




Figured dimensions only are to be taken from this drawing. All dimensions are to be checked on site before any work is put in hand.

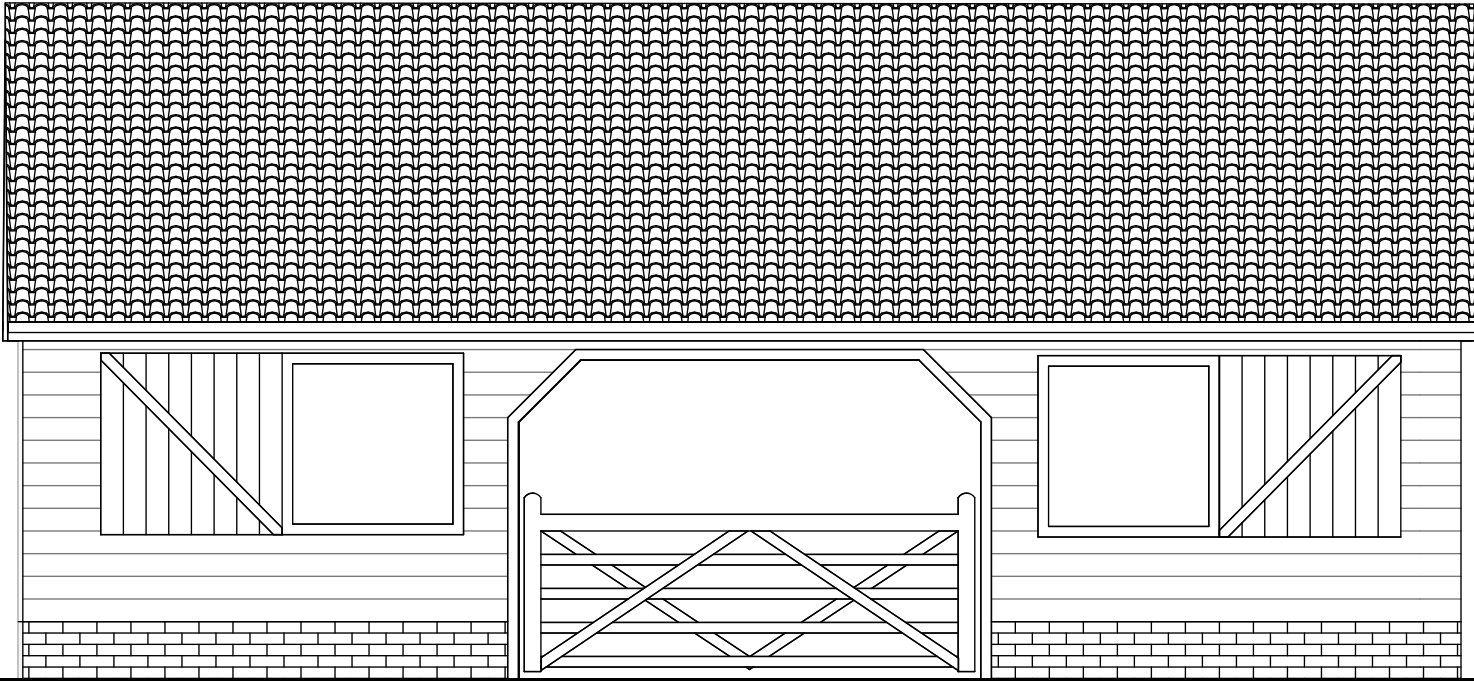

Proposed Small Barn South Elevation
1 : 50

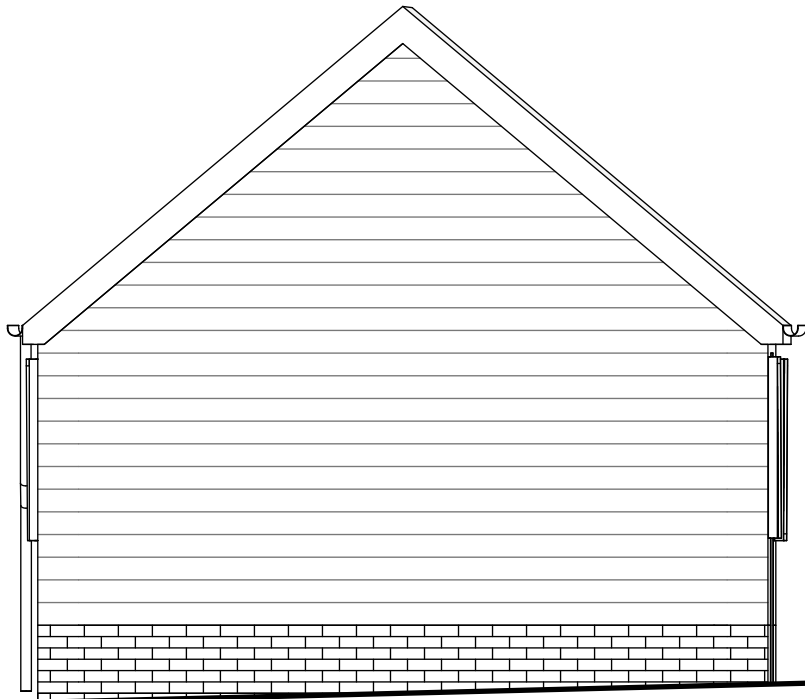

Proposed Small Barn West Elevation
1 : 50

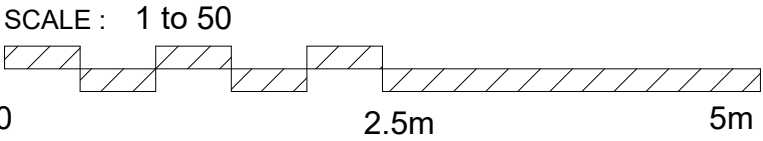

Note: This maybe a reduced sized print, check scales below

Revision	Description	Drawn	Date	Checked
----------	-------------	-------	------	---------

Client's Name

Mr & Mrs Close

Job Title
Riseley Farm, Part Lane,
Swallowfield, RG7 1TB

Drawing Title
Proposed Small Barn Front and
Side Elevations

Scale
1 : 50 @A3

Job No	Drawing No
2198	P23

Status	Rev
--------	-----

