



Proposed Small Barn North Elevation
1 : 50

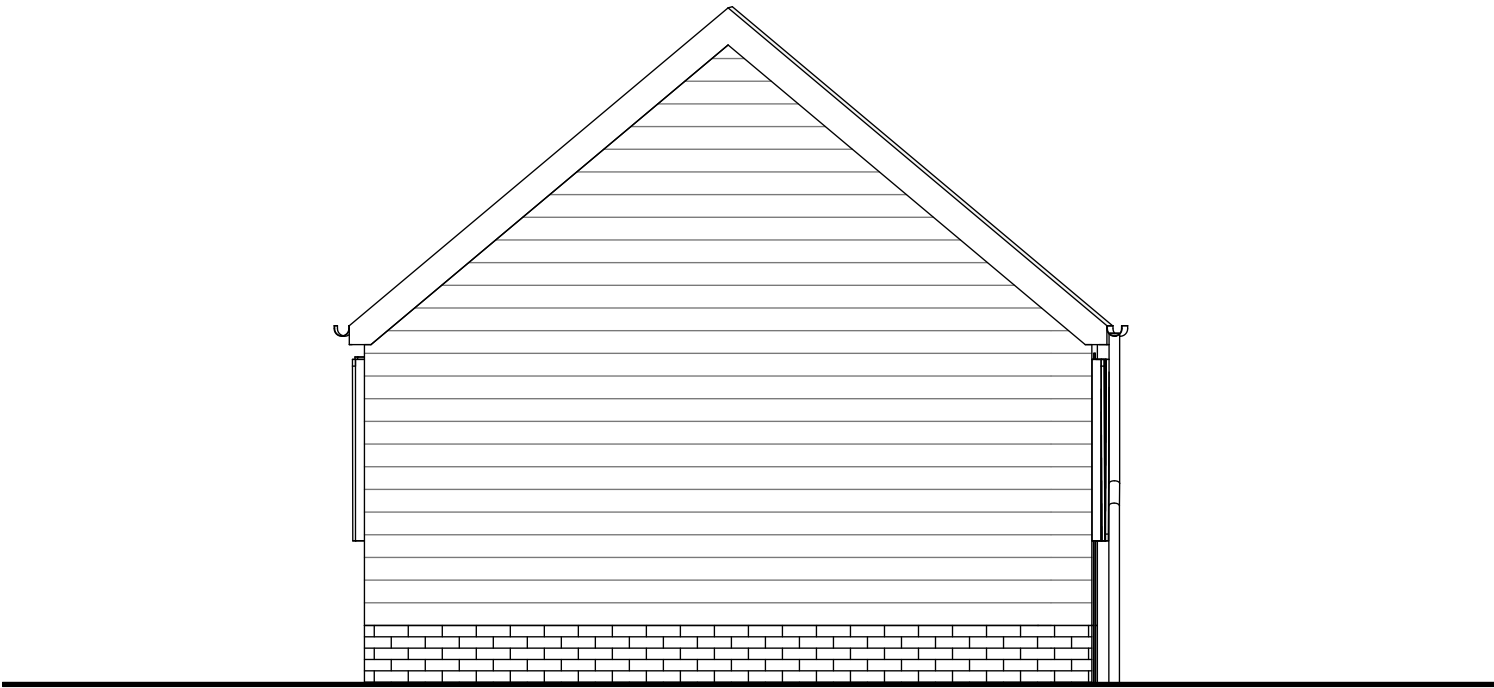

Proposed Small Barn East Elevation
1 : 50

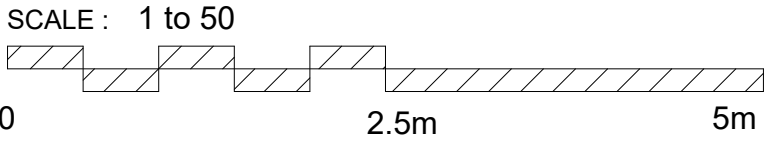

Note: This maybe a reduced sized print, check scales below

Revision	Description	Drawn	Date	Checked
----------	-------------	-------	------	---------

Client's Name

Mr & Mrs Close

Job Title
Riseley Farm, Part Lane,
Swallowfield, RG7 1TB

Drawing Title
Proposed Small Barn Rear and
Side Elevations

Scale
1 : 50 @A3

Job No	Drawing No
2198	P24

Status	Rev
--------	-----