




1 Ground Existing
1 : 50

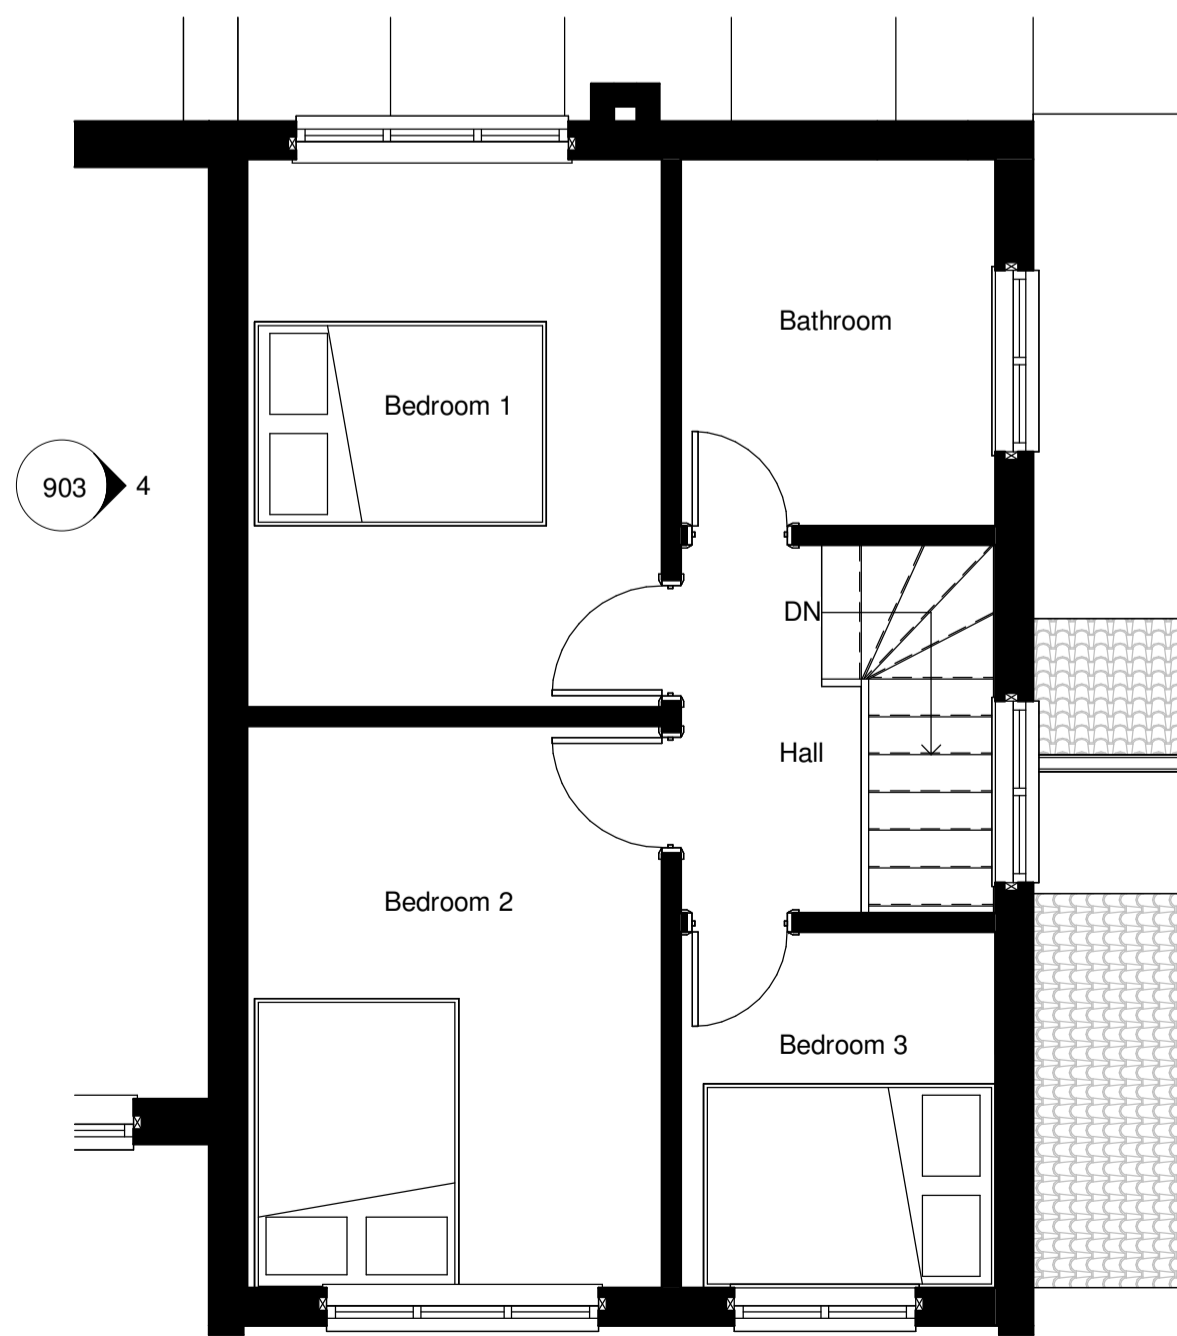

3 First Existing
1 : 50

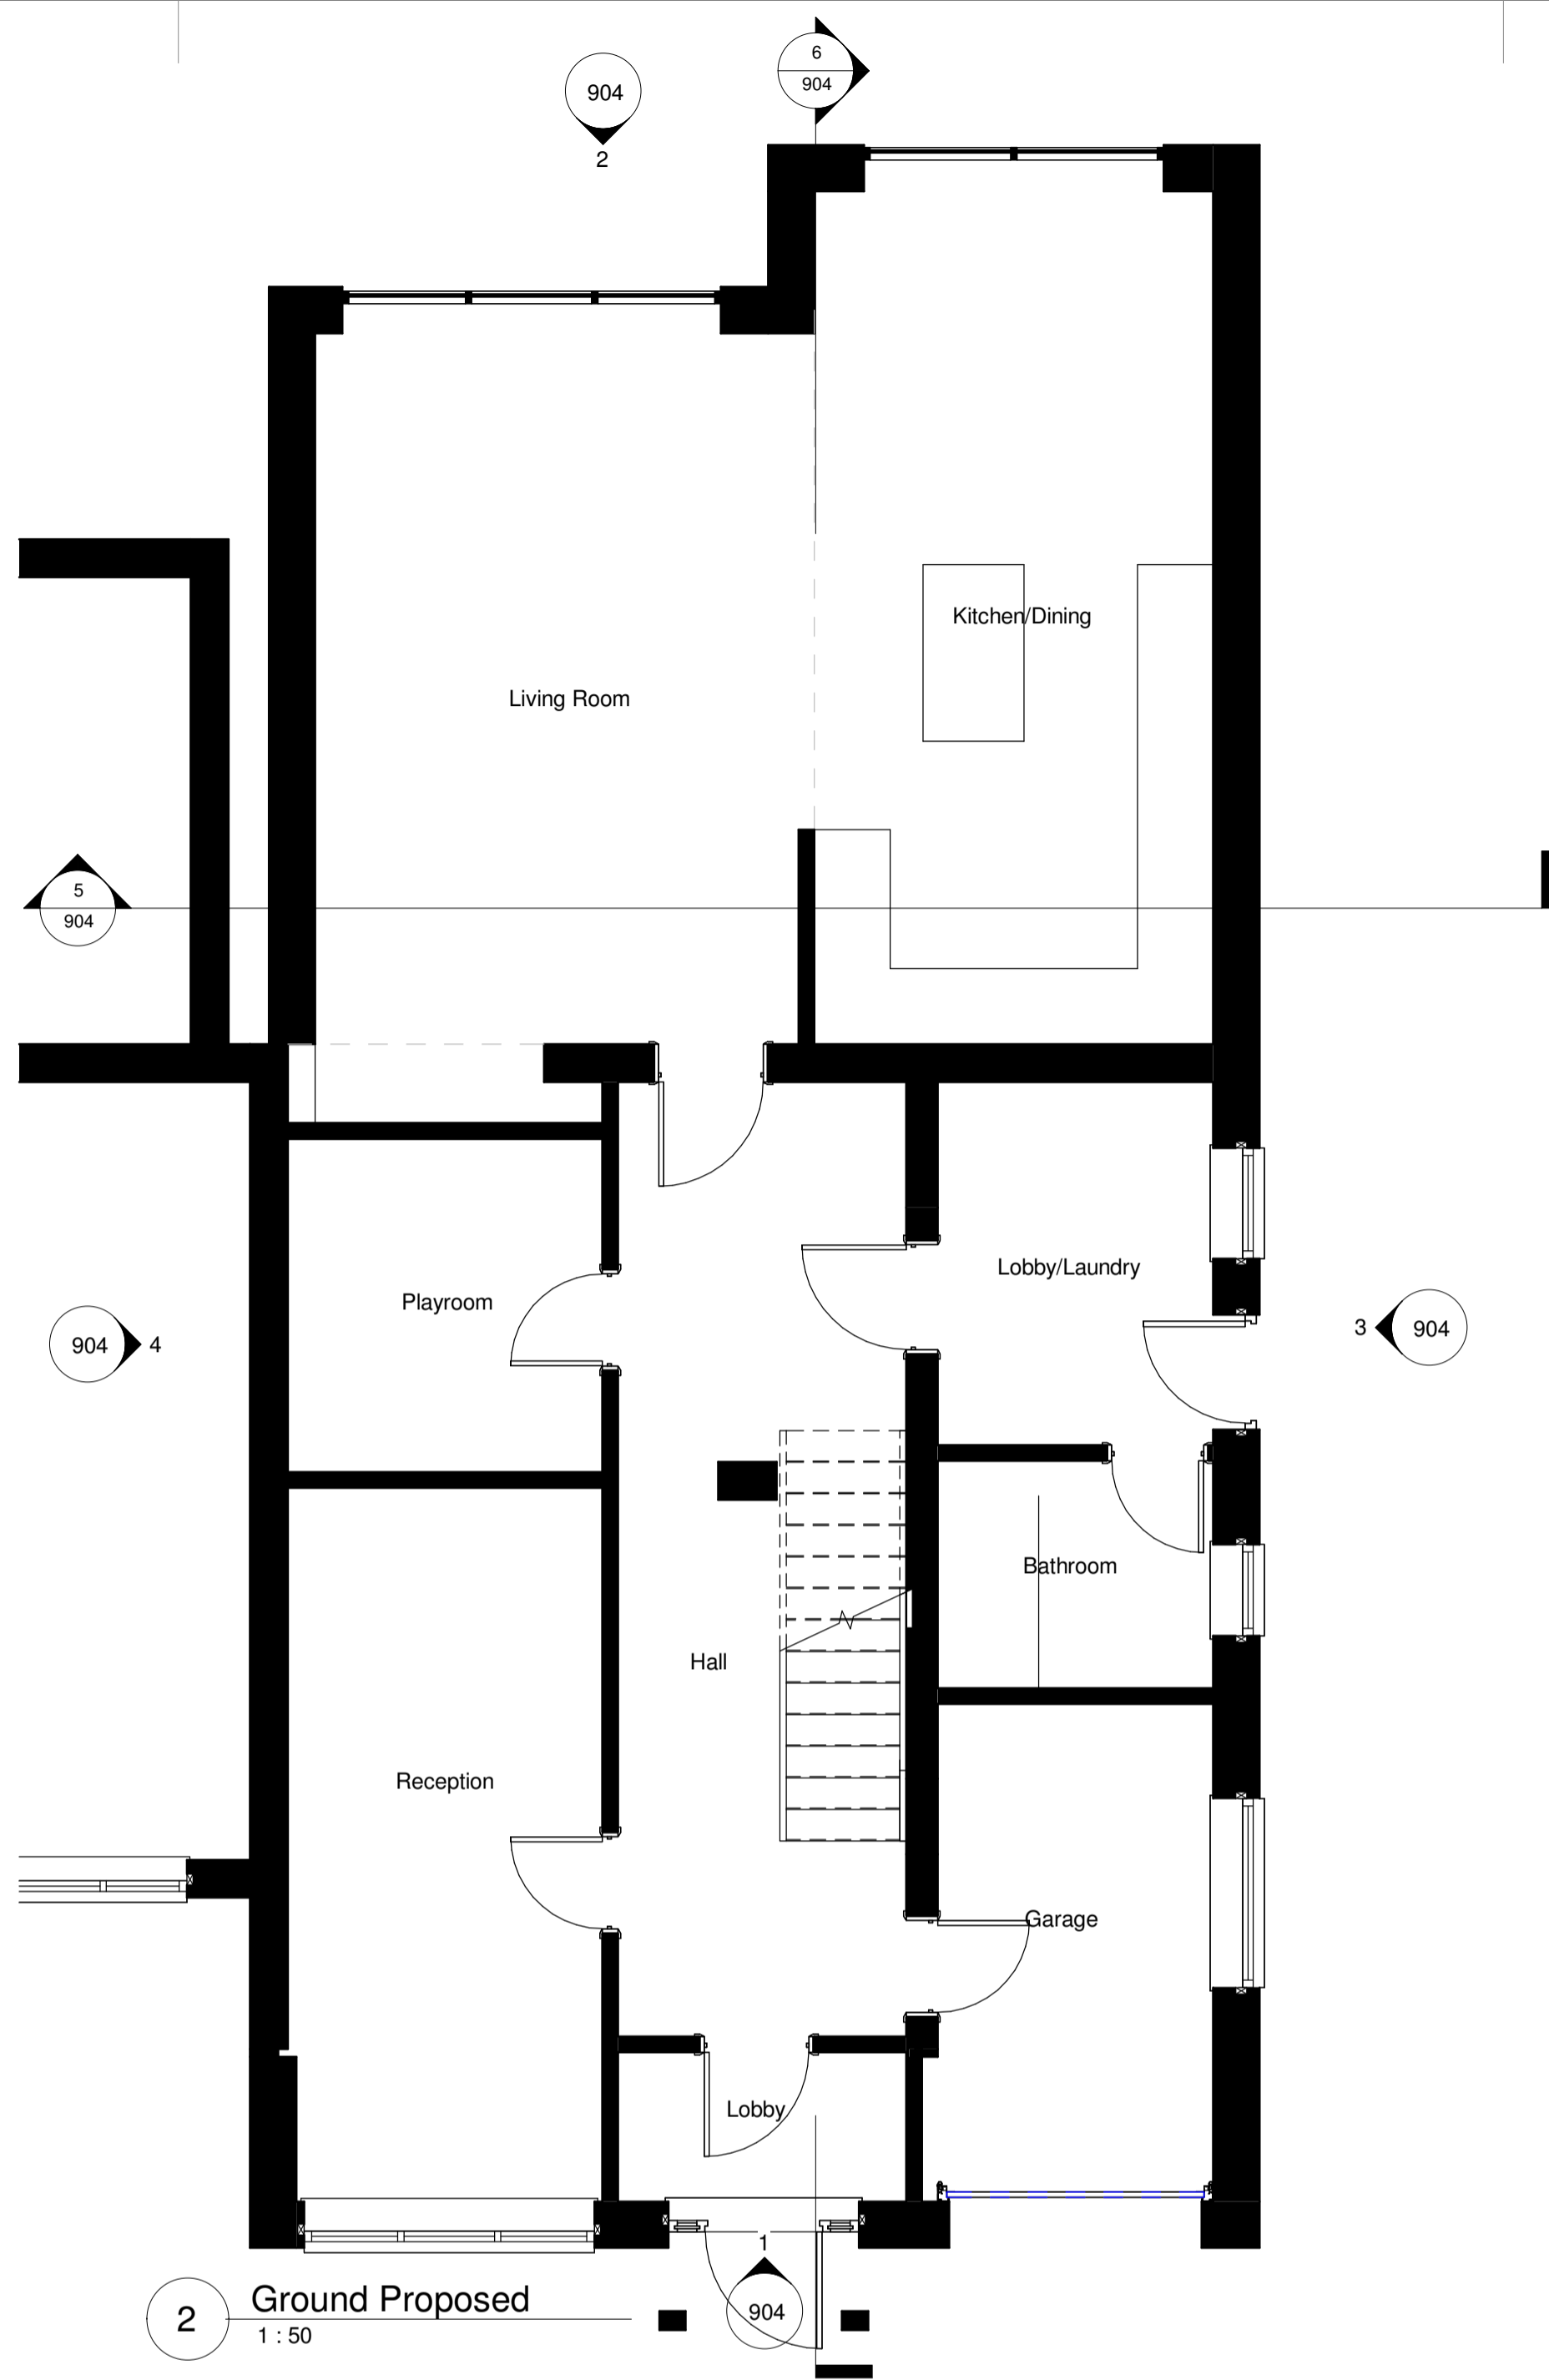

2 Ground Proposed
1 : 50

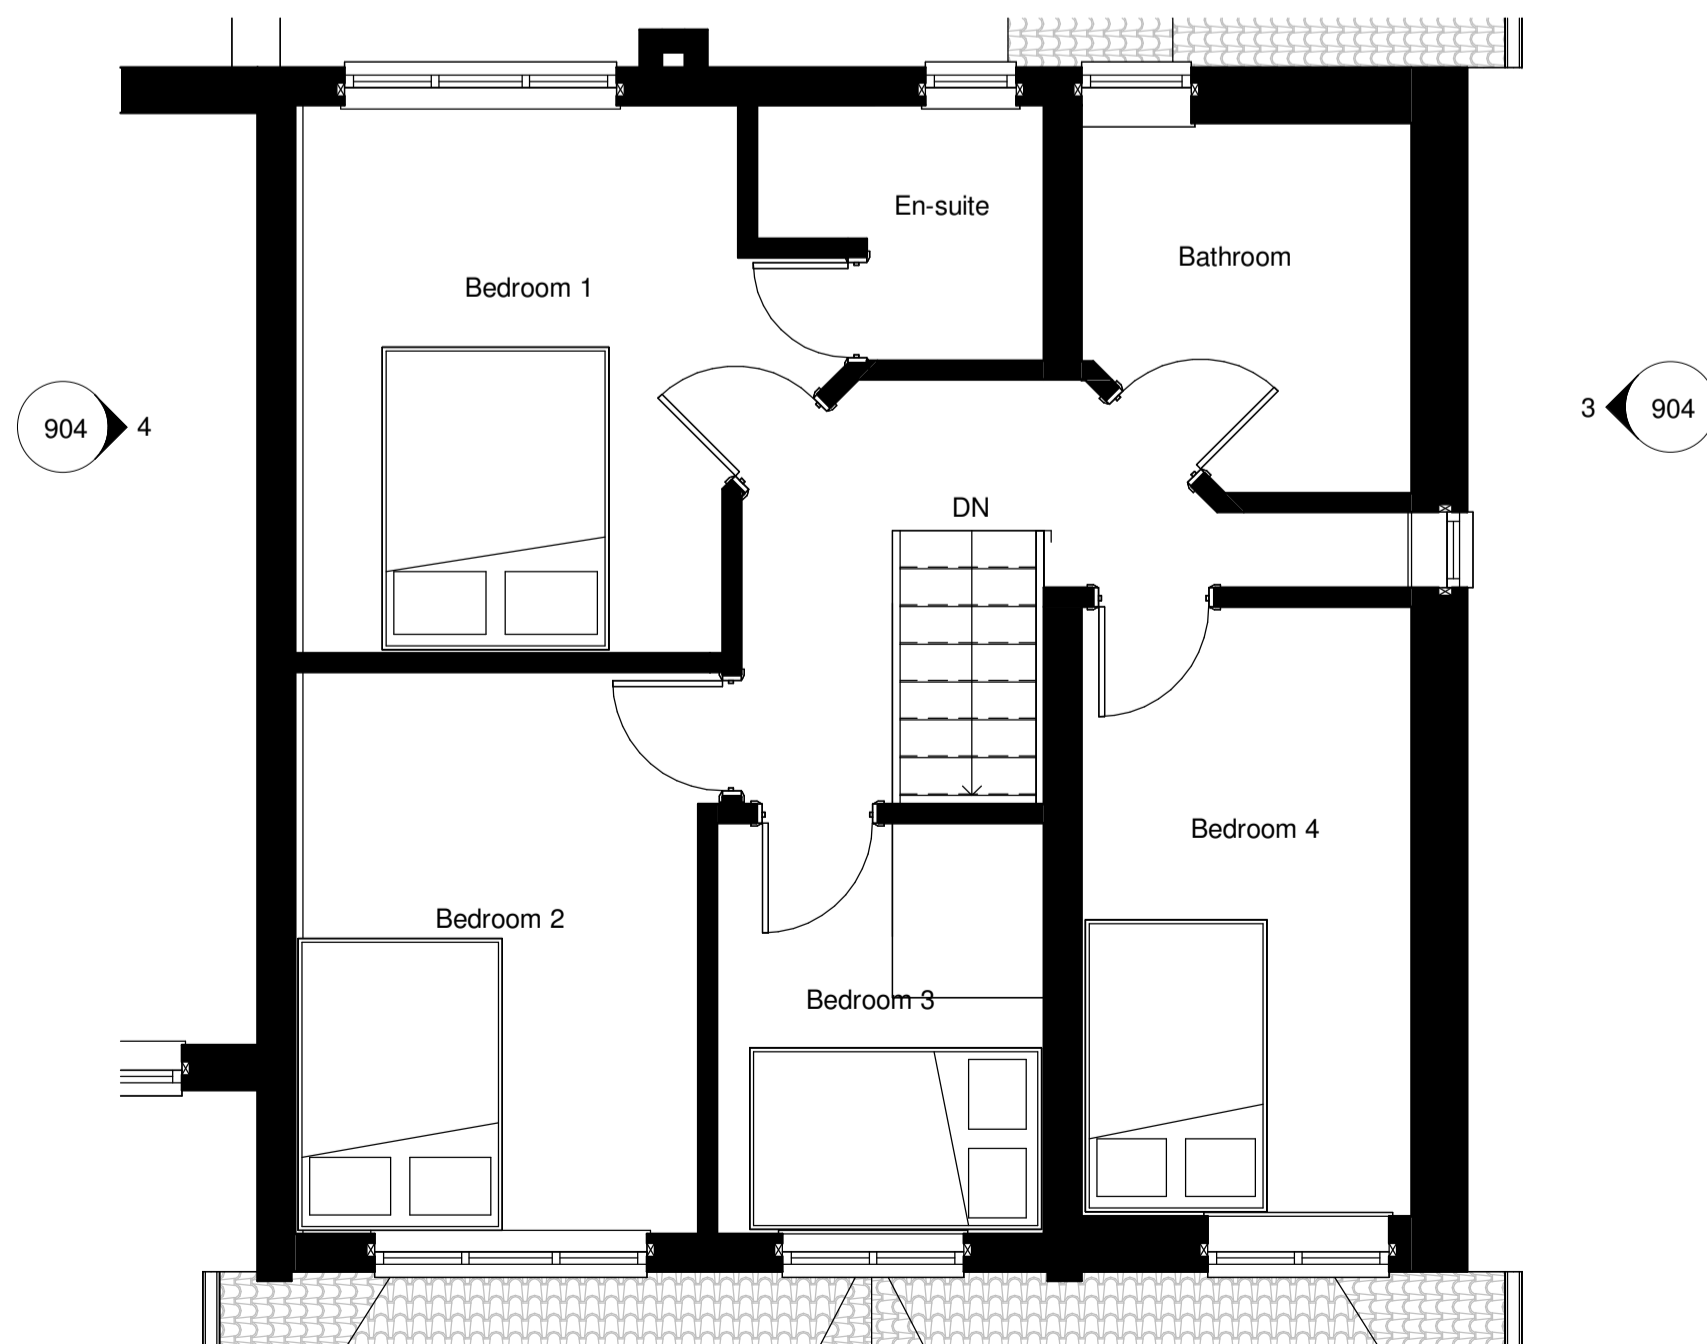

4 First Proposed
1 : 50

FOR PLANNING

DO NOT USE FOR CONSTRUCTION



Rev	Date	Revision Description	Draw/Chk
-----	------	----------------------	----------

PROJECT

Front and rear extension
40 Hatch Ride
Crowthorne RG45 6LB

TITLE

Floor plans - existing and proposed

KAY MODÈN

Use figured dimensions only. All levels and dimensions to be checked on site. This drawing is to be read in conjunction with all other relevant drawings and specifications.
Kay Modèn is a trading name of Kay Modèn Limited.
© Kay Modèn Limited. All rights reserved.

mail@kaymodèn.co.uk
www.kaymodèn.co.uk

PROJECT No	SCALE	DATE	DRAWN	CHECKED
------------	-------	------	-------	---------

24-052 1 : 50@A1 27/02/25 AJ KM

DRAWING No	STATUS	REV
------------	--------	-----

24-052-KM-A-902