


1 South Elevation
 Existing 1:100

This drawing has been prepared without the benefit of a measured building survey or topographic information.



2 East Elevation
 Existing 1:100

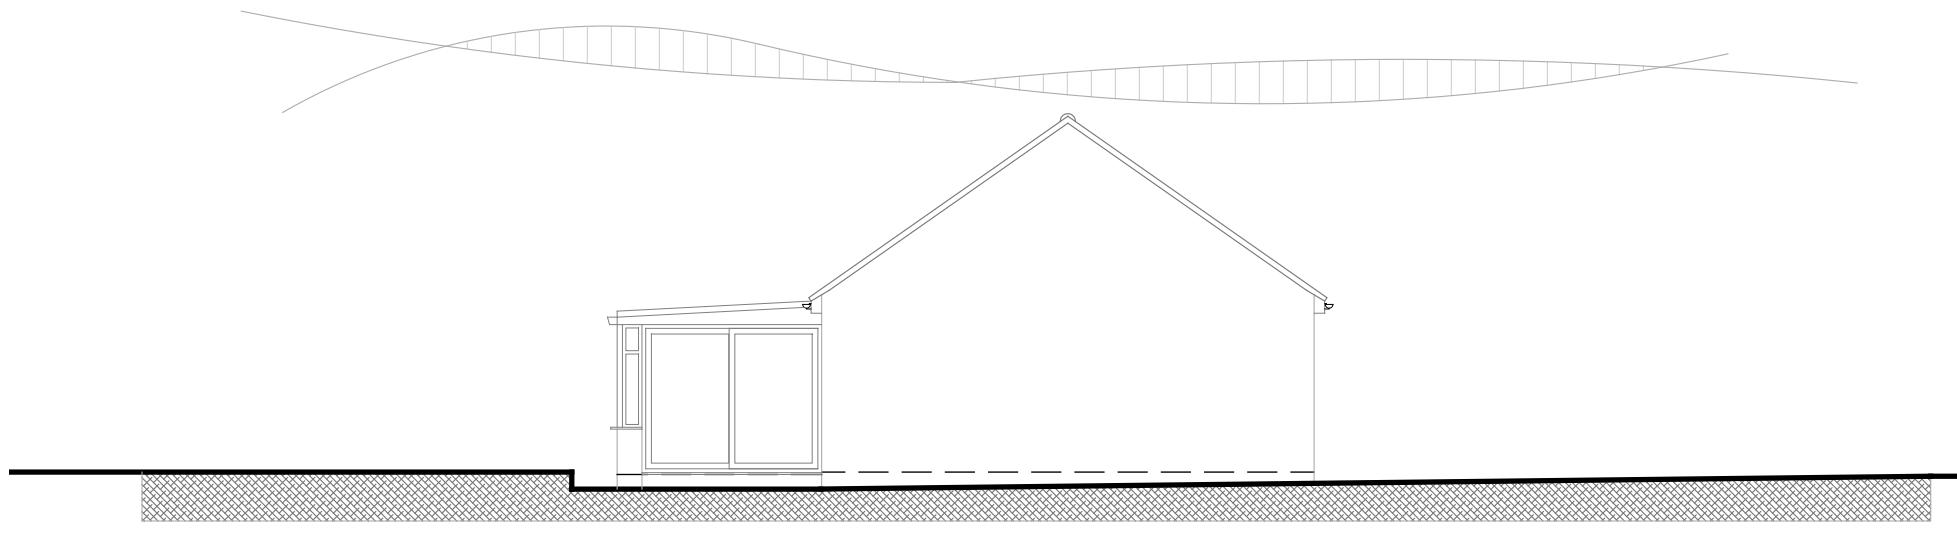

PLANNING

Project
 21 Leith Close, Crowthorne
 Wokingham RG45 6TD
 Drawing Title
 Existing Elevations
 Sht 1
 Date 06.12.2024 Scale As noted @A3 Drawn by SJ
 Project No 184 Drawing No 004 Revision -



68 Norton Road Woodley Reading Berkshire RG5 4AJ

07968 141918 info@adsj.co.uk www.adsj.co.uk