


1 North Elevation  
Existing 1:100

This drawing has been prepared without the benefit of a measured building survey or topographic information.



2 West Elevation  
Existing 1:100

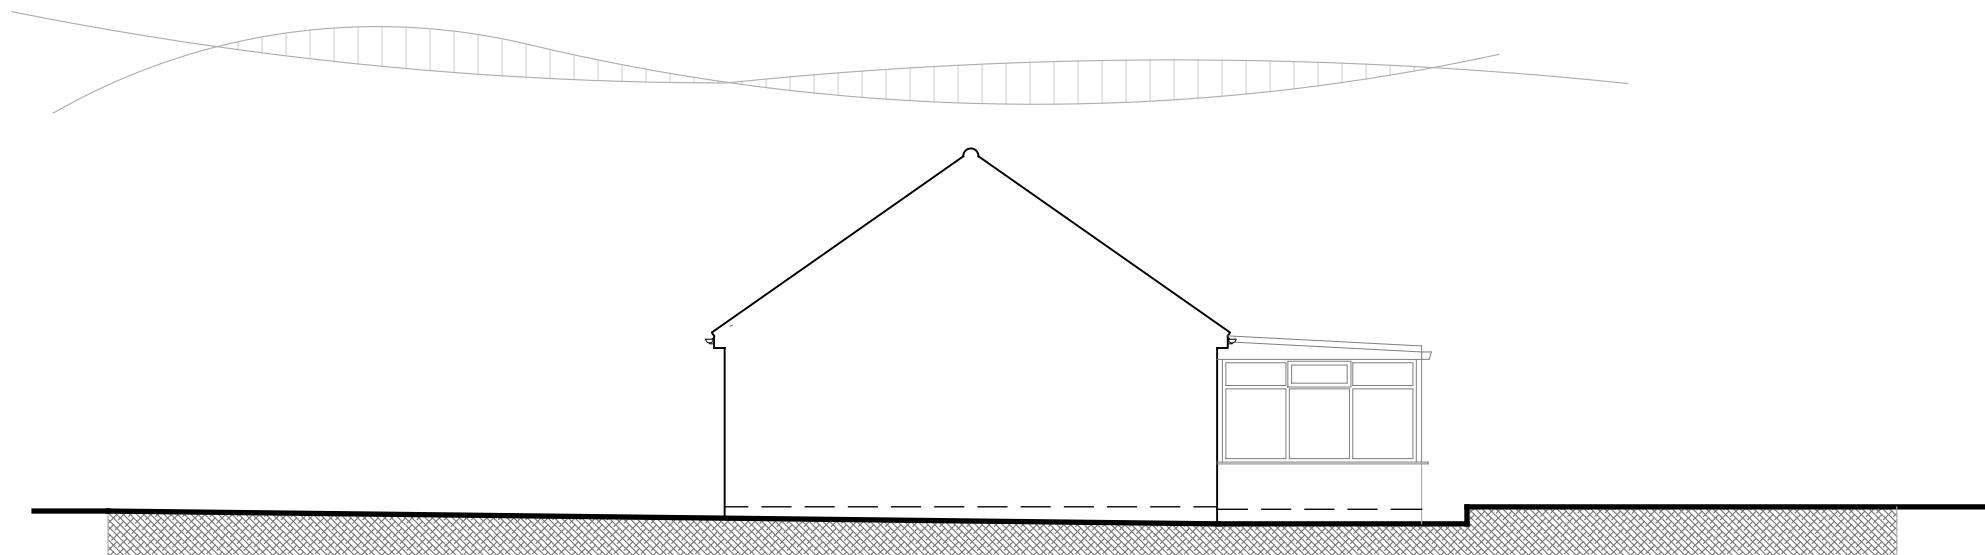

## PLANNING

Project  
21 Leith Close, Crowthorne  
Wokingham RG45 6TD  
Drawing Title  
Existing Elevations  
Sht 1  
Date 06.12.2024 Scale As noted @A3 Drawn by SJ  
Project No 184 Drawing No 004 Revision -



68 Norton Road Woodley Reading Berkshire RG5 4AJ

07968 141918 info@adsj.co.uk www.adsj.co.uk