




- LEGEND:-
- EXISTING BOUNDARY LINE
 - TREES TO BE RETAINED
 - INDICATIVE PROPOSED PLANTING

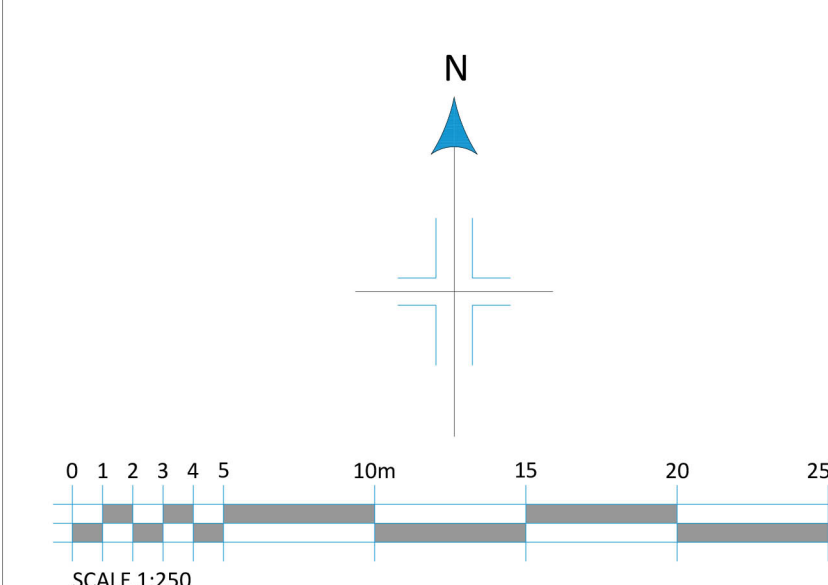

REV. DATE REVISIONS			REV. DATE REVISIONS			CLIENT: MR & MRS R WESTELL		PROJECT: THE OLD THATCH, LOWER SANDHURST, ROAD, FINCHAMPSTEAD, BERKSHIRE, RG40 3TH	
						SCALE: 1:250 (A1 ORIGINAL)		DRAWING: COLOURED SITE PLAN	
DRAWN: BM						NUMBER:		DRAWING NO: 200	REVISION: -
DATE: SEPT 25						24 - F1297			

© COPYRIGHT EXISTS ON THE DESIGNS AND INFORMATION SHOWN ON THIS DRAWING.

This drawing may be scaled or cross referenced to the scale bar for planning application purposes only. Do not scale for any other purpose use figured dimensions only. Subject to site survey and all necessary consents. All dimensions to be checked by user and any discrepancies, errors or omissions to be reported to Twenty20 Architecture Ltd before work commences. This drawing is to be read in conjunction with all other relevant materials.

TWENTY-20
Architecture
Technical
Vision

444 (0) 1344 912814
admin@twenty20architecture.co.uk
www.twenty20architecture.co.uk
Old Boundary House, London Road, Sunningdale, Berkshire, SL5 0DU