



0 1 2 3 4m 6 8 10m
SCALE 1:100

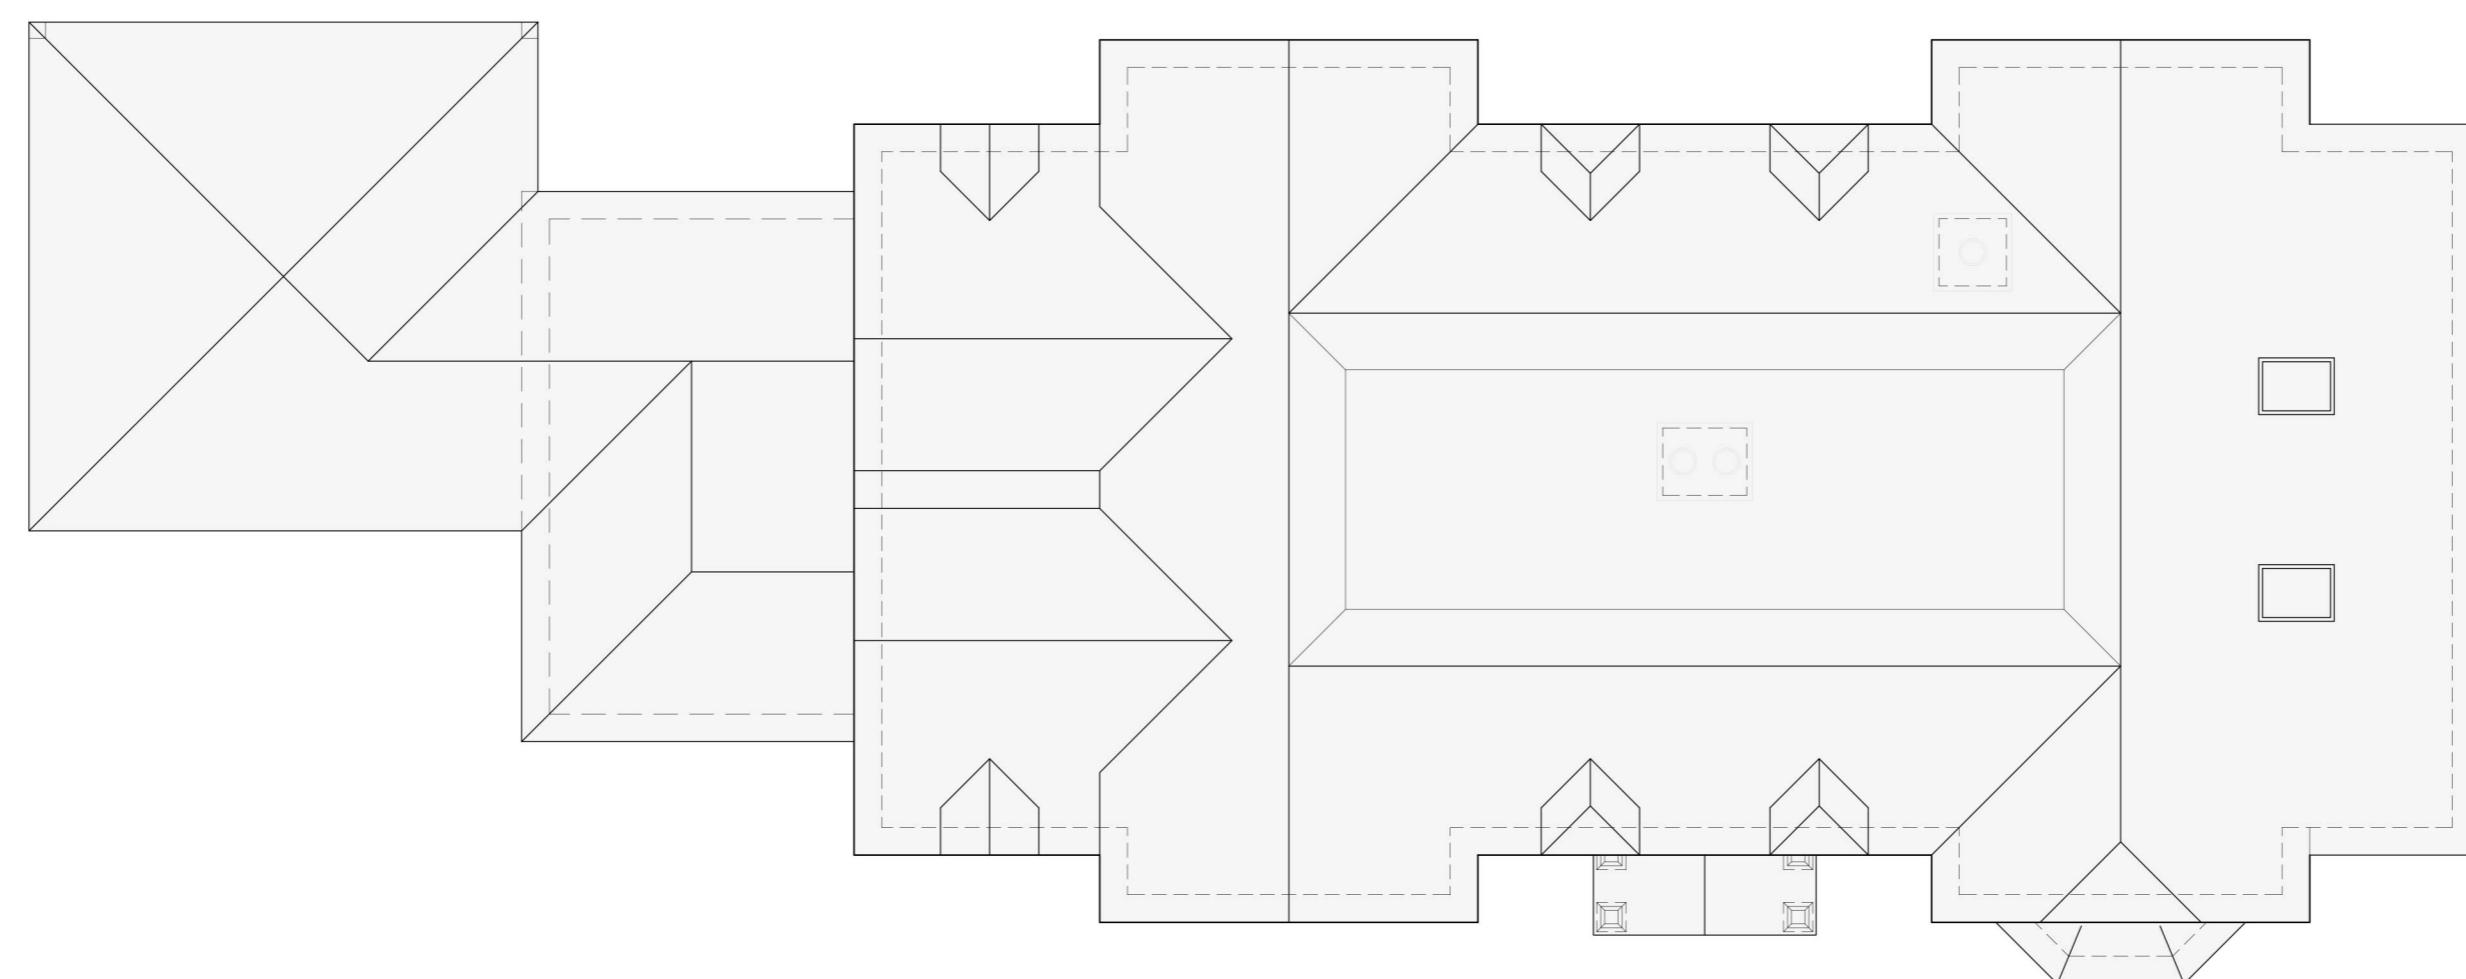

ROOFSCAPE PLAN


SCALE 1:100

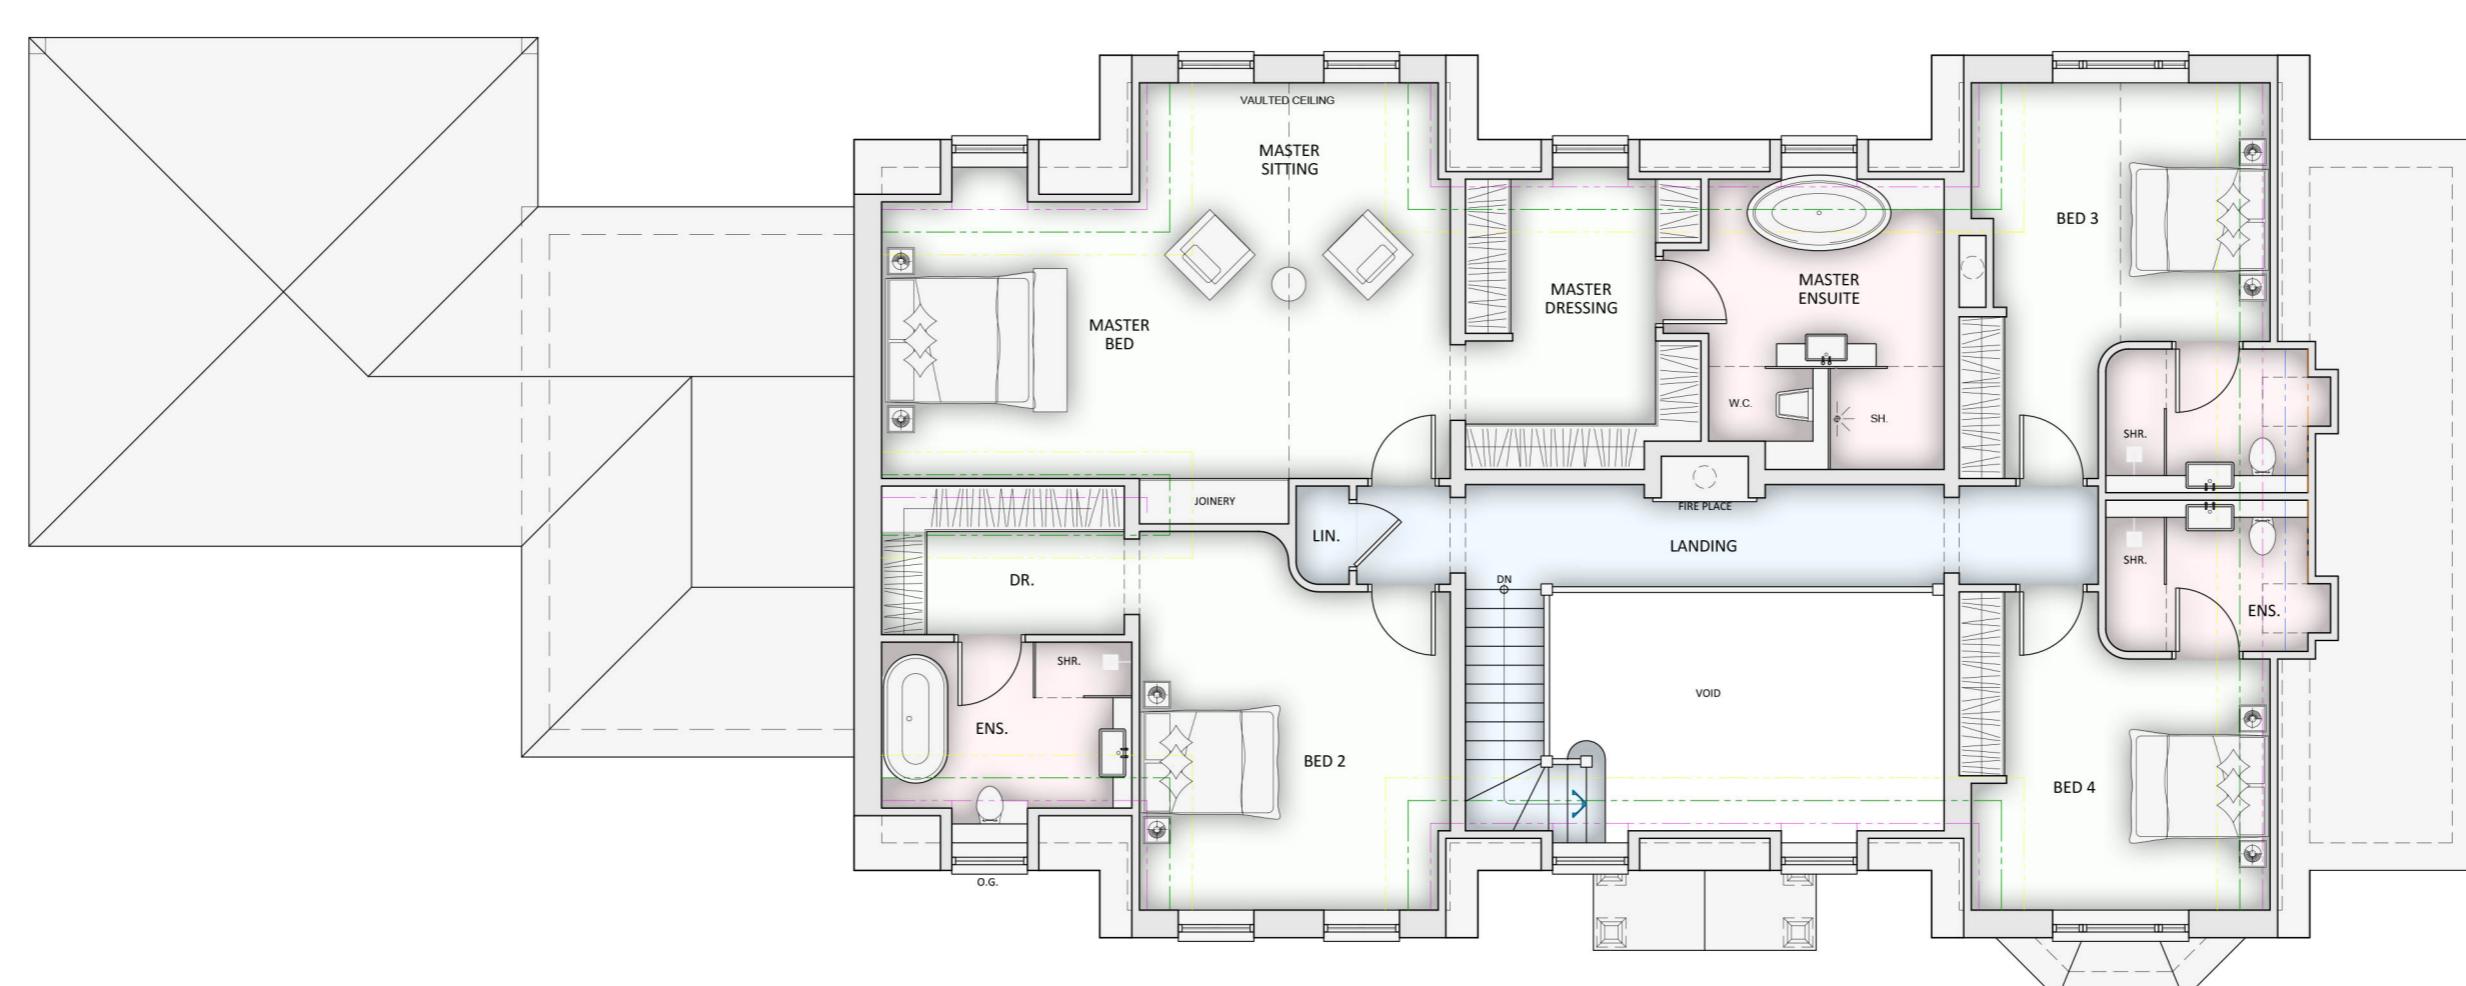

FIRST FLOOR PLAN

SCALE 1:100

2700mm ABOVE FFL
2400mm ABOVE FFL
2100mm ABOVE FFL
1800mm ABOVE FFL
1500mm ABOVE FFL

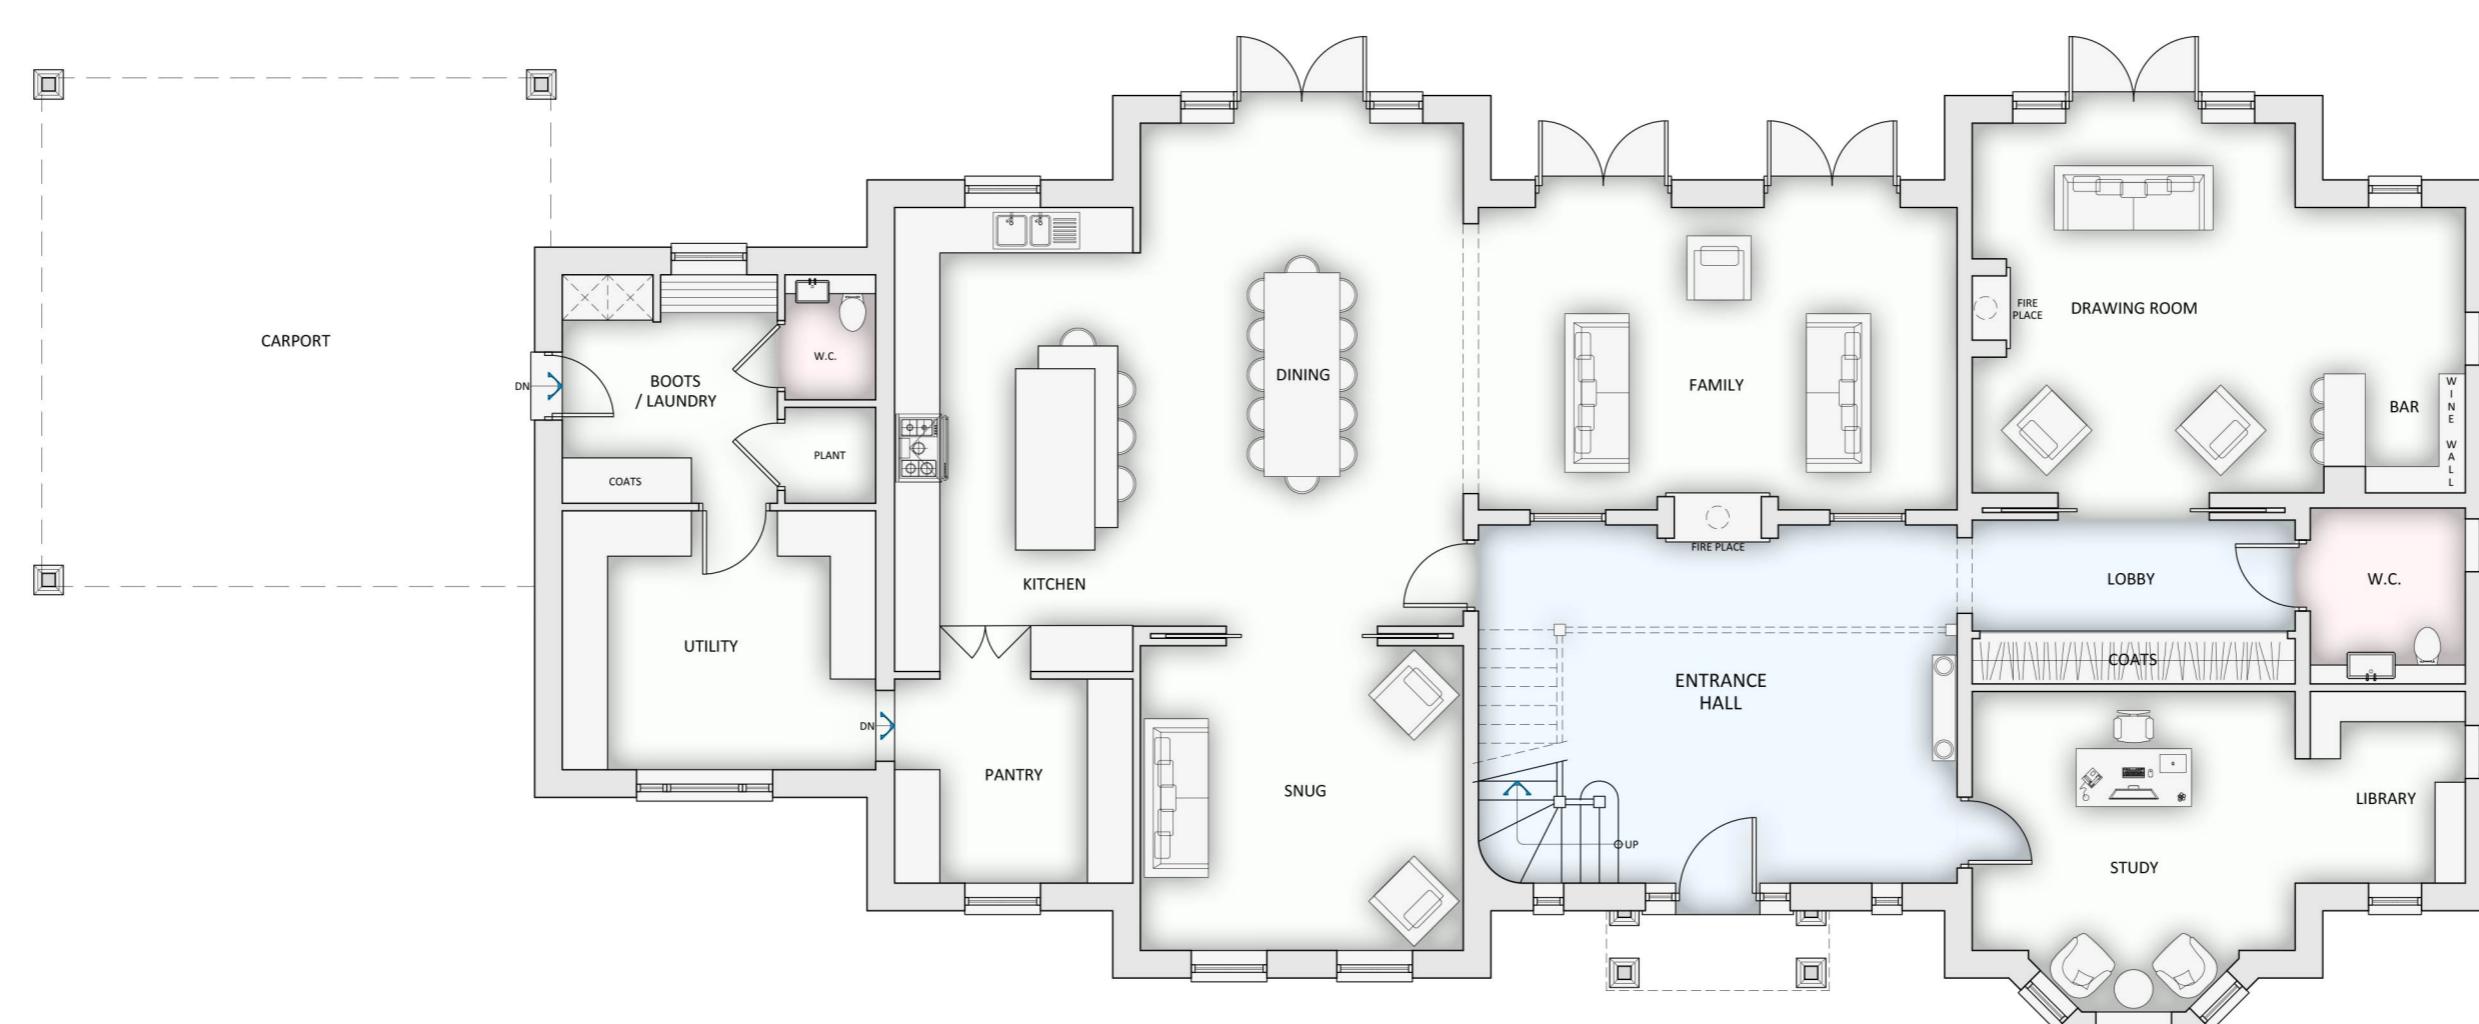

GROUND FLOOR PLAN

SCALE 1:100

REV.	DATE	REVISIONS:	REV.	DATE	REVISIONS:	CLIENT:	MR & MRS R WESTELL	PROJECT:	THE OLD THATCH, LOWER SANDHURST, ROAD, FINCHAMPSTEAD, BERKSHIRE, RG40 3TH
SCALE:	1:100 (A1 ORIGINAL)	DRAWING:	PROPOSED FLOOR PLANS						
DRAWN:	BM	JOB NO.:	24 - F1297						
DATE:	SEPT' 25	DRAWING NO.:	202	REVISION:	-				

© COPYRIGHT EXISTS ON THE DESIGNS AND INFORMATION SHOWN ON THIS DRAWING.
All dimensions to be checked by user and any discrepancies, errors or omissions to be reported to Twenty20 Architecture Ltd before work commences. This drawing is to be read in conjunction with all other relevant materials.

20-
:Architecture
Vision

+44 (0) 1344 513514
admin@2020architecture.co.uk
www.2020architecture.co.uk

Old Boundary House, London Road, Sunningdale, Berkshire, SL5 0JU