



0 1 2 3 4m 6 8 10m
SCALE 1:100

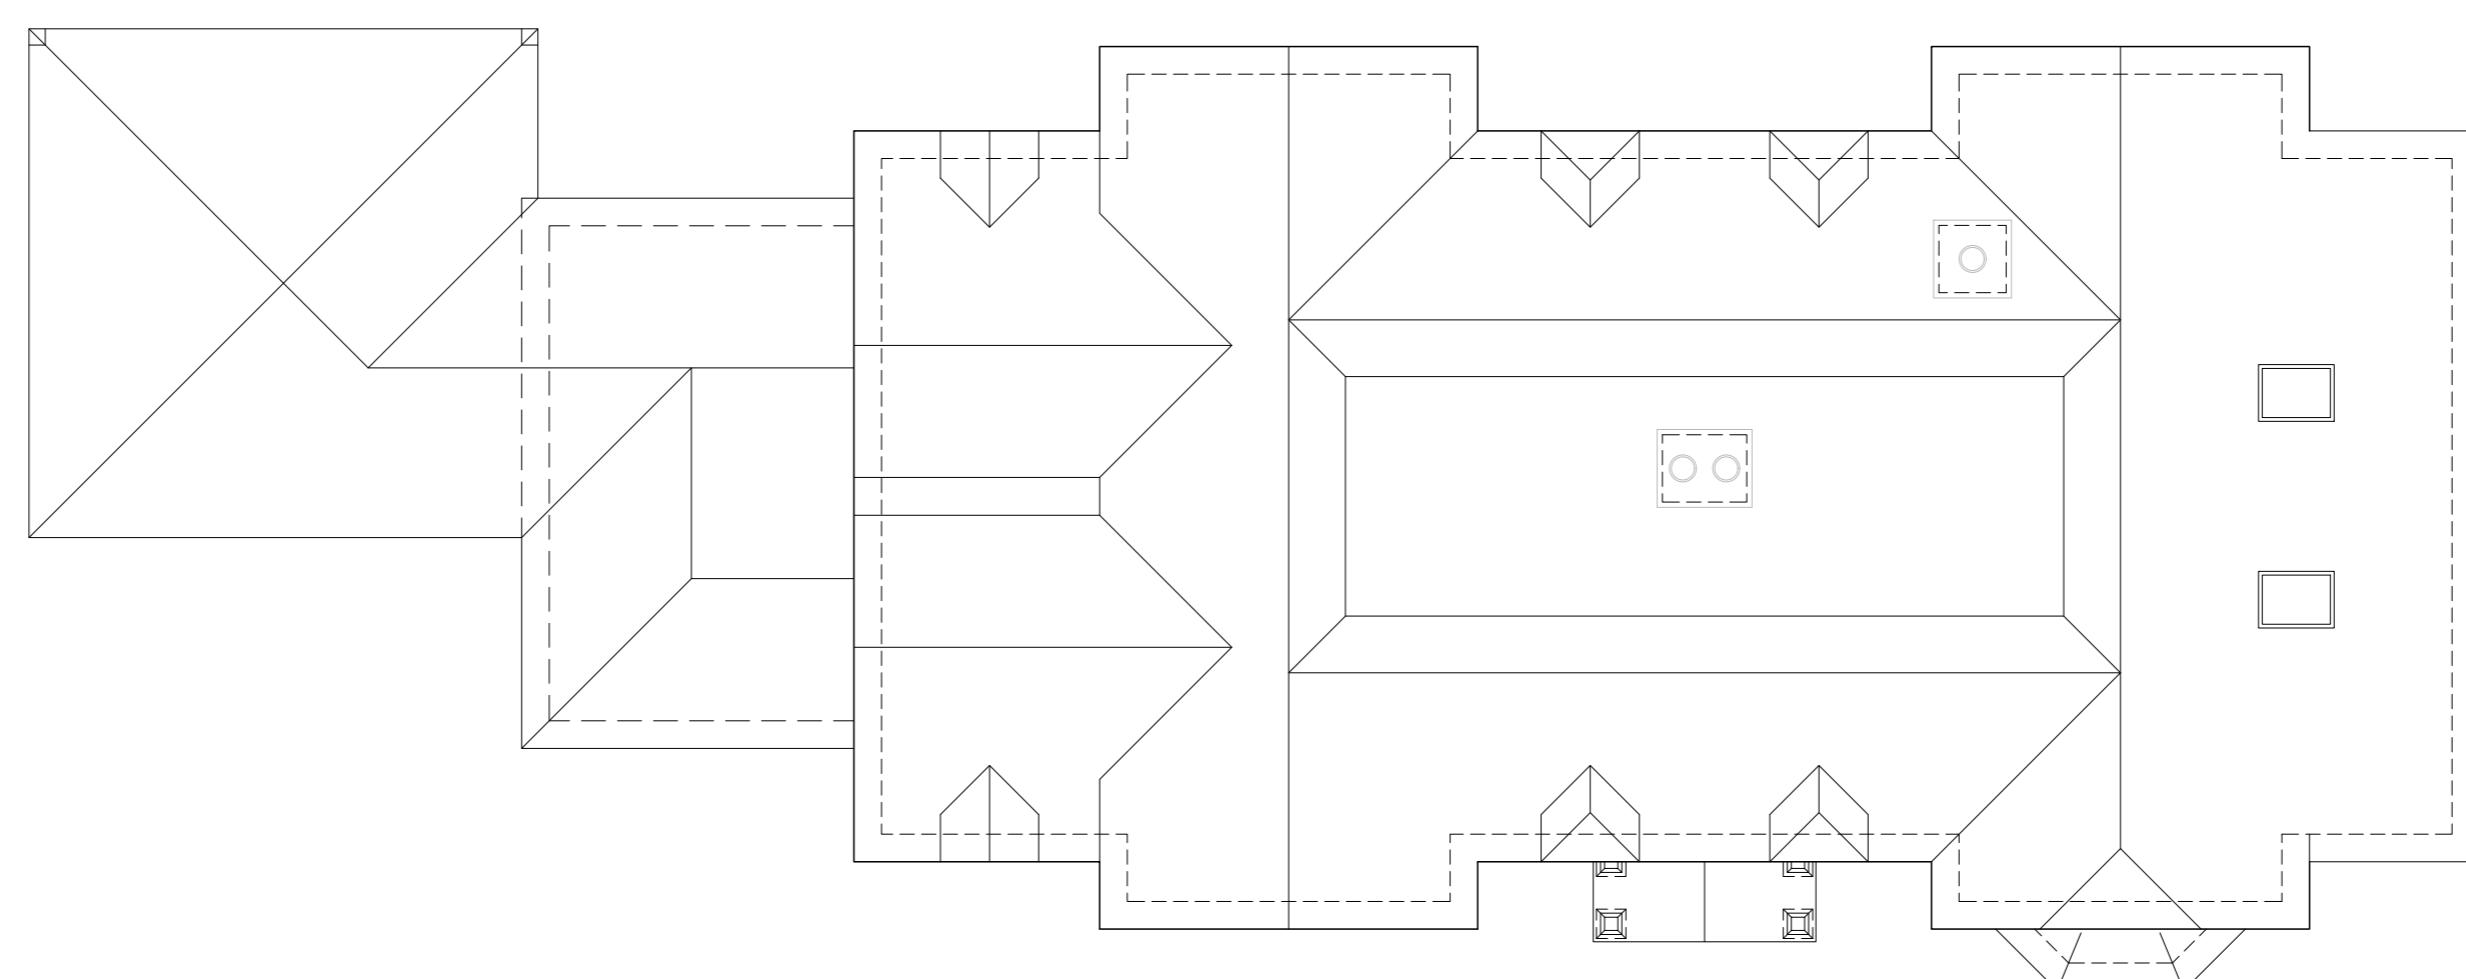

ROOFSCAPE PLAN


SCALE 1:100

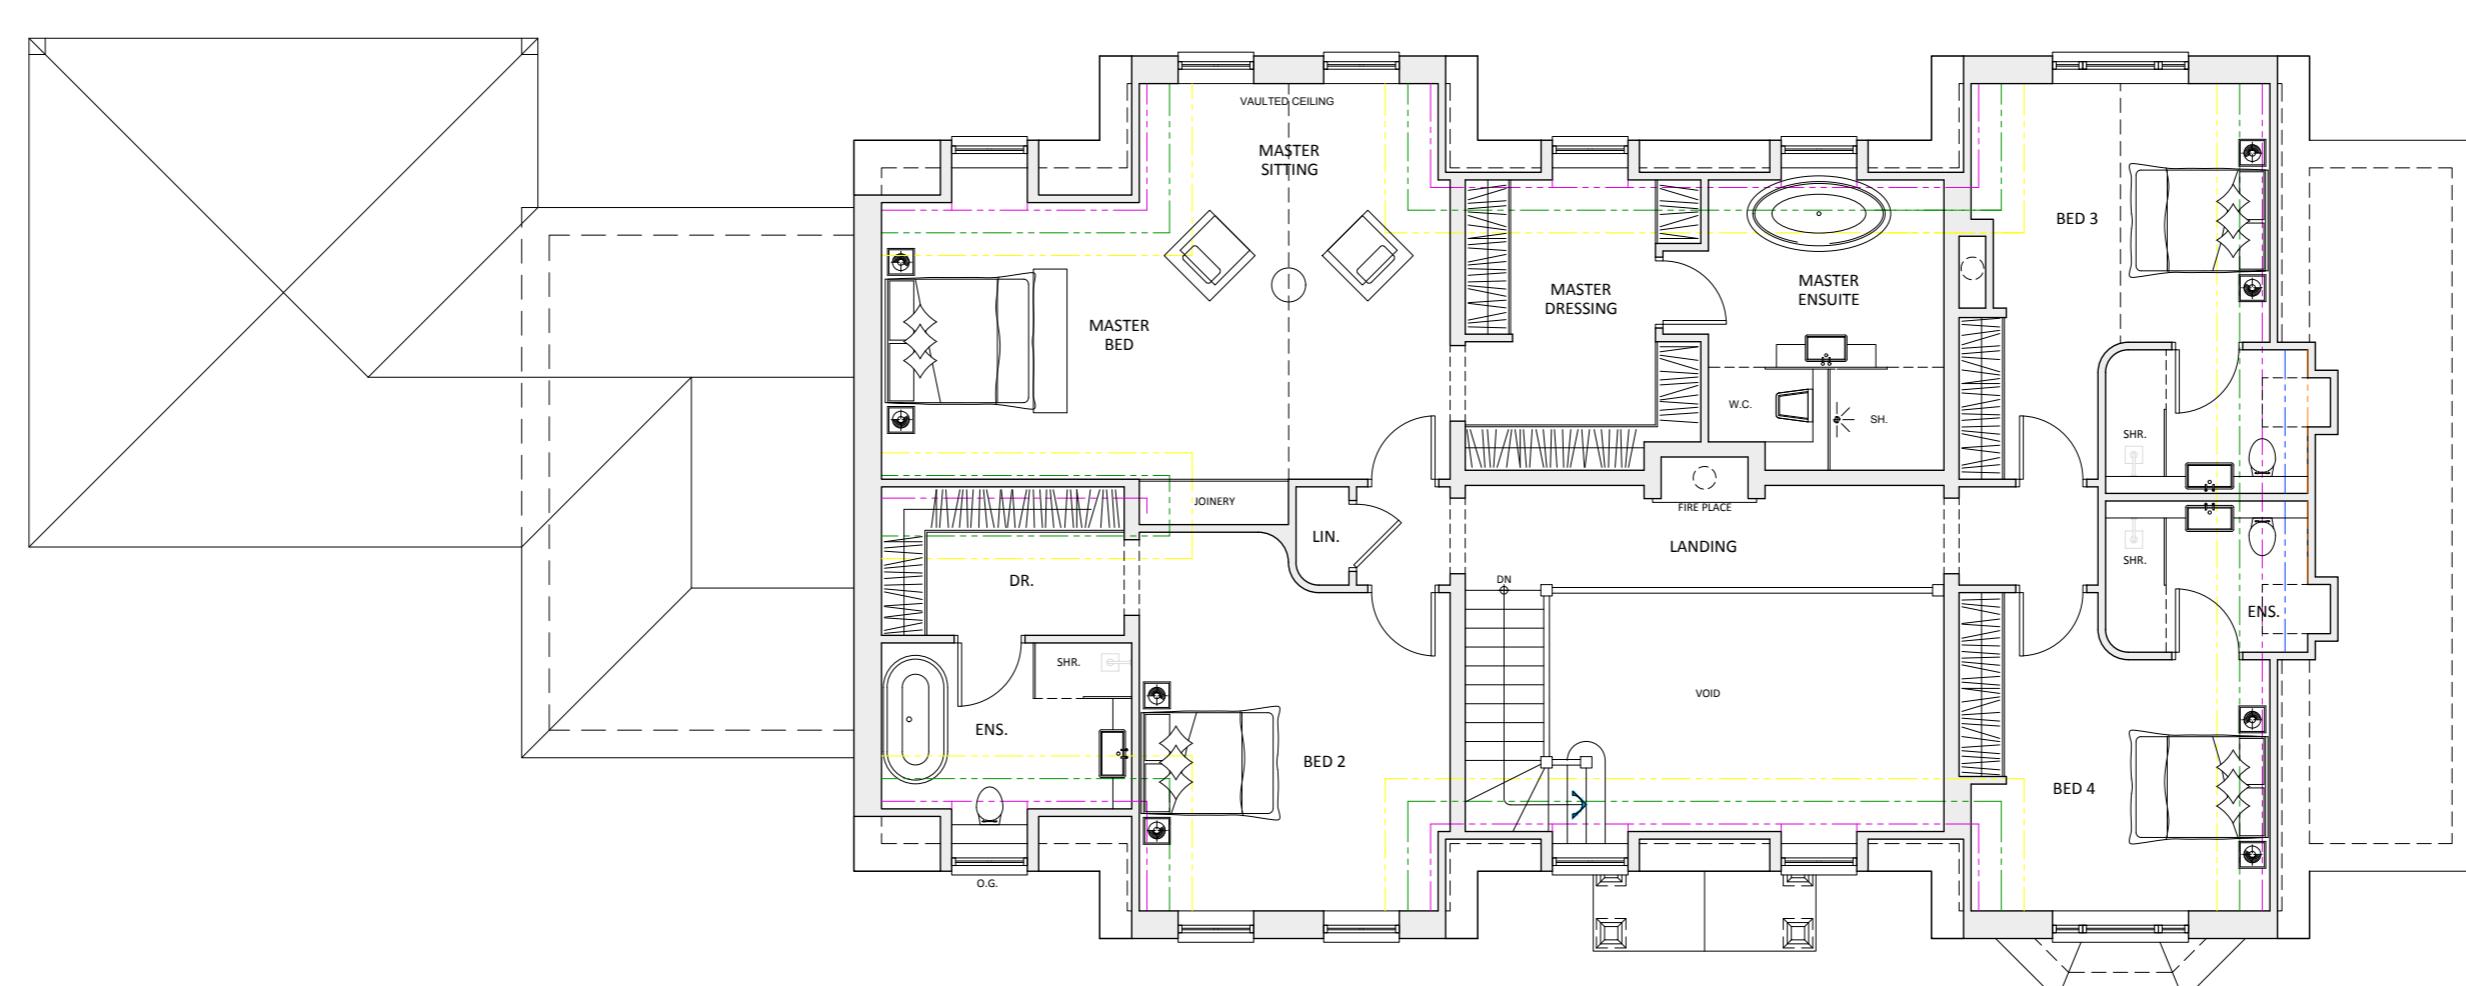

FIRST FLOOR PLAN

SCALE 1:100

2700mm ABOVE FFL
2400mm ABOVE FFL
2100mm ABOVE FFL
1800mm ABOVE FFL
1500mm ABOVE FFL

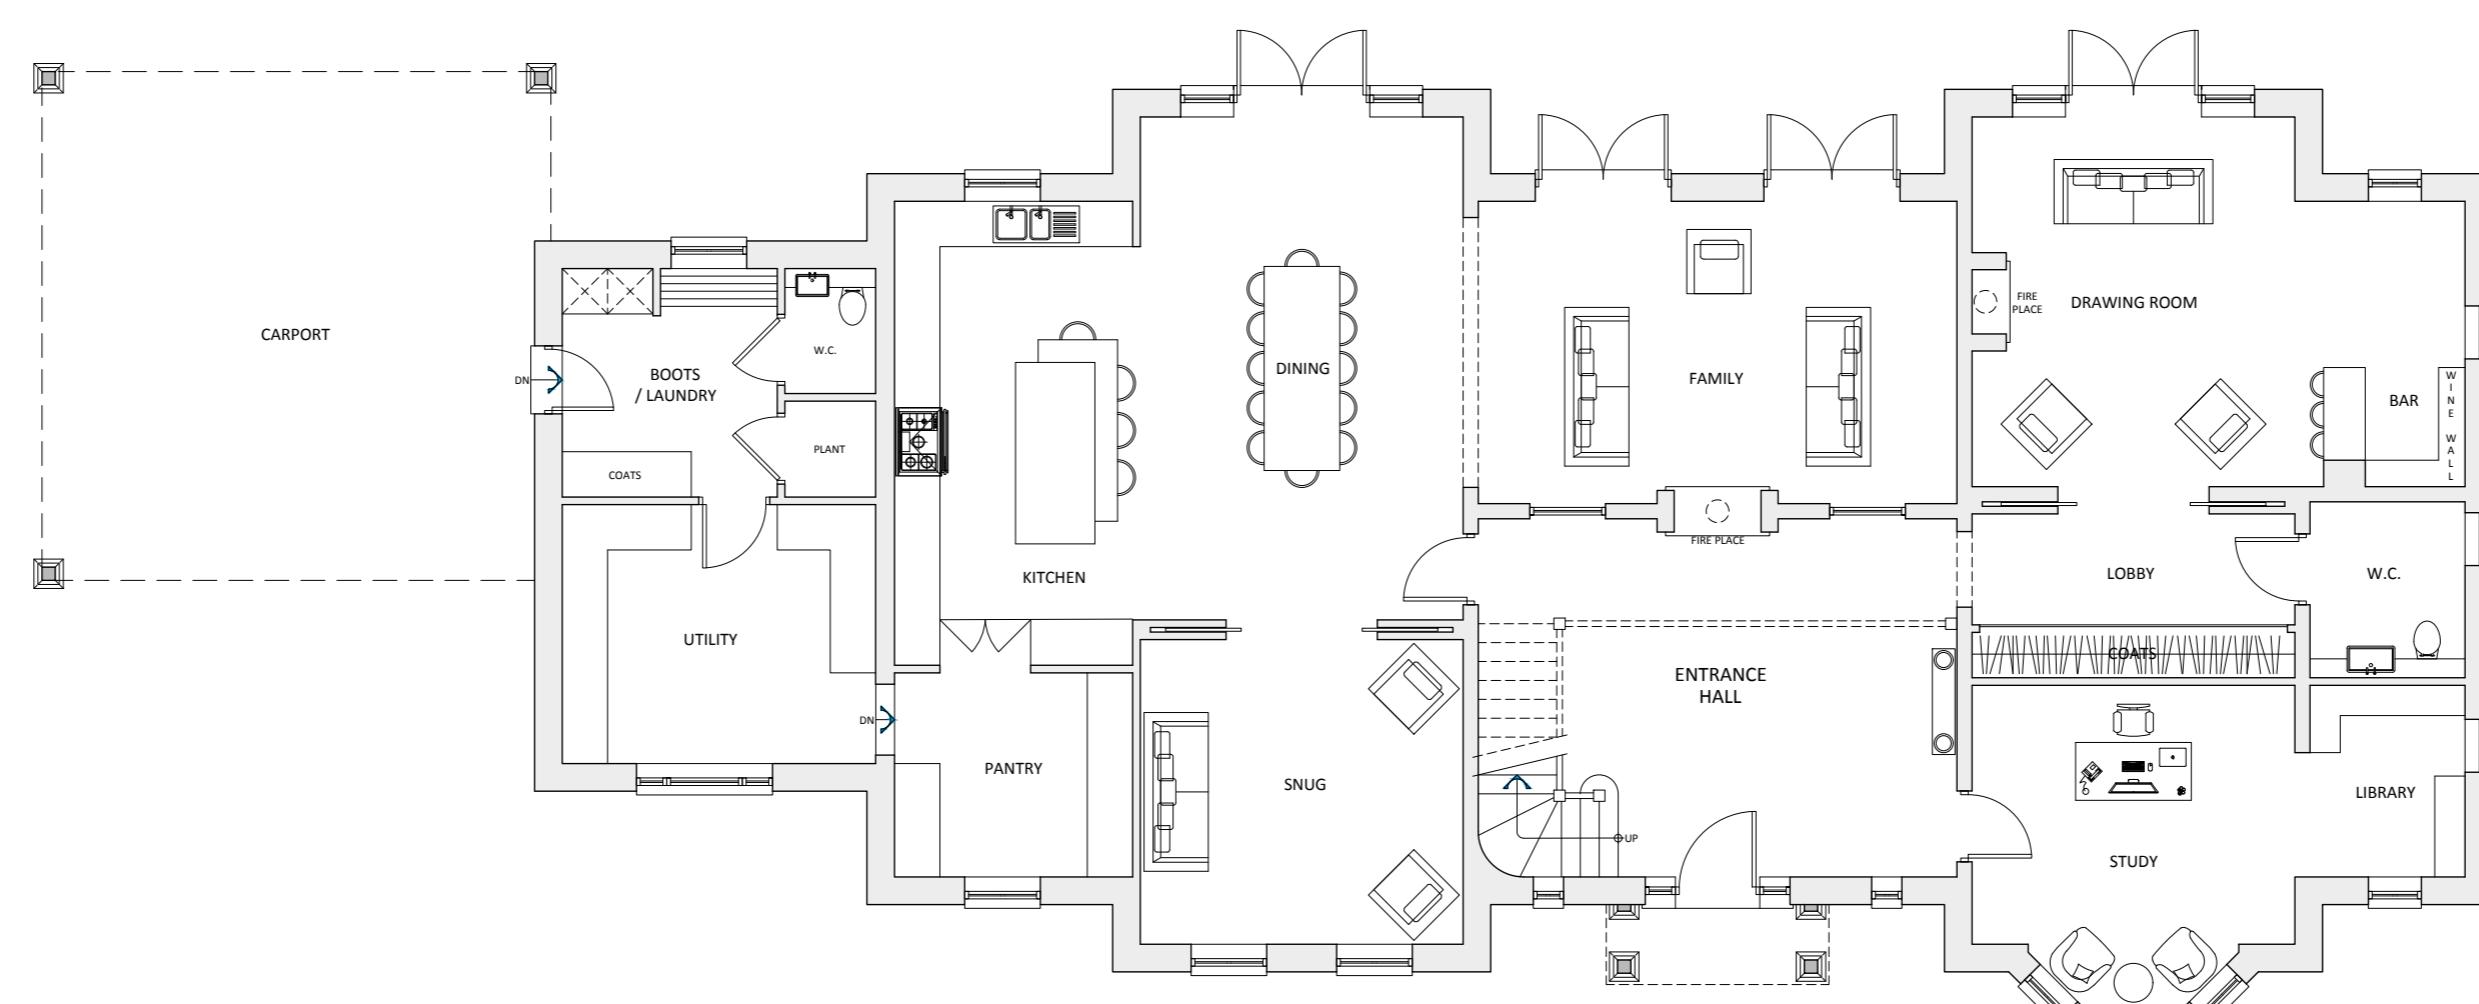

GROUND FLOOR PLAN

SCALE 1:100

REV	DATE	REVISIONS	REV	DATE	REVISIONS	CLIENT:	MR & MRS R WESTELL	PROJECT:	THE OLD THATCH, LOWER SANDHURST, ROAD, FINCHAMPSTEAD, BERKSHIRE, RG40 3TH
SCALE:	1:100 (A1 ORIGINAL)	DRAWING:	PROPOSED FLOOR PLANS						
DRAWN:	BM	JOB NO:		DRAWING NO:	202	REVISION:	-		
DATE:	SEPT' 25	24 - F1297							

This drawing may be scaled or cross-referenced to the scale bar for planning application purposes only. Do not scale for any other purpose. Use for surveying only. Subject to site survey and all necessary consents. All dimensions to be checked by user and any discrepancies, errors or omissions to be reported to Twenty20 Architecture Ltd before work commences. This drawing is to be read in conjunction with all other relevant materials.