



GROUND FLOOR PLAN

SCALE 1:100

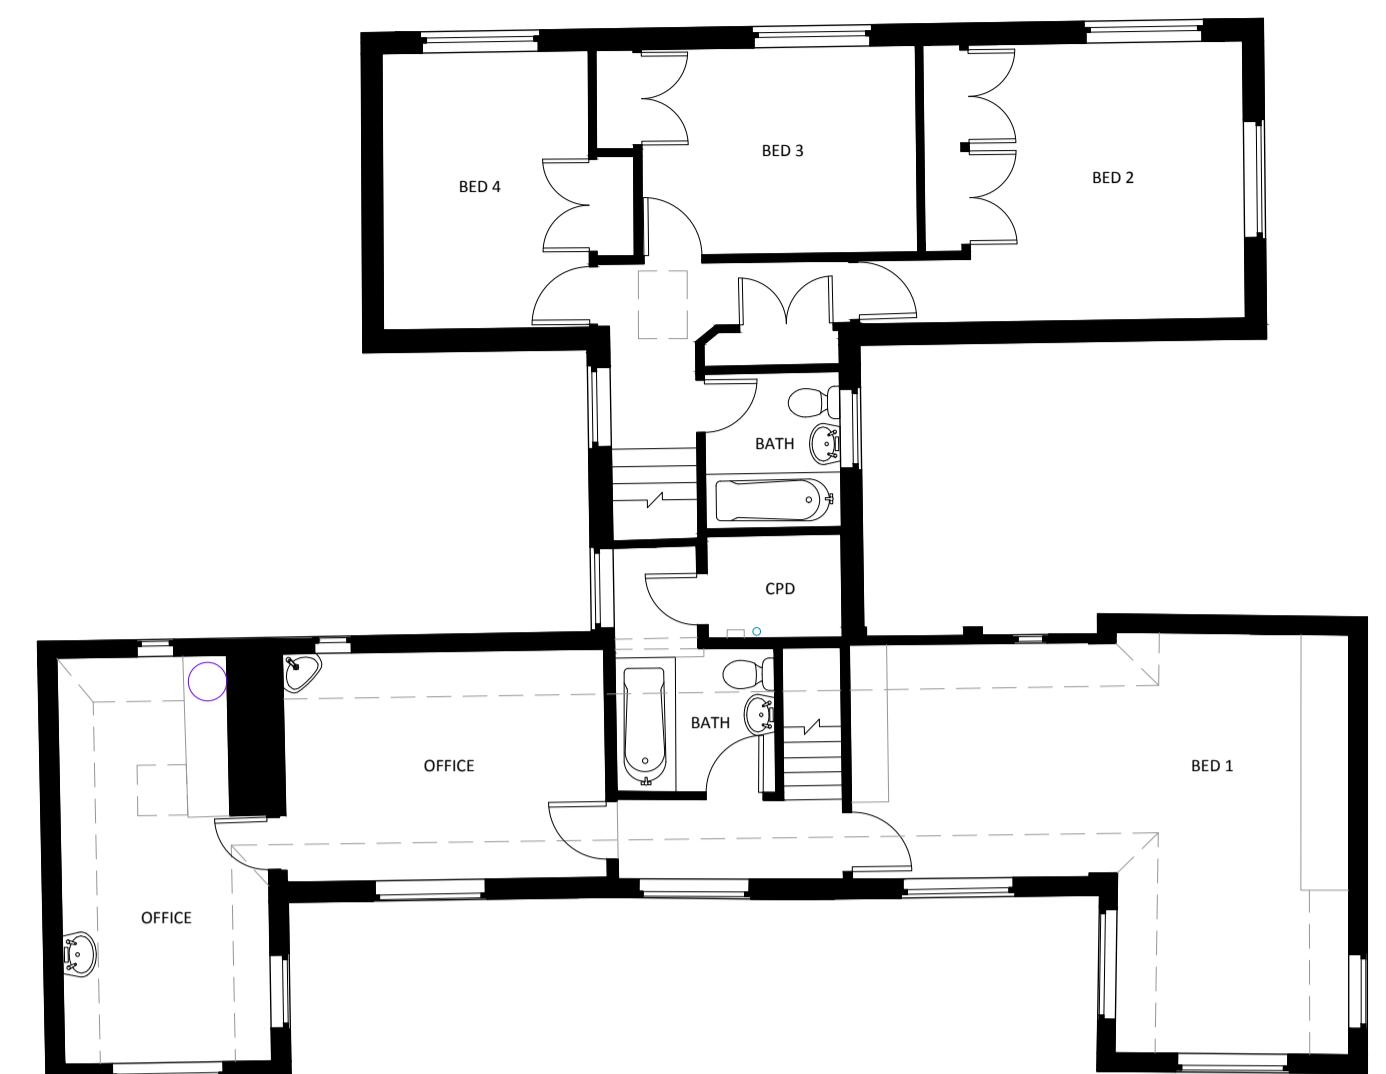

FIRST FLOOR PLAN

SCALE 1:100

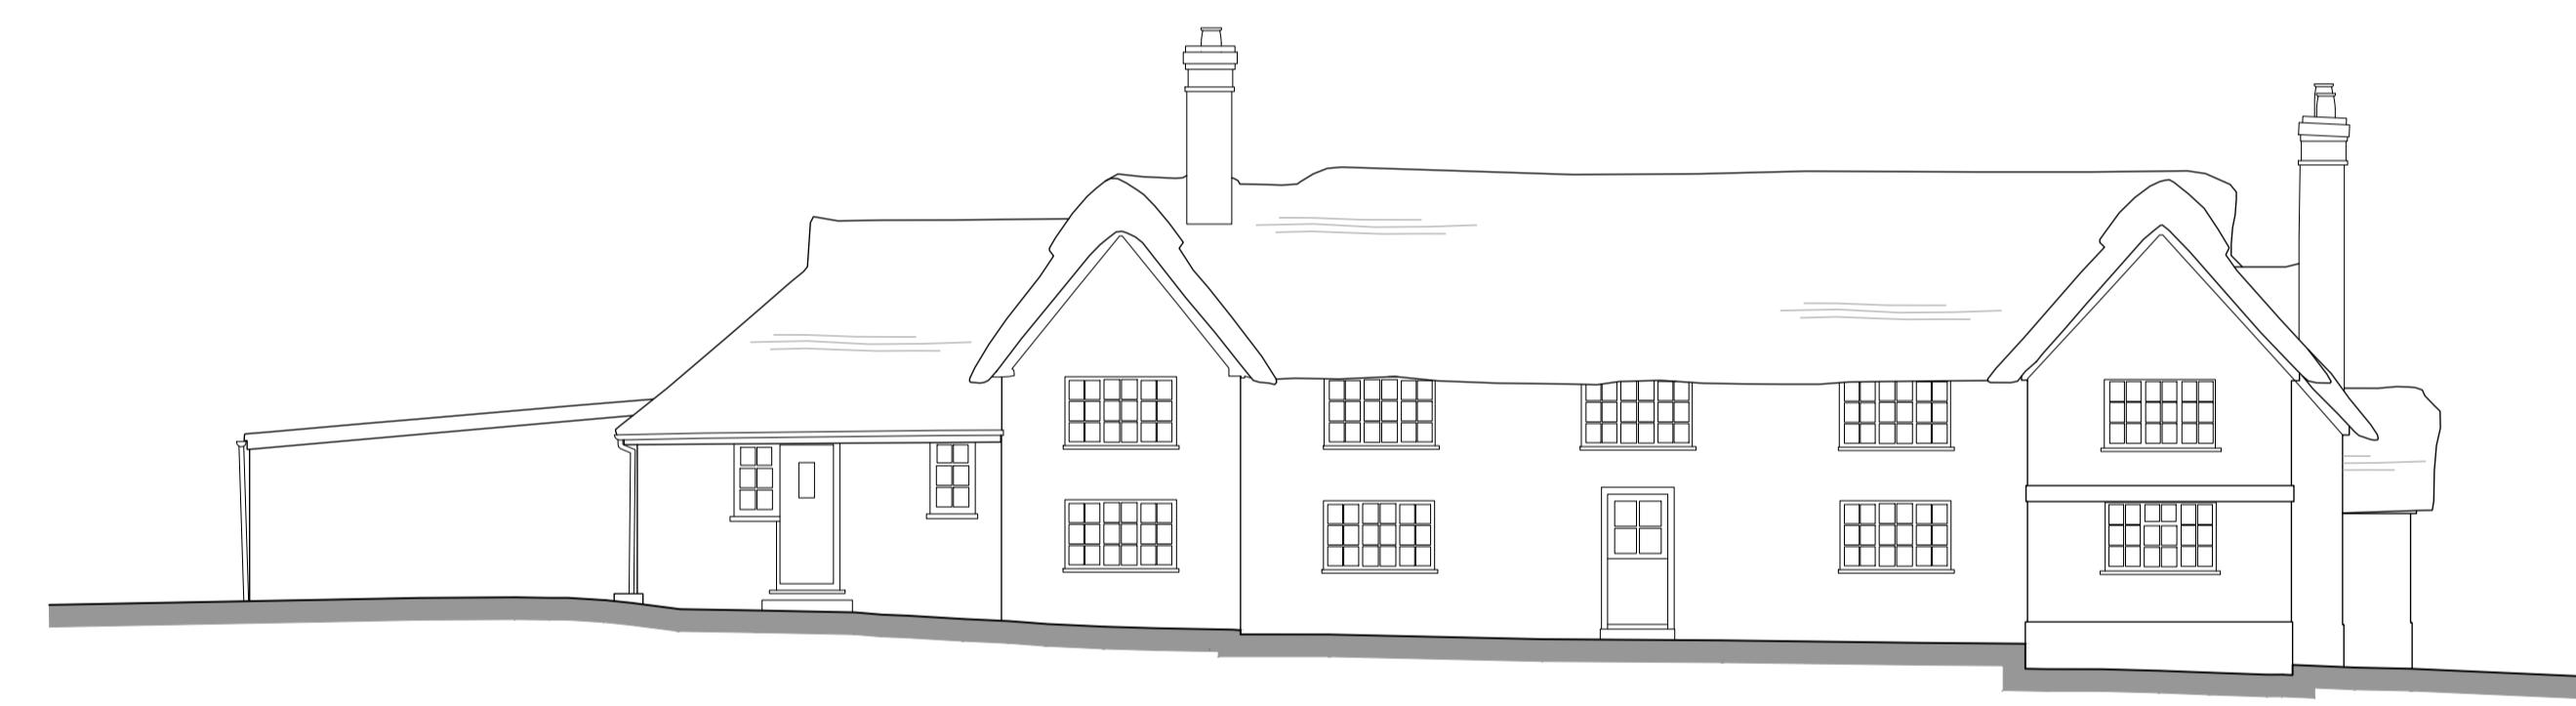

Datum 69.00m

FRONT (WEST) ELEVATION

SCALE 1:100



Datum 69.00m

SIDE (SOUTH) ELEVATION

SCALE 1:100



Datum 69.00m

REAR (EAST) ELEVATION

SCALE 1:100



Datum 69.00m

SIDE (NORTH) ELEVATION

SCALE 1:100

REV.	DATE	REVISIONS:	REV.	DATE	REVISIONS:	CLIENT:	MR & MRS R WESTELL	PROJECT:	THE OLD THATCH, LOWER SANDHURST, ROAD, FINCHAMPSTEAD, BERKSHIRE, RG40 3TH
						SCALE:	1:100 (A1 ORIGINAL)	DRAWING:	FLOOR PLANS AND ELEVATIONS EXISTING DWELLING
DRAWN:	BM	NUMBER:	DRAWING NO.:	24 - F1297	REVISION:	DATE:	APRIL '25	104	

© COPYRIGHT EXISTS ON THE DESIGNS AND INFORMATION SHOWN ON THIS DRAWING.  
All dimensions to be checked by user and any discrepancies, errors or omissions to be reported to Twenty20 Architecture Ltd before work commences. This drawing is to be read in conjunction with all other relevant materials.