





Front Elevation 1-100

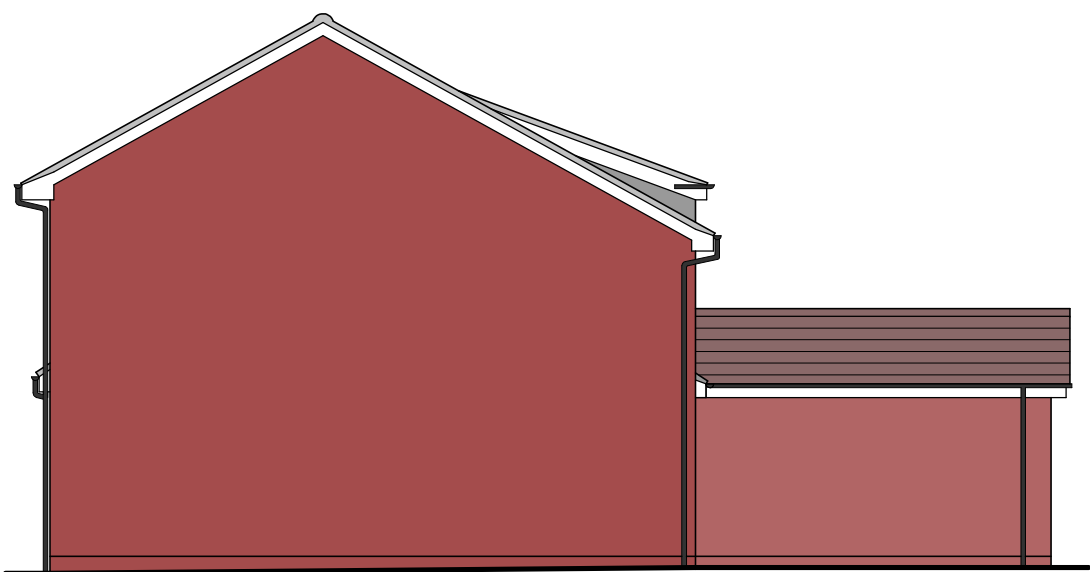




Side Elevation 1-100






Rear Elevation 1-100

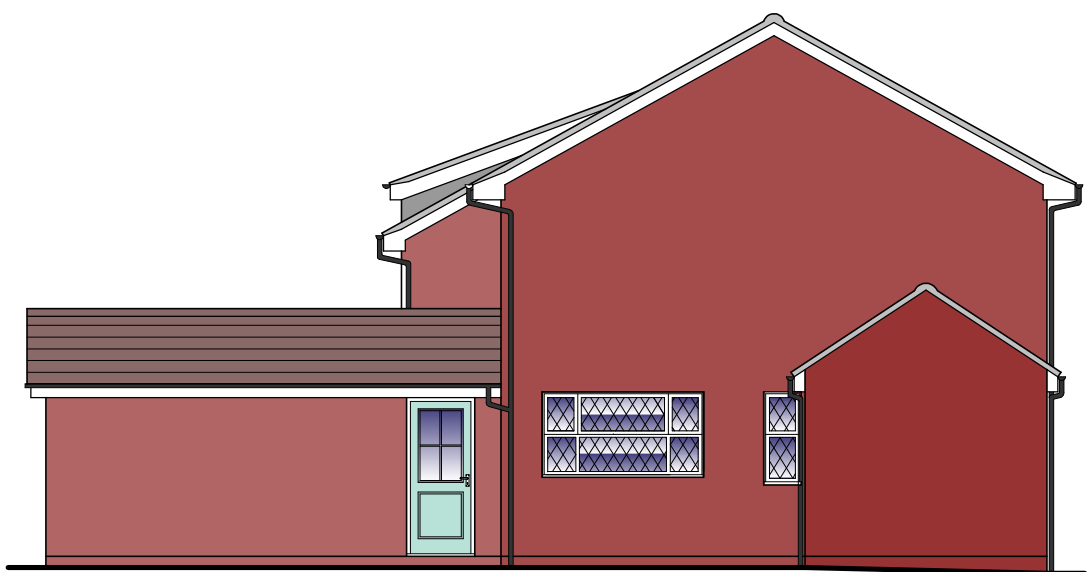

Side Elevation 1-100

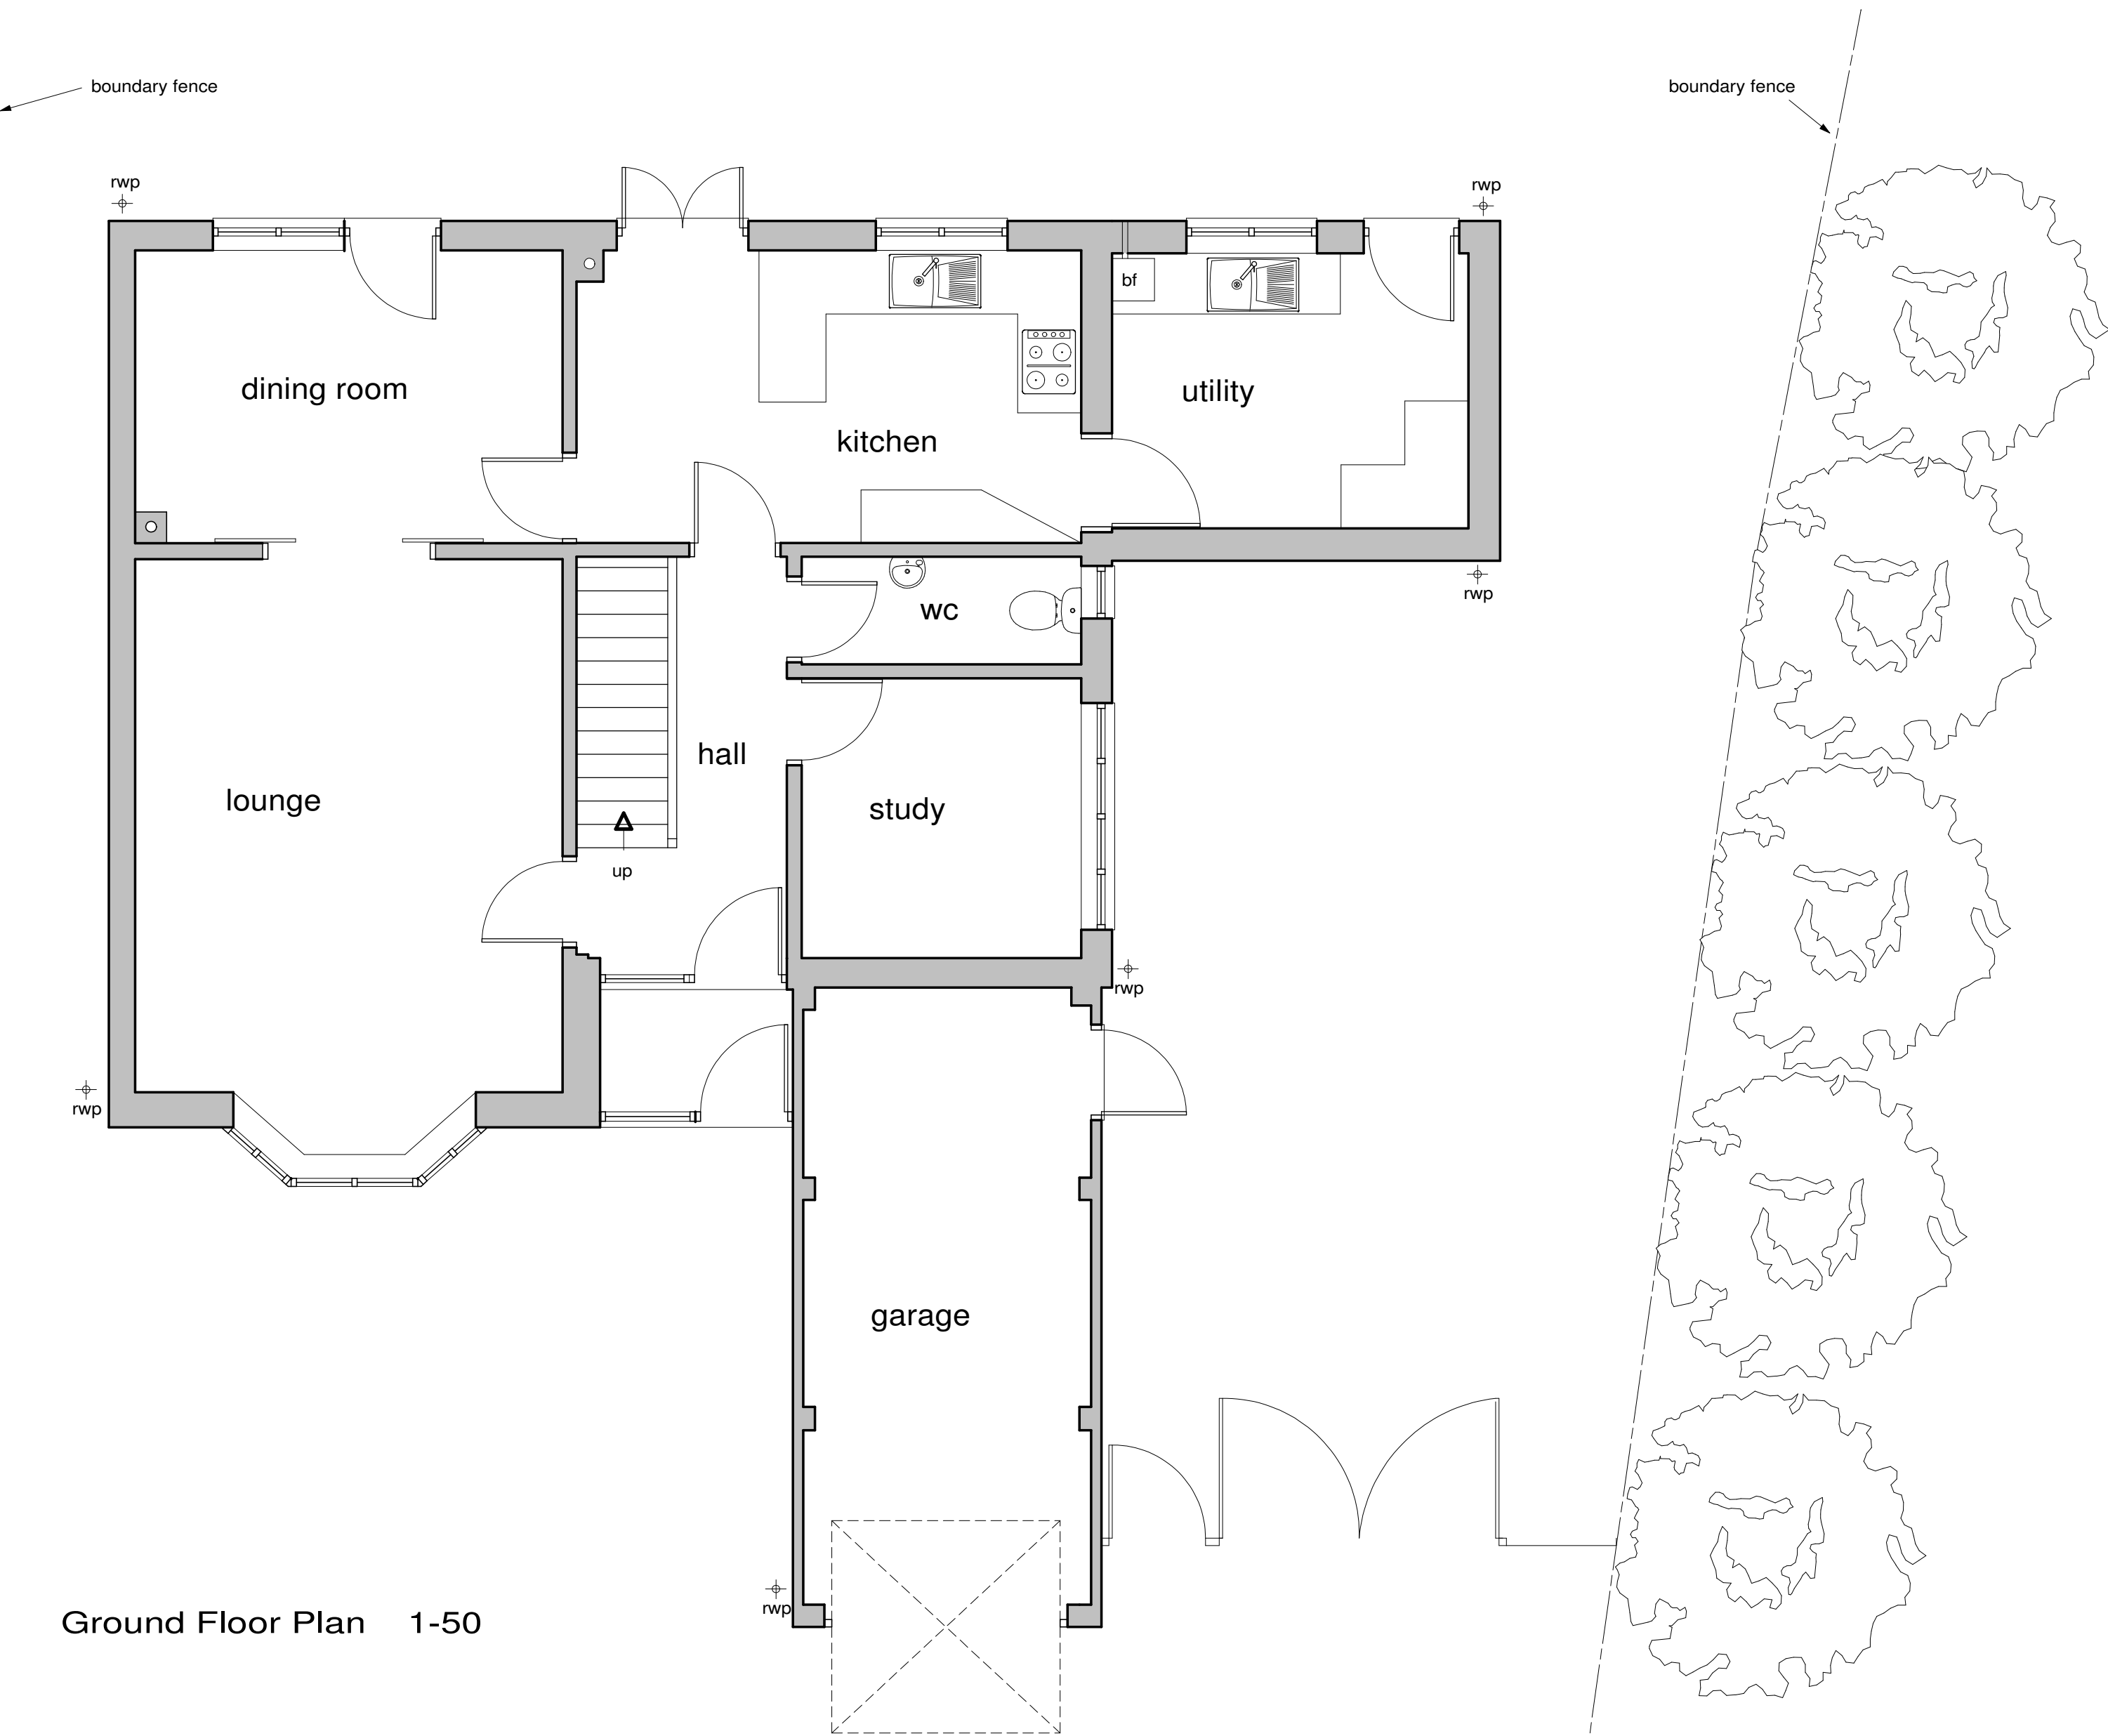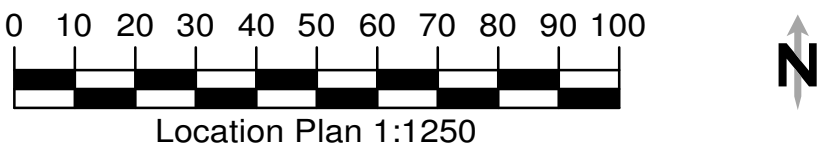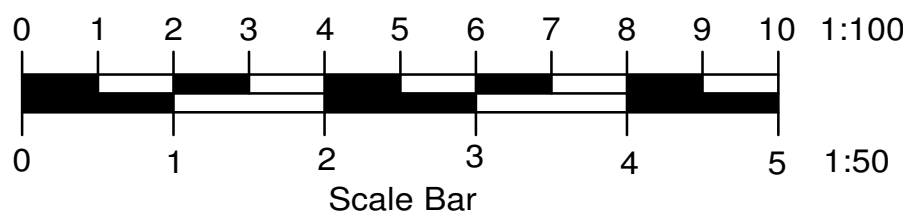

Ground Floor Plan 1-50

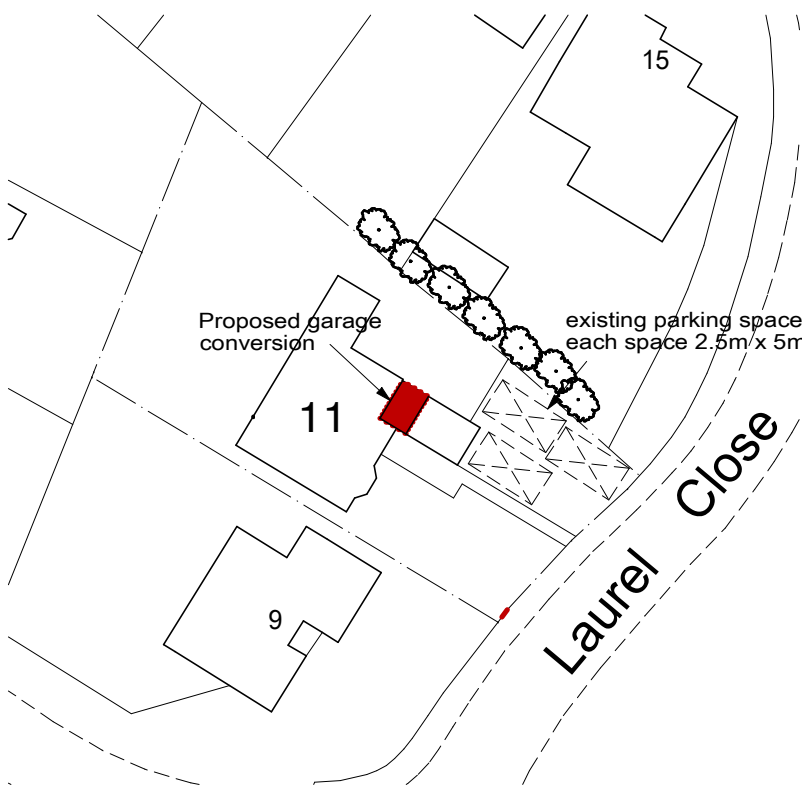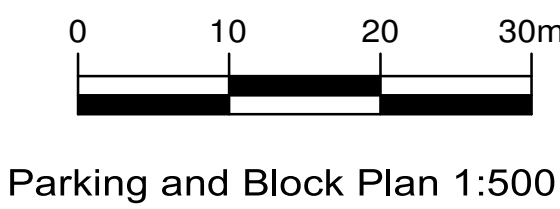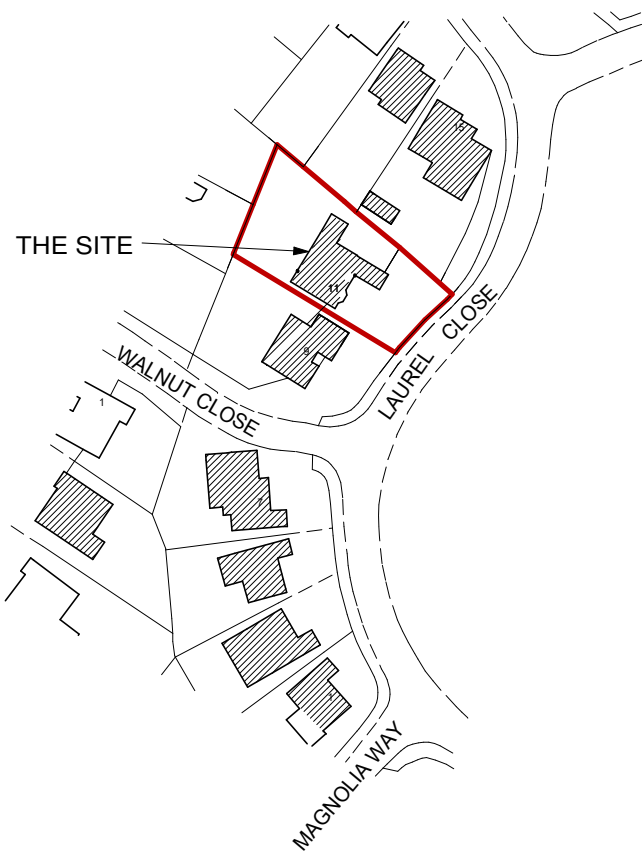

Client		Mr and Mrs Parker	
Job Title		11 Laurel Close Wokingham RG41 4AZ	
Drawing Title		Existing Plans and Elevations	
Scale		1-50 1-100	
Date	Jul 25	Drawn by	wen
Drg No.	M- 2836		Rev.