





Front Elevation 1-100

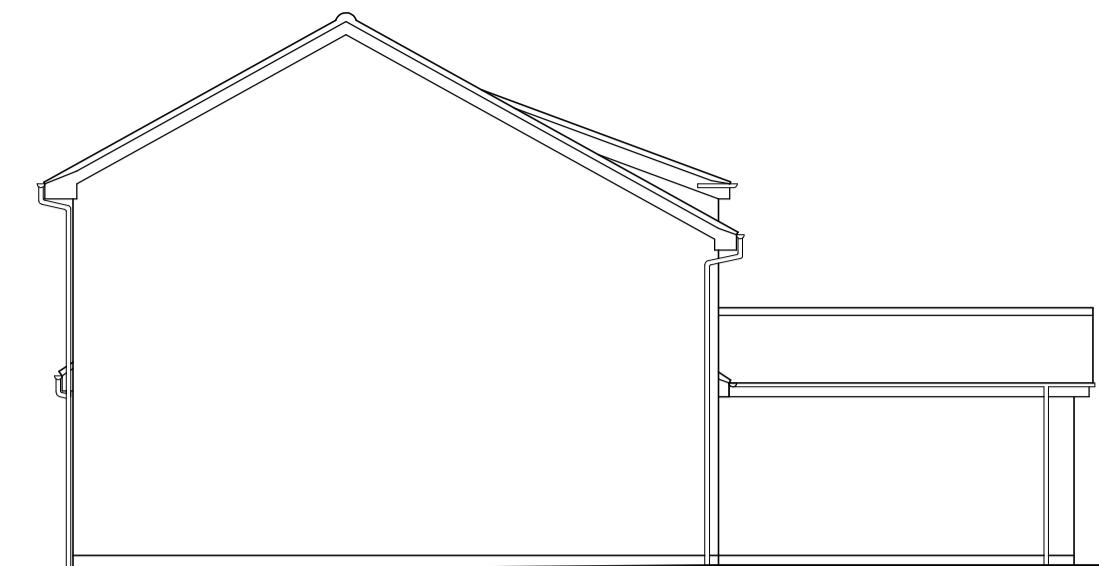



Side Elevation 1-100

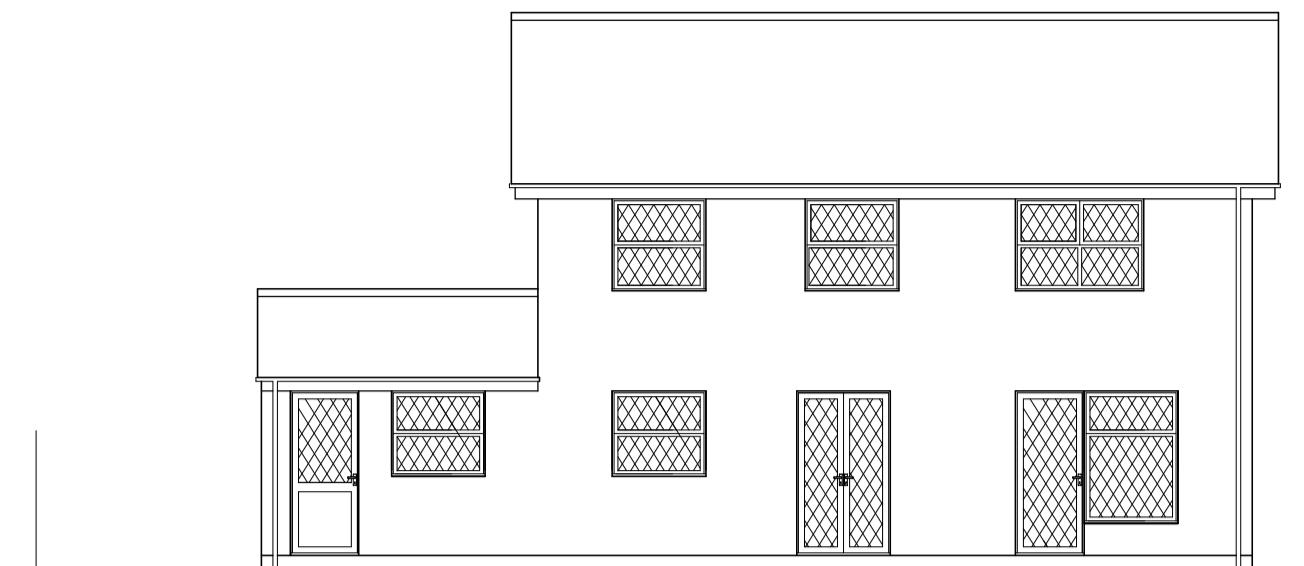

Rear Elevation 1-100



Side Elevation 1-100

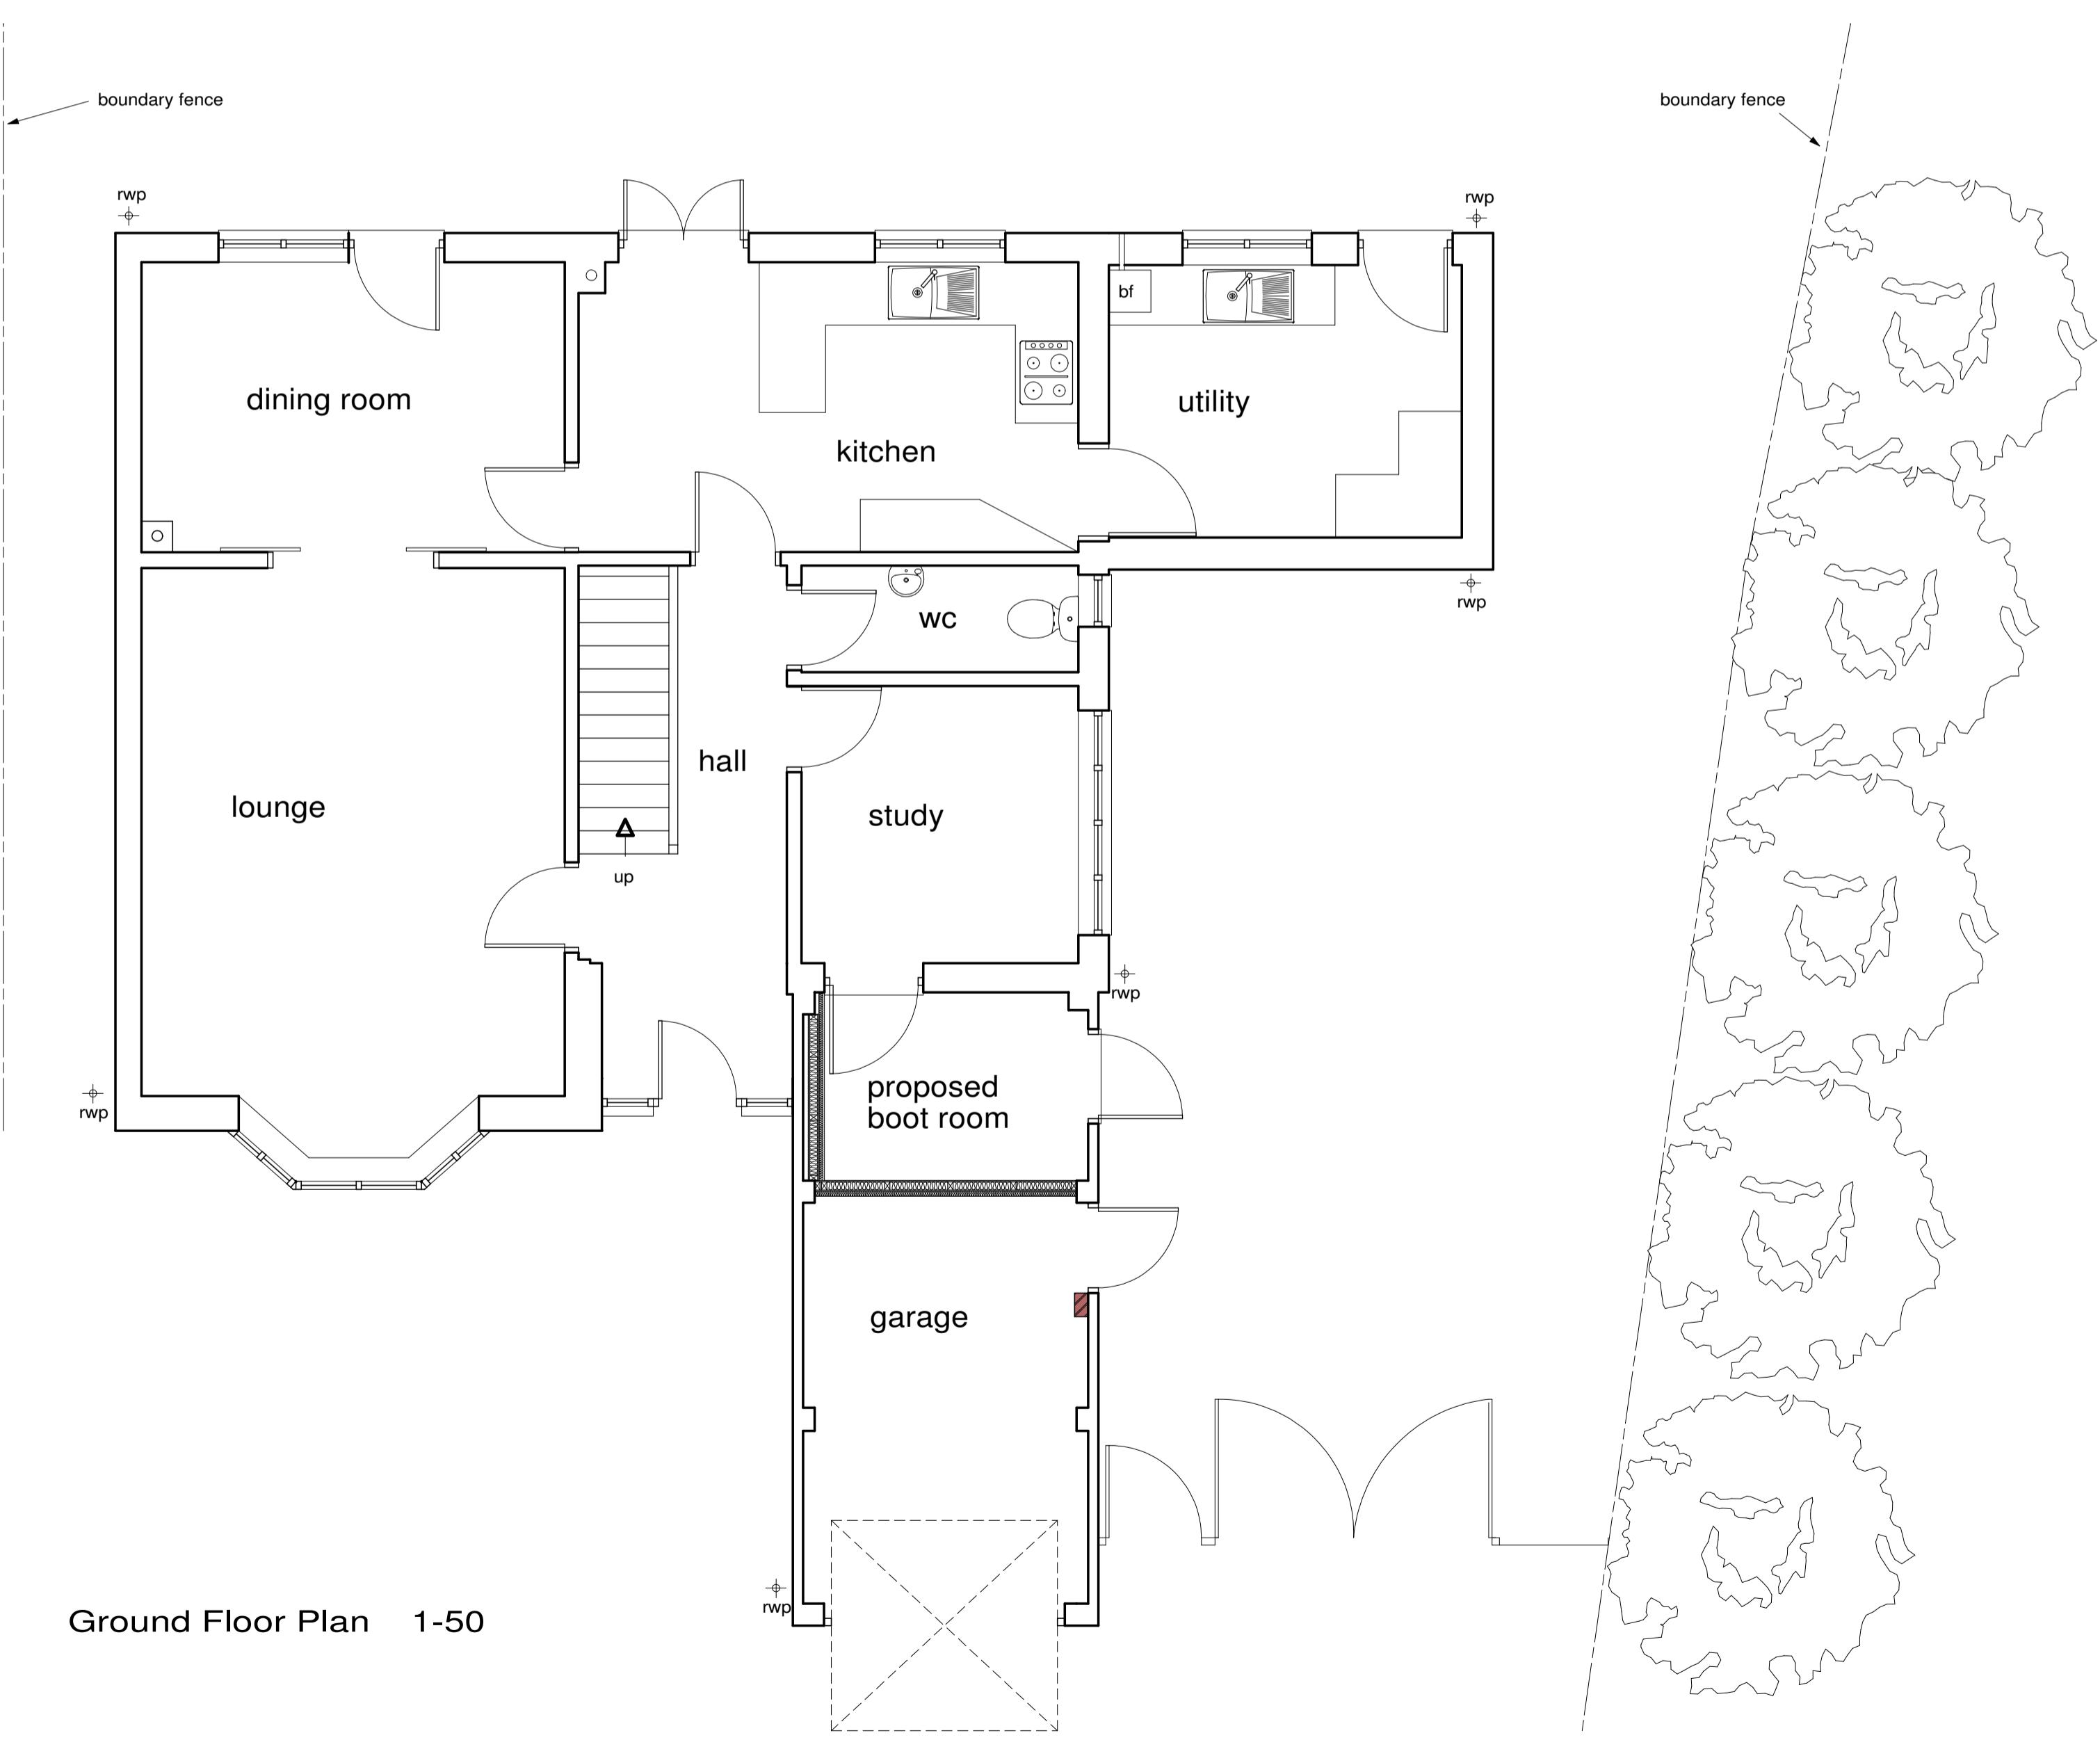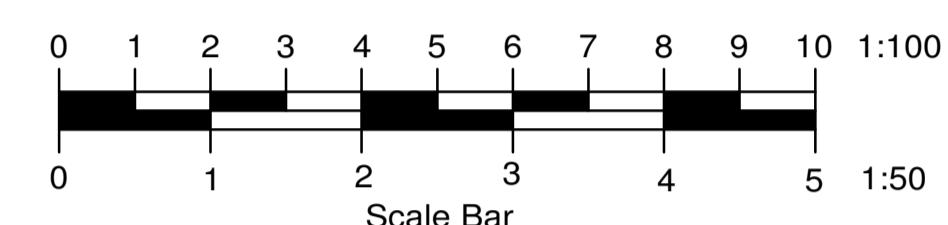

Ground Floor Plan 1-50

Client	
Mr and Mrs Parker	
Job Title	
11 Laurel Close	
Wokingham	
RG41 4AZ	
Drawing Title	
Proposed Plans	
and Elevations	
Scale 1-50 1-100	
Date Jul 25	Drawn by wen
Drg No. M- 2836 -3	
Rev.	