



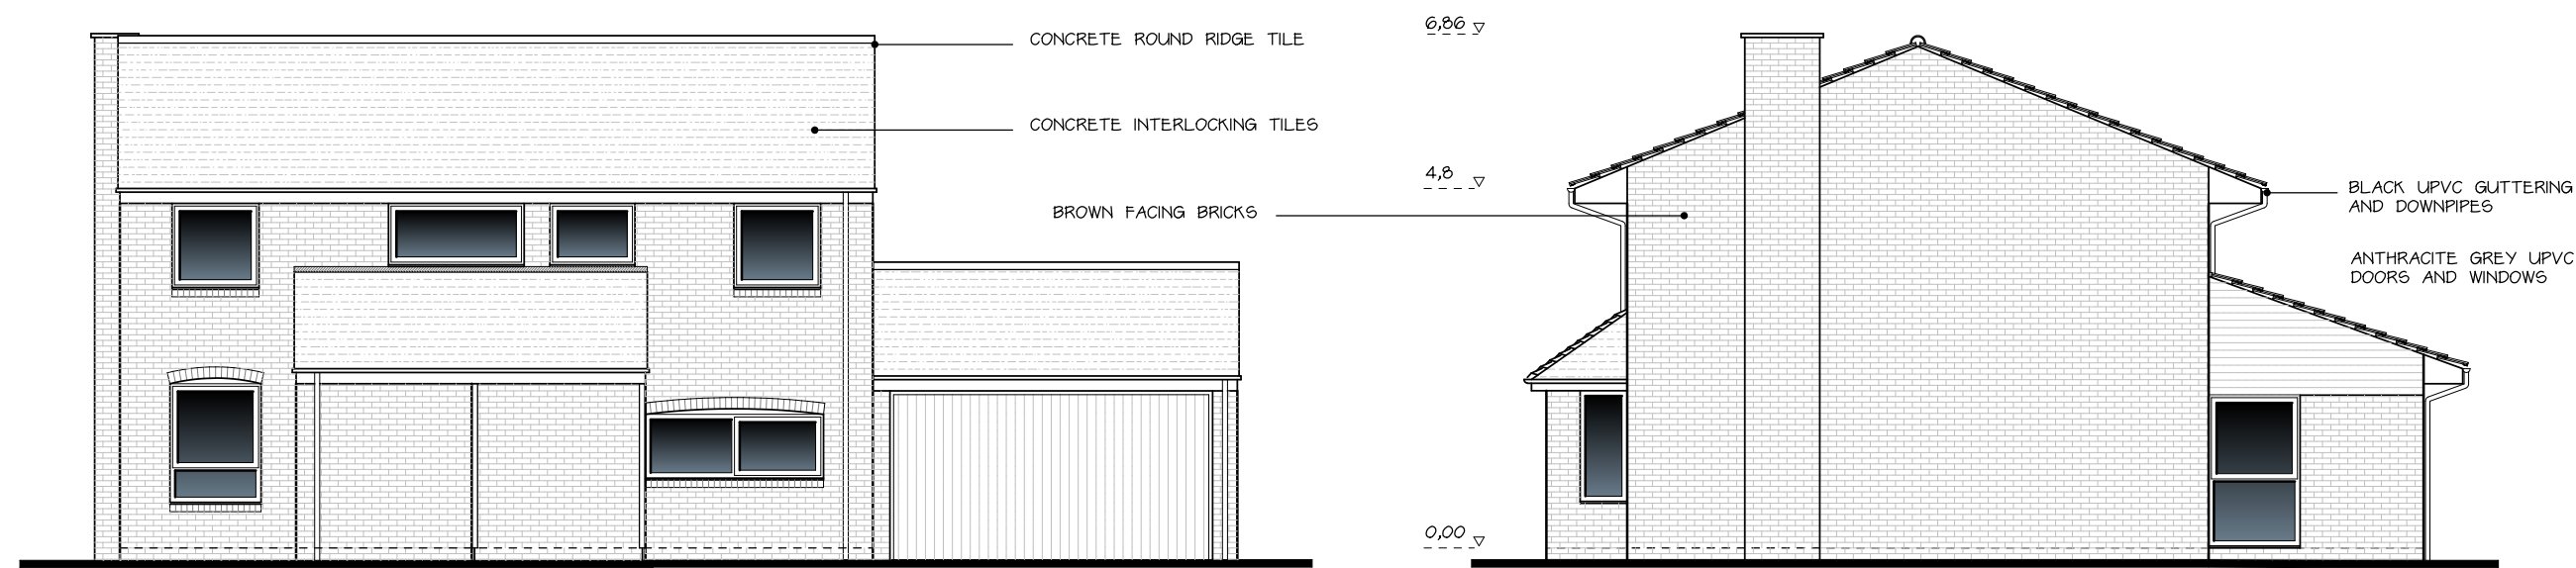

EXISTING FRONT (NORTH) ELEVATION
1:100

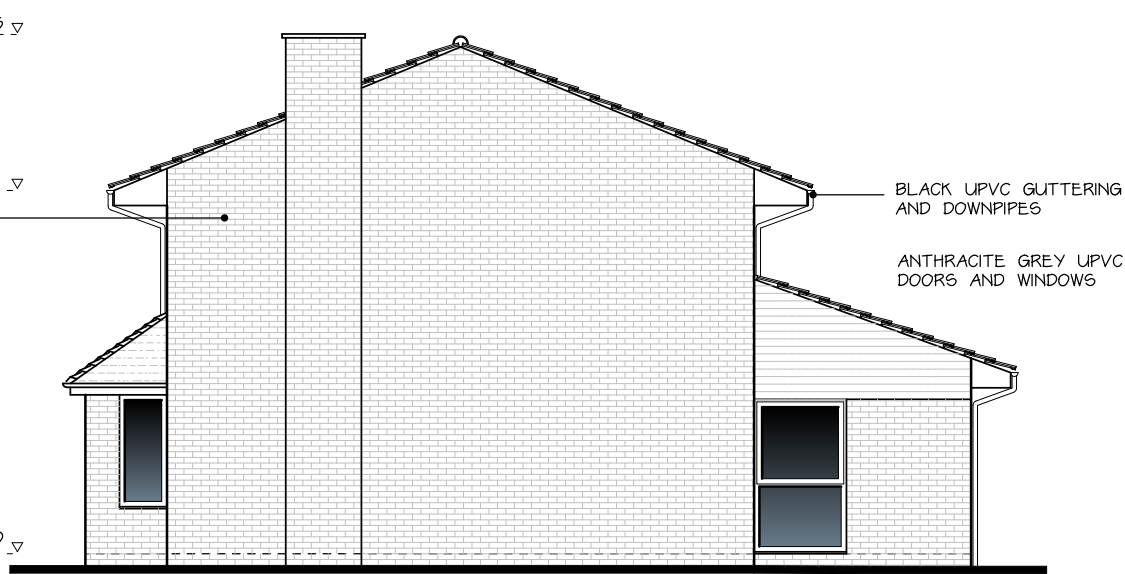


EXISTING SIDE (EAST) ELEVATION
1:100




EXISTING REAR (SOUTH) ELEVATION
1:100



EXISTING SIDE (WEST) ELEVATION
1:100

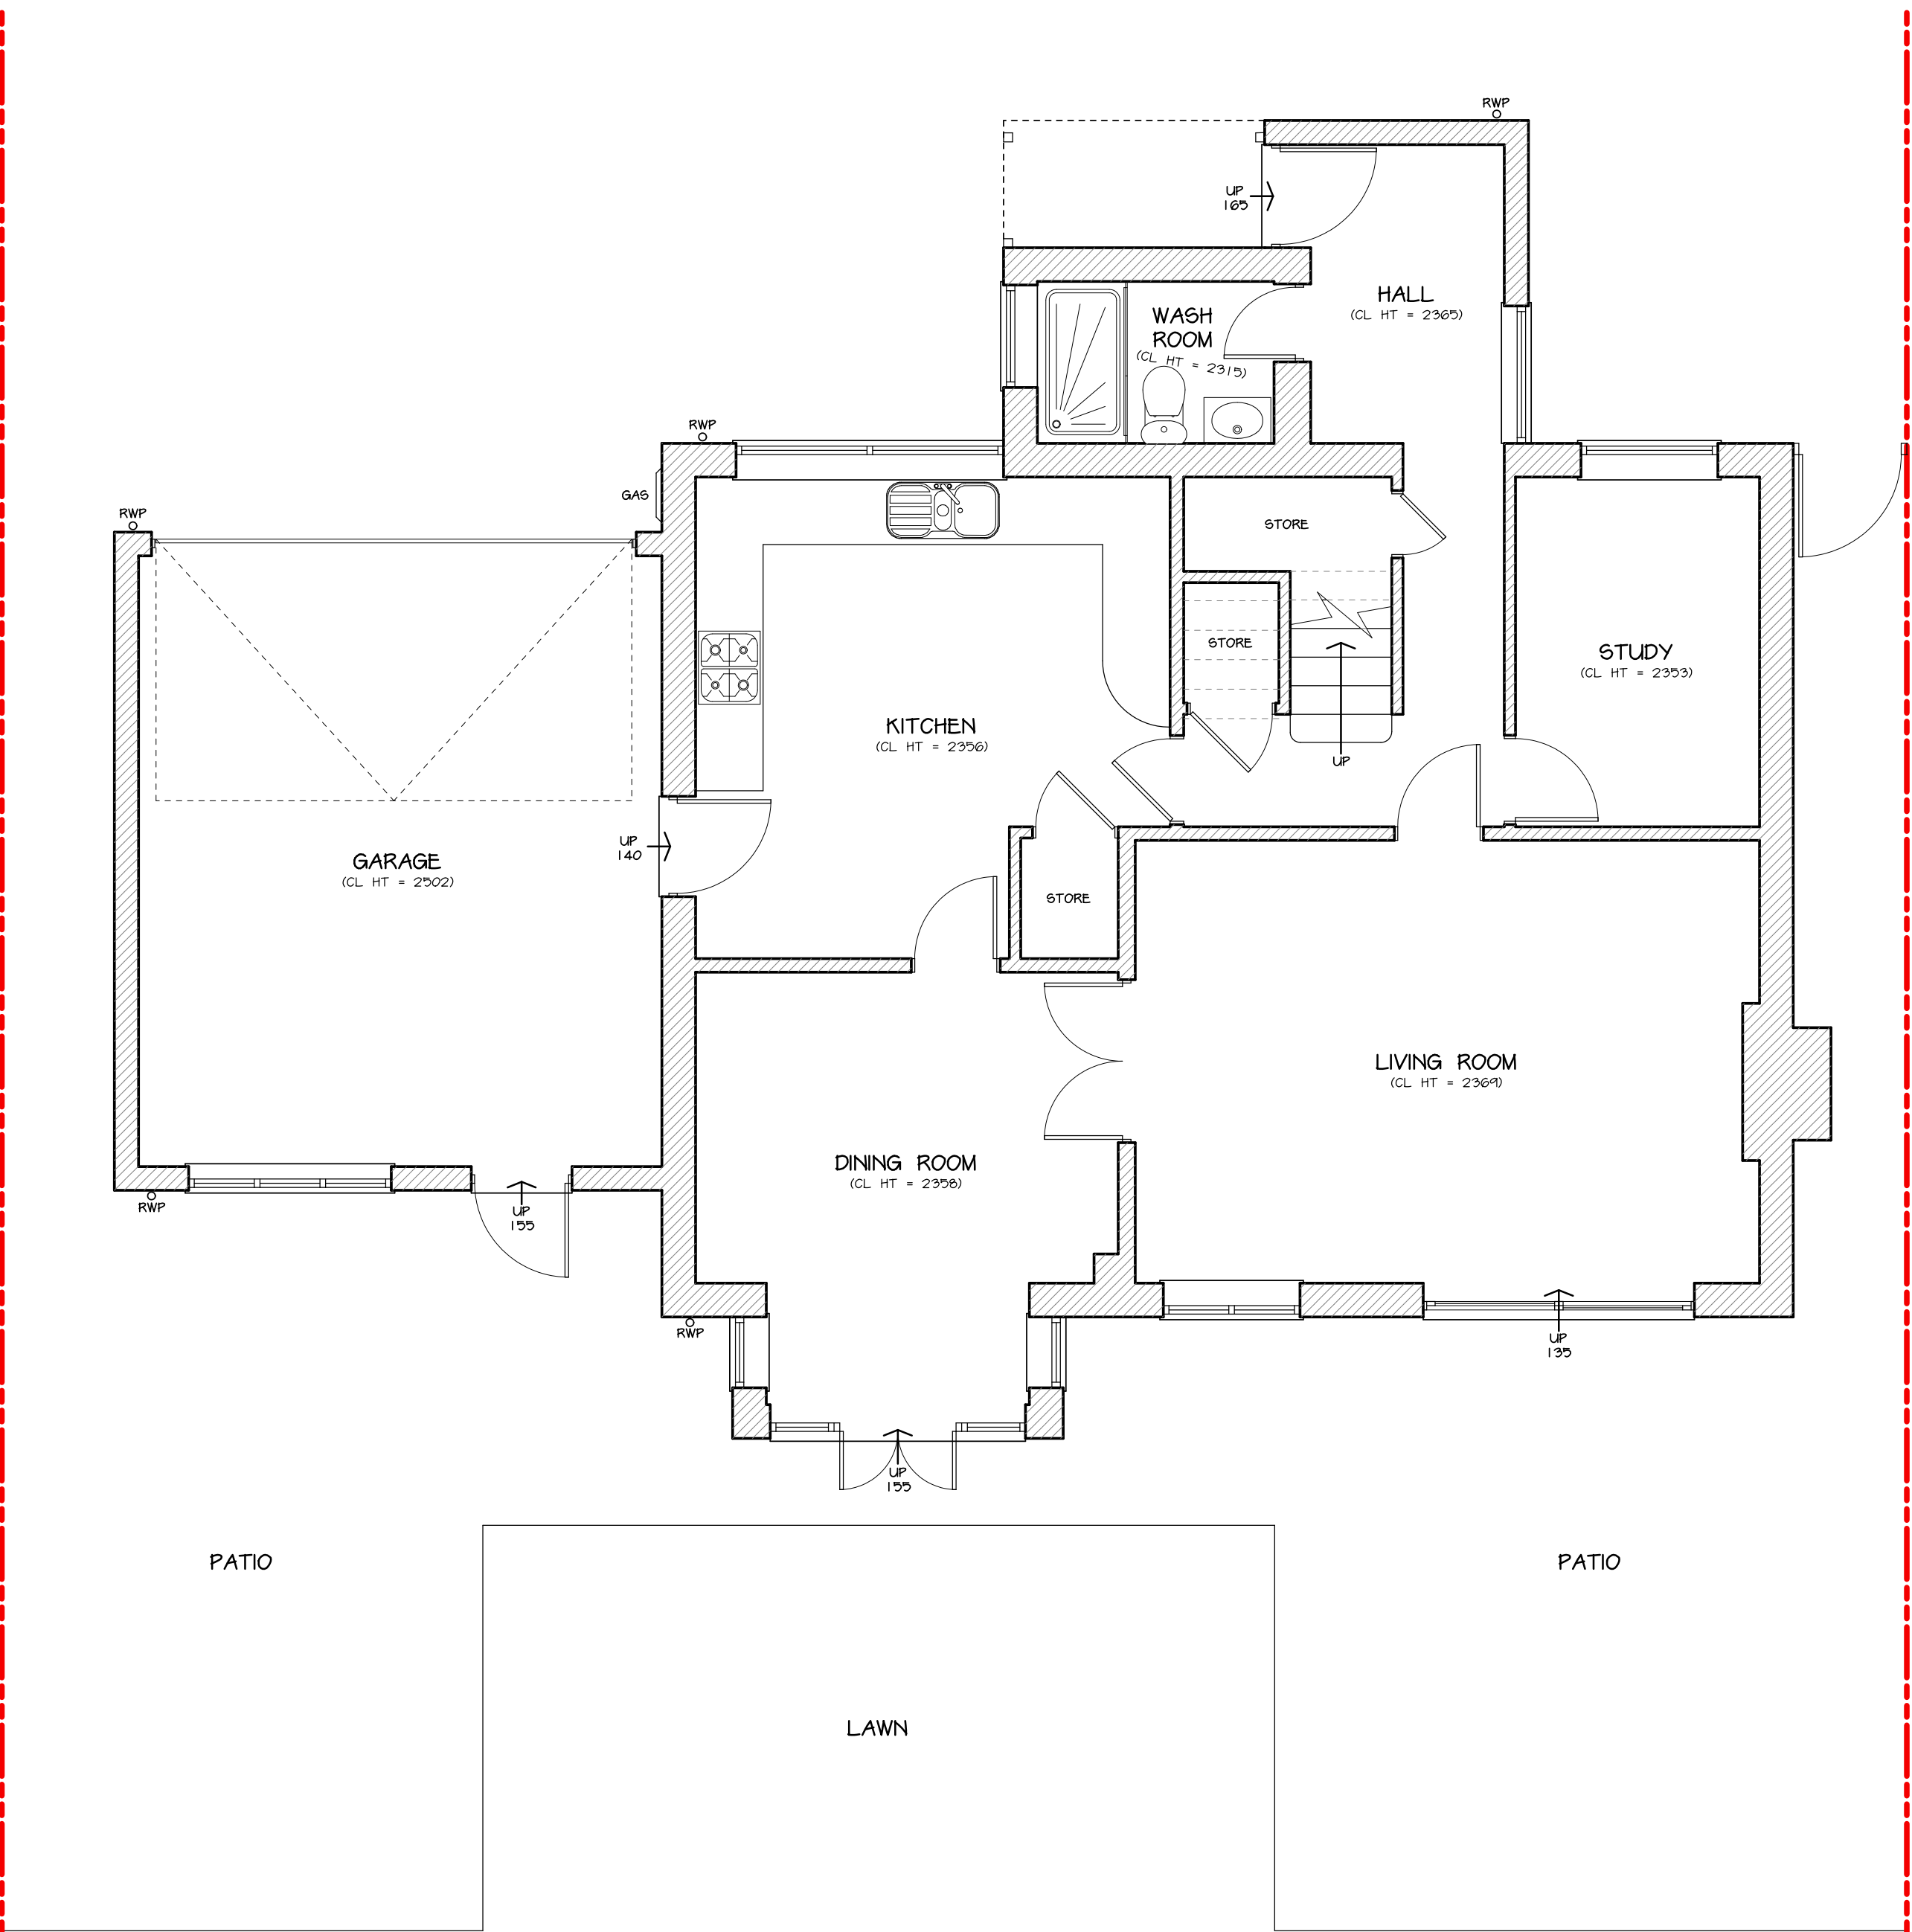

EXISTING GROUND FLOOR PLAN
1:50


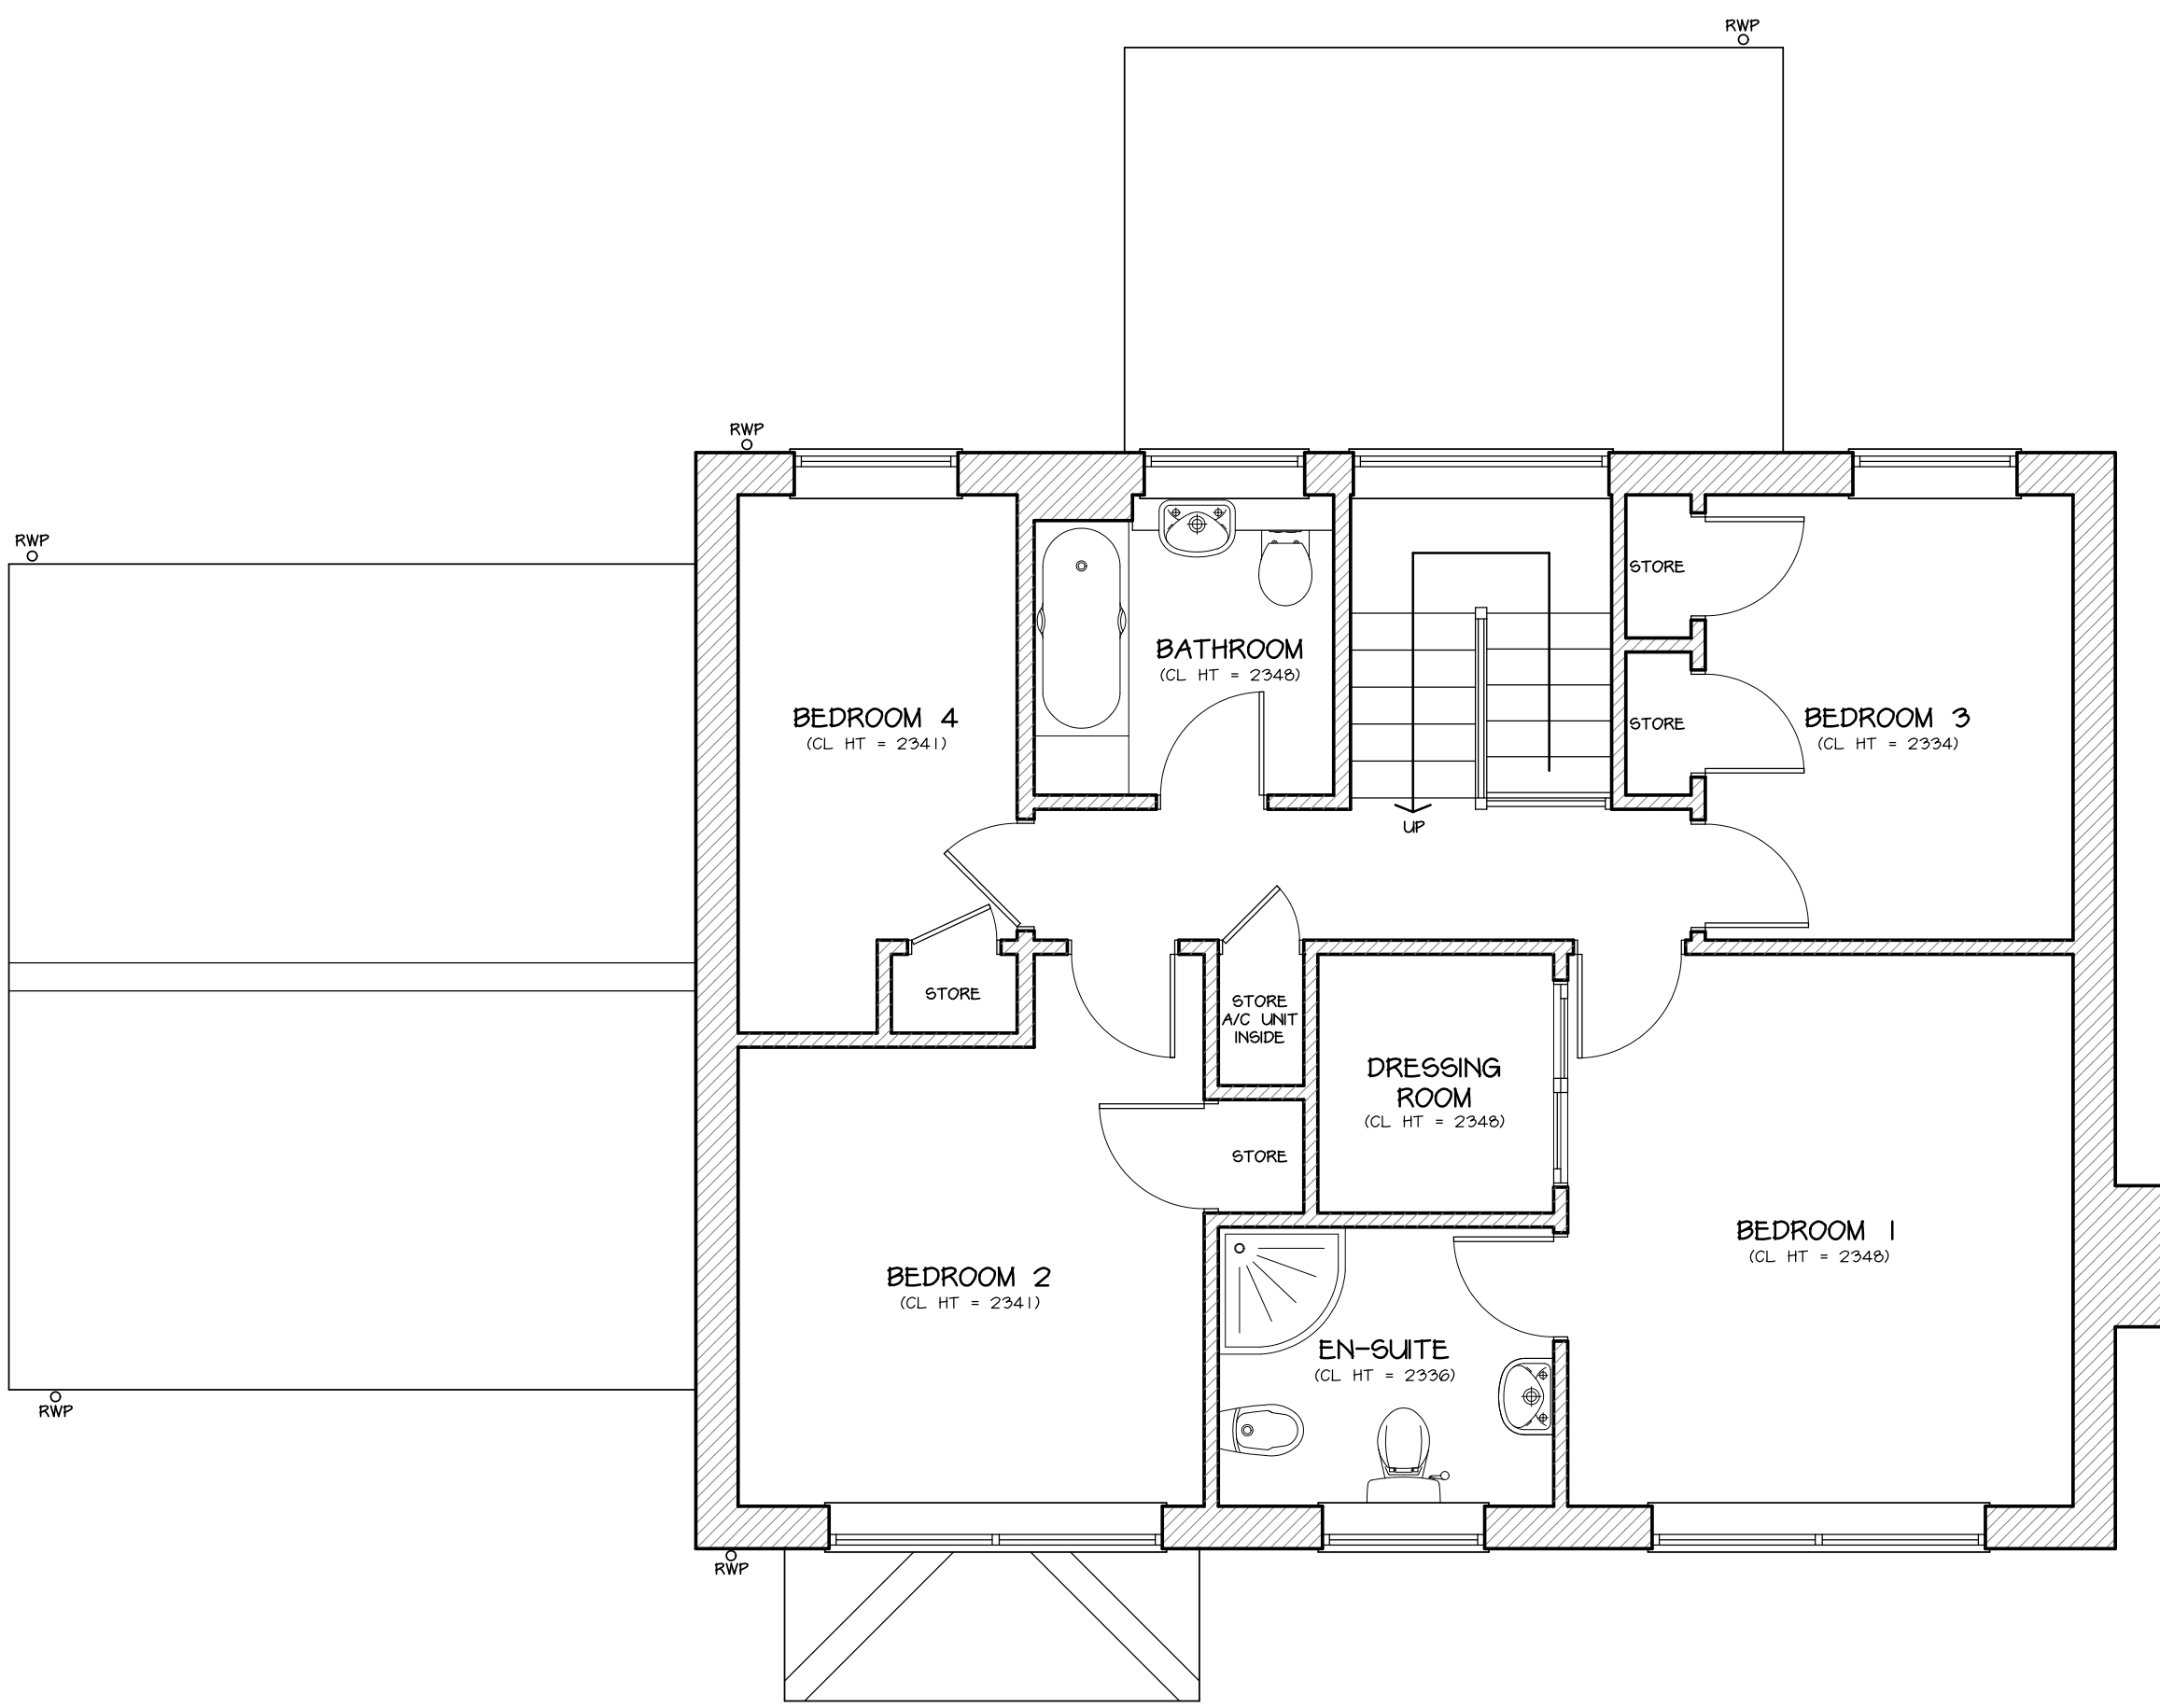


EXISTING FIRST FLOOR PLAN
1:50

PAPER SIZE: A1

NOTES

All dimensions must be checked on site and only scaled from this drawing for planning purposes only

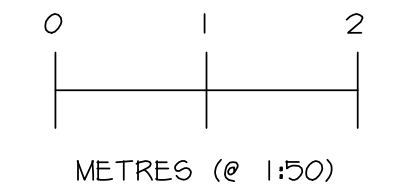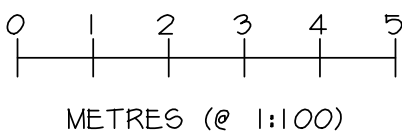

Date	Revisions

© copyright

Client

MR & MRS BAGMAS

Location

1 ALDWORTH GARDENS
CROWTHORNE
BERKSHIRE
RG45 6PQ

Proposal

PROPOSED EXTENSION TO FRONT & SIDE
AND INTERNAL ALTERATIONS

Drawing Title

EXISTING FLOOR PLANS
AND ELEVATIONS

Scale

1:50 & 1:100

Date

AUG 2024


Drawn by

OJF

Org No.

J3062-03

Revision

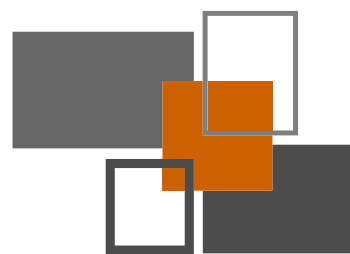

MAKING PLANS
architecture

Ivy Lodge, Twyford Road, Willington, Derby, DE65 6DE
T/F 01283 703160 E info@makingplans-architecture.co.uk
W www.makingplans-architecture.co.uk