



Lime Trees, Twyford
Greenhouse
Dwg 1163_17




1 Front Elevation
Scale 1:50

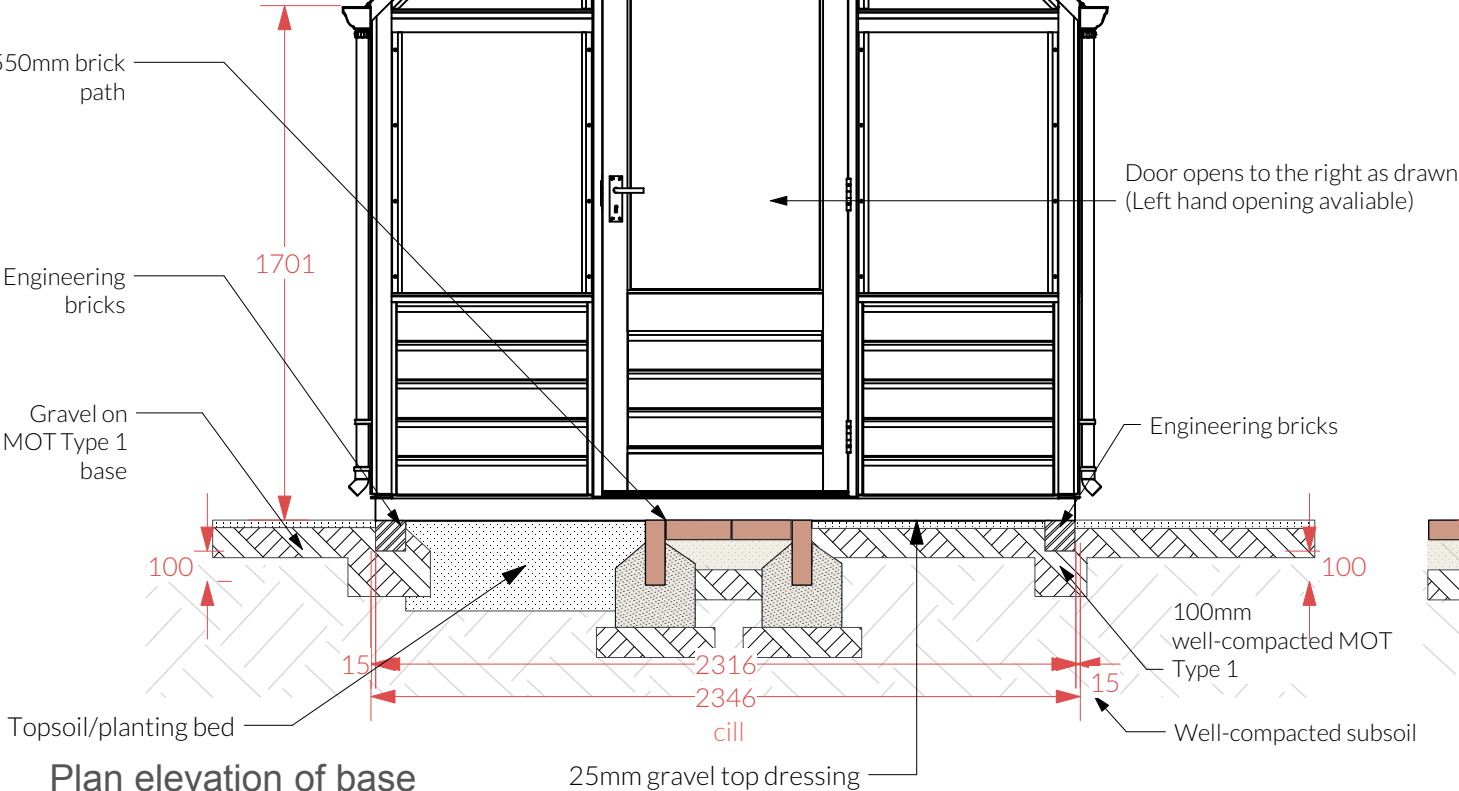

3 Plan elevation of base
Scale 1:50

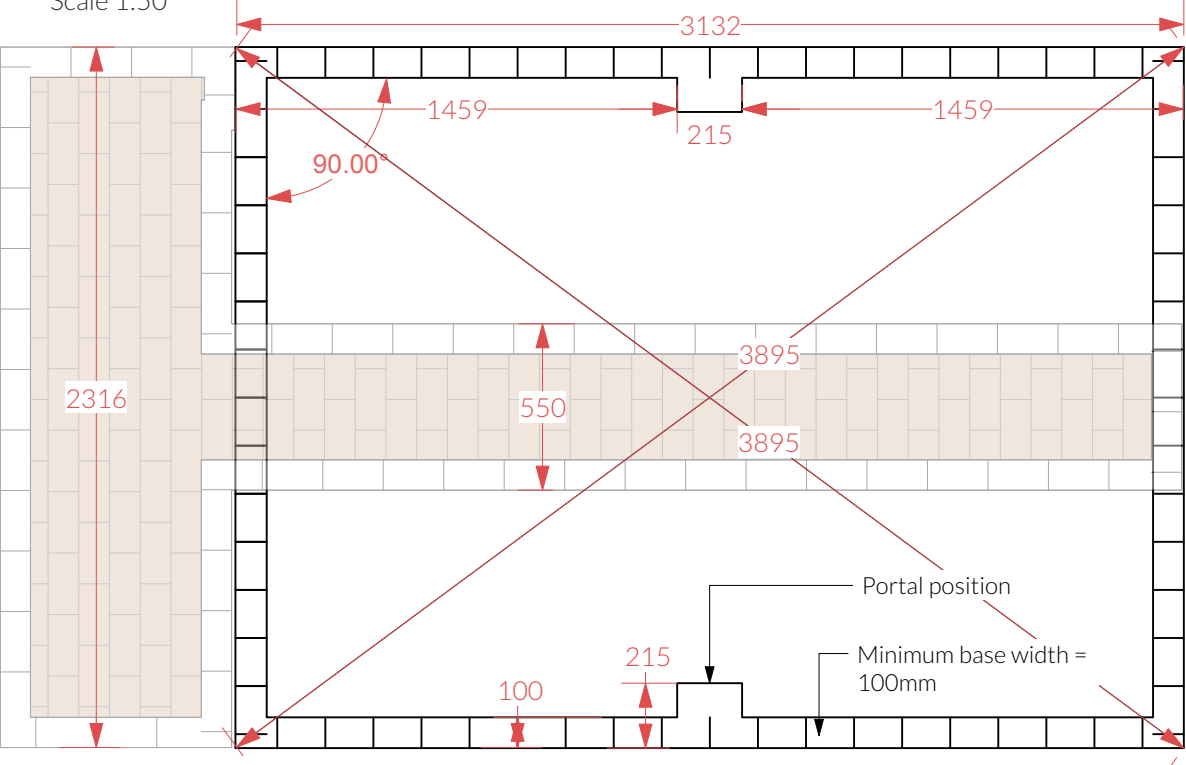

2 Side elevation
Scale 1:50

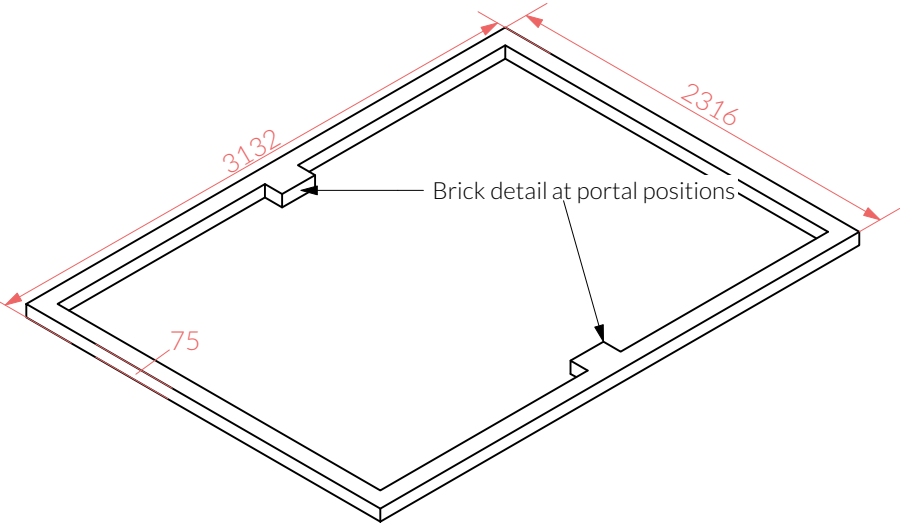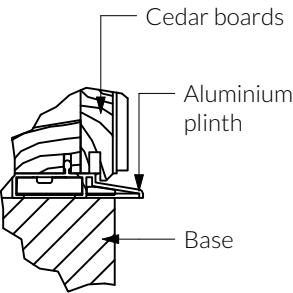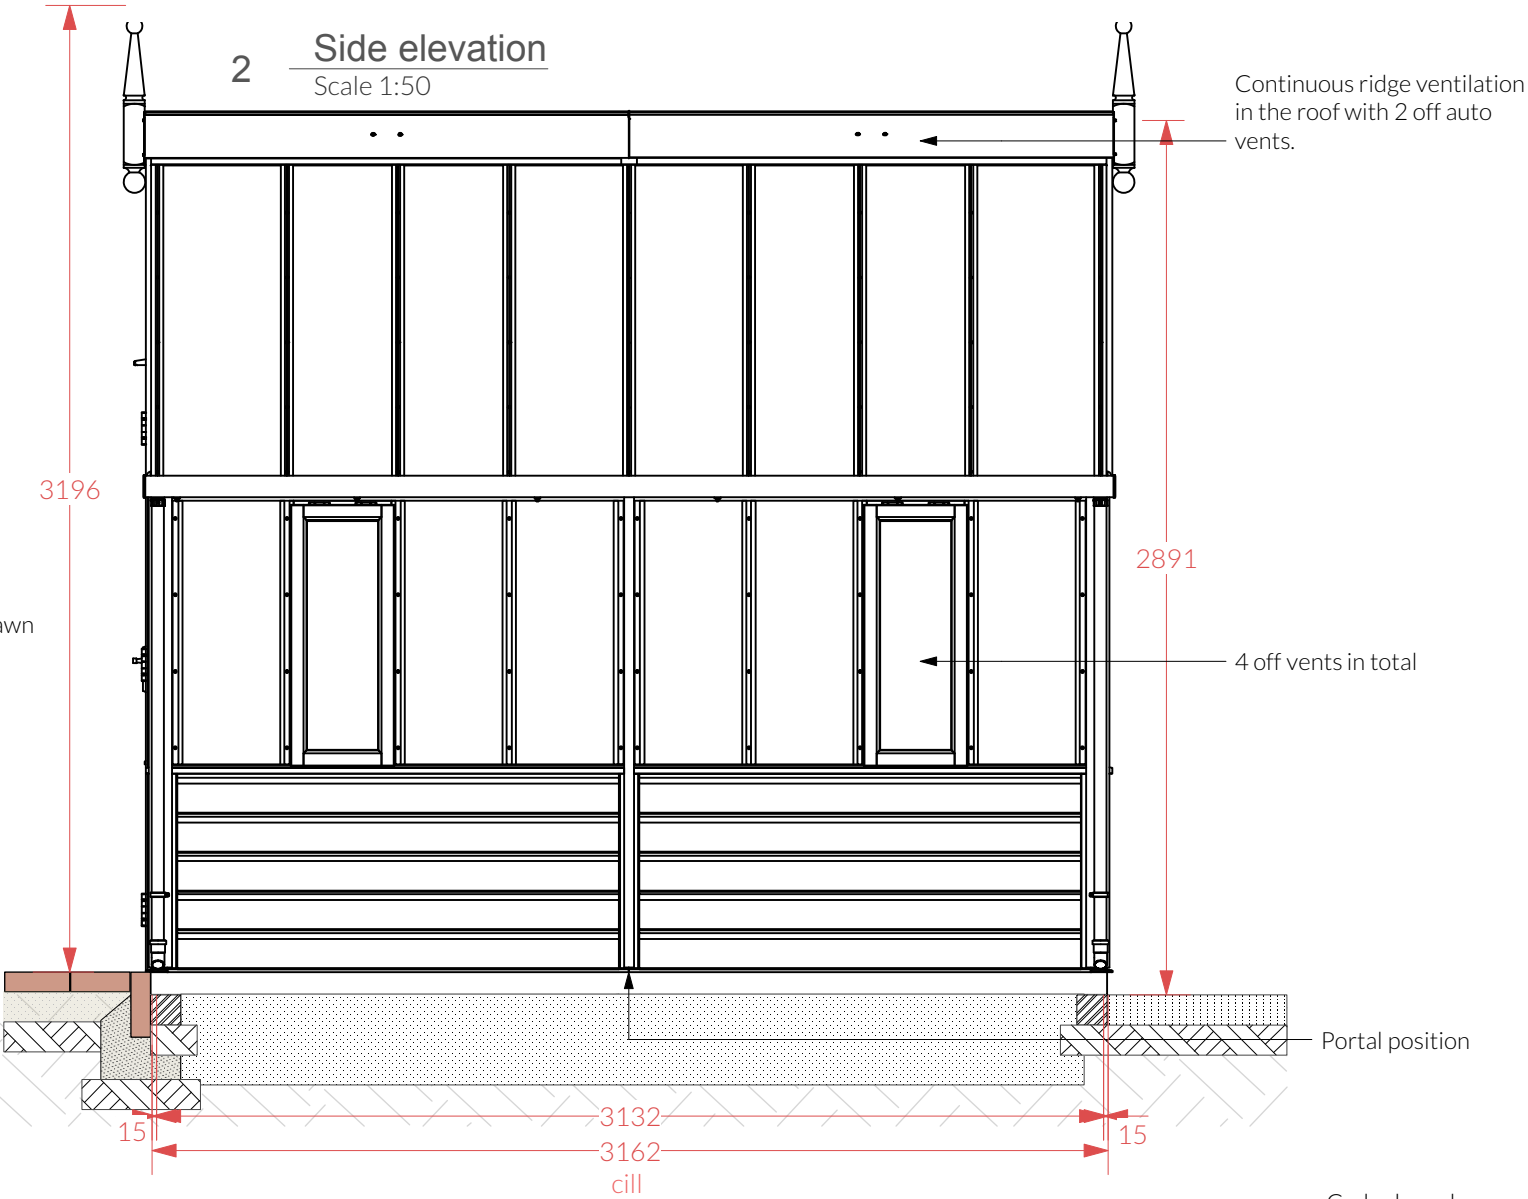

DETAILED DESIGNS

The Studio, Timber Crest, Blakes Road
Wargrave, Berkshire RG10 8LA
T: 0118 940 4204
E: info@thegreenroomstudios.co.uk
www.thegreenroomstudios.co.uk

Revision	Date	Description
Project	Gill Mann	Sheet Title
Lime Trees	2 Ruscombe Road	Greenhouse
Twyford		
NOTES: ALL DIMENSIONS MUST BE MEASURED ON SITE. DO NOT SCALE FROM THIS DRAWING. REFER ALL DISCREPANCIES TO THE DESIGNER		

Date	17/12/2025	Scale	1:25
Drawn By	JH ML	Drawing No.	1163_17