




5 Plan view OPTION 1

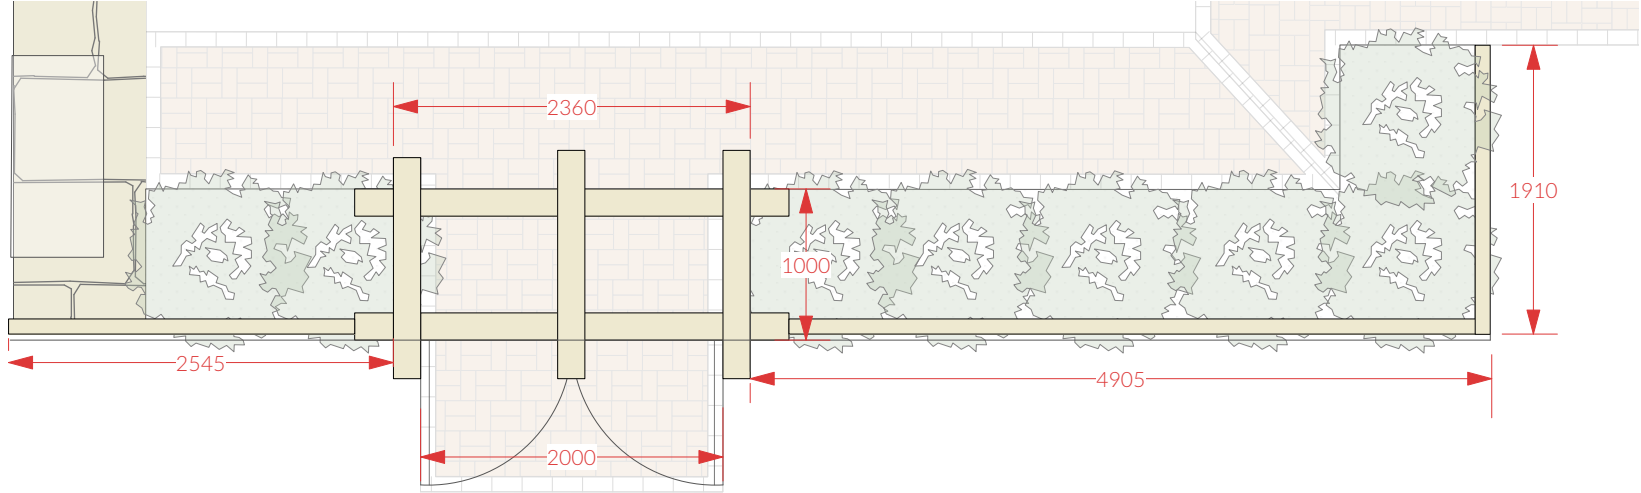


OPTION 1

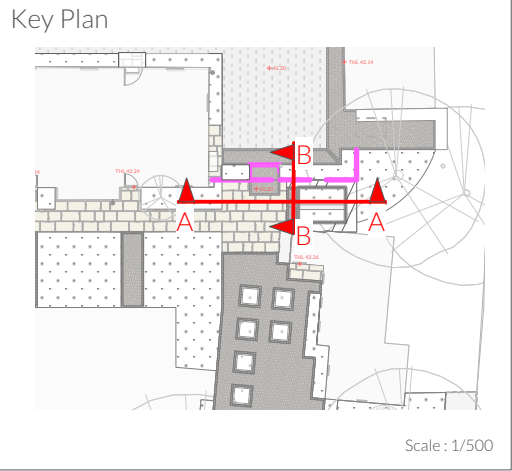

1 A-A Front elevation (rear garden side)

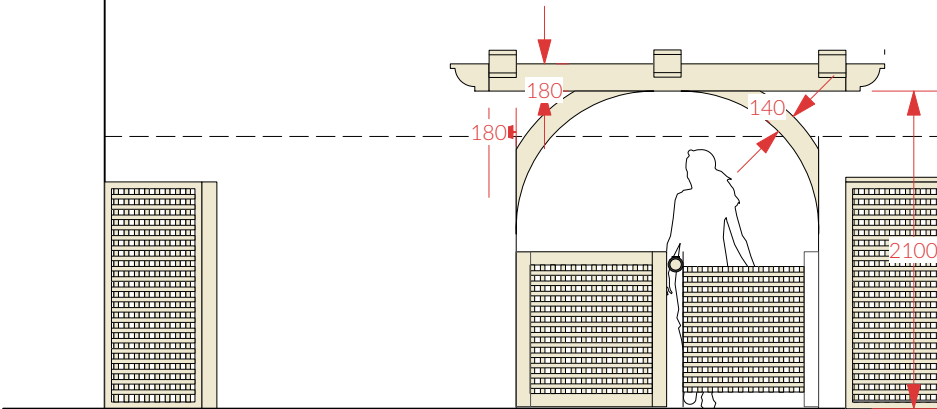


2 B-B Side elevation (looking towards house)

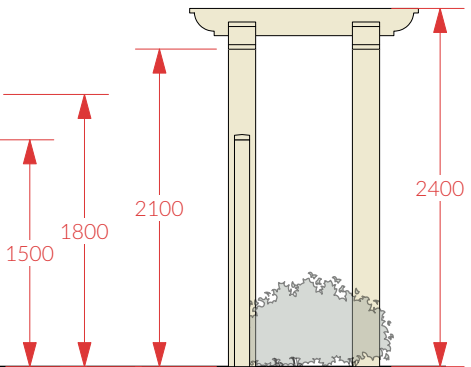


OPTION 2

3 A-A Front elevation (rear garden side)

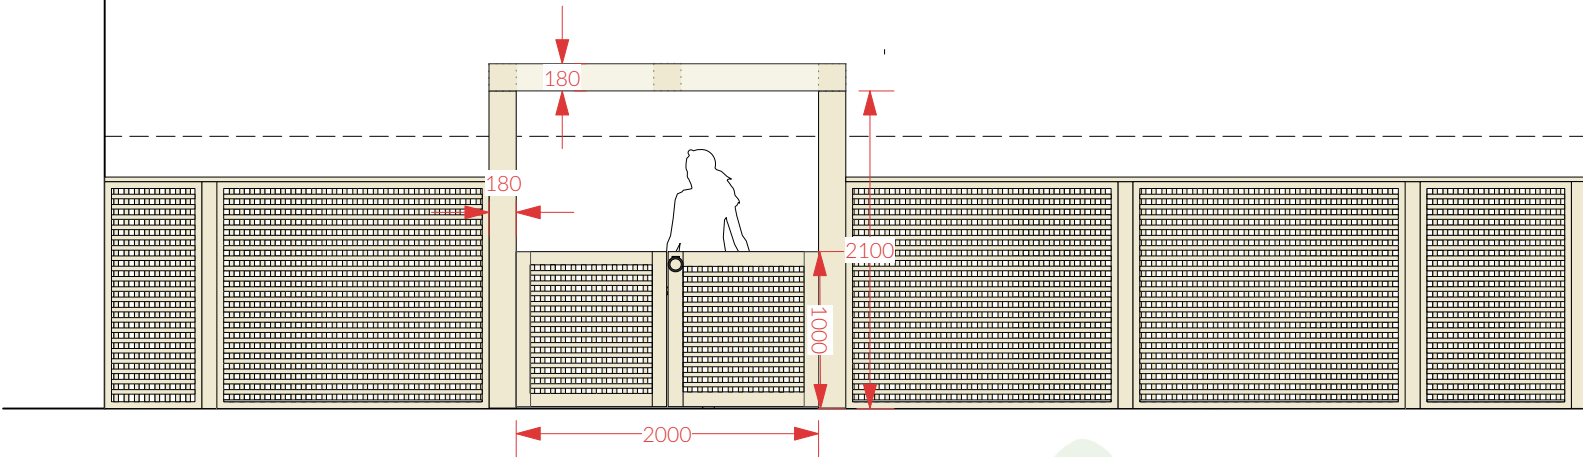

4 B-B Side elevation (looking towards house)

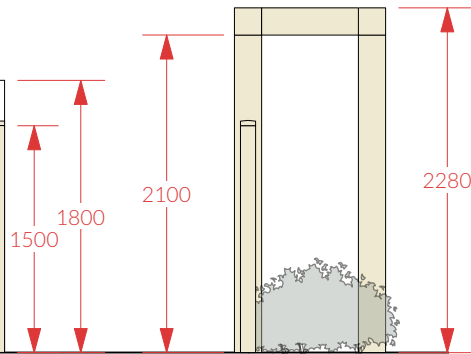

The Studio, Timber Crest, Blakes Road  
Wargrave, Berkshire RG10 8LA  
T: 0118 940 4204  
E: info@thegreenroomstudios.co.uk  
www.thegreenroomstudios.co.uk

DETAILED DESIGNS

Revision Date

Description

Project  
Gill Mann  
Lime Trees  
2 Ruscombe Road  
Twyford

Sheet Title  
Trellis, gate + arch

Date  
19/11/2025  
Drawn By  
JH | ML

Scale  
1:50  
Drawing No.  
1163\_06

NOTES: ALL DIMENSIONS MUST BE MEASURED ON SITE. DO NOT SCALE FROM THIS DRAWING. REFER ALL DISCREPANCIES TO THE DESIGNER