

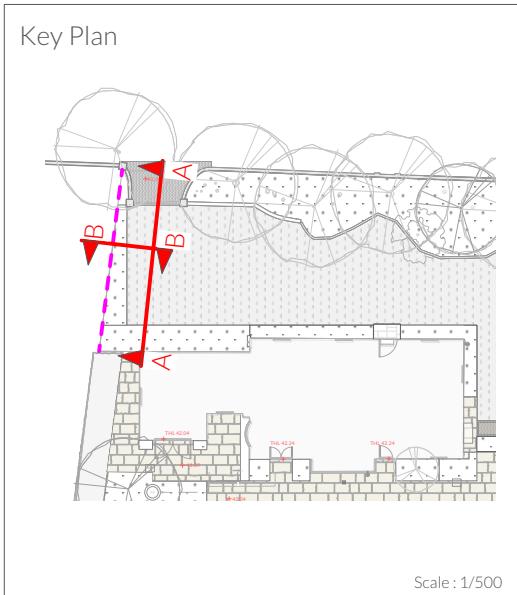


Lime Trees, Twyford
Trellis atop wall
Dwg 1163_12

1 Trellis | Front elevation AA

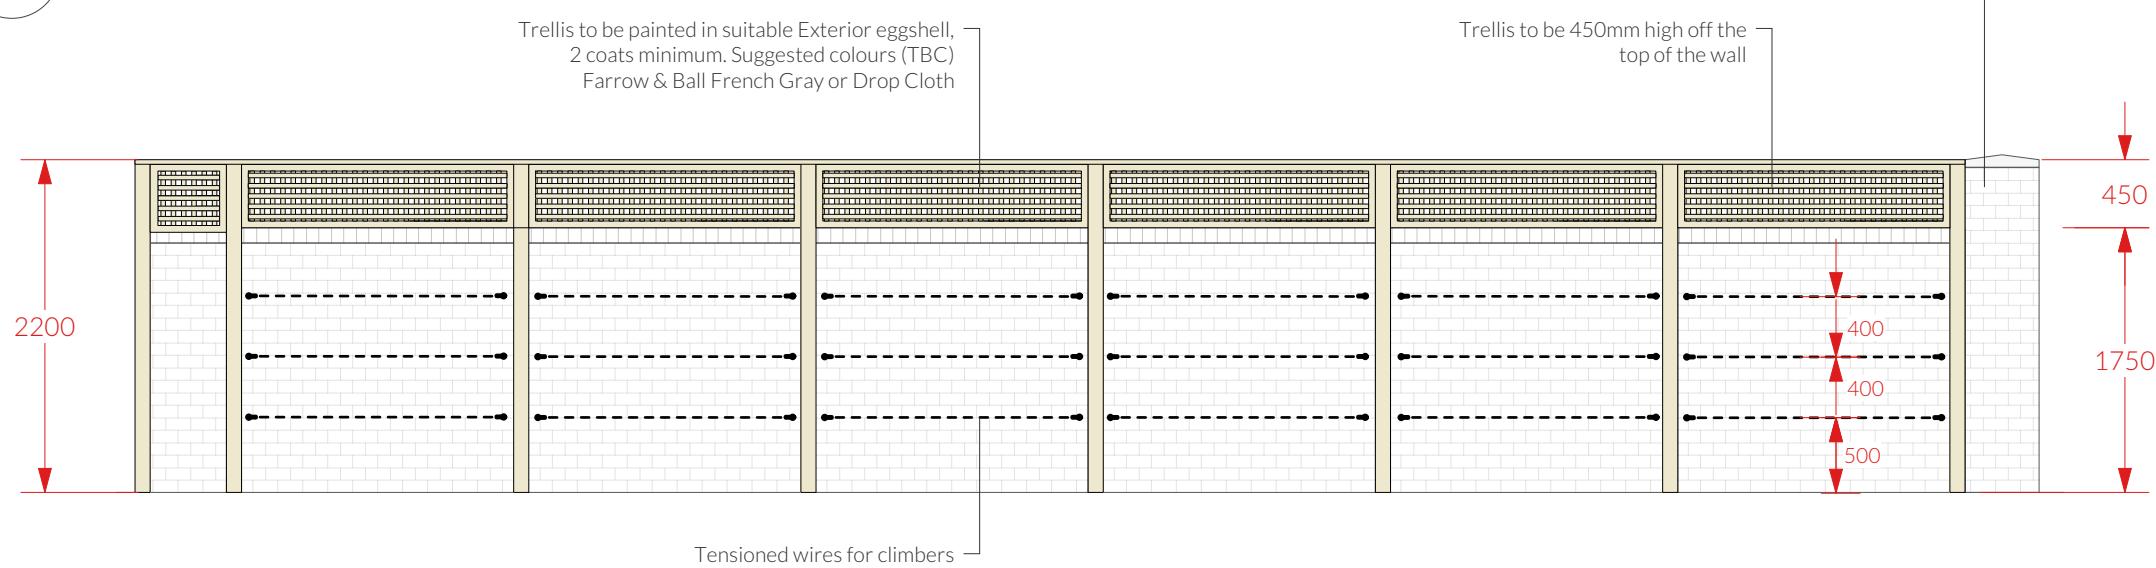

2 Raised bed | Side elevation BB

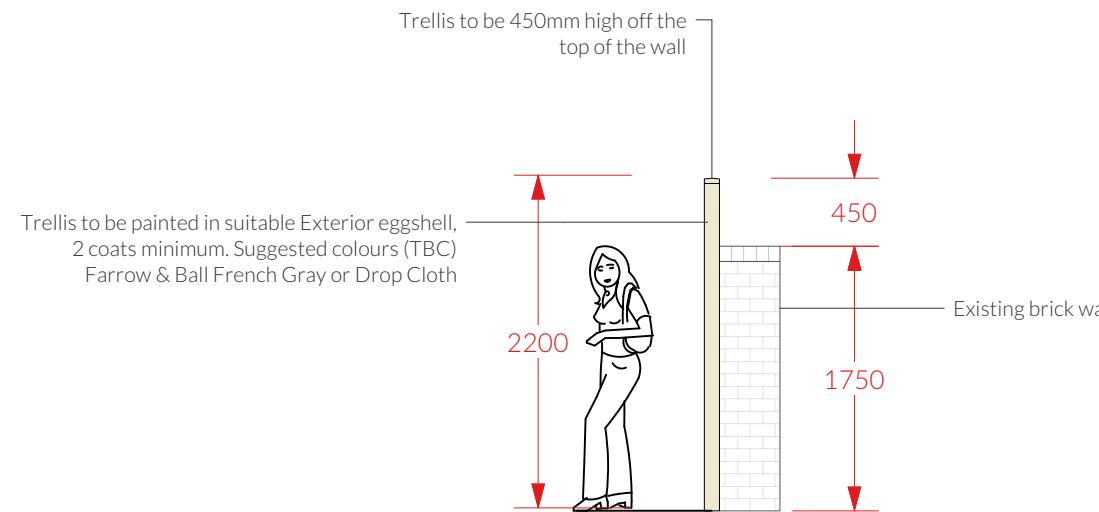

DETAILED DESIGNS

The Studio, Timber Crest, Blakes Road
Wargrave, Berkshire RG10 8LA
T: 0118 940 4204
E: info@thegreenroomstudios.co.uk
www.thegreenroomstudios.co.uk

Revision Date

Description

Project
Gill Mann
Lime Trees
2 Ruscombe Road
Twyford

Sheet Title
Trellis atop wall

Date 24/11/2025 Scale 1:50
Drawn By JH | ML Drawing No. 1163_12

NOTES: ALL DIMENSIONS MUST BE MEASURED ON SITE. DO NOT SCALE FROM THIS DRAWING. REFER ALL DISCREPANCIES TO THE DESIGNER