




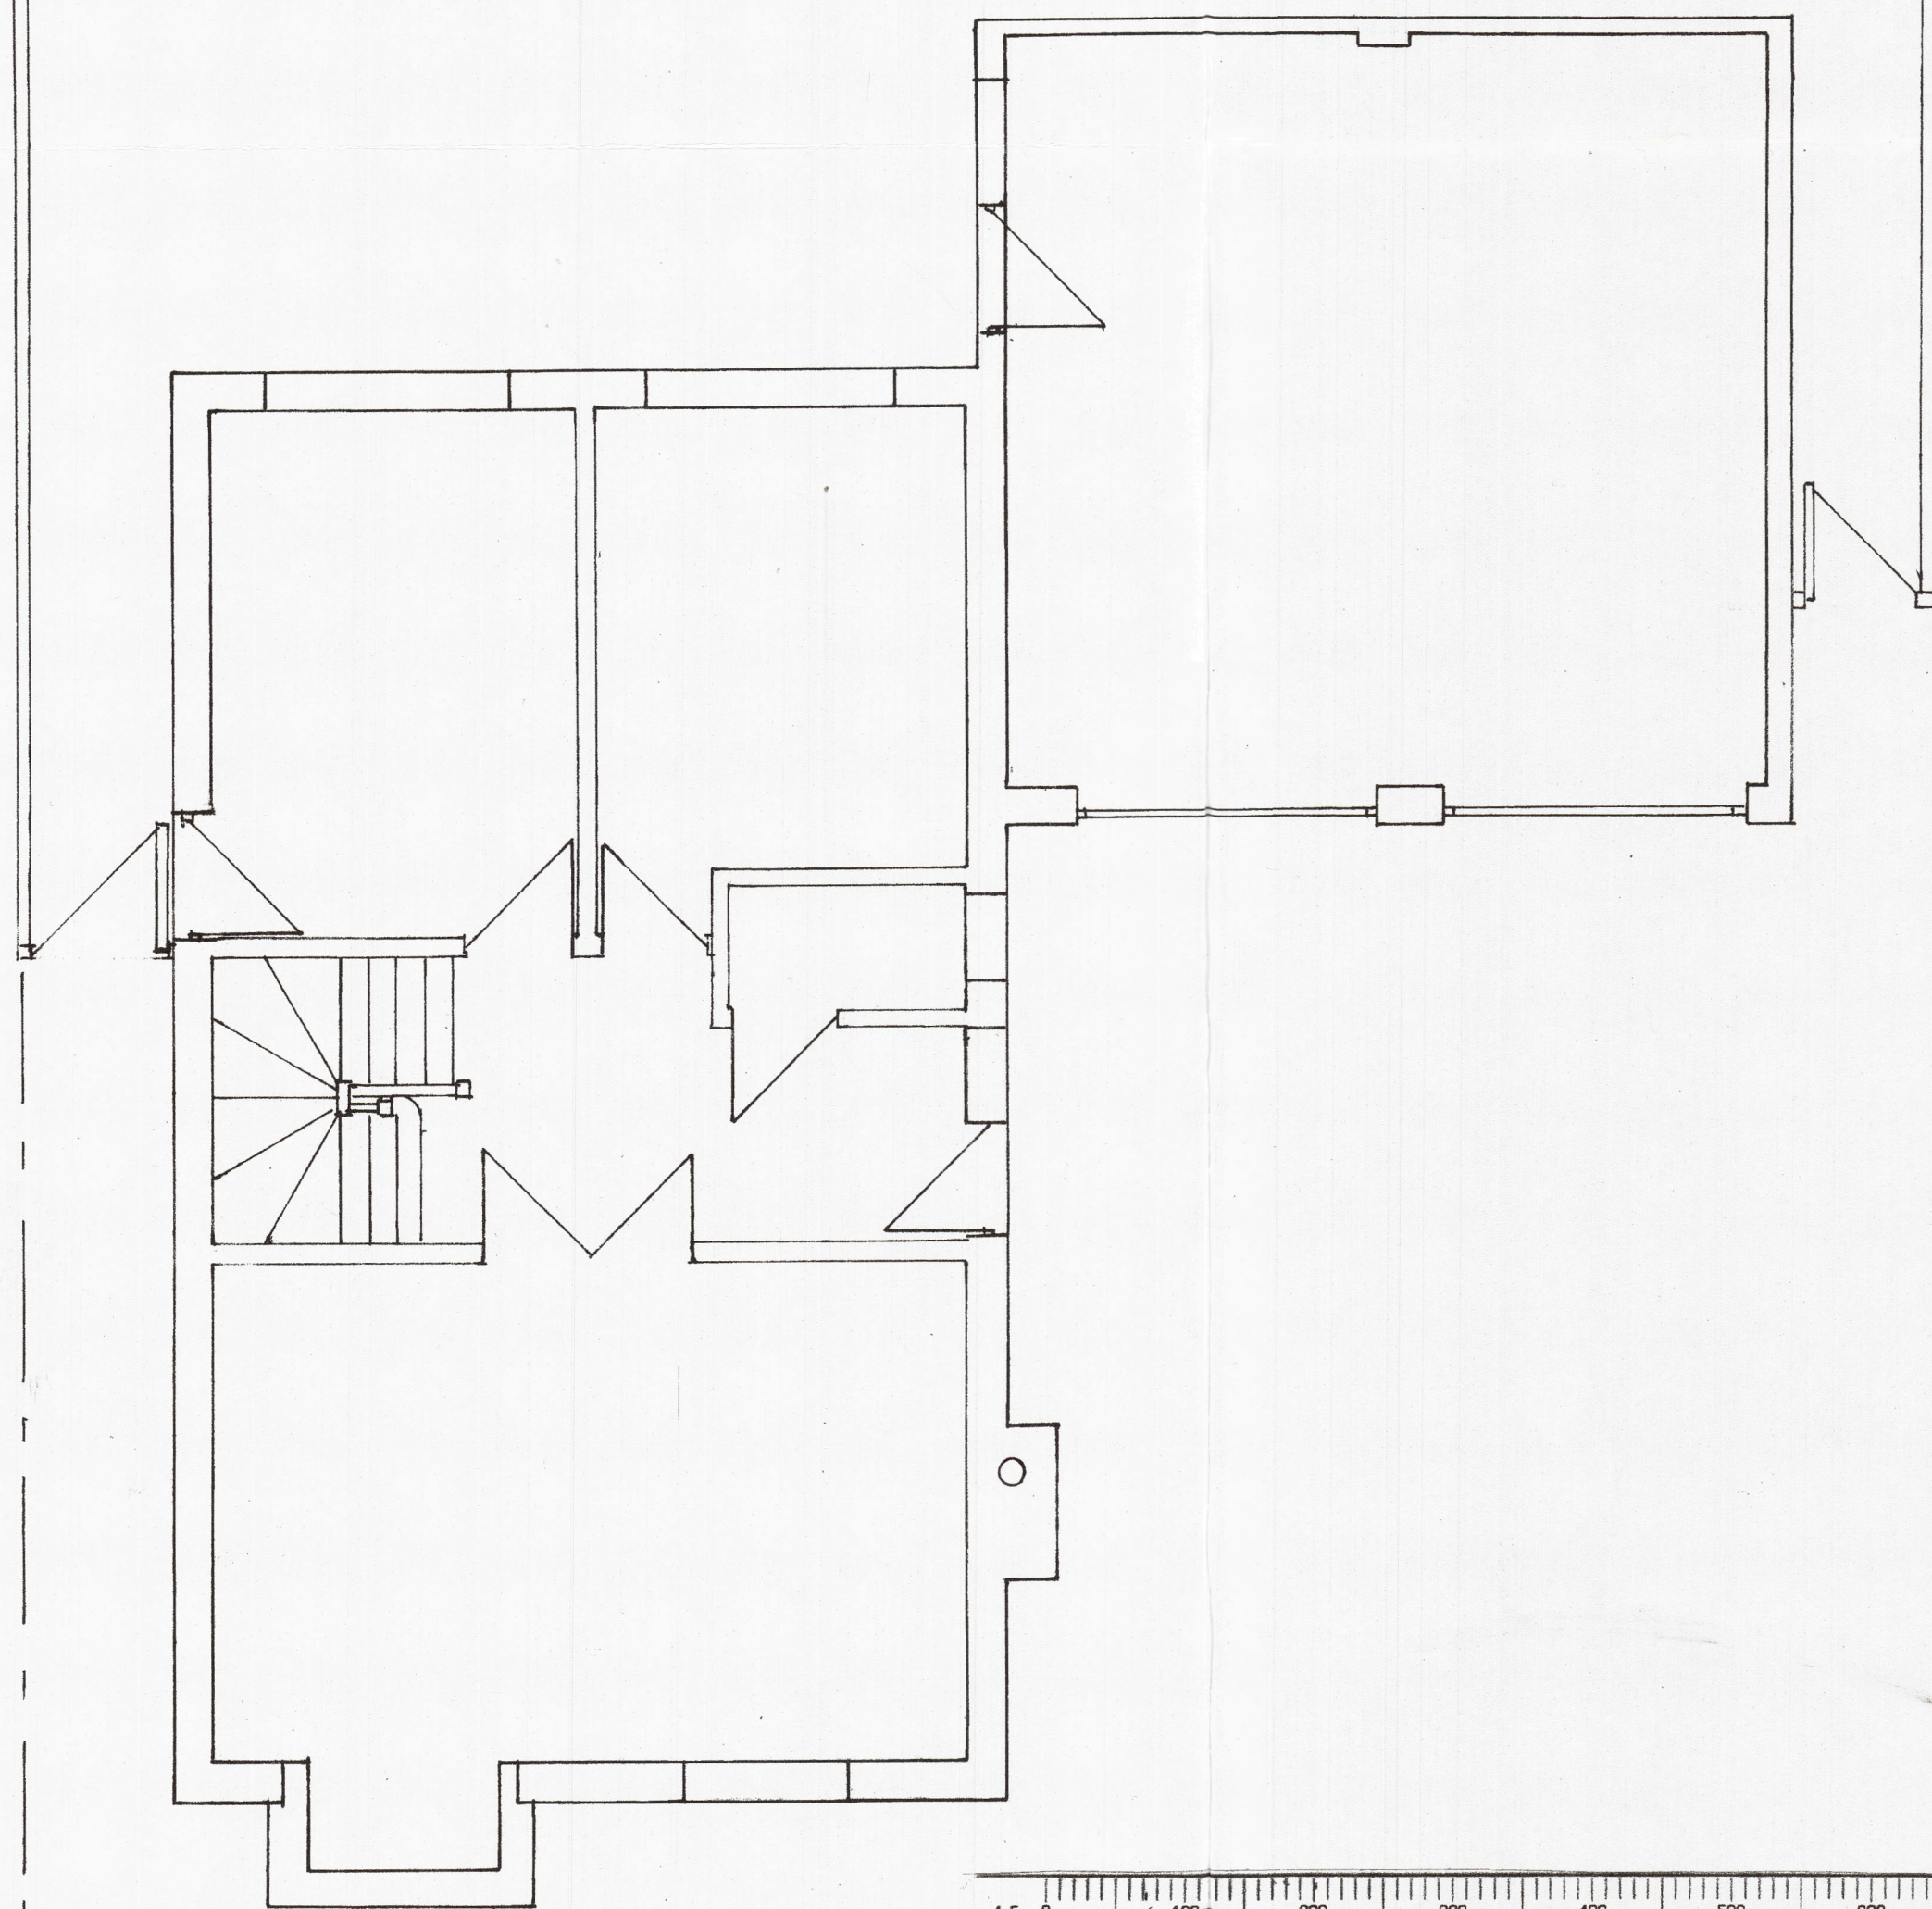

EXISTING GROUND FLOOR

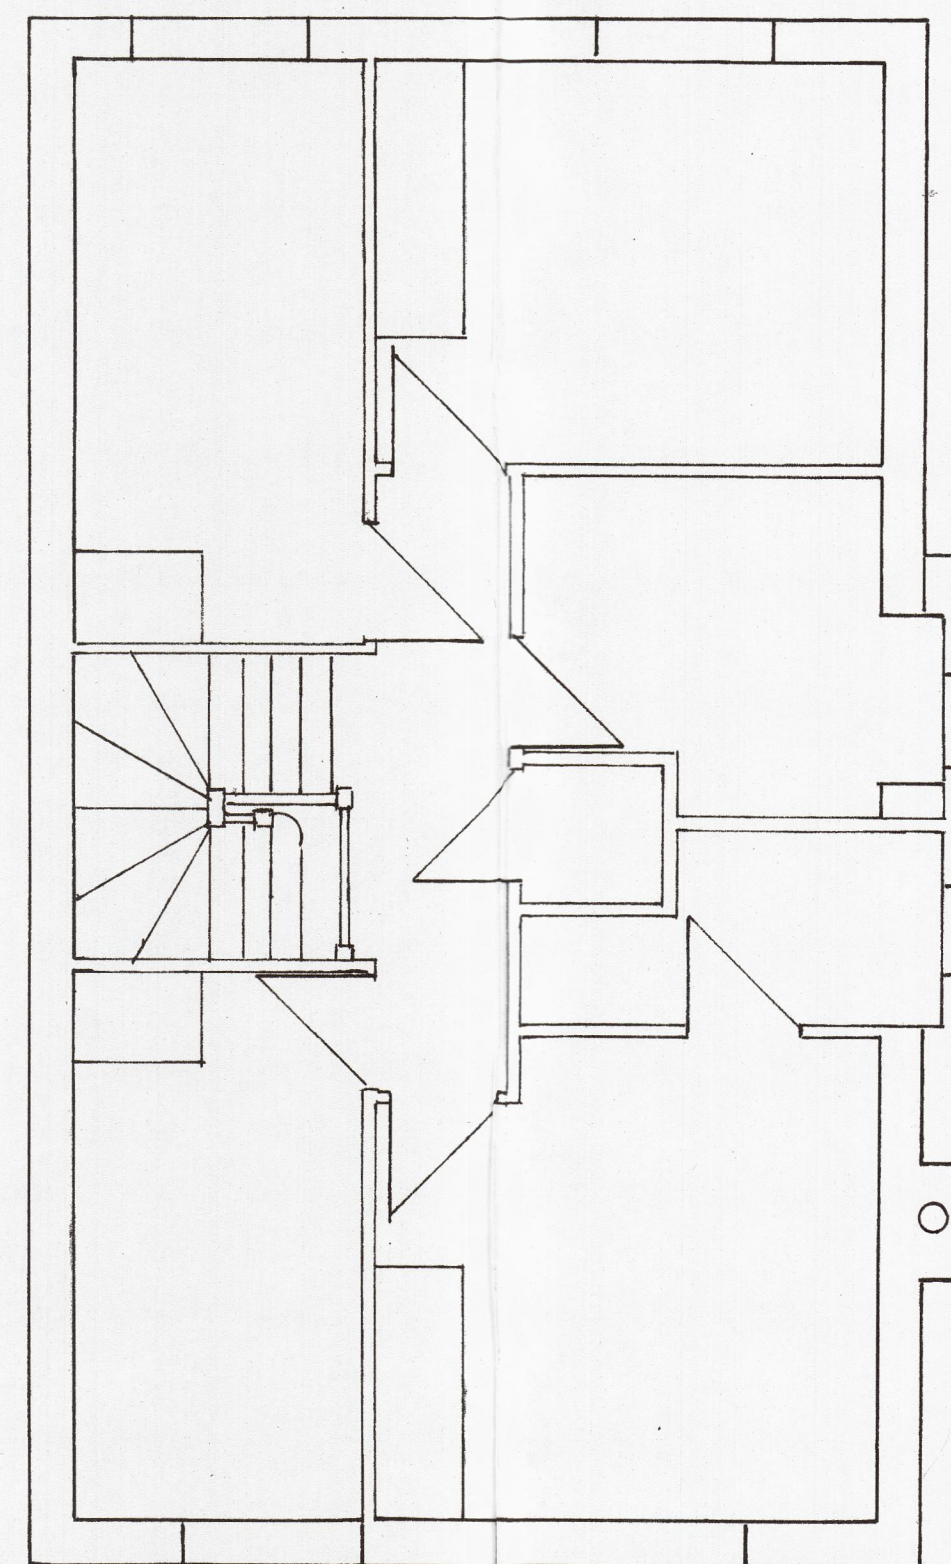

EXISTING FIRST FLOOR

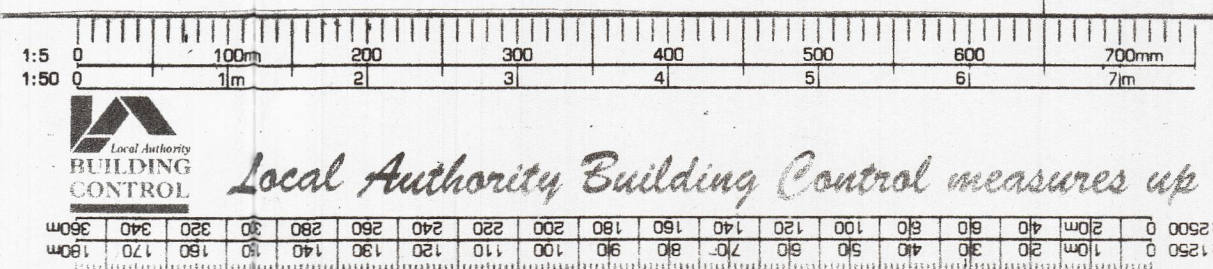

RECEIVED
23 OCT 2025

EXISTING FLOOR PLANS
121 THE HAWTHORNS
CHARVIL. RG10 9TT
SCALE 1:50
Dwg. No. AMB/03