




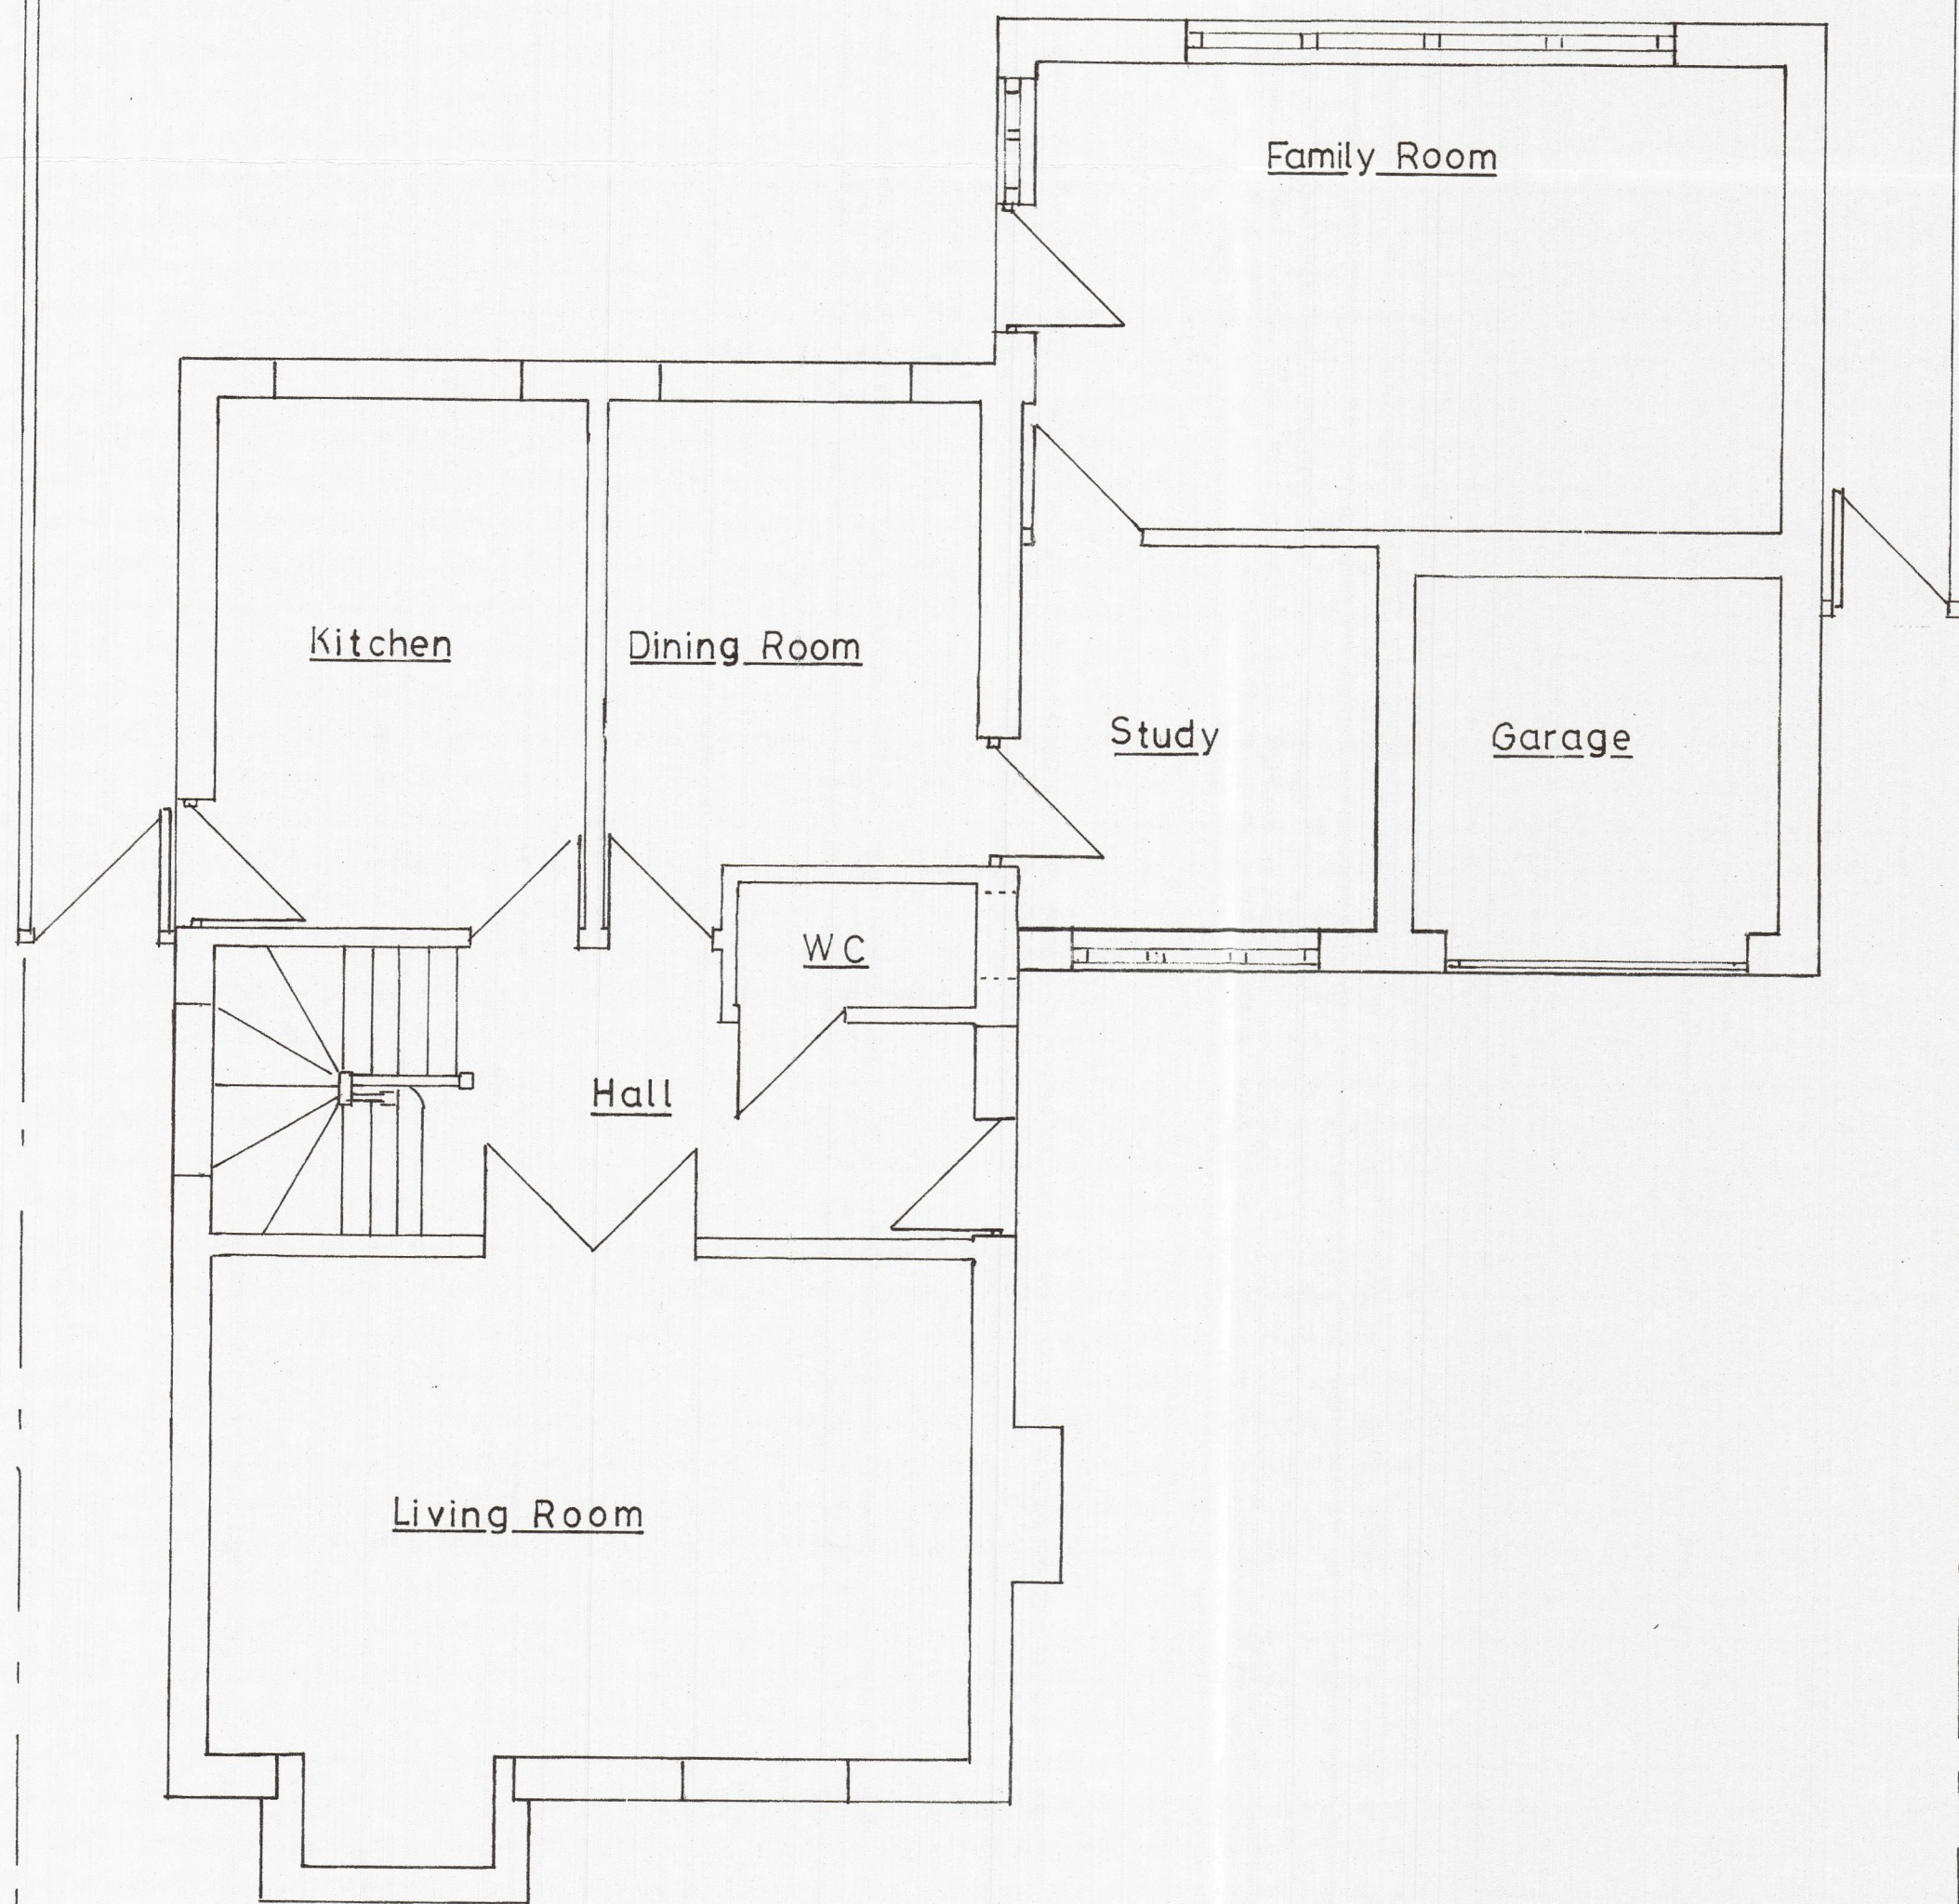

PROPOSED GROUND FLOOR

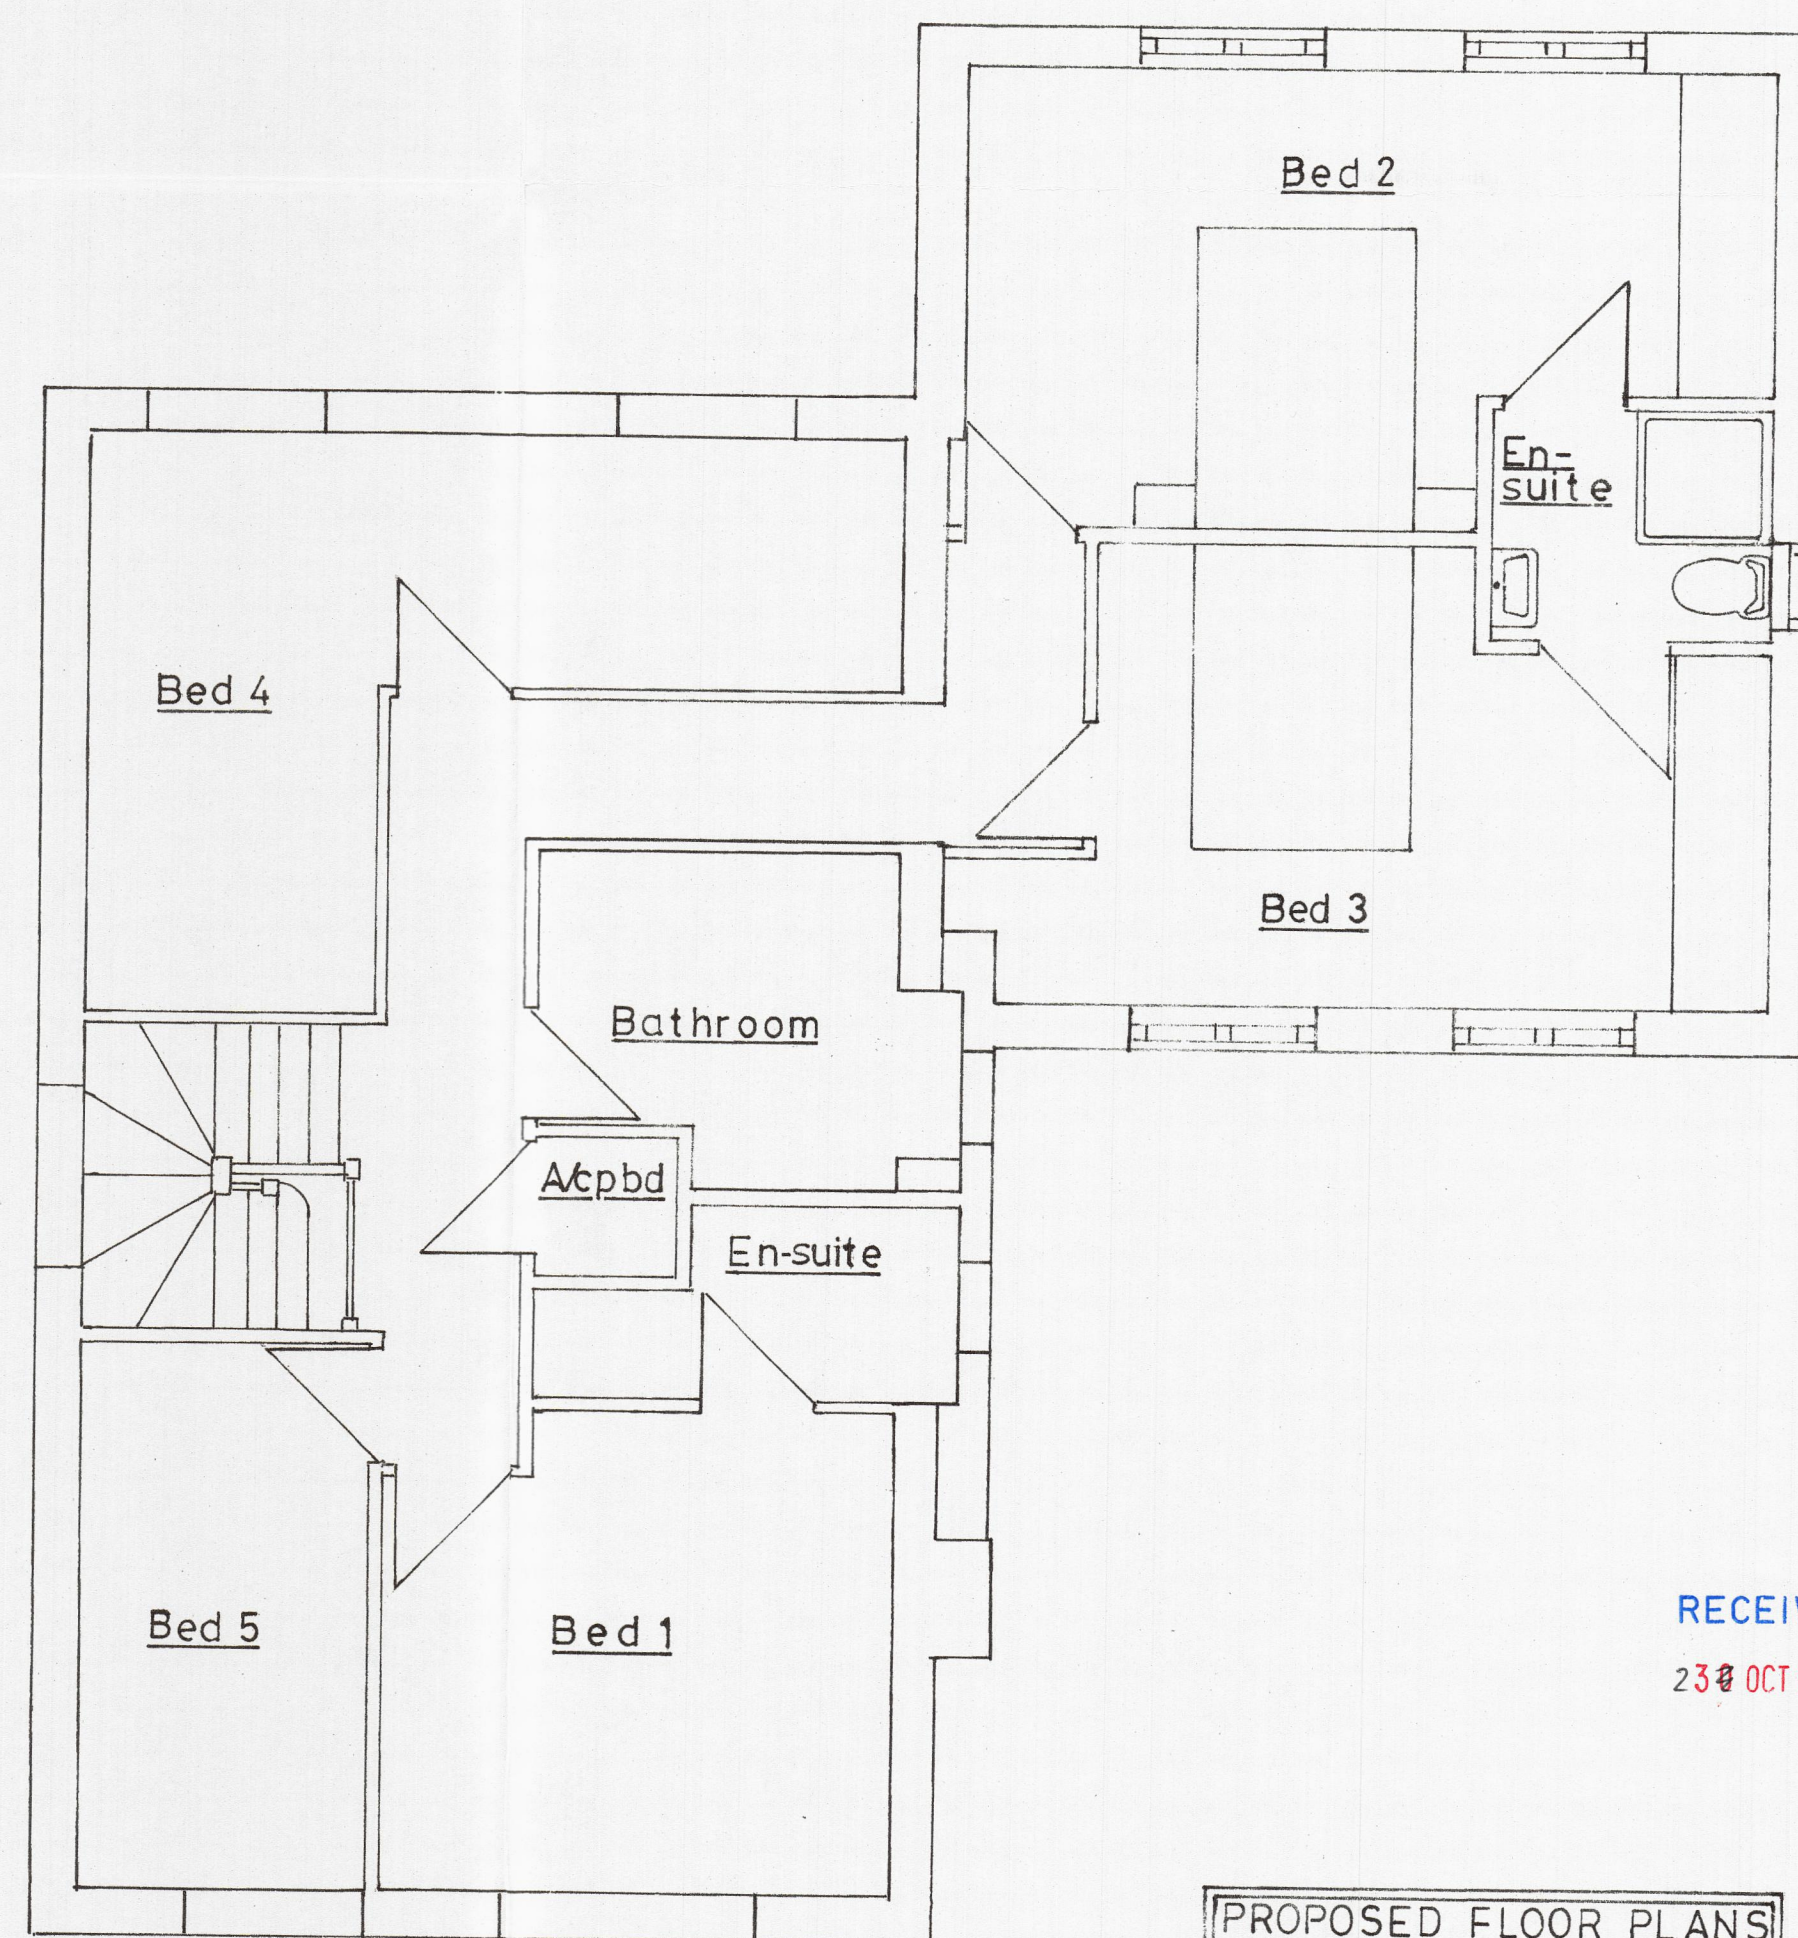

PROPOSED FIRST FLOOR

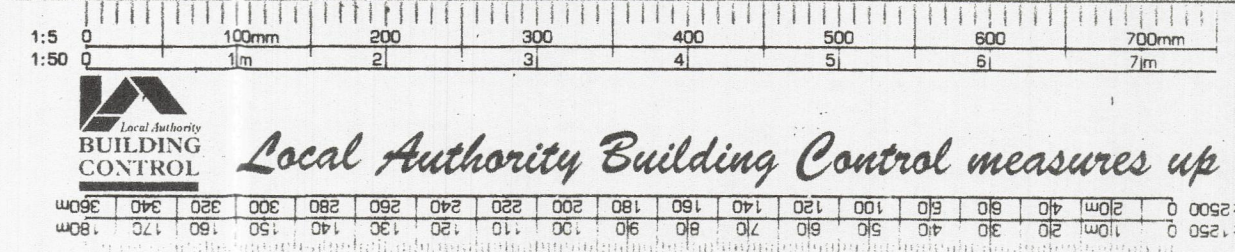

PROPOSED FLOOR PLANS  
121 THE HAWTHORNS  
CHARVIL RG10 9TT  
SCALE 1:50  
Dwg No. AMB/04

RECEIVED  
23 OCT 2025