




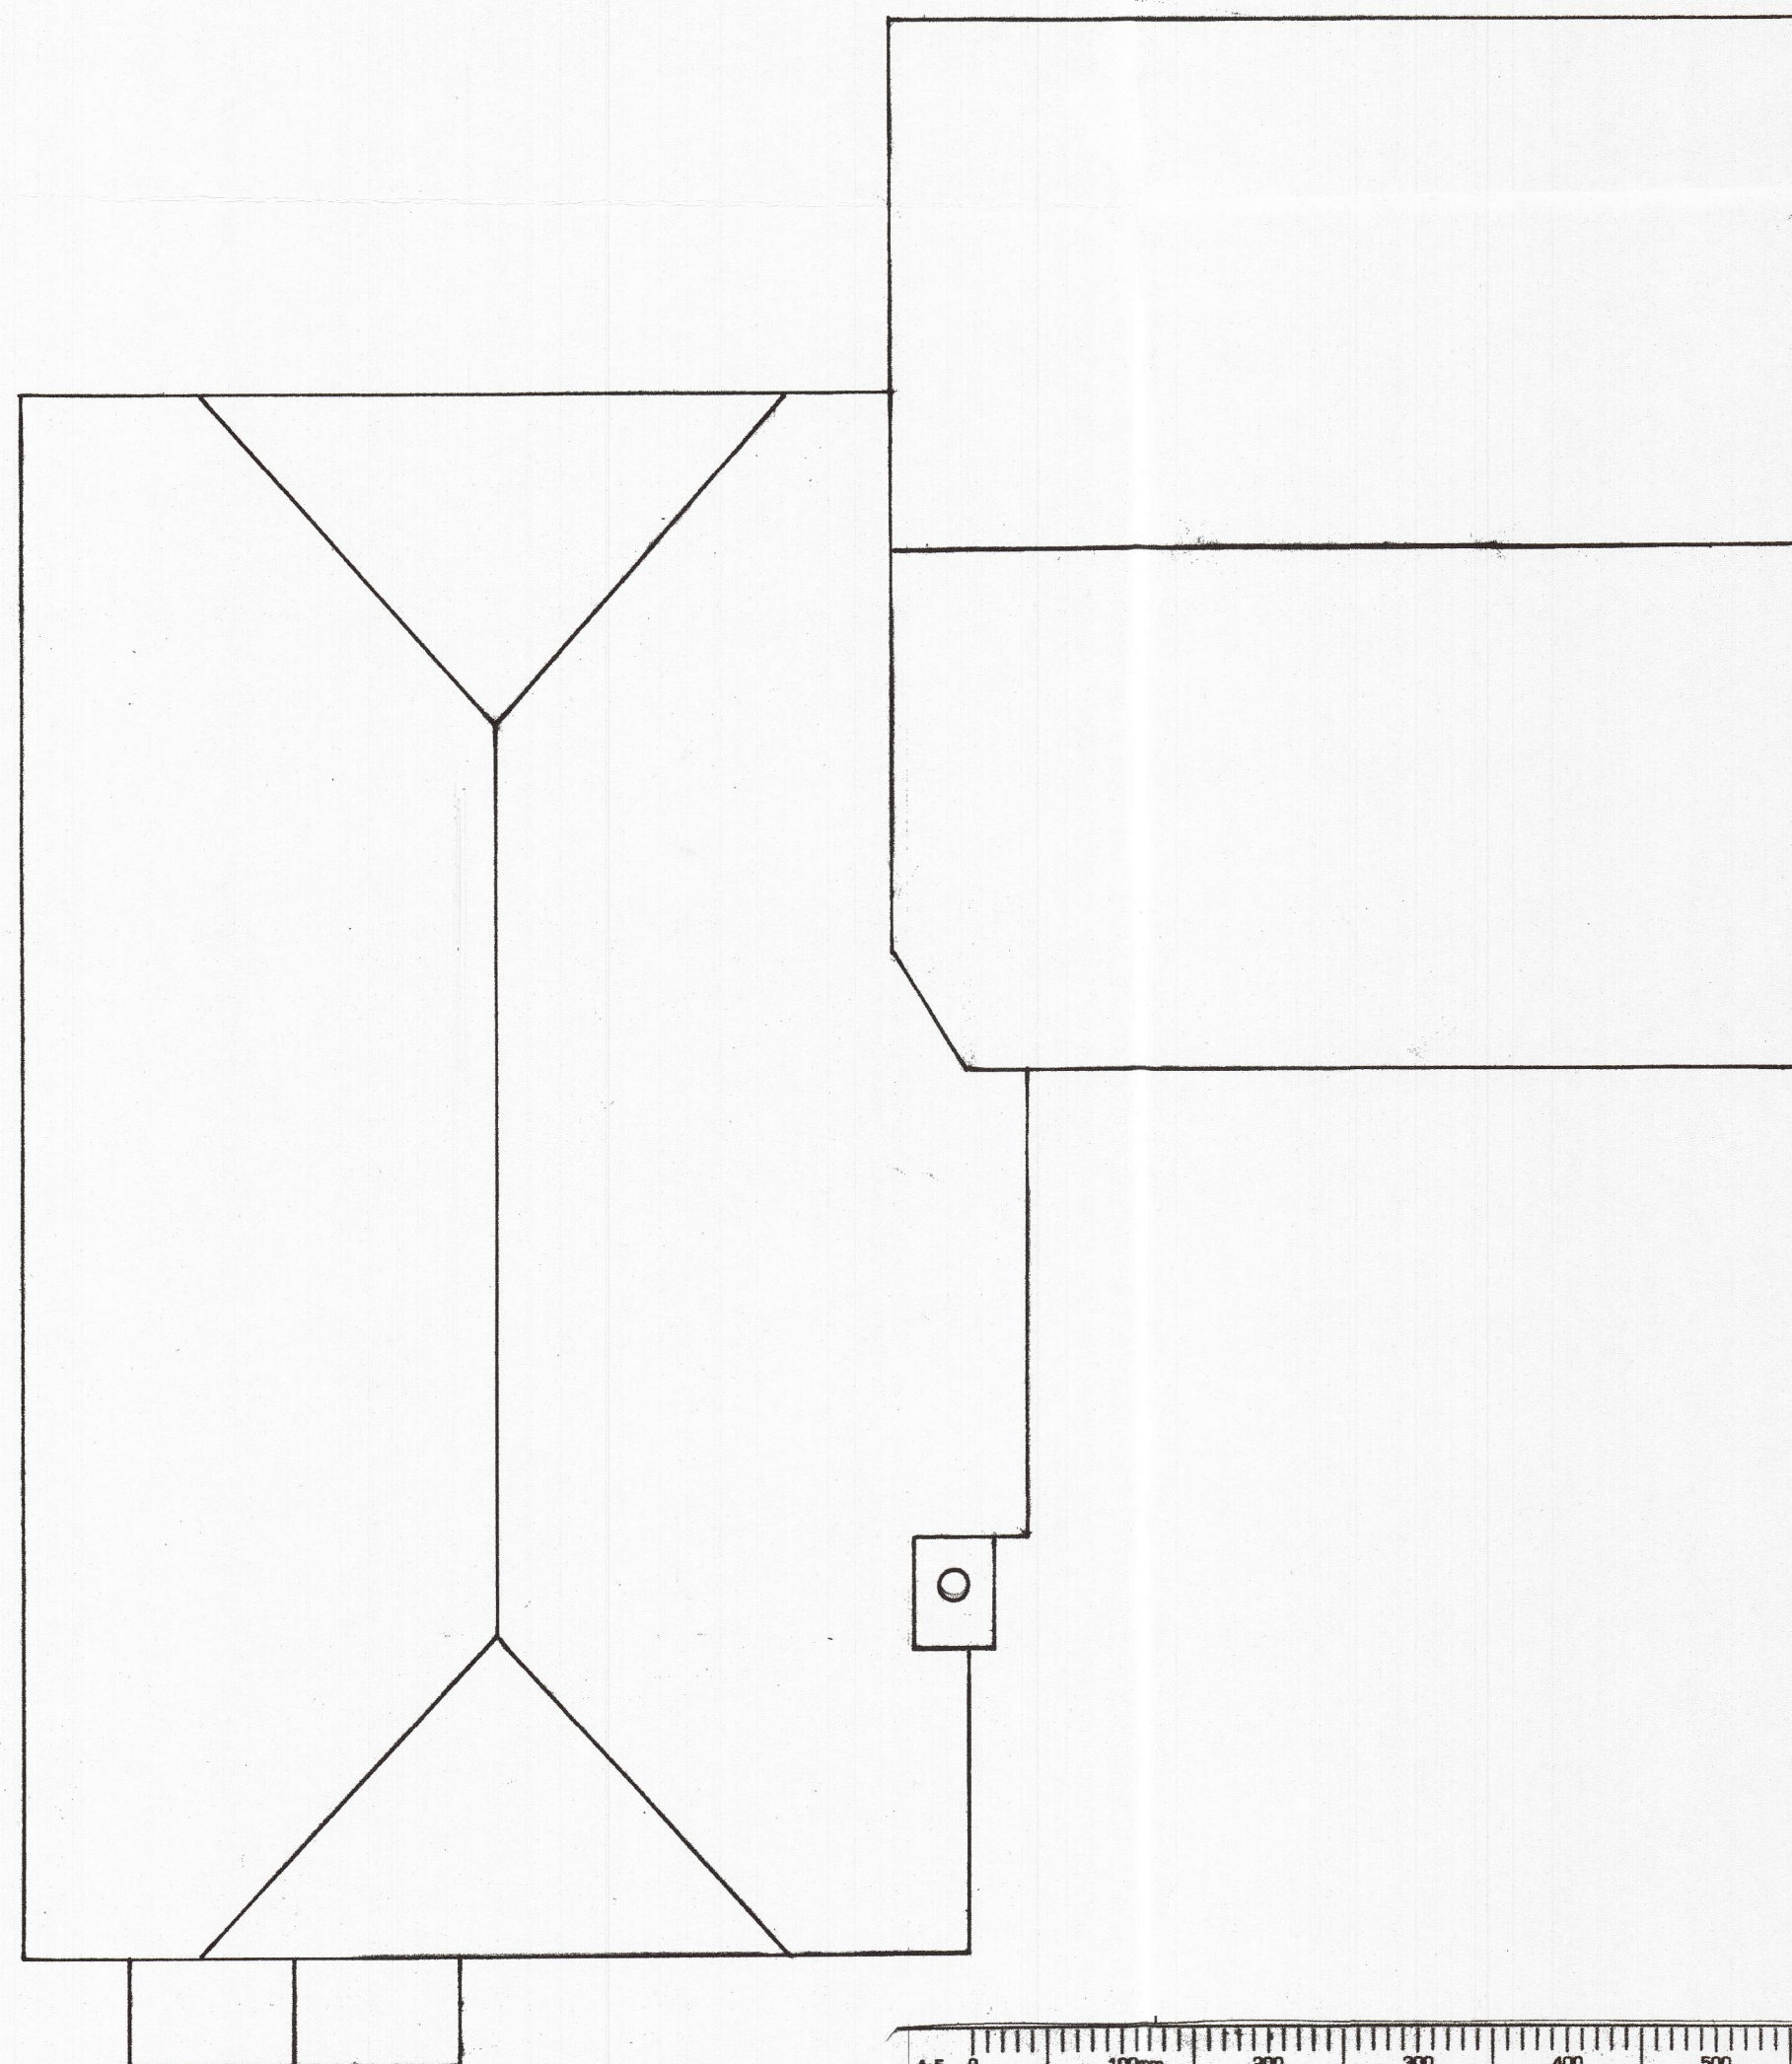

PROPOSED ROOF

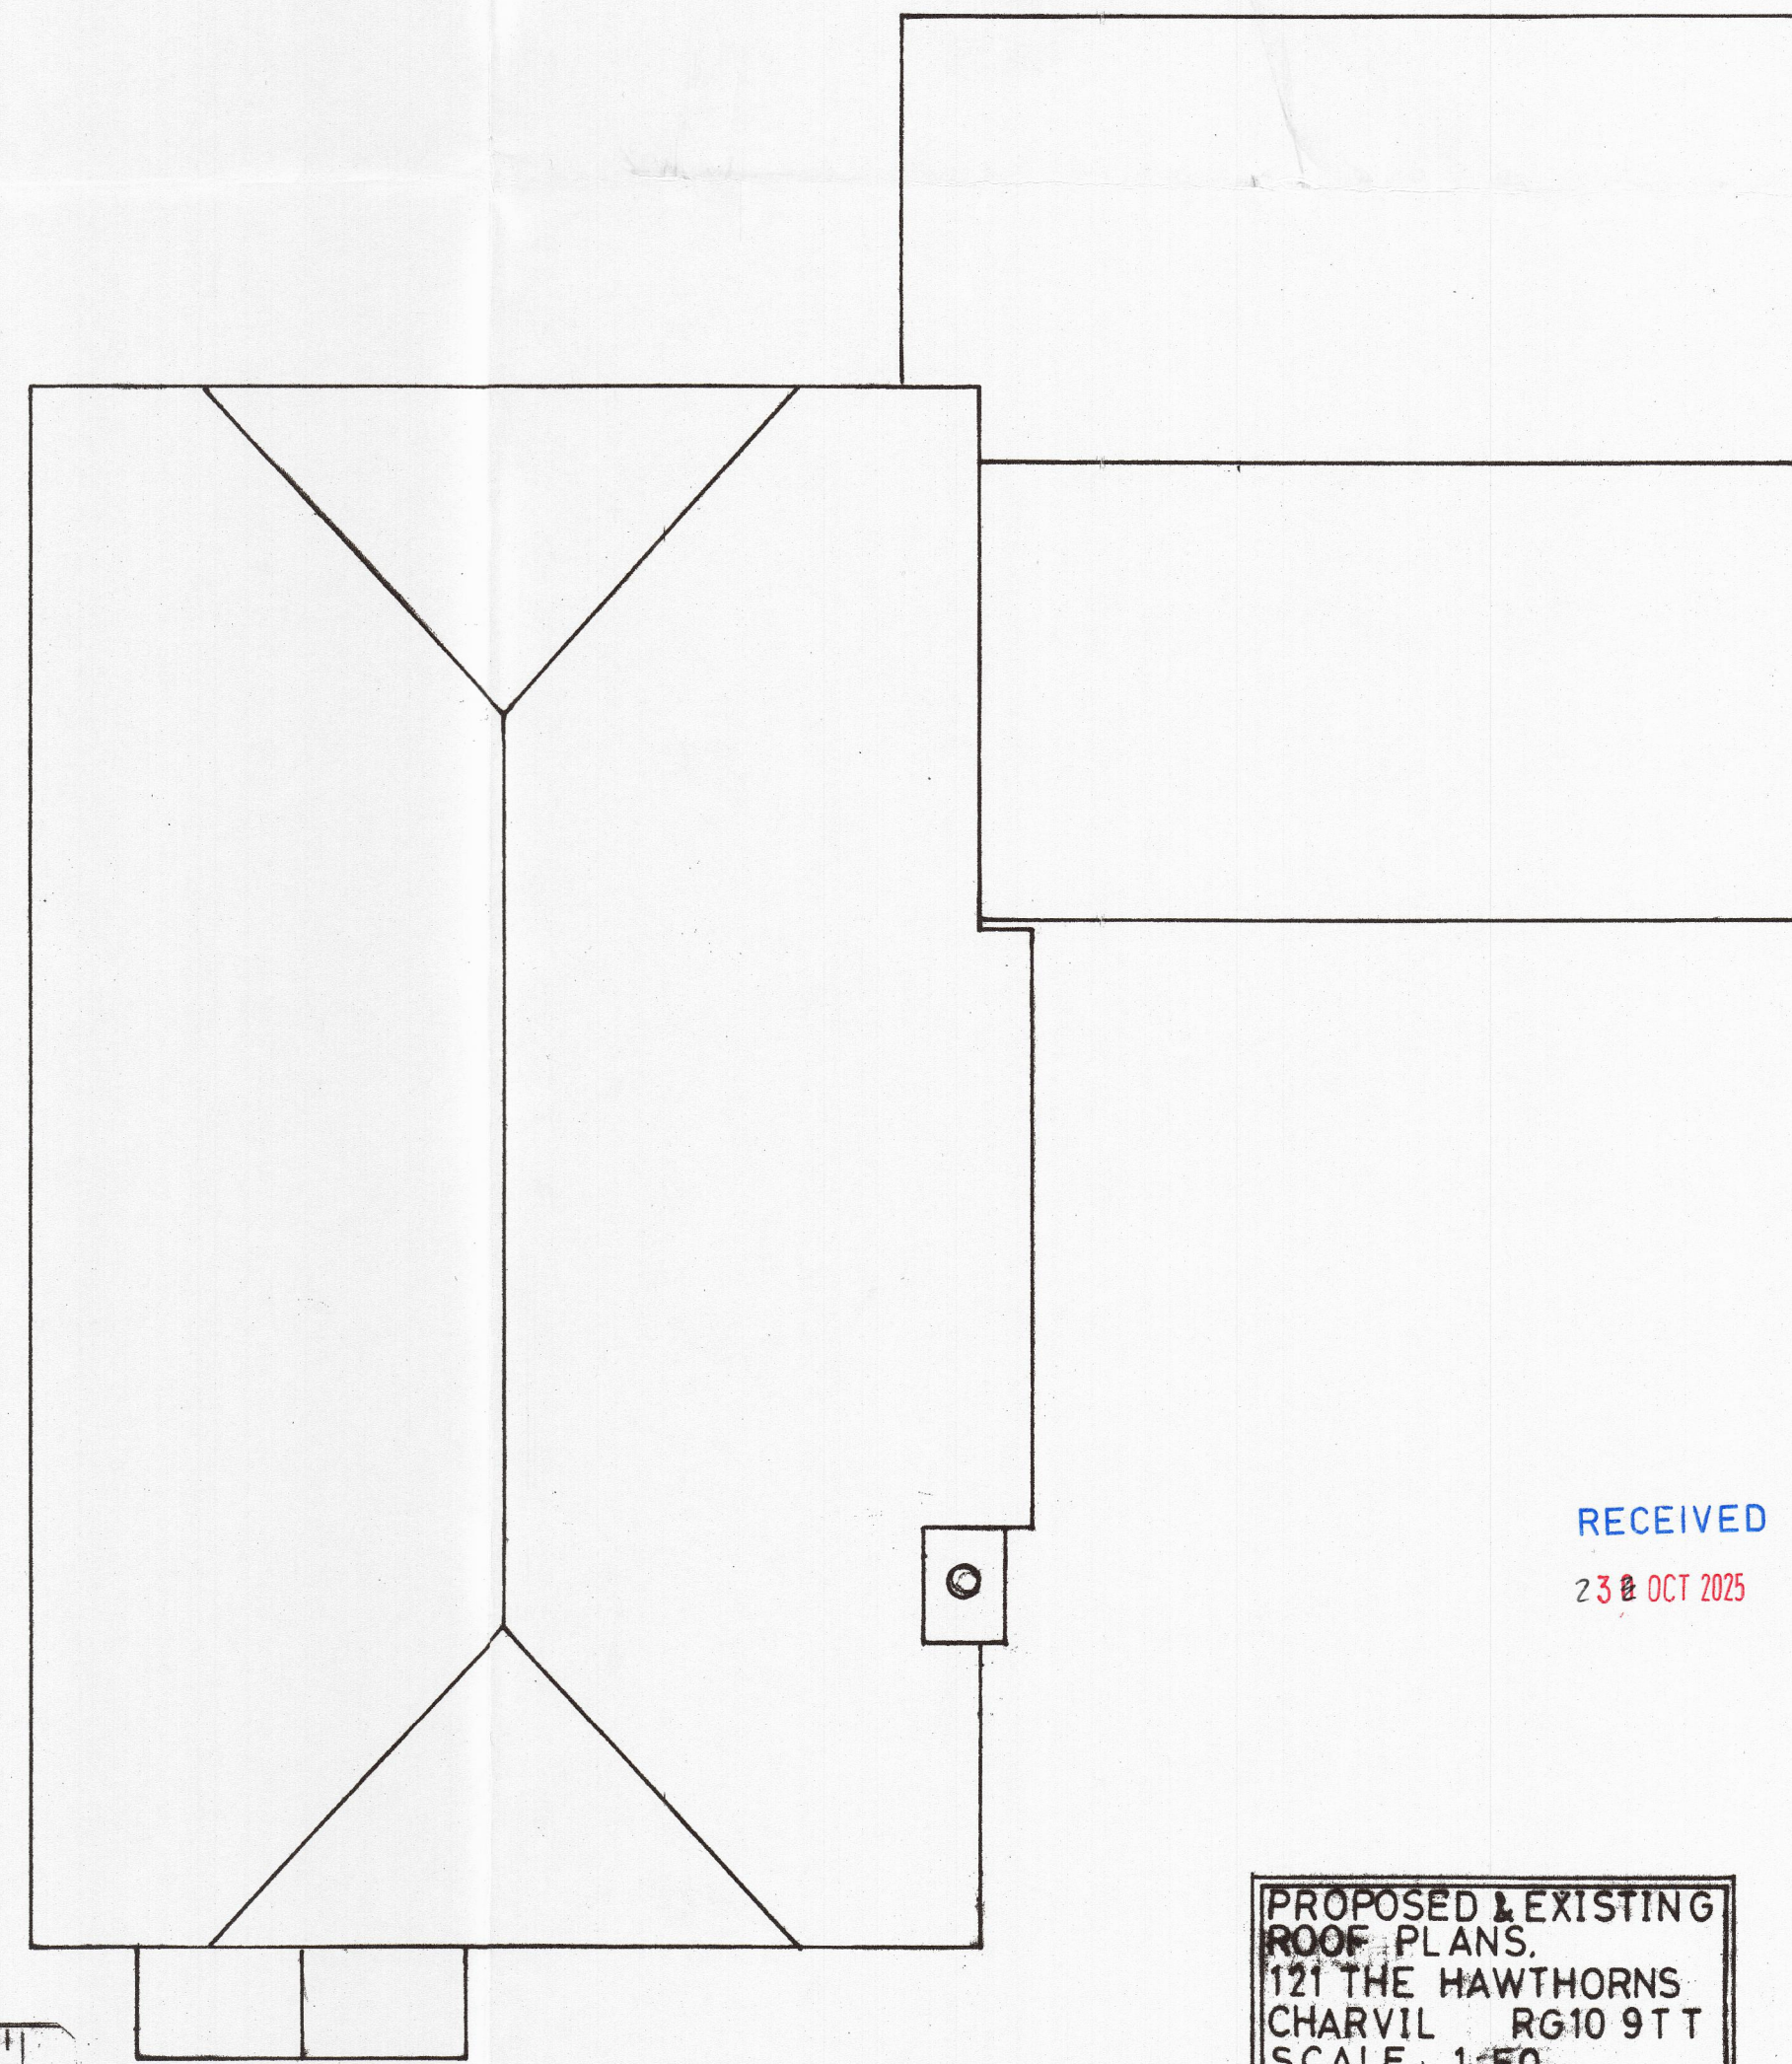

EXISTING ROOF

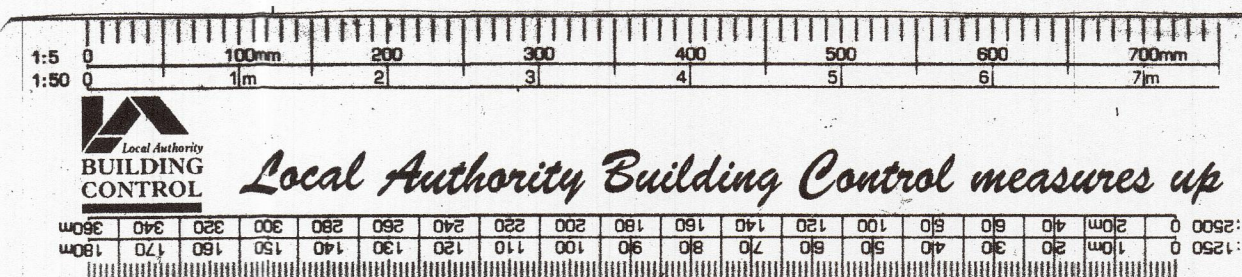

RECEIVED
23 OCT 2025

PROPOSED & EXISTING
ROOF PLANS
121 THE HAWTHORNS
CHARVIL RG10 9TT
SCALE 1:50
Dwg. No. AMB/06