



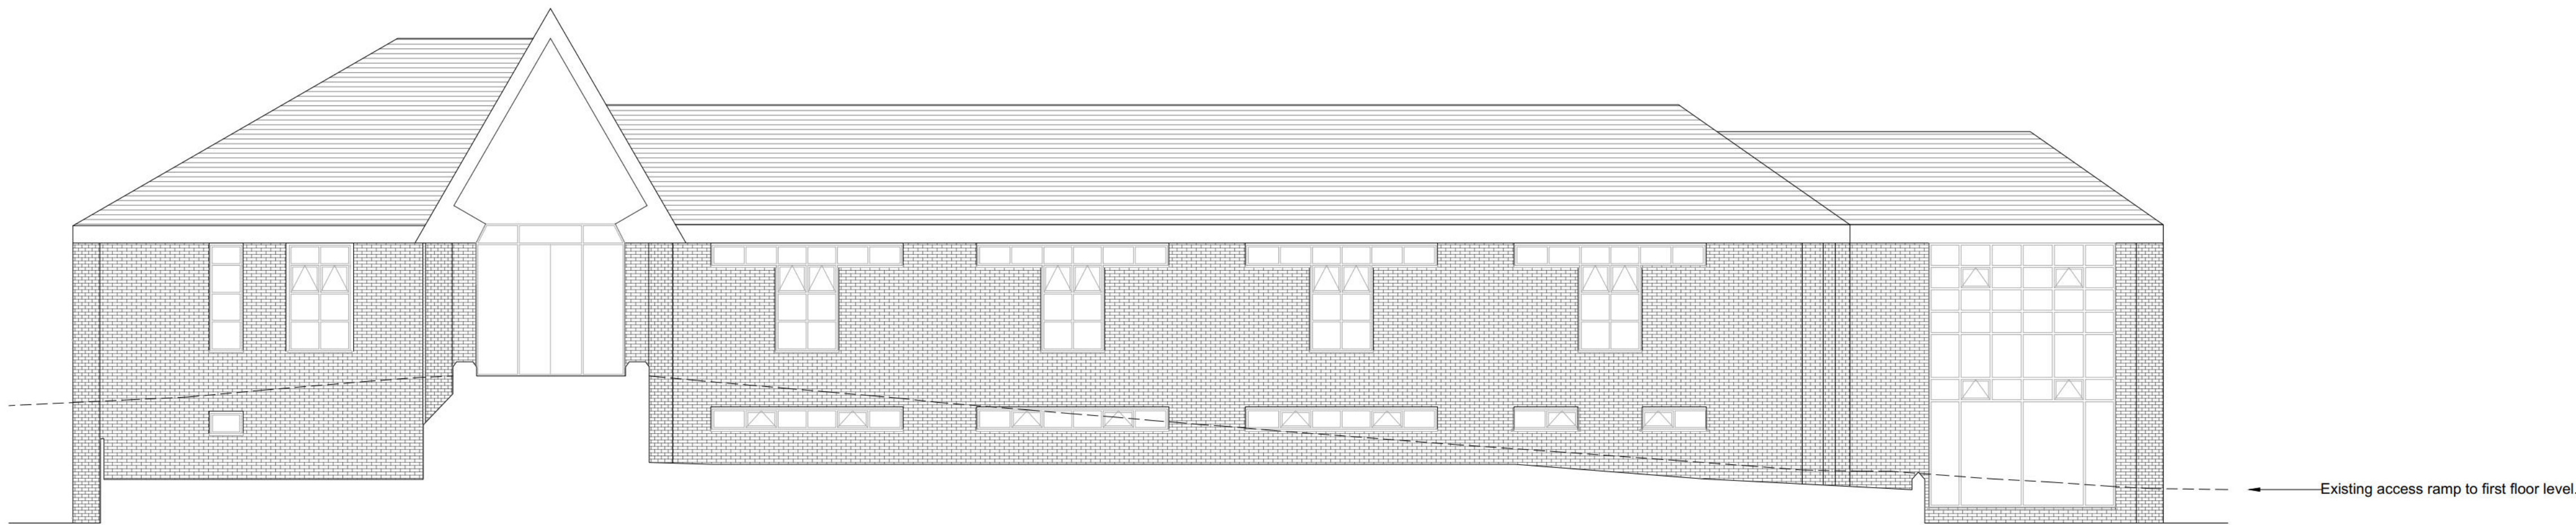

EXISTING NORTH ELEVATION

SCALE : 1:100

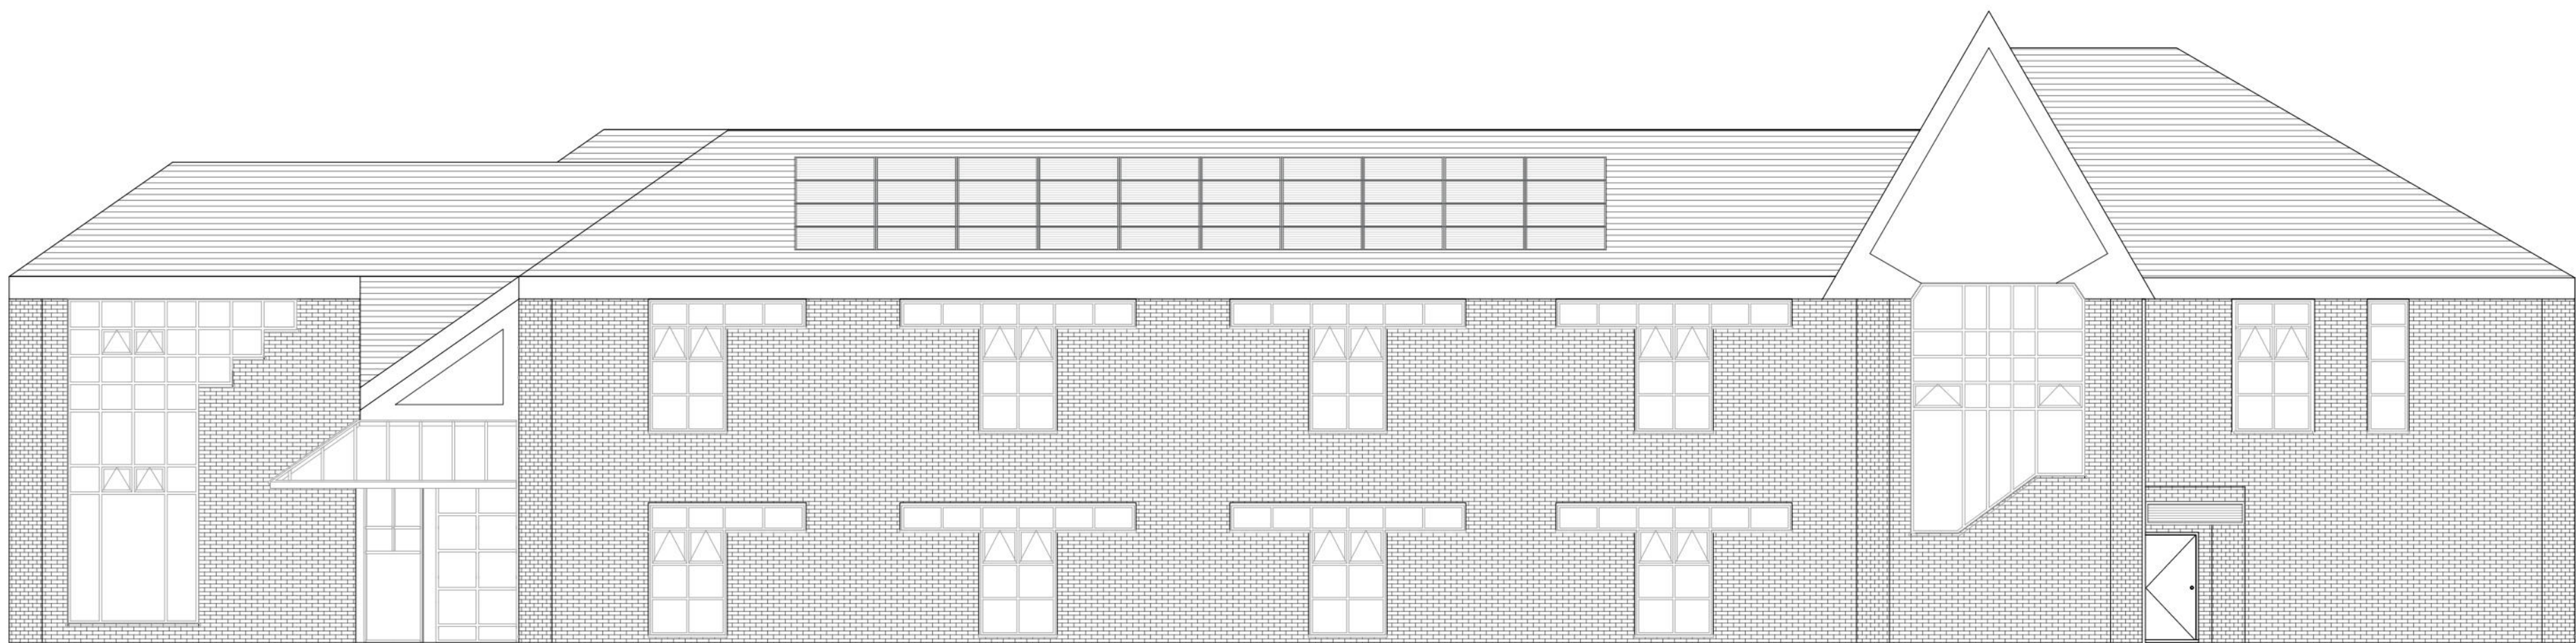

EXISTING SOUTH ELEVATION

SCALE : 1:100



EXISTING EAST ELEVATION

SCALE : 1:100



EXISTING WEST ELEVATION

SCALE : 1:100

Rev	Description	Date
P05	AC unit elevations added.	05/01/2026
P04	Solar PV panels included.	15/12/2025
P03	External ramp included.	01/12/2025
P01	First issue.	27/10/2025

Client:
WOKINGHAM BOROUGH COUNCIL

Project Title:
**POST-16 SEND HUB,
DENMARK STREET,
WOKINGHAM, RG40 2BB**

RLB ID: P-023739-W Drawing Number: 03

Drawing Title:
EXISTING ELEVATIONS

Stage:	Status:	Revision:
PLANNING	S5	P05
Date:	Size:	Scale:
05/01/2026	A1	1:100



Level 11, The Shard, 32 London Bridge Street, SE1 9SG
+44 (0) 20 7398 8300 RLB_UK RLB.com

This drawing is to be read in conjunction with all other associated specifications, schedules, drawings and information issued.
Do NOT scale this drawing. Check and verify ALL dimensions and levels and on site before work commences. For discrepancies or omissions contact Rider Levett Bucknall.
All work and materials to conform with current applicable statutory legislation and regulations.
All work to comply with Construction Design Management (CDM) 2015.
Drawings to be printed in colour, to the scale stated in the title block.
Print colour check (CMYK) Print size check 15mm
Rider Levett Bucknall Ltd. Copyright © 2021
0 1m 2m 4m 6m 8m 1:100