




Front Elevation



Side Elevation



Rear Elevation

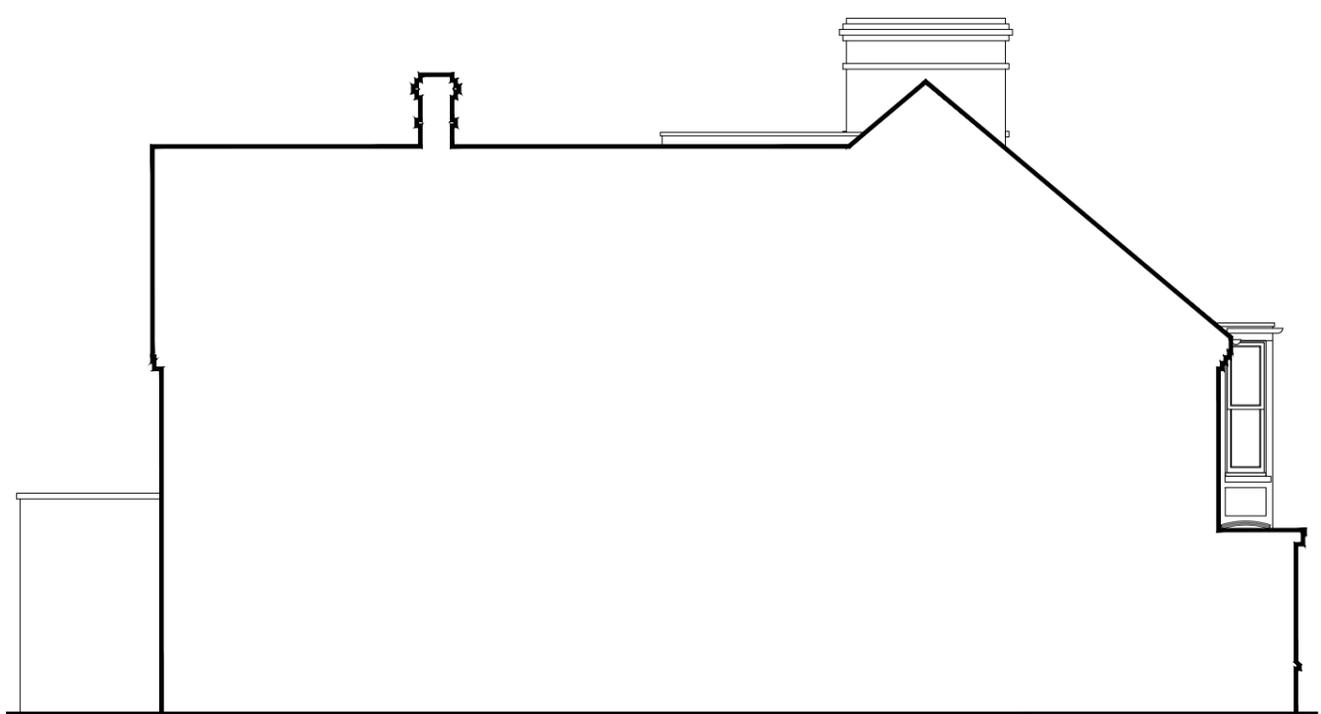

Side Elevation



44 Sturges Road  
Wokingham  
Berkshire  
project :

**Proposed Elevations**  
title :

**Mrs. U. Cran**  
client :

Lee Norris Design Limited	ref : LN
27 Eden Way, Winnersh Wokingham, Berkshire RG41 5PQ Tel: 01189 787226 Mob: 07795 058193	date : Oct'25
E-mail: lee@leenorrisdesign.co.uk Web: www.leenorrisdesign.co.uk	scale : 1:100@A3
Planning and building regulations drawings for residential extensions, new build, renovation and conversion projects.	project : 25-658
	dwg no / rev : 004

