



Ground Floor Plan

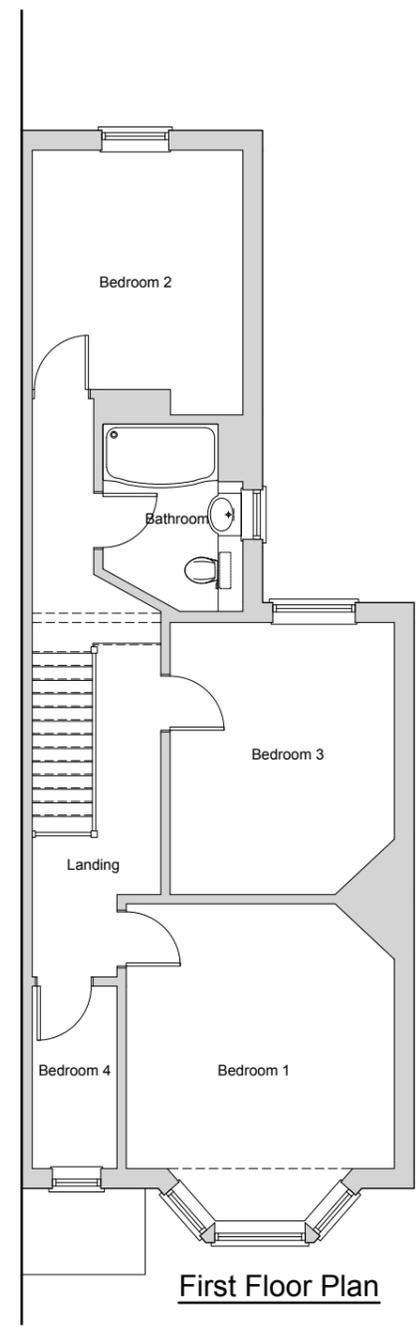

First Floor Plan

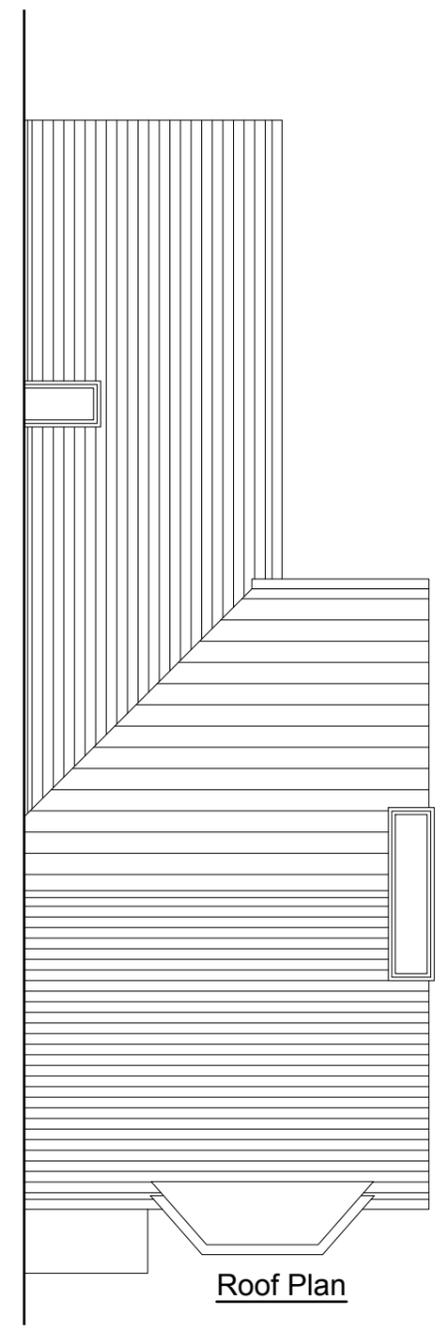

Roof Plan



44 Sturges Road
Wokingham
Berkshire
project :

Existing Floor Plans
title :

Mrs. U. Cran
client :

Lee Norris Design Limited 27 Eden Way, Winnersh Wokingham, Berkshire RG41 5PQ Tel: 01189 787226 Mob: 07795 058193 E-mail: lee@leenorrisdesign.co.uk Web: www.leenorrisdesign.co.uk	ref : LN
	date : Oct'25
	scale : 1:100@A3
	project : 25-658
	dwg no / rev : 001

