


Front Elevation

Side Elevation

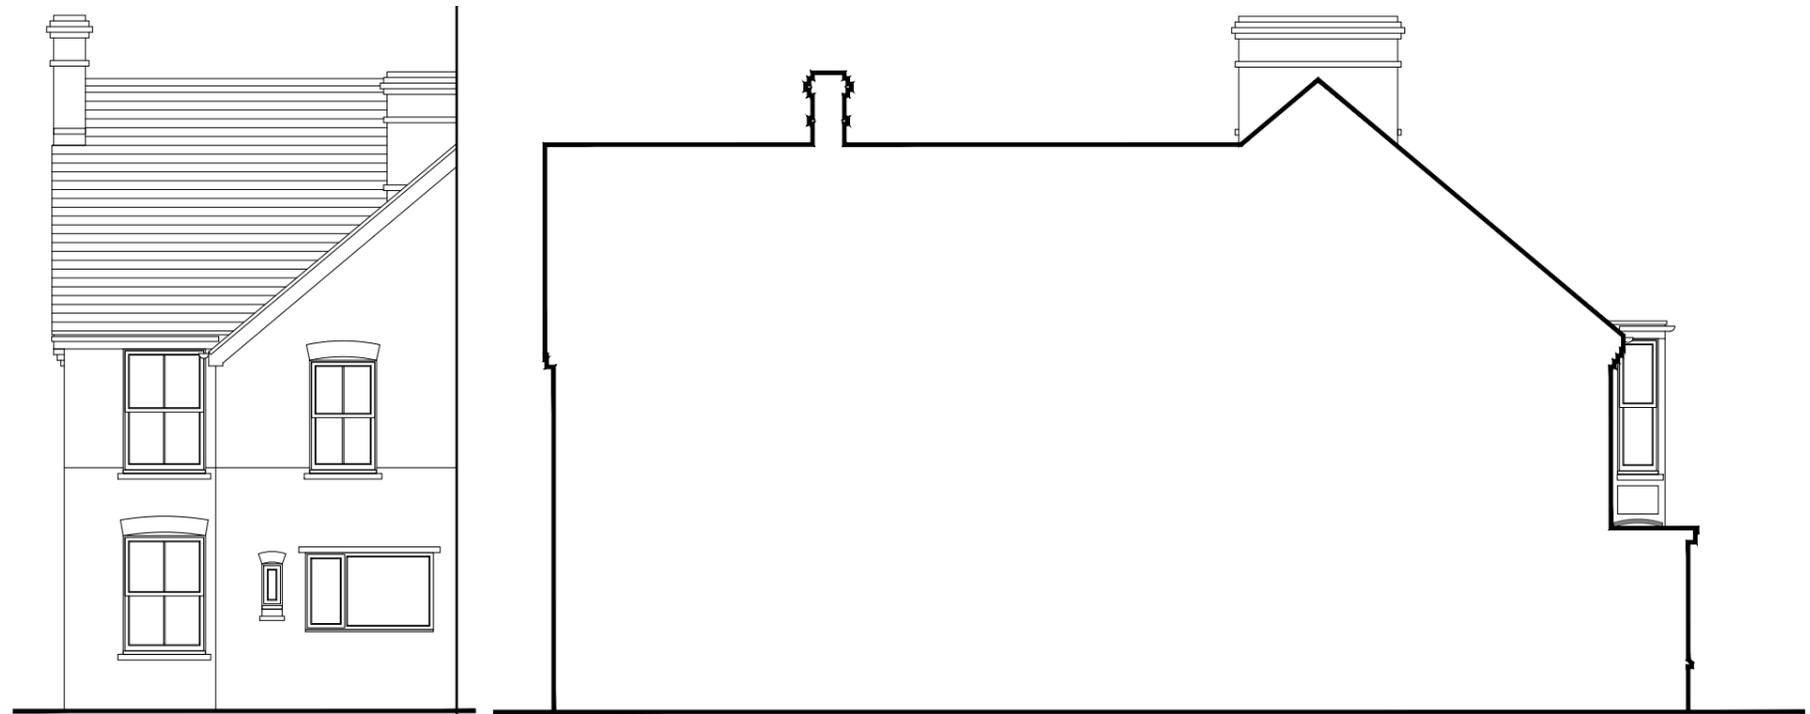

Rear Elevation

Side Elevation



44 Sturges Road
Wokingham
Berkshire
project :

Existing Elevations
title :

Mrs. U. Cran
client :

Lee Norris Design Limited	ref : LN
27 Eden Way, Winnersh Wokingham, Berkshire RG41 5PQ	date : Oct'25
Tel: 01189 787226 Mob: 07795 058193	scale : 1:100@A3
E-mail: lee@leenorrisdesign.co.uk Web: www.leenorrisdesign.co.uk	project : 25-658
Planning and building regulations drawings for residential extensions, new build, renovation and conversion projects.	dwg no / rev : 002

