



Ground Floor Plan

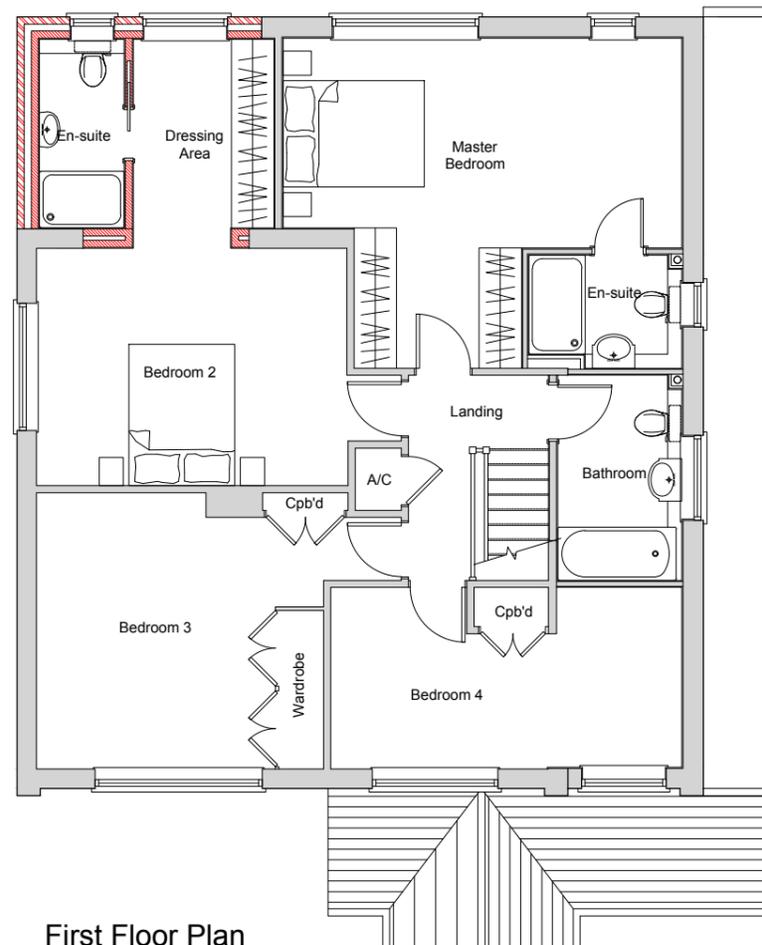

First Floor Plan

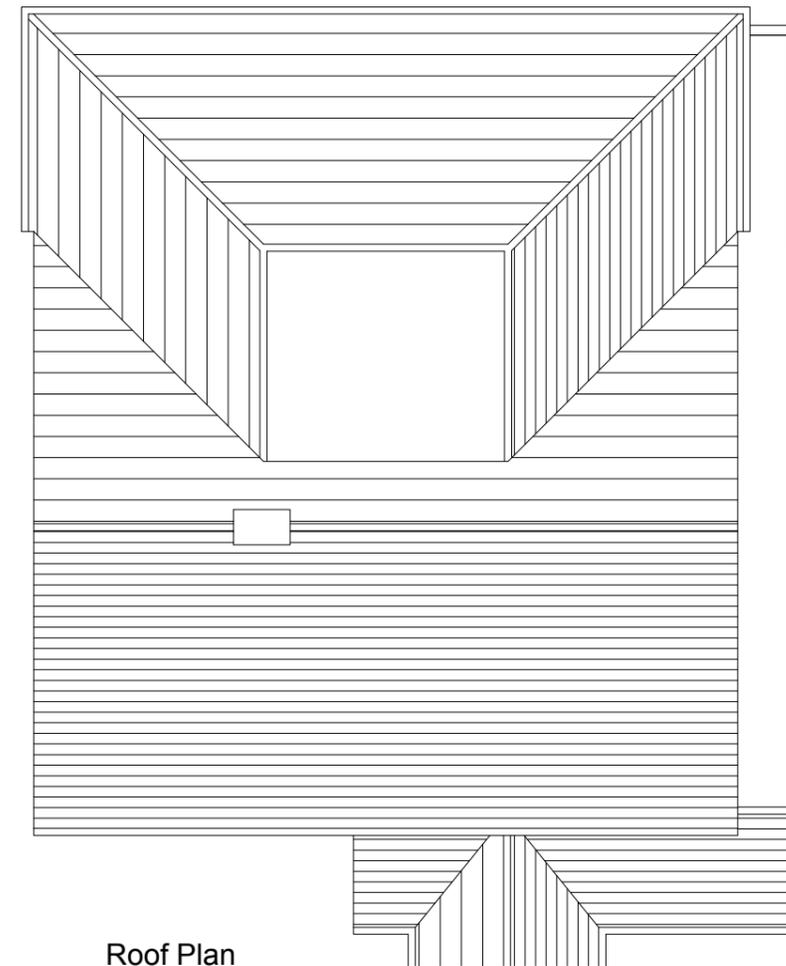

Roof Plan

13 Bearwood Road  
Wokingham  
Berkshire RG41 4TB  
project :

Proposed Floor Plans  
title :

Mr & Mrs. Patel  
client :

Lee Norris Design 27 Eden Way, Winnersh Wokingham, Berkshire RG41 5PQ Tel: 01189 787226 Mob: 07795 058193 E-mail: lee@leenorrisdesign.co.uk Web: www.leenorrisdesign.co.uk	ref : LN date : Oct'25 scale : 1:100@A3 project : 18-292 dwg no. / rev : 003 Rev.A
--	--