





Front Elevation

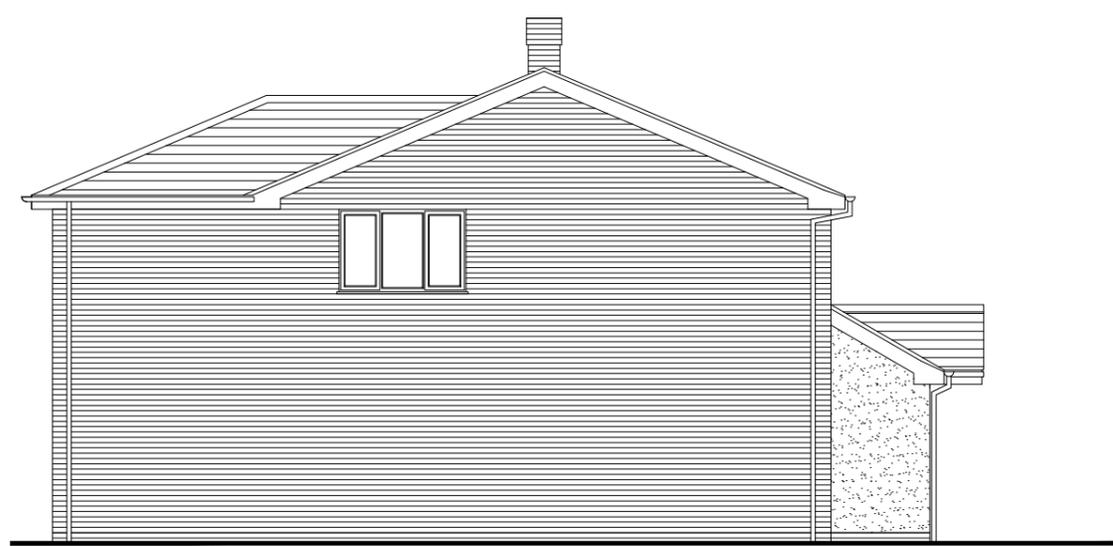

Side Elevation



Rear Elevation

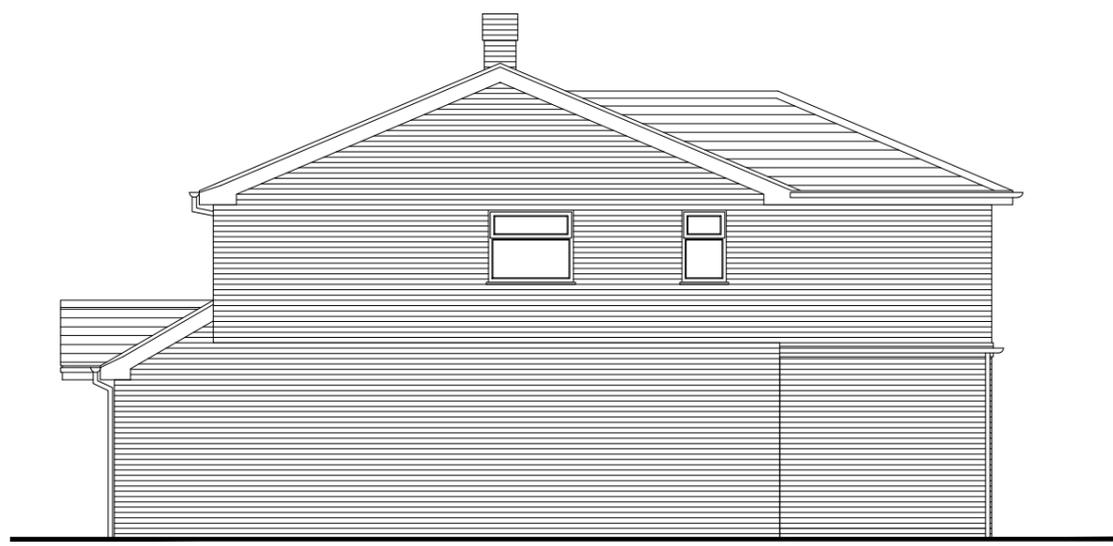

Side Elevation

13 Bearwood Road
Wokingham
Berkshire RG41 4TB
project :

Proposed Elevations
title :

Mr & Mrs. Patel
client :

Lee Norris Design 27 Eden Way, Winnersh Wokingham, Berkshire RG41 5PQ Tel: 01189 787226 Mob: 07795 058193 E-mail: lee@leenorrisdesign.co.uk Web: www.leenorrisdesign.co.uk	ref : LN date : Oct'25 scale : 1:100@A3 project : 18-292 dwg no. / rev : 004 Rev. A
--	---