



RENDERING
FOR ILLUSTRATION ONLY



Proposal for a front porch extension, a loft conversion with flat roof dormer, a single storey rear extension and garage conversion to an existing detached property.

OWNER: Perumal Ramamurthi
PROJECT:
ADDRESS:
THAMES WATER PERMIT: _____
PLANNING REFERENCE: _____
DESIGNER: easyHomePlans
DESIGN CONSULTANT: Roger Bovell
BUILDER: _____
ENGINEERING: _____

INDEX OF DRAWINGS	
PROJECT SUMMARY	1
SITE & BLOCK PLAN	2
LANDSCAPE PLANS	3
EXISTING ELEVATIONS	4
EXISTING FLOOR PLANS	5
PROPOSED ELEVATIONS	6
PROPOSED FLOOR PLANS	7
	8
	9
	10
	11
	12

SHEET NUMBER

1

Drawn By:

Date:

16/10/2025


Scale: @ A3

PROJECT SUMMARY

Plans prepared for: Perumal Ramamurthi

4 Pimento Drive,
Earley, Reading RG6 5GZ

© 2020

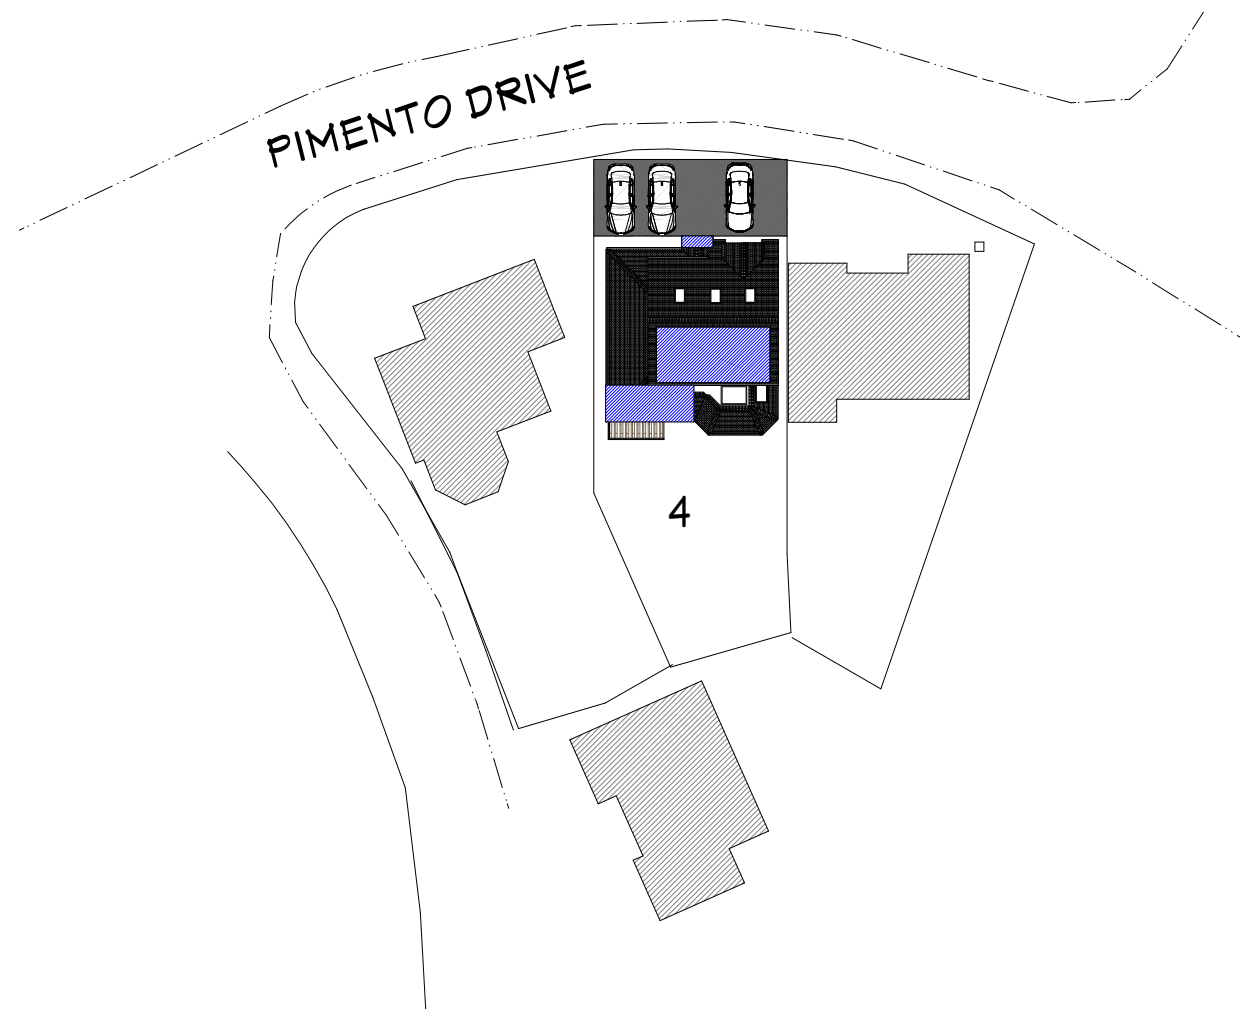

Block Plan @1:500

SHEET NUMBER

2

Drawn By:

Date:

16/10/2025


Scale: @ A3

**BLOCK PLAN & PARKING
ARRANGEMENTS**

Plans prepared for: Perumal
Ramamurthi

**4 Pimento Drive,
Earley, Reading RG6
5GZ**


© 2020

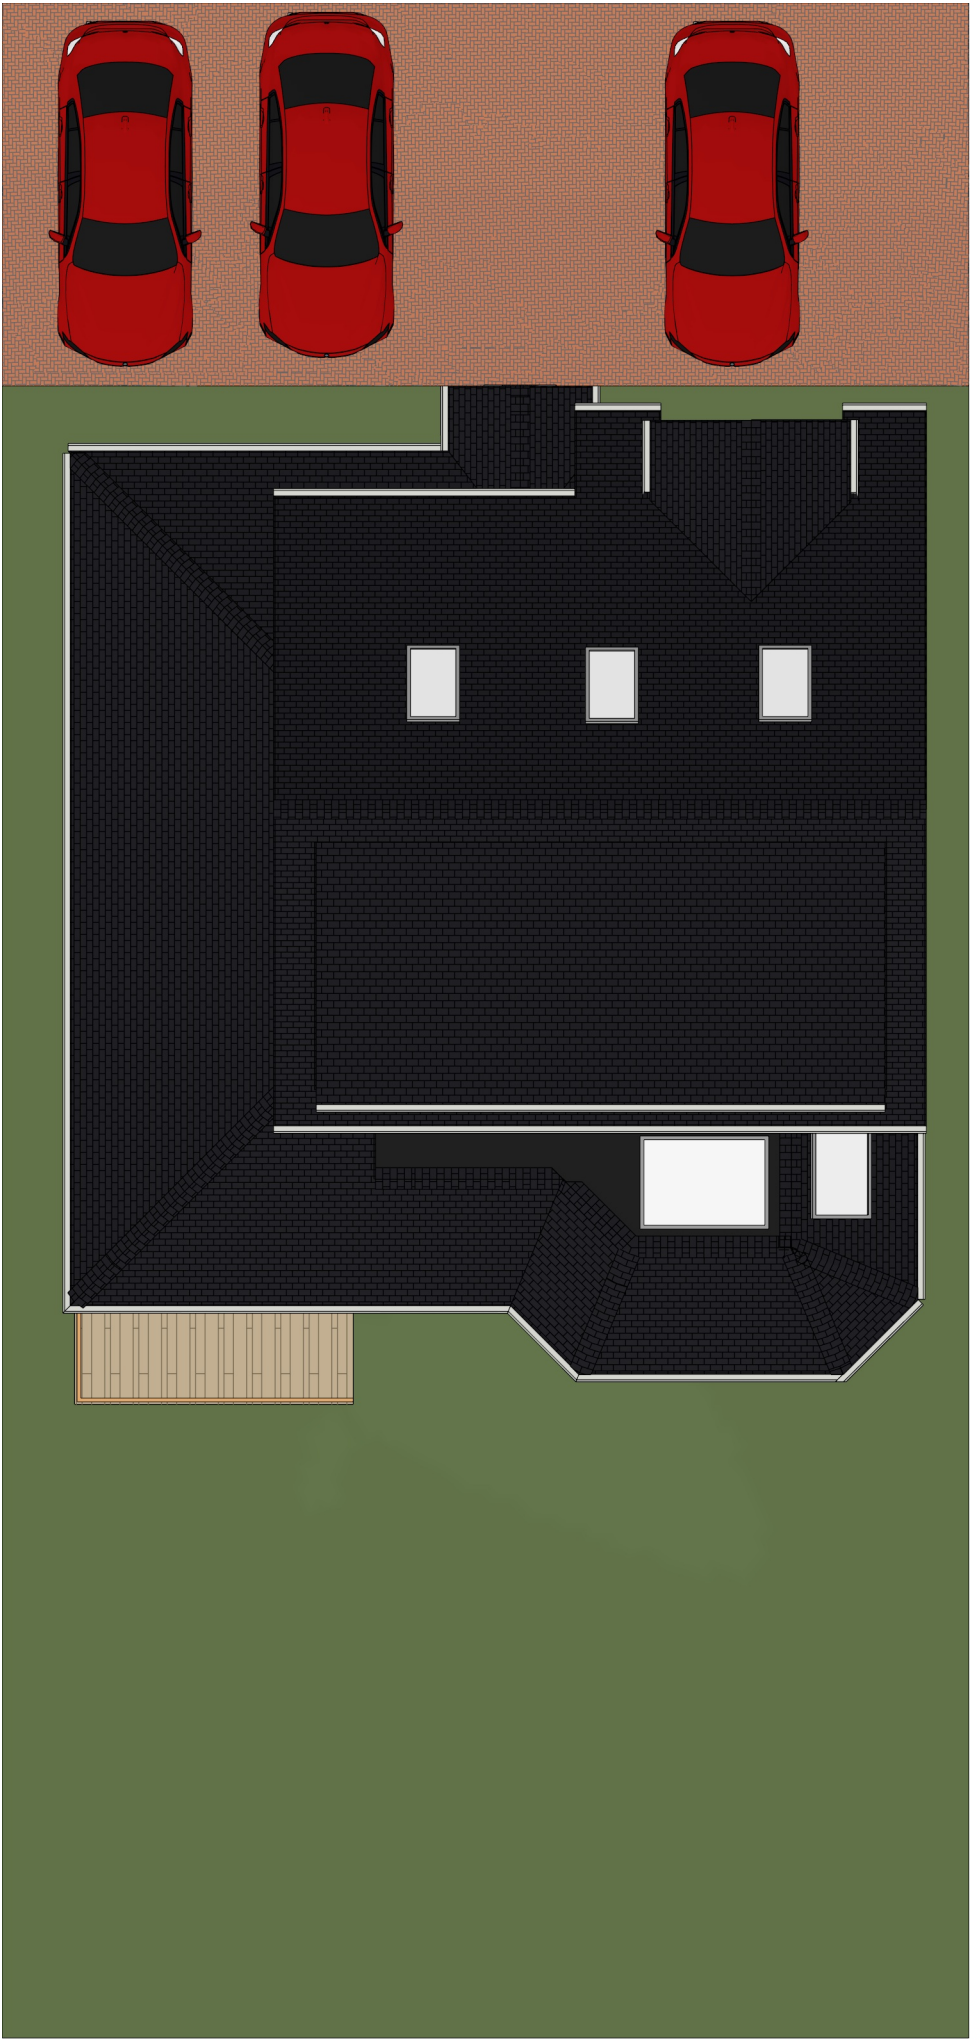

SHEET NUMBER	
3	
Drawn By:	
Date:	
16/10/2025	
Scale: @ A3	
LANDSCAPE PLAN	
Plans prepared for: Perumal Ramamurthi	4 Pimento Drive, Earley, Reading RG6 5GZ
© 2020	



Existing Front Elevation @1:100

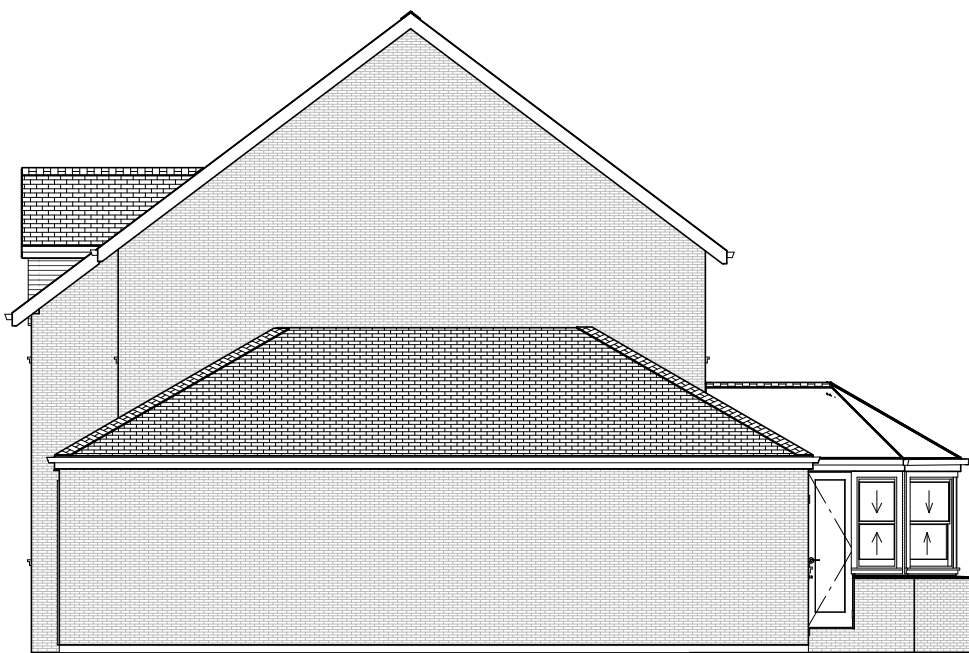


Existing Left Elevation @1:100



Existing Rear Elevation @1:100



Existing Right Elevation @1:100

 

SHEET NUMBER

4

Drawn By:

Date:

16/10/2025

Scale: @ A3

EXISTING ELEVATIONS

Plans prepared for: Perumal Ramamurthi


4 Pimento Drive,
Earley, Reading RG6
5GZ

© 2020


EXISTING FLOOR PLANS

Plans prepared for: Perumal
Ramamurthi

4 Pimento Drive,
Earley, Reading RG6
5GZ

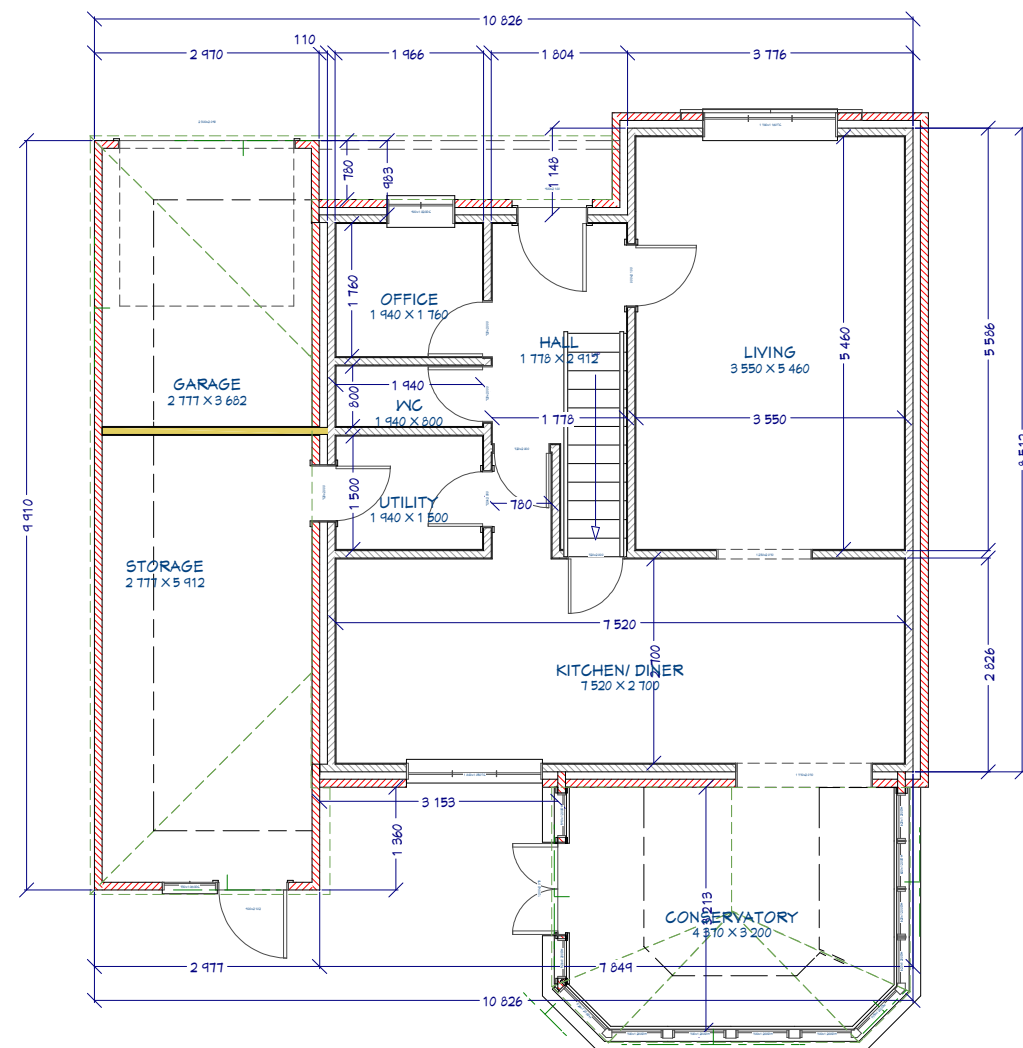


Existing Ground Floor Plan @1:100

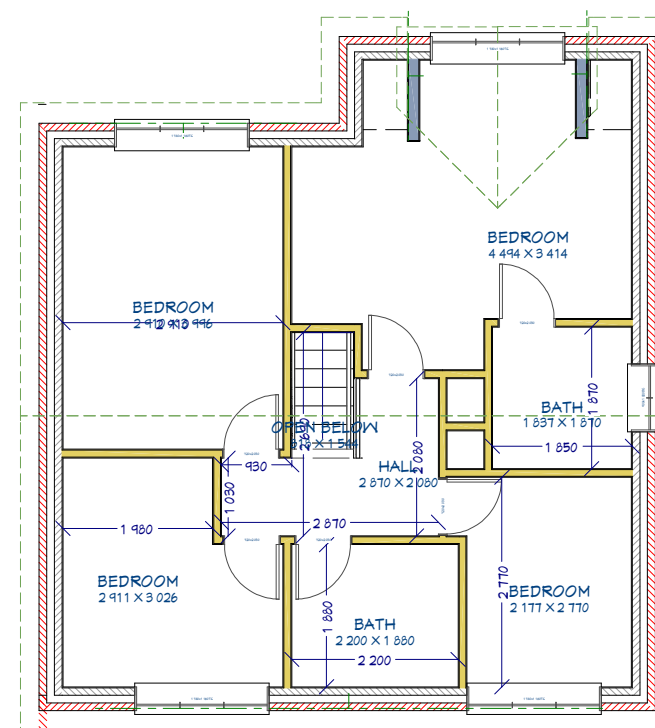


Existing First Floor Plan @1:100

Scale Bar 1:100

 




Proposed Front Elevation @1:100

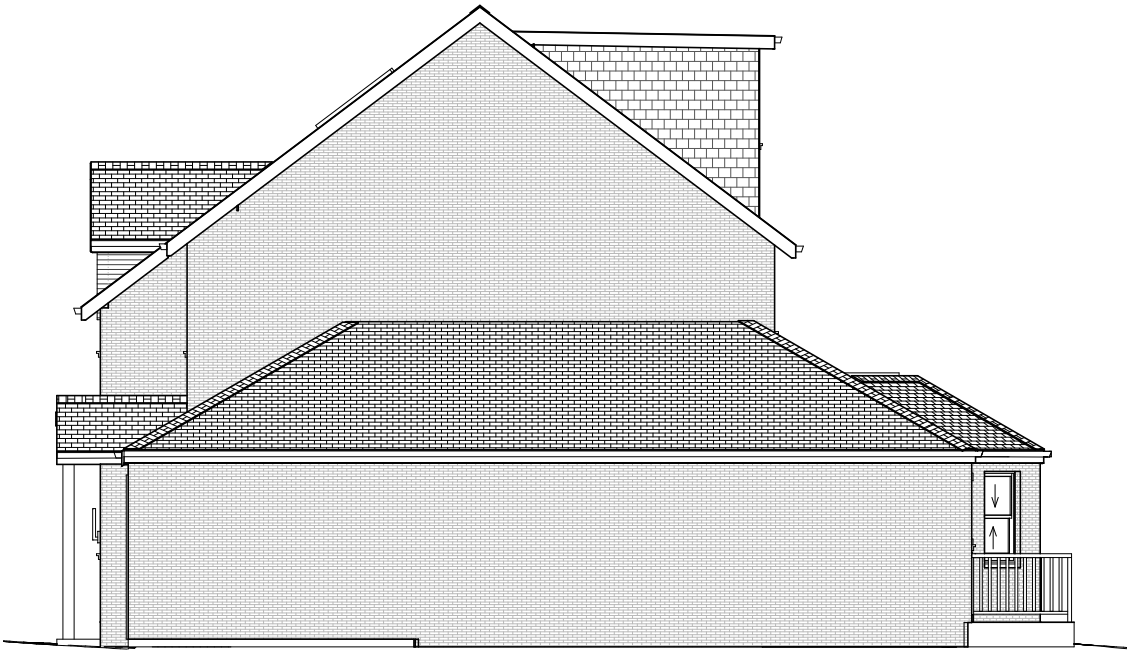


Proposed Left Elevation @1:100



Proposed Rear Elevation @1:100

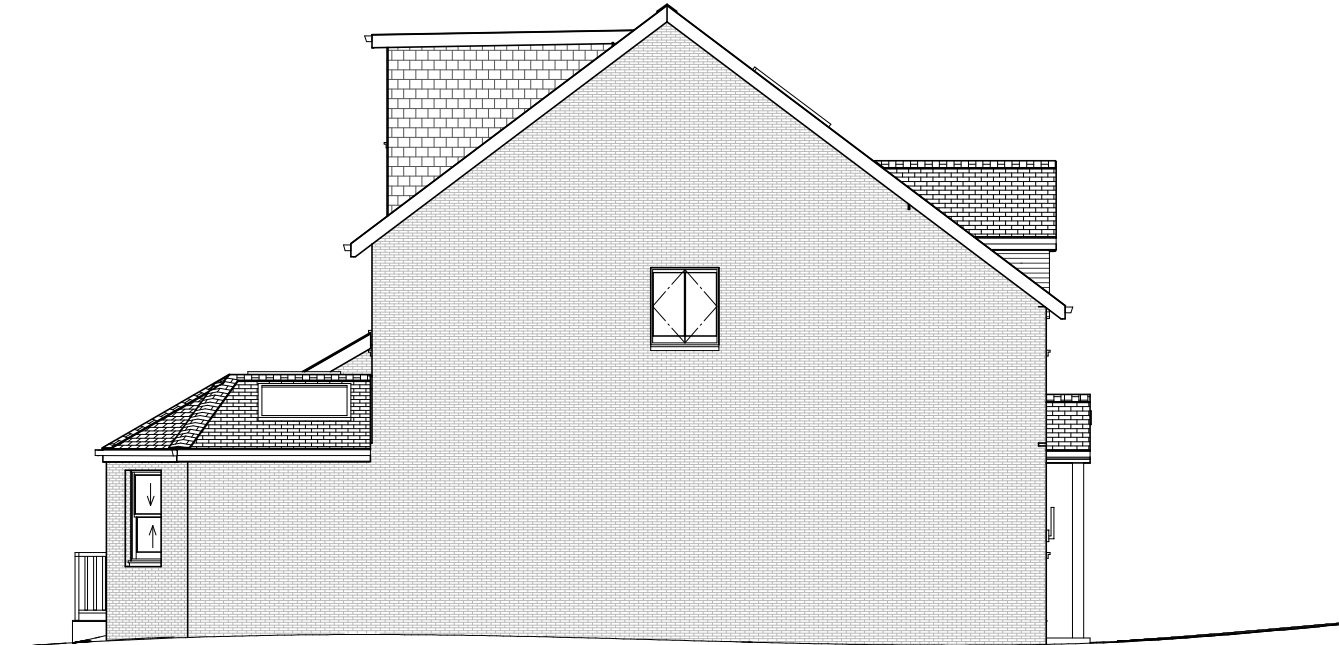

Proposed Right Elevation @1:100

 

Scale Bar 1:100

SHEET NUMBER

6

Drawn By:

Date:

16/10/2025


Scale: @ A3

PROPOSED ELEVATIONS


Plans prepared for: Perumal Ramamurthi

4 Pimento Drive,
Earley, Reading RG6
5GZ


© 2020

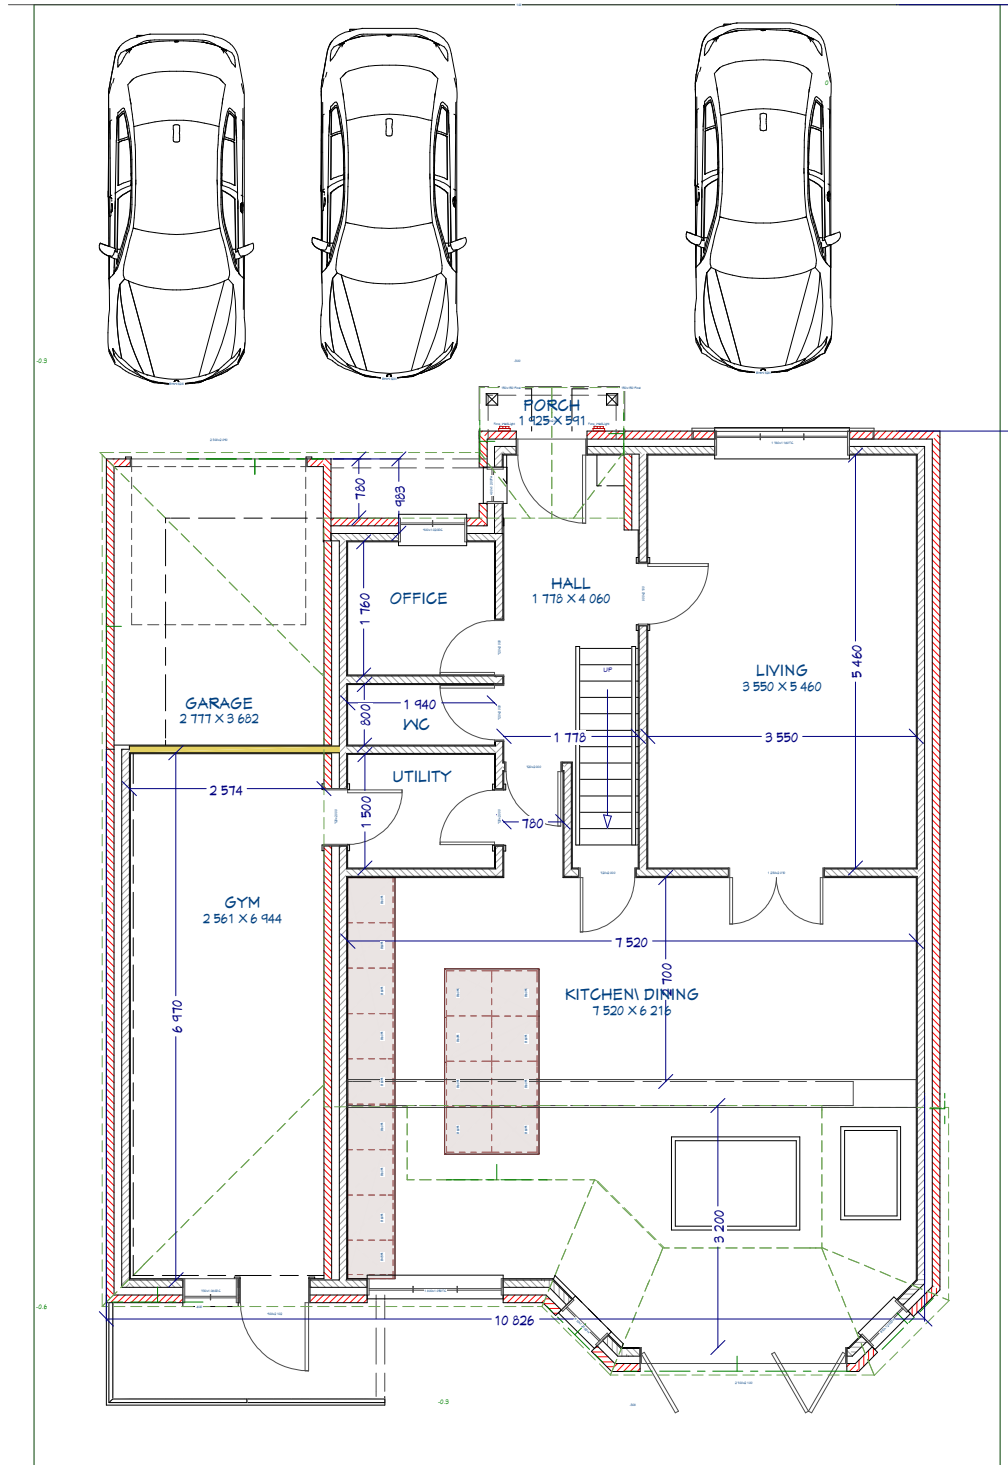

Proposed Ground Floor Plan @1:100

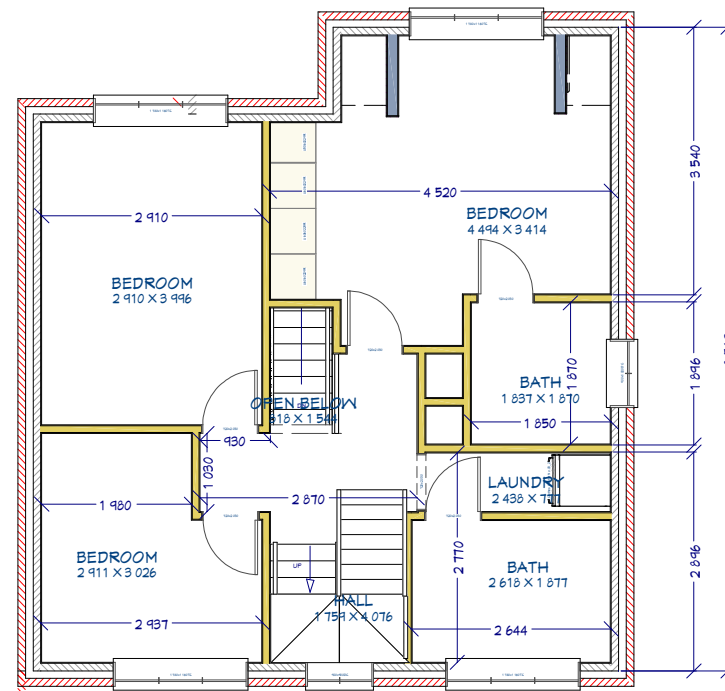

Proposed First Floor Plan @1:100

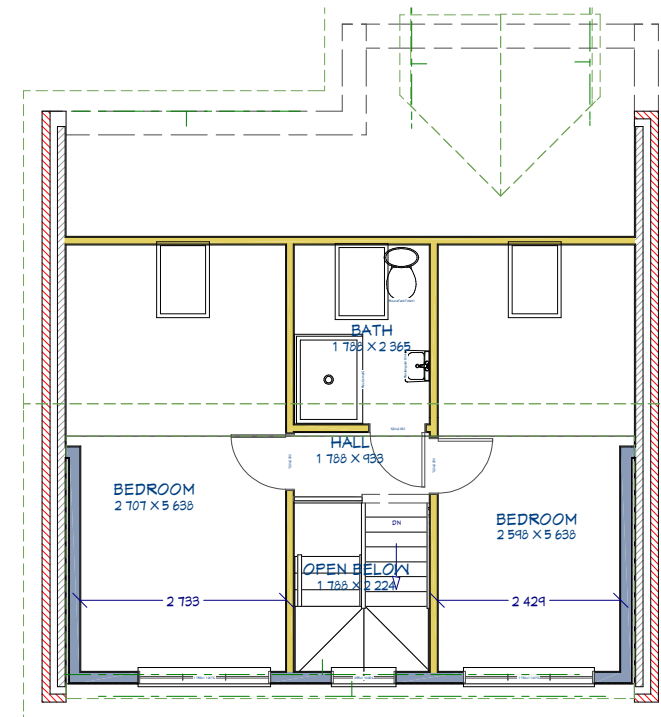

Proposed Loft Floor Plan @1:100



SHEET NUMBER

7

Drawn By:

Date:

16/10/2025

Scale: @ A3

PROPOSED FLOOR PLANS

Plans prepared for: Perumal Ramamurthi

4 Pimento Drive,
Earley, Reading RG6
5GZ

© 2020