


1 Main House North Elevation  
1:200

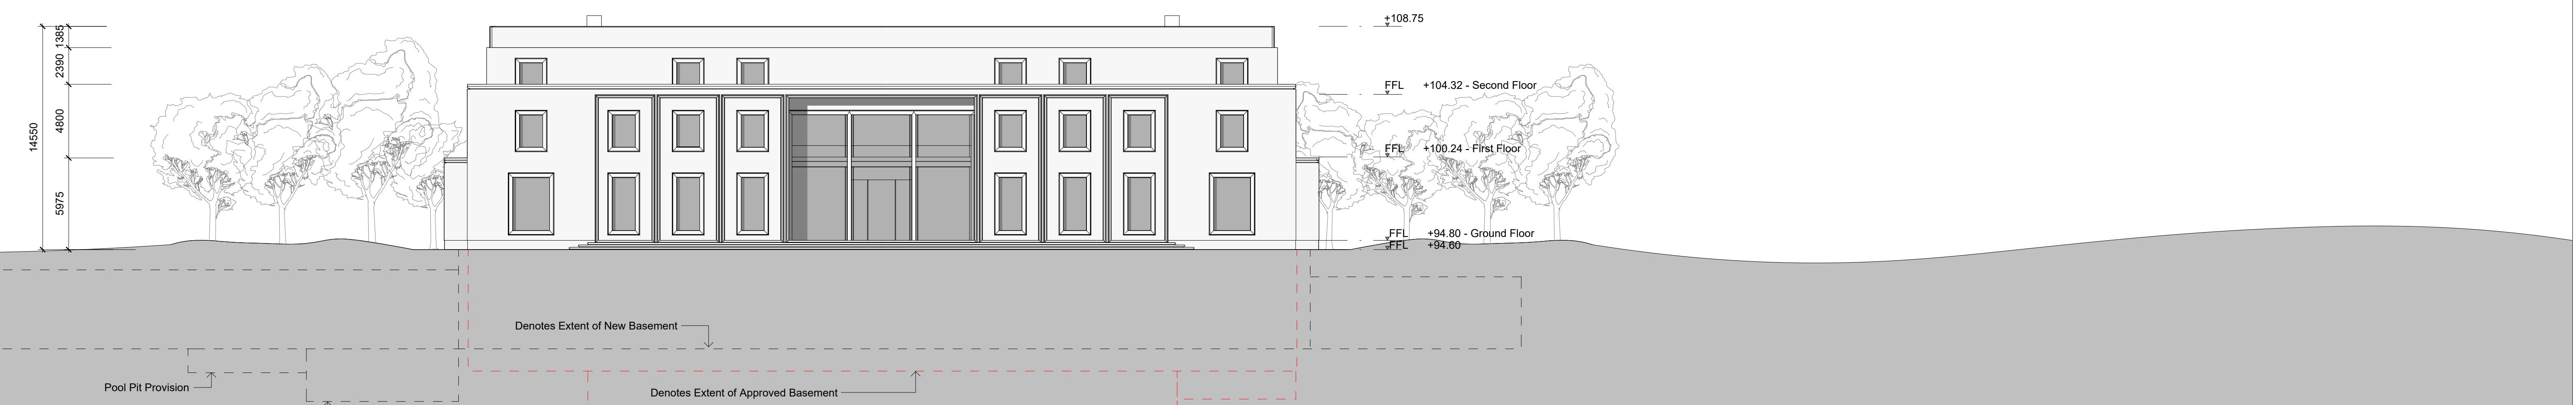

2 Main House South Elevation  
1:200

Source Information:  
These drawings are to be read in conjunction  
with all consultant / specialist information as  
may be required.

13.10.2025 P03 MH - B1 Planning Guide  
03.01.2026 P02 MH - B1 Planning Submission  
20.06.2025 P01 MH - Draft Planning Submission  
Ref: P03  
Rev: 00  
App: by  
Scale: 1:200

**pb+co**

Pexton Bradbury + Co Architects

Project Title:  
Project Conway

Drawing Title:  
Main House North + South Elevation - 1

Scale: 1:200

Code: PCY

Drawing No: PCY-IBC-MH-ZZ-DR-A-1027

P03

General Notes:

- All dimensions are to be checked on site prior to construction.
- Dimensions are in metres and are approximate.
- Discrepancies between drawings are to be reported to the Site Agent / Contract Administrator immediately.
- All Levels unless stated otherwise are above ordnance datum (AOD)
- Construction issue drawings are to be read in conjunction with the Package Summary Document