




LIFTING BEAMS
SCALE 1:10

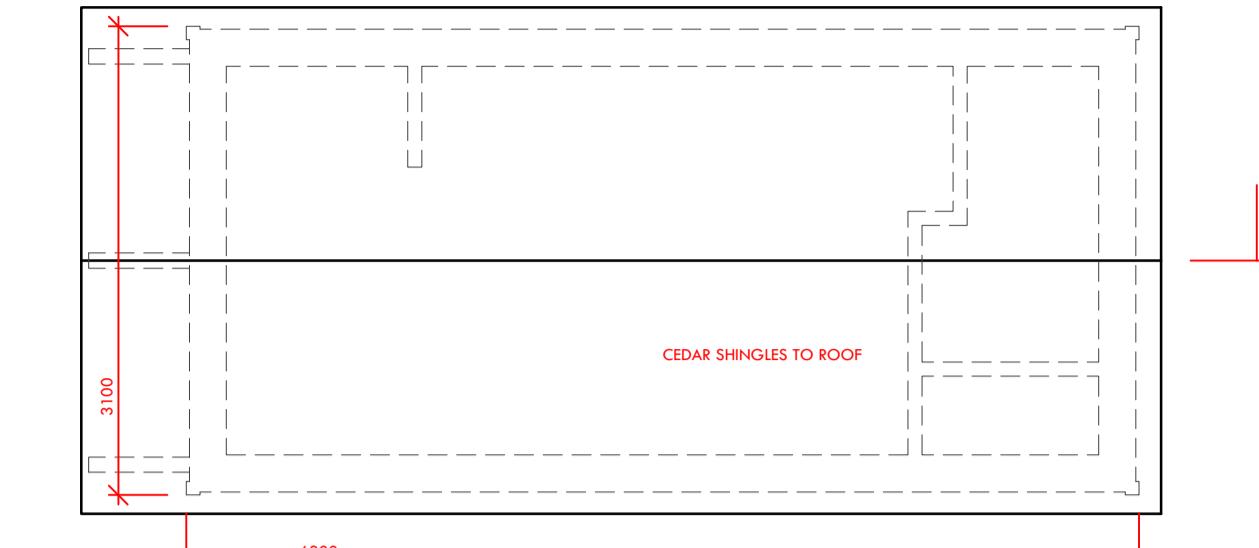


ROOF PLAN
SCALE 1:50

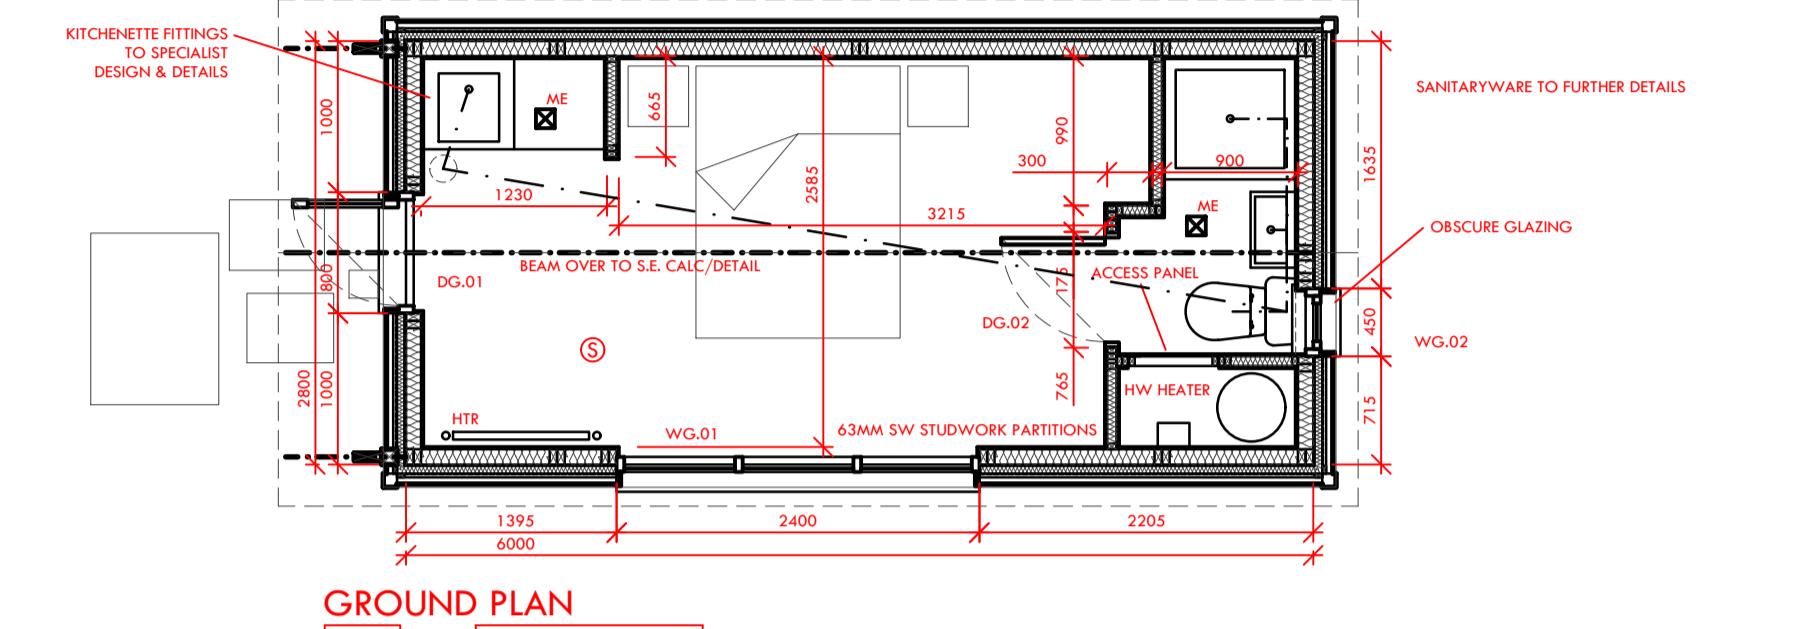


GROUND PLAN
SCALE 1:50

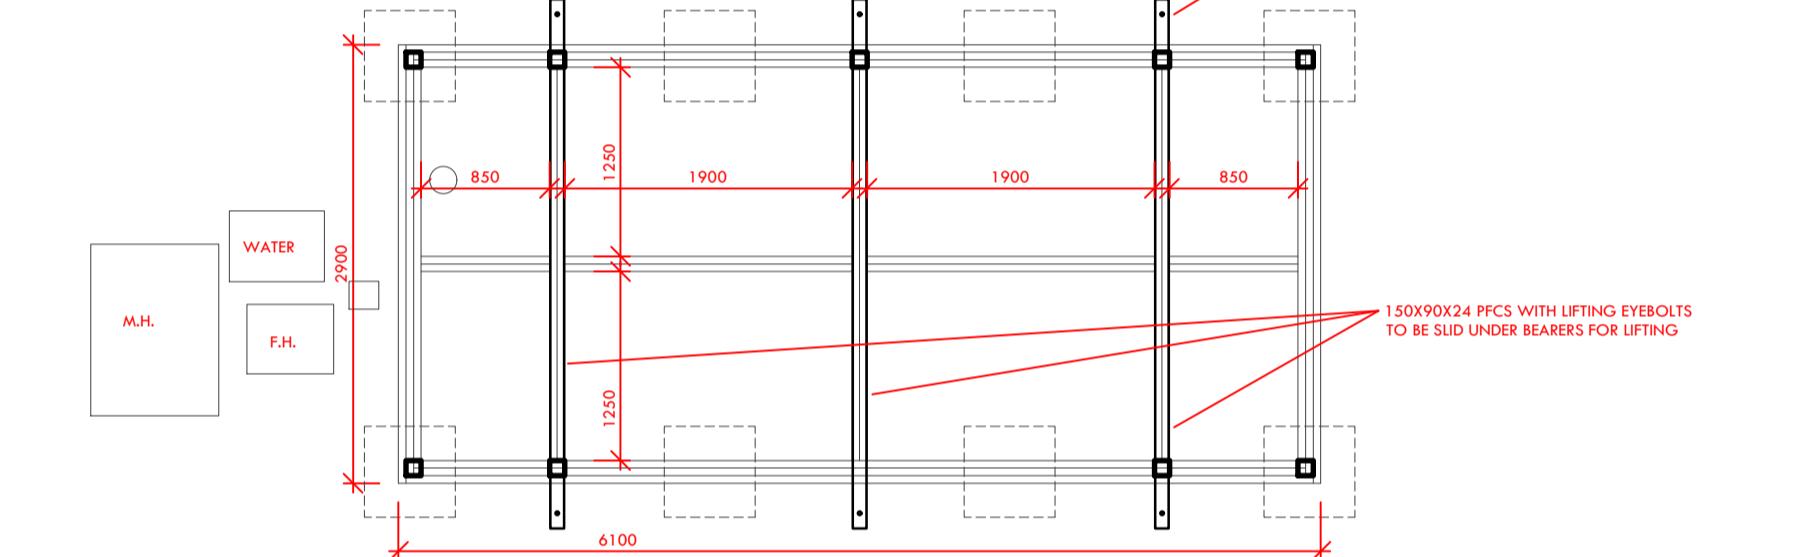

FLOOR STRUCTURE & LIFTING PLAN
SCALE 1:50

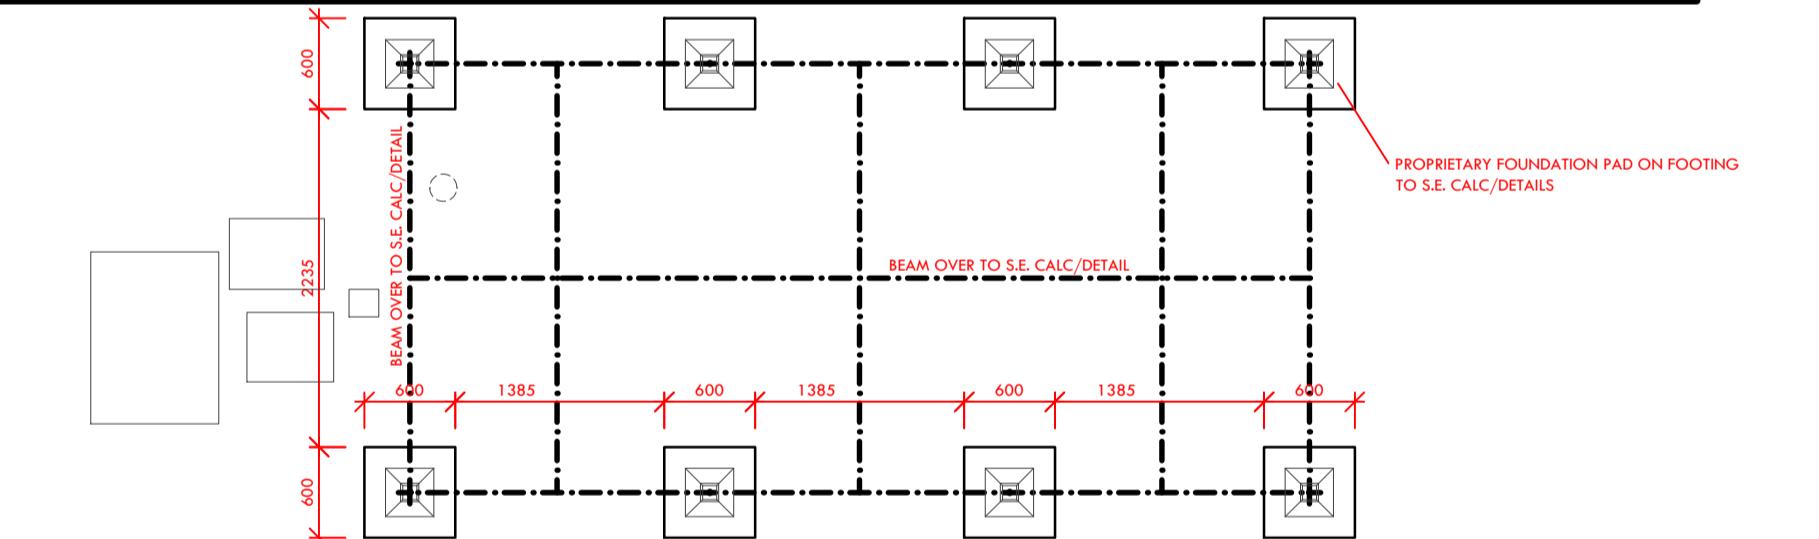

FOUNDATION PLAN
SCALE 1:50

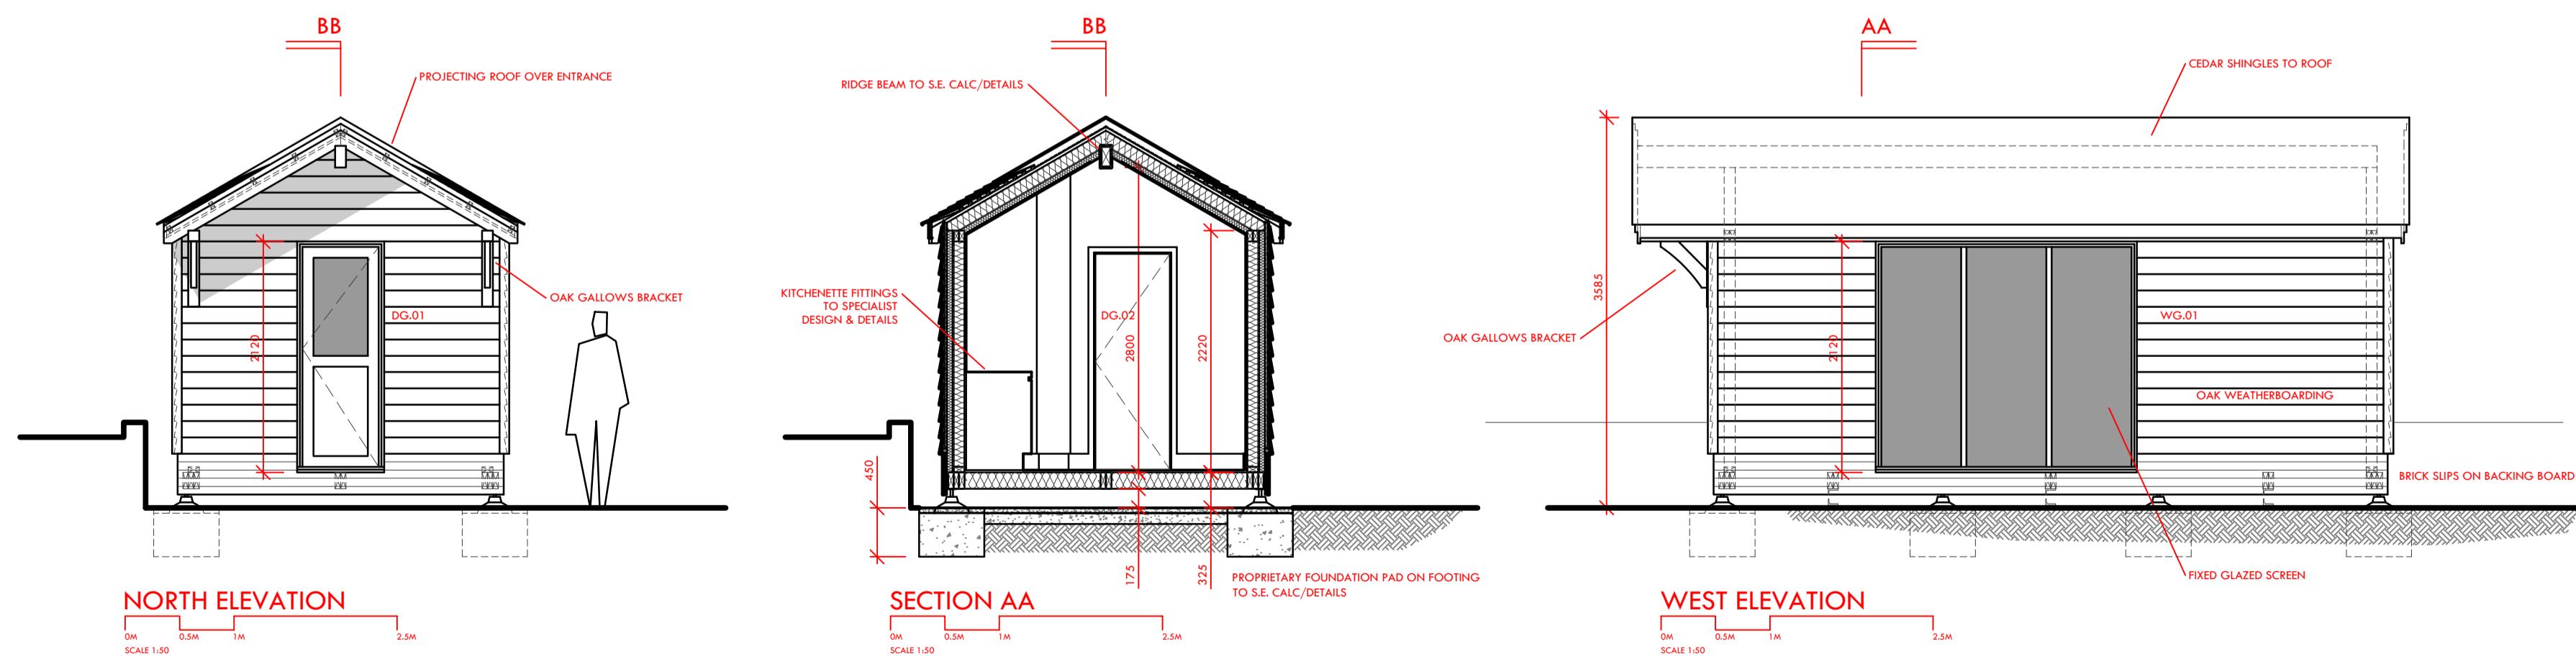


NORTH ELEVATION
SCALE 1:50

SECTION AA
SCALE 1:50

WEST ELEVATION
SCALE 1:50

SOUTH ELEVATION
SCALE 1:50

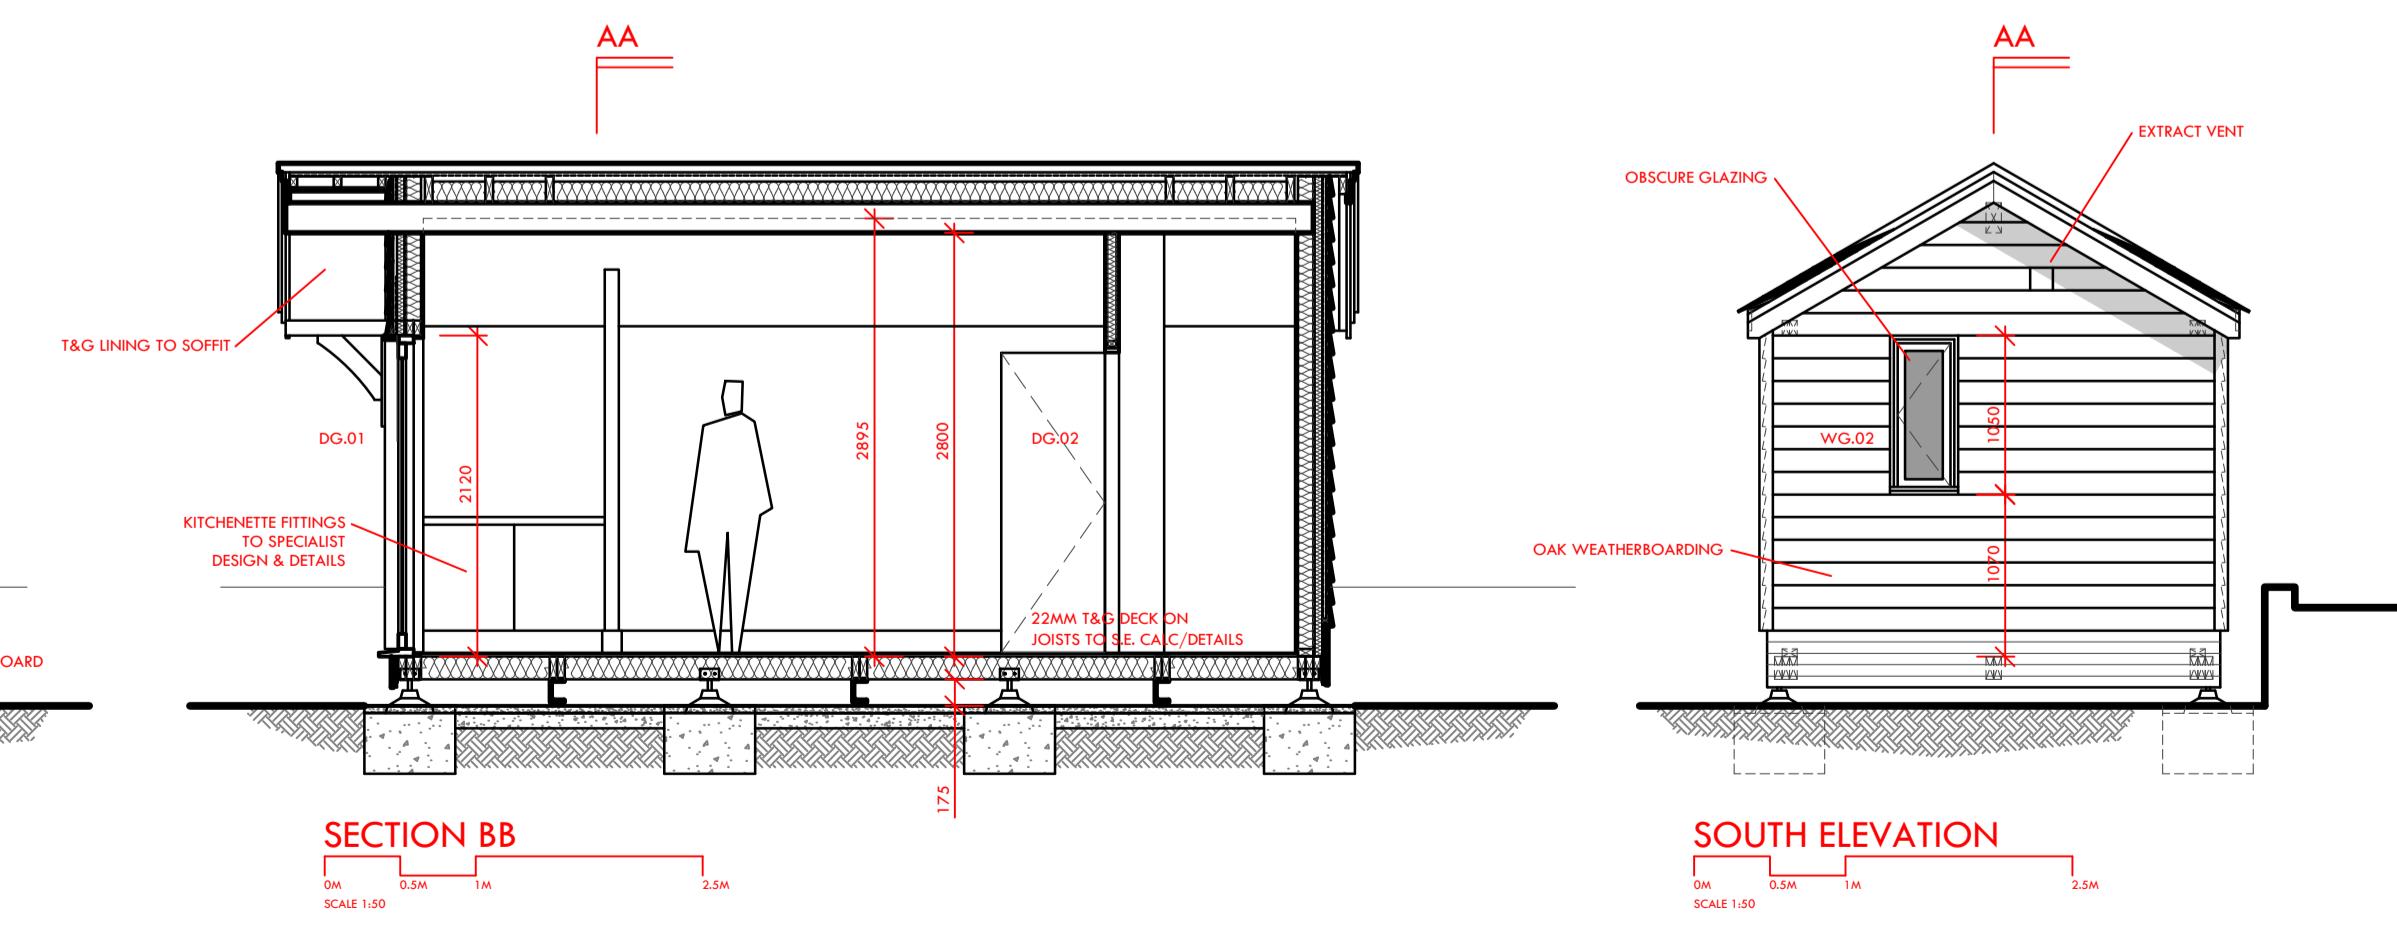

SECTION BB
SCALE 1:50

'TYBURN HOUSE'
BACKSIDEANS
WARMWELL
KO10 8JP
1:50 @ A1
1:10 @ A1
SEP 2025

GARDEN LODGE
COMPOSITE
BASED ON MEASURED SURVEY
BY OTHERS

MTY Architects
Chartered Practice
www.mtyarchitects.co.uk
33 New Mill Close
OX10 0NH
Telephone 01491 852444
Drawing should not be copied for construction purposes before
Copyright © MTY Architects after signed drawing