




North West Elevation

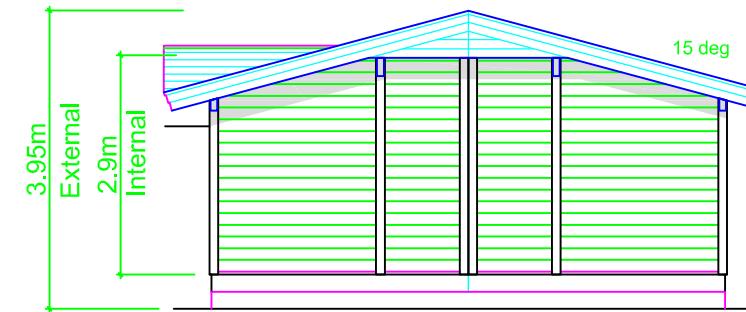


Side Elevation

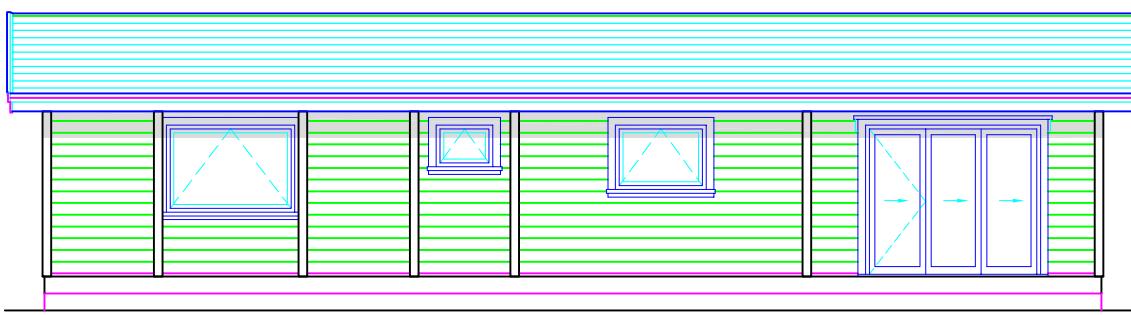

Rear Elevation

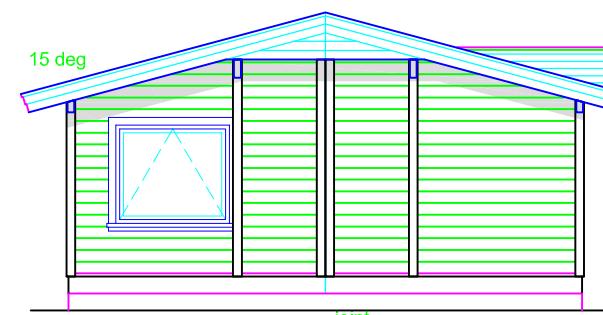


Side Elevation

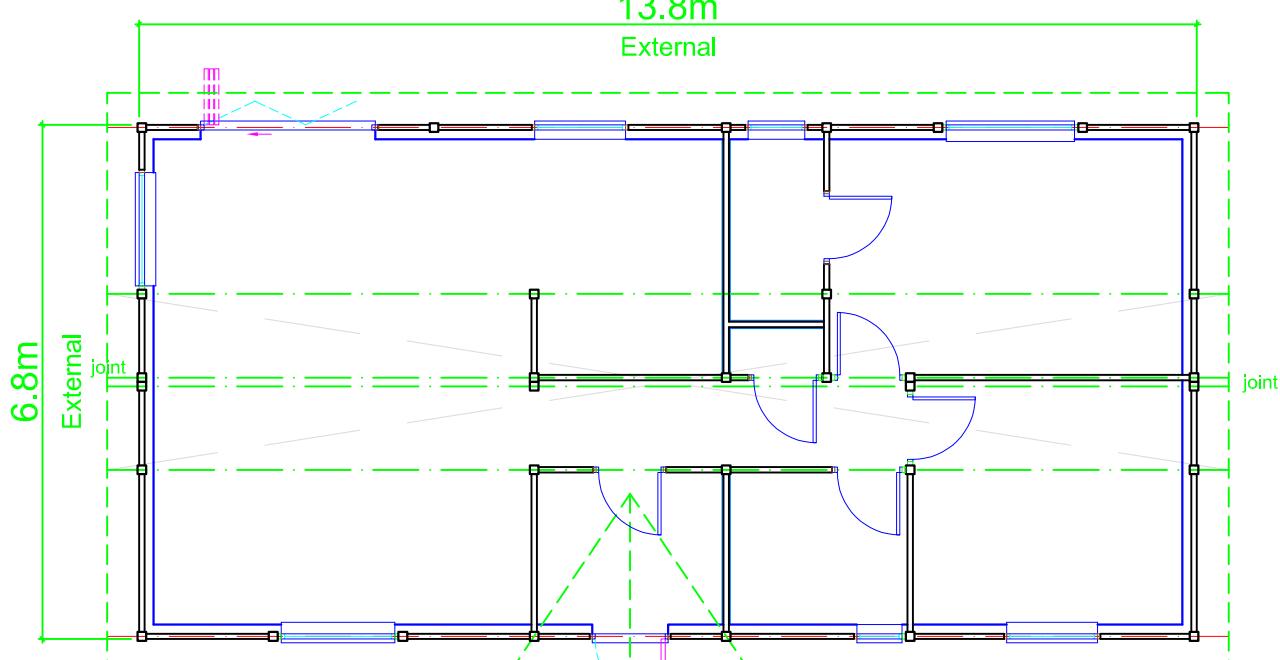


Floor Plan

0 500mm 1 2 3 4 5m

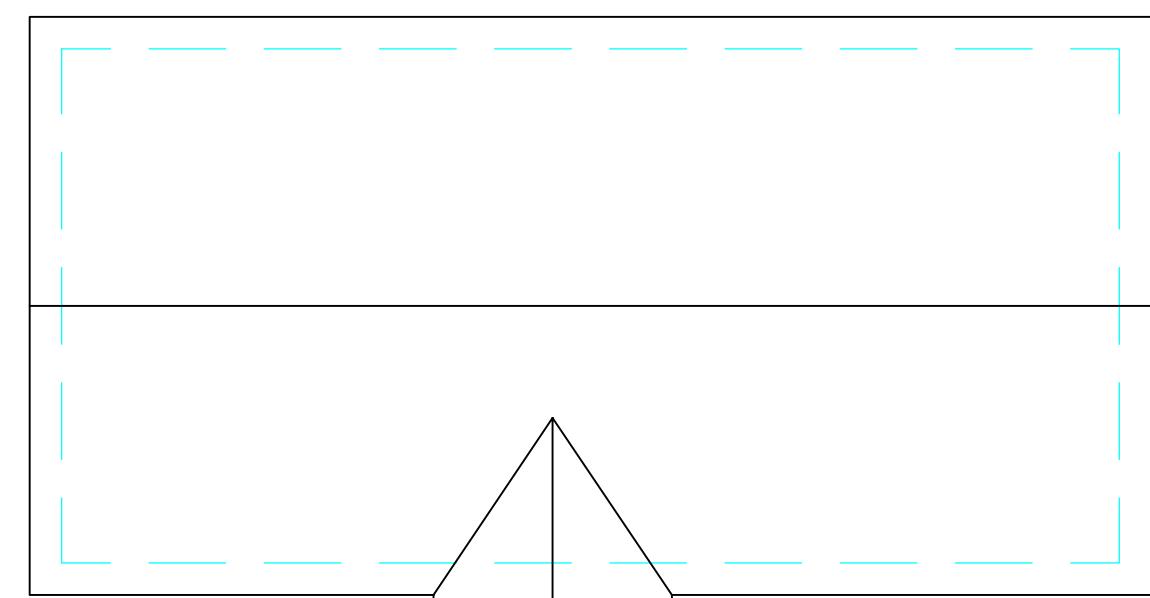

Roof Plan

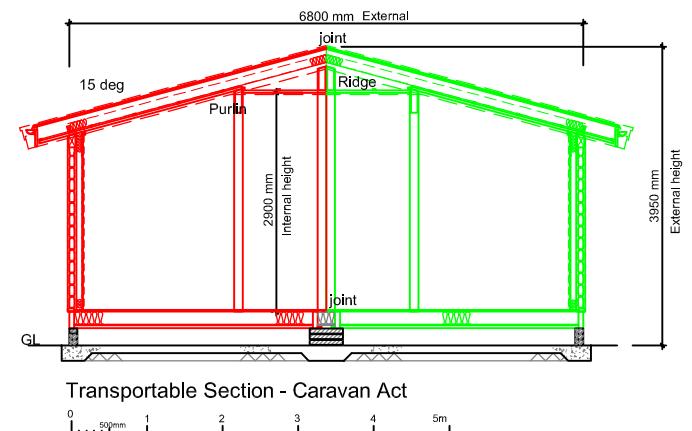

Transportable Section - Caravan Act

Client  
Sandra Dean  
2 Red Tiles, Dunt Lane,  
Hurst, RG10 0TE

Project  
Two Bedroom Transportable to  
BS3632:2015  
Floor Plan & Elevations

Scale 1:100 @ A3 Date Oct 2023

The copyright of this drawing remains the property of Norwegian Log Buildings Ltd and must not be transferred to a third party without the written permission of the copyright holders.

Drg. No. 222121/02 Rev. A

A - Nov 2024 Section added - kk

Revisions