


**Key:**

- Swept path extent of wheel axles
- Swept path extent of vehicle body

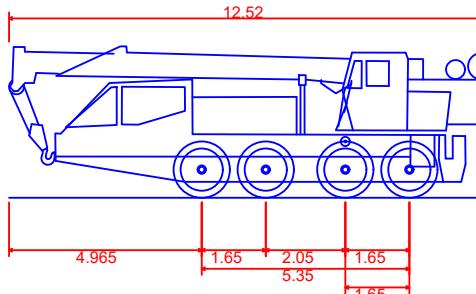

**Liebherr LTM 1070-4.1 Mobile Crane**  
 Overall Length  
 Overall Width  
 Overall Body Height  
 Min Body Ground Clearance  
 Track Width  
 Lock to lock time  
 Kerb to Kerb Turning Radius

12.520m  
 2.820m  
 3.900m  
 0.410m  
 2.820m  
 4.00s  
 6.490m

Vehicle Type

NTS

Detail Plan 1

Scale 1:250

Detail Plan 2

Scale 1:250

**Notes:**

The crane shown is the closest match available to the clients request.

All measurements displayed have been taken from OS data/mapping and therefore have a margin of error. To ensure that the proposed vehicle can travel past any of the obstructions mentioned in the plan, a topographical survey should be carried out to ascertain on-site measurements.

**Interest:**

N/A

**Location:**

Rushton Farm, Warren House Road, Wokingham, RG40 5AP

Coords: 481923, 170439

Scheme Name: WOR0008-Swept Path Analysis - Land at Rushton Farm

Drawing Name: Swept Path Analysis Plan

Drawing No: 25007072\_PLN\_SPA\_1.1

| Rev | Date       | Description    |
|-----|------------|----------------|
| -   | 08.12.2025 | First Issue    |
| A   | 11.12.2025 | Note Amendment |
|     |            |                |
|     |            |                |
|     |            |                |

|             |        |   |
|-------------|--------|---|
| Drawn:      | JS     |  |
| Approved:   | NA     |   |
| Sheet No:   | 1 of 2 |   |
| Sheet Size: | A3     |   |



The information contained in this document is confidential and protected by copyright. The use, copying or disclosure to a third party, either wholly or in part, except with the written permission of, and in the manner prescribed by Icon Tower constitutes an infringement of copyright. Dalcourt Maclaren does not warrant that this document is definitive nor free of error and does not accept liability for any loss caused or arising from reliance upon information provided. The use of this document is at the user's own risk. For the accuracy of these plans, all measurements must be confirmed on site. BASED UPON THE ORDNANCE SURVEY MAP WITH THE SANCTION OF THE CONTROLLER OF HM STATIONERY OFFICE. CROWN COPYRIGHT RESERVED. OS LICENCE No. 100042124

Site Plan

0

5

10

15

20

25

30

35

40

45

50

55

60

65

70

75

80

85

90



95

100

Scale 1:500

Key:

- Swept path extent of wheel axles
- Swept path extent of vehicle body

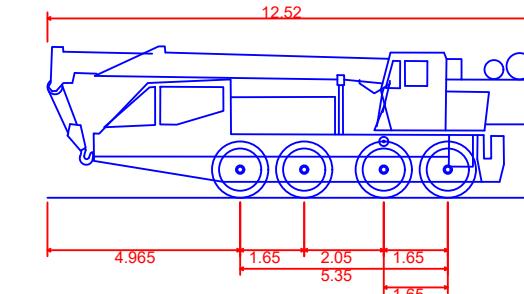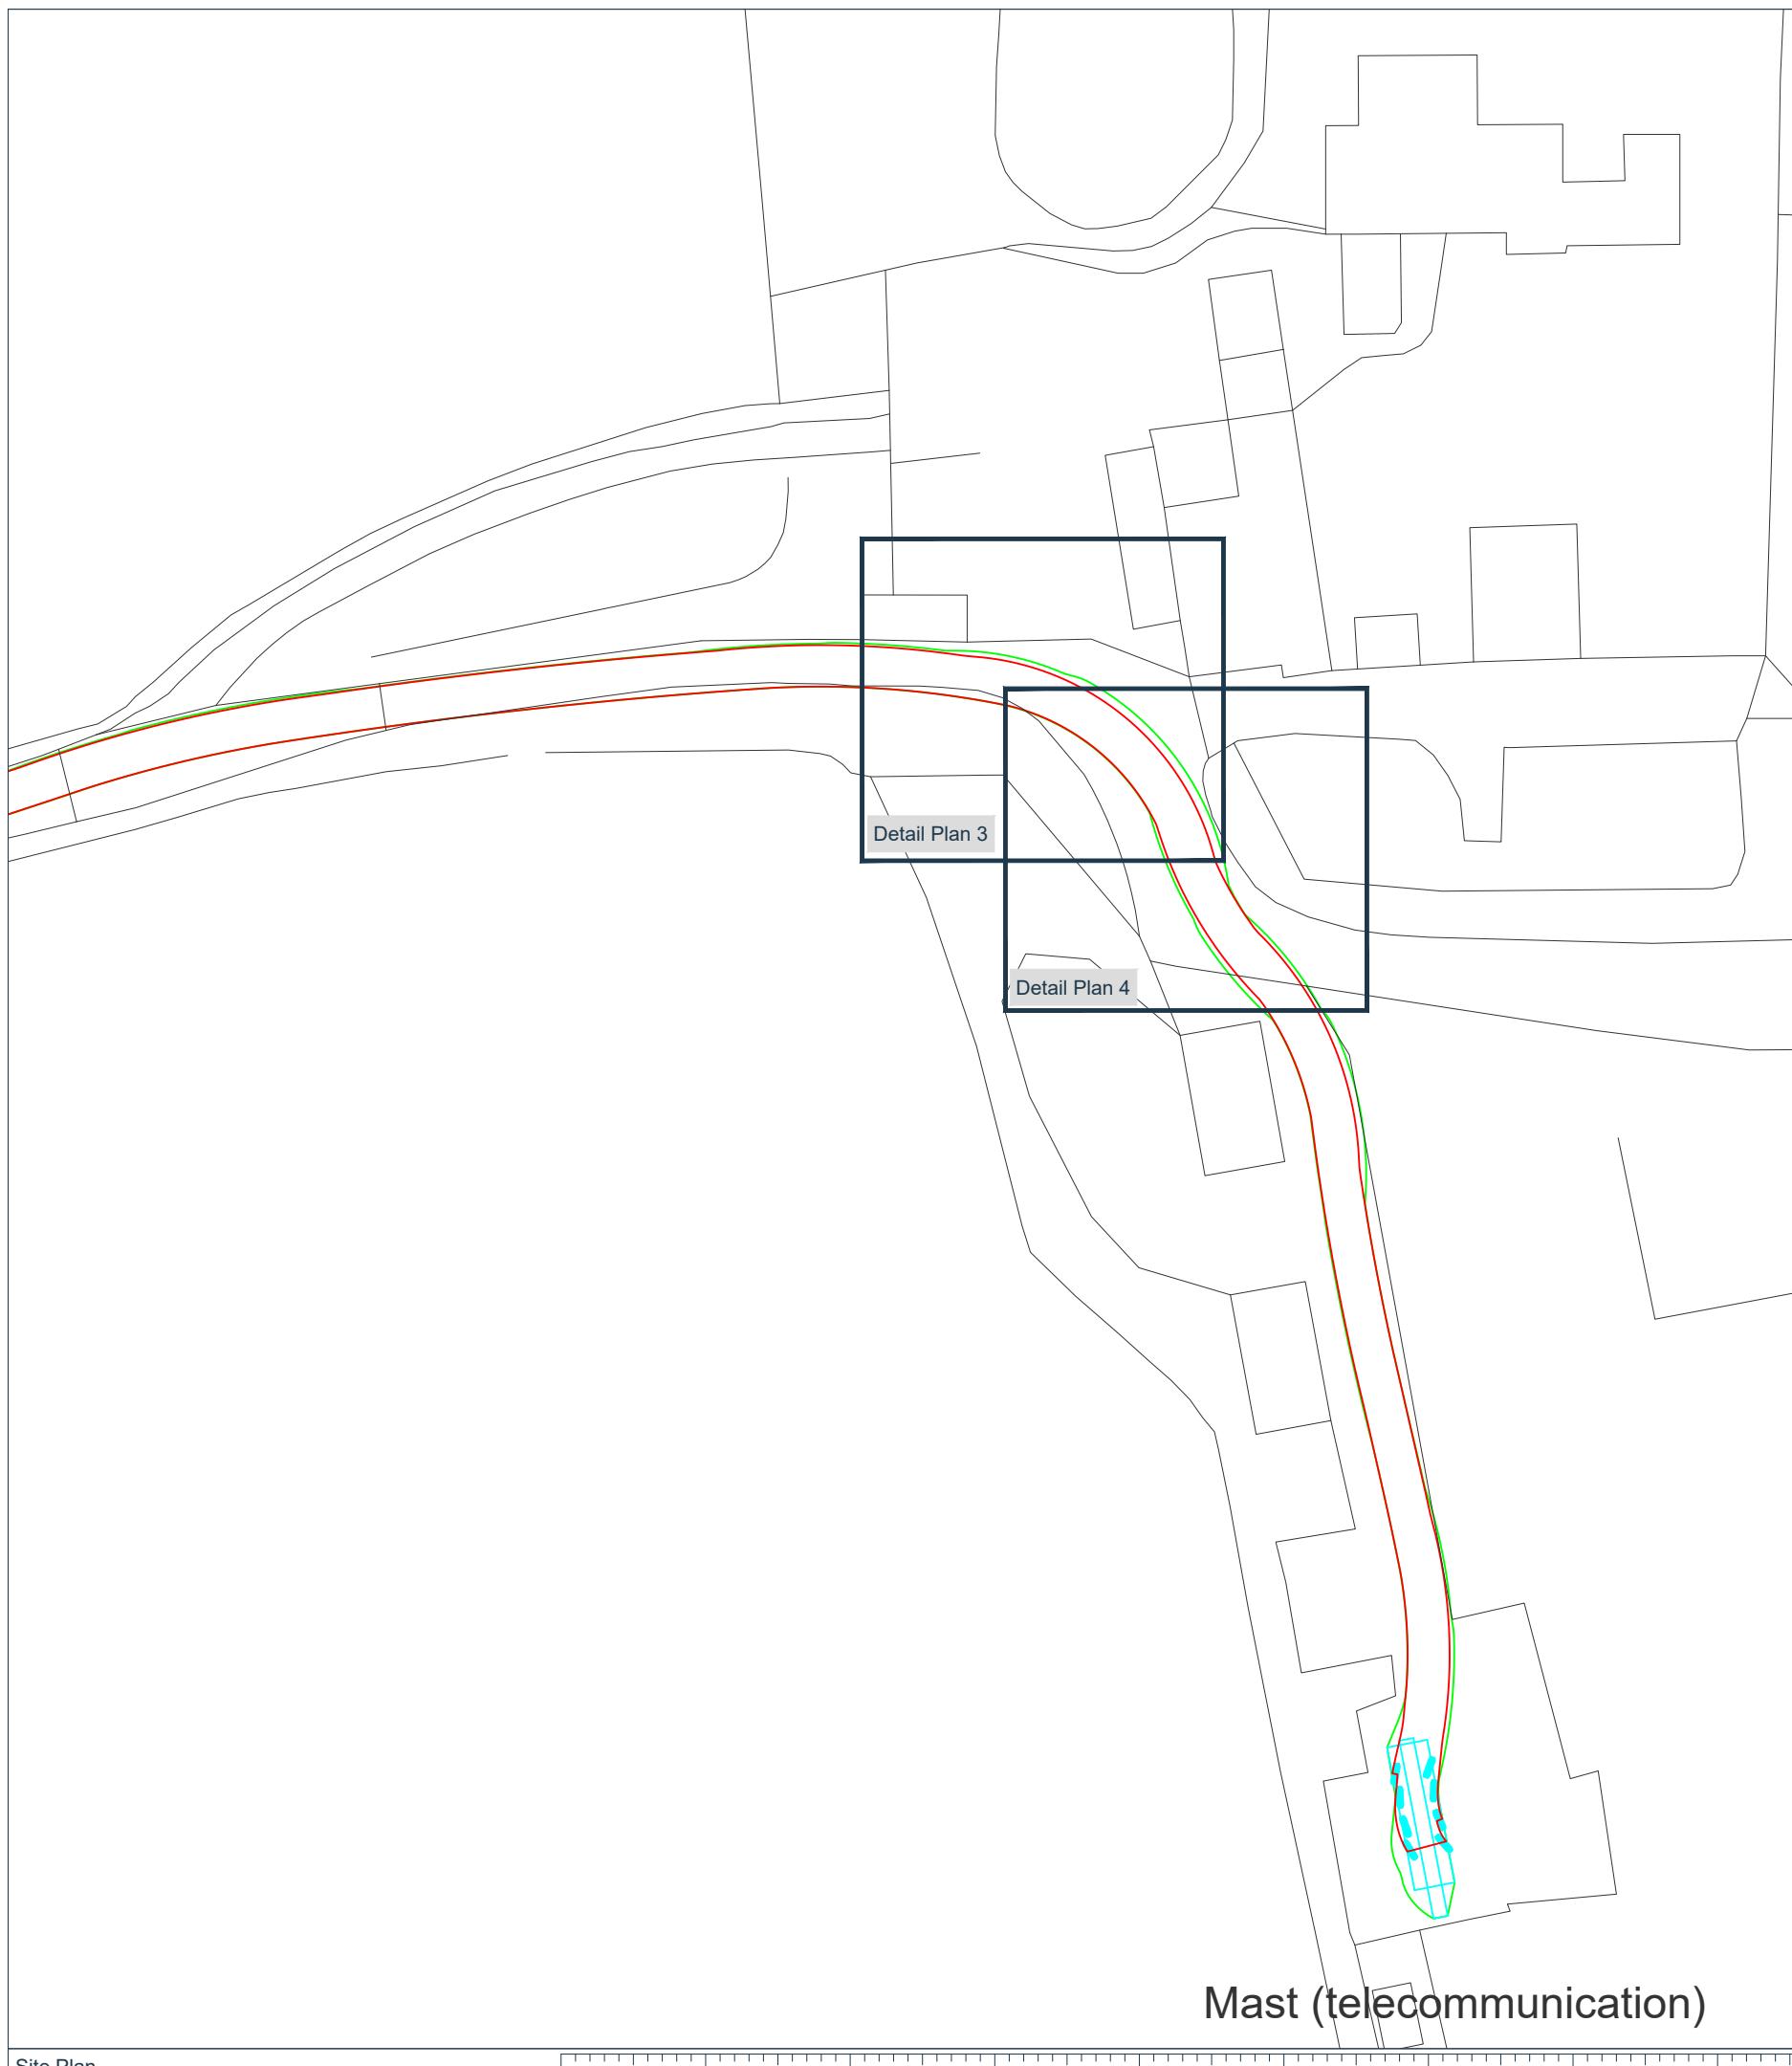

**Liebherr LTM 1070-4.1 Mobile Crane**  
 Overall Length 12.520m  
 Overall Width 2.820m  
 Overall Body Height 3.900m  
 Min Body Ground Clearance 0.410m  
 Track Width 2.820m  
 Lock to lock time 4.00s  
 Kerb to Kerb Turning Radius 6.490m

Vehicle Type NTS

Detail Plan 3 Scale 1:250

Detail Plan 4 Scale 1:250



The information contained in this document is confidential and protected by copyright. The use, copying or disclosure to a third party, either wholly or in part, except with the written permission of, and in the manner prescribed by Icon Tower constitutes an infringement of copyright. Dalcour Maclaren does not warrant that this document is definitive nor free of error and does not accept liability for any loss caused or arising from reliance upon information provided. The information contained in this document is for the sole use of the client and accuracy thereof is not guaranteed. The client is responsible for verifying the accuracy of these plans. All measurements must be confirmed on site. BASED UPON THE ORDNANCE SURVEY MAP WITH THE SANCTION OF THE CONTROLLER OF HM STATIONERY OFFICE. CROWN COPYRIGHT RESERVED. OS LICENCE No. 100042124

Notes:

The crane shown is the closest match available to the clients request.

All measurements displayed have been taken from OS data/mapping and therefore have a margin of error. To ensure that the proposed vehicle can travel past any of the obstructions mentioned in the plan, a topographical survey should be carried out to ascertain on-site measurements.

Interest:

N/A

Location:  
 Rushton Farm, Warren House Road, Wokingham, RG40 5AP

Coords: 482070, 170449

Scheme Name:  
 WOR0008-Swept Path Analysis - Land at Rushton Farm

Drawing Name:  
 Swept Path Analysis Plan

Drawing No: 25007072\_PLN\_SPA\_1.2

| Rev | Date       | Description    |
|-----|------------|----------------|
| -   | 08.12.2025 | First Issue    |
| A   | 11.12.2025 | Note Amendment |
|     |            |                |
|     |            |                |
|     |            |                |

|             |        |   |
|-------------|--------|---|
| Drawn:      | JS     | N |
| Approved:   | NA     |   |
| Sheet No:   | 2 of 2 |   |
| Sheet Size: | A3     |   |

