


Key:

- Swept path extent of wheel axles
- Swept path extent of vehicle body

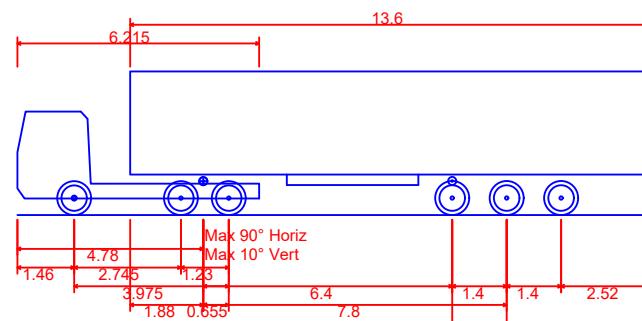

13.6
6.215
4.78
1.46
2.745
3.975
1.88
0.655
1.4
1.4
2.52
Mak 90° Horiz
Mak 10° Vert
1.46
6.4
7.8
1.4
1.4
2.52
1.4

Vehicle Type

NTS


Detail Plan 1

Scale 1:250

Detail Plan 2

Scale 1:250

0 5 10 Metres 0 5 10 Metres

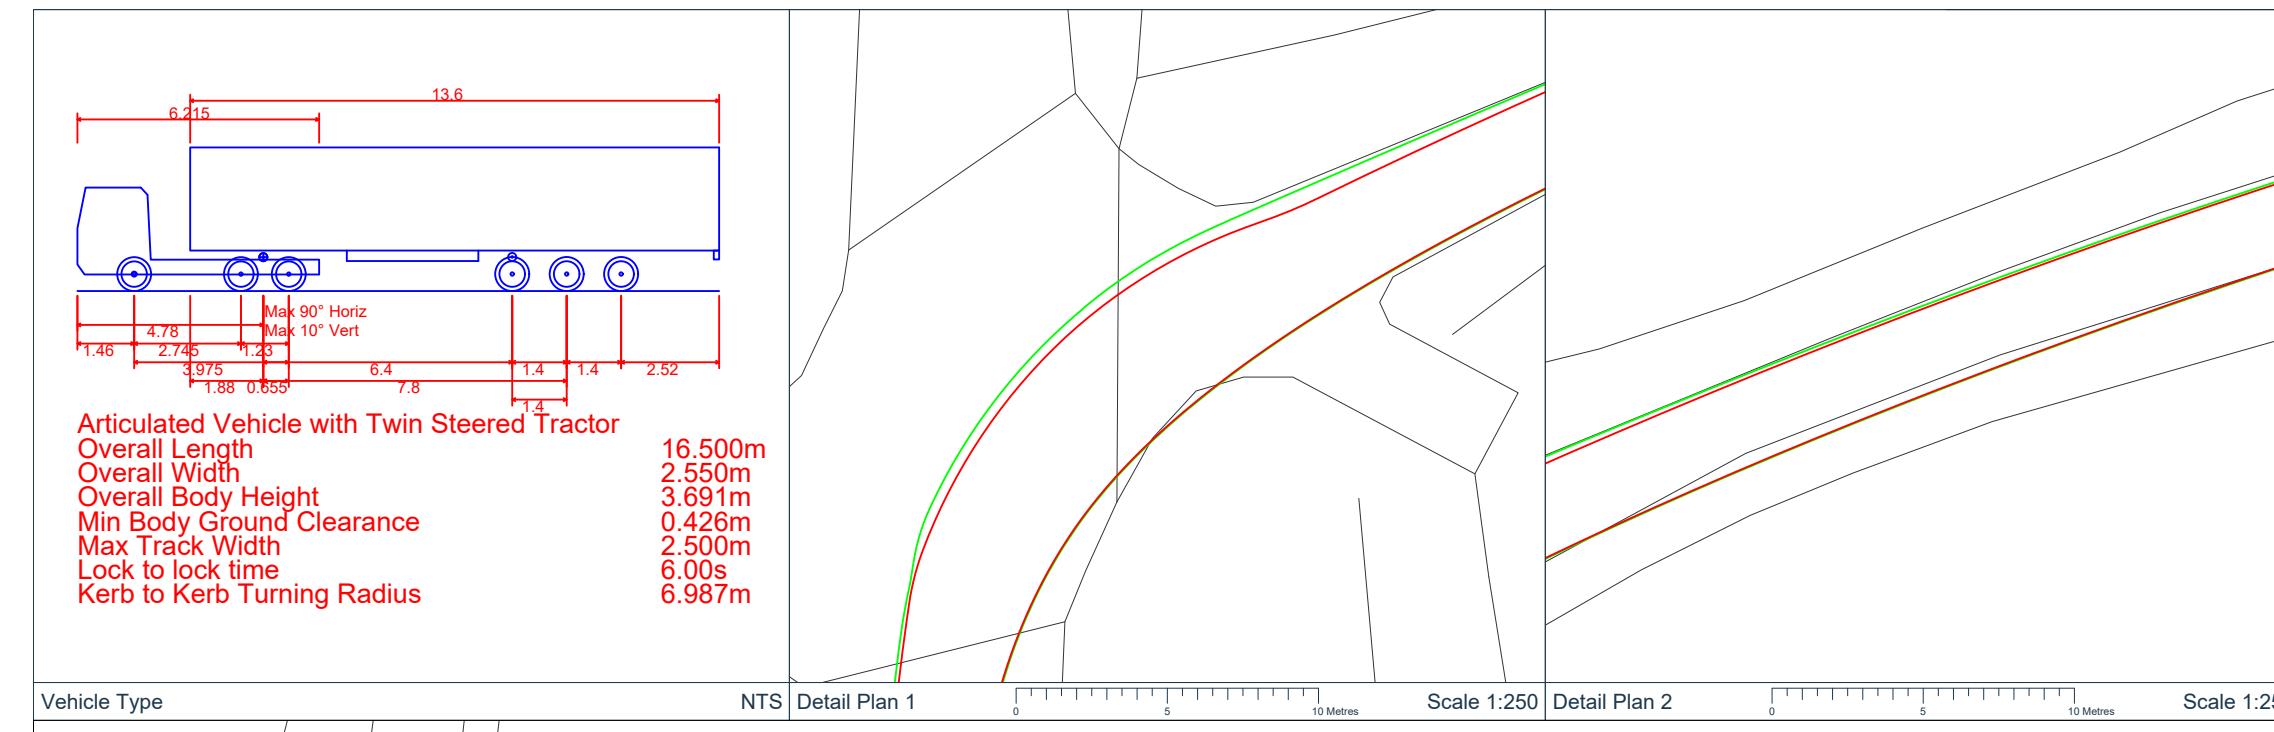
Notes:

The articulated lorry shown is based on a standard size.

All measurements displayed have been taken from OS data/mapping and therefore have a margin of error. To ensure that the proposed vehicle can travel past any of the obstructions mentioned in the plan, a topographical survey should be carried out to ascertain on-site measurements.

Interest:

N/A

Location:

Rushton Farm, Warren House Road, Wokingham, RG40 5AP

Coords: 481923, 170439

Scheme Name: WOR0008-Swept Path Analysis - Land at Rushton Farm

Drawing Name: Swept Path Analysis Plan

Drawing No: 25007072_PLN_SPA_4.1

Rev	Date	Description
-	10.12.2025	First Issue
A	11.12.2025	Note Amendment

Drawn:	JS	
Approved:	NA	
Sheet No:	1 of 2	
Sheet Size:	A3	



The information contained in this document is confidential and protected by copyright. The use, copying or disclosure to a third party, either wholly or in part, except with the written permission of, and in the manner prescribed by Icon Tower constitutes an infringement of copyright. Dalcourt Maclarens does not warrant that this document is definitive nor free of error and does not accept liability for any loss caused or arising from reliance upon information provided. The use of this document is at the user's own risk. The accuracy of these plans, all measurements must be confirmed on site. BASED UPON THE ORDNANCE SURVEY MAP WITH THE SANCTION OF THE CONTROLLER OF HM STATIONERY OFFICE. CROWN COPYRIGHT RESERVED. OS LICENCE No. 100042124


Site Plan

Scale 1:500

100 Metres

Key:

- Swept path extent of wheel axles
- Swept path extent of vehicle body

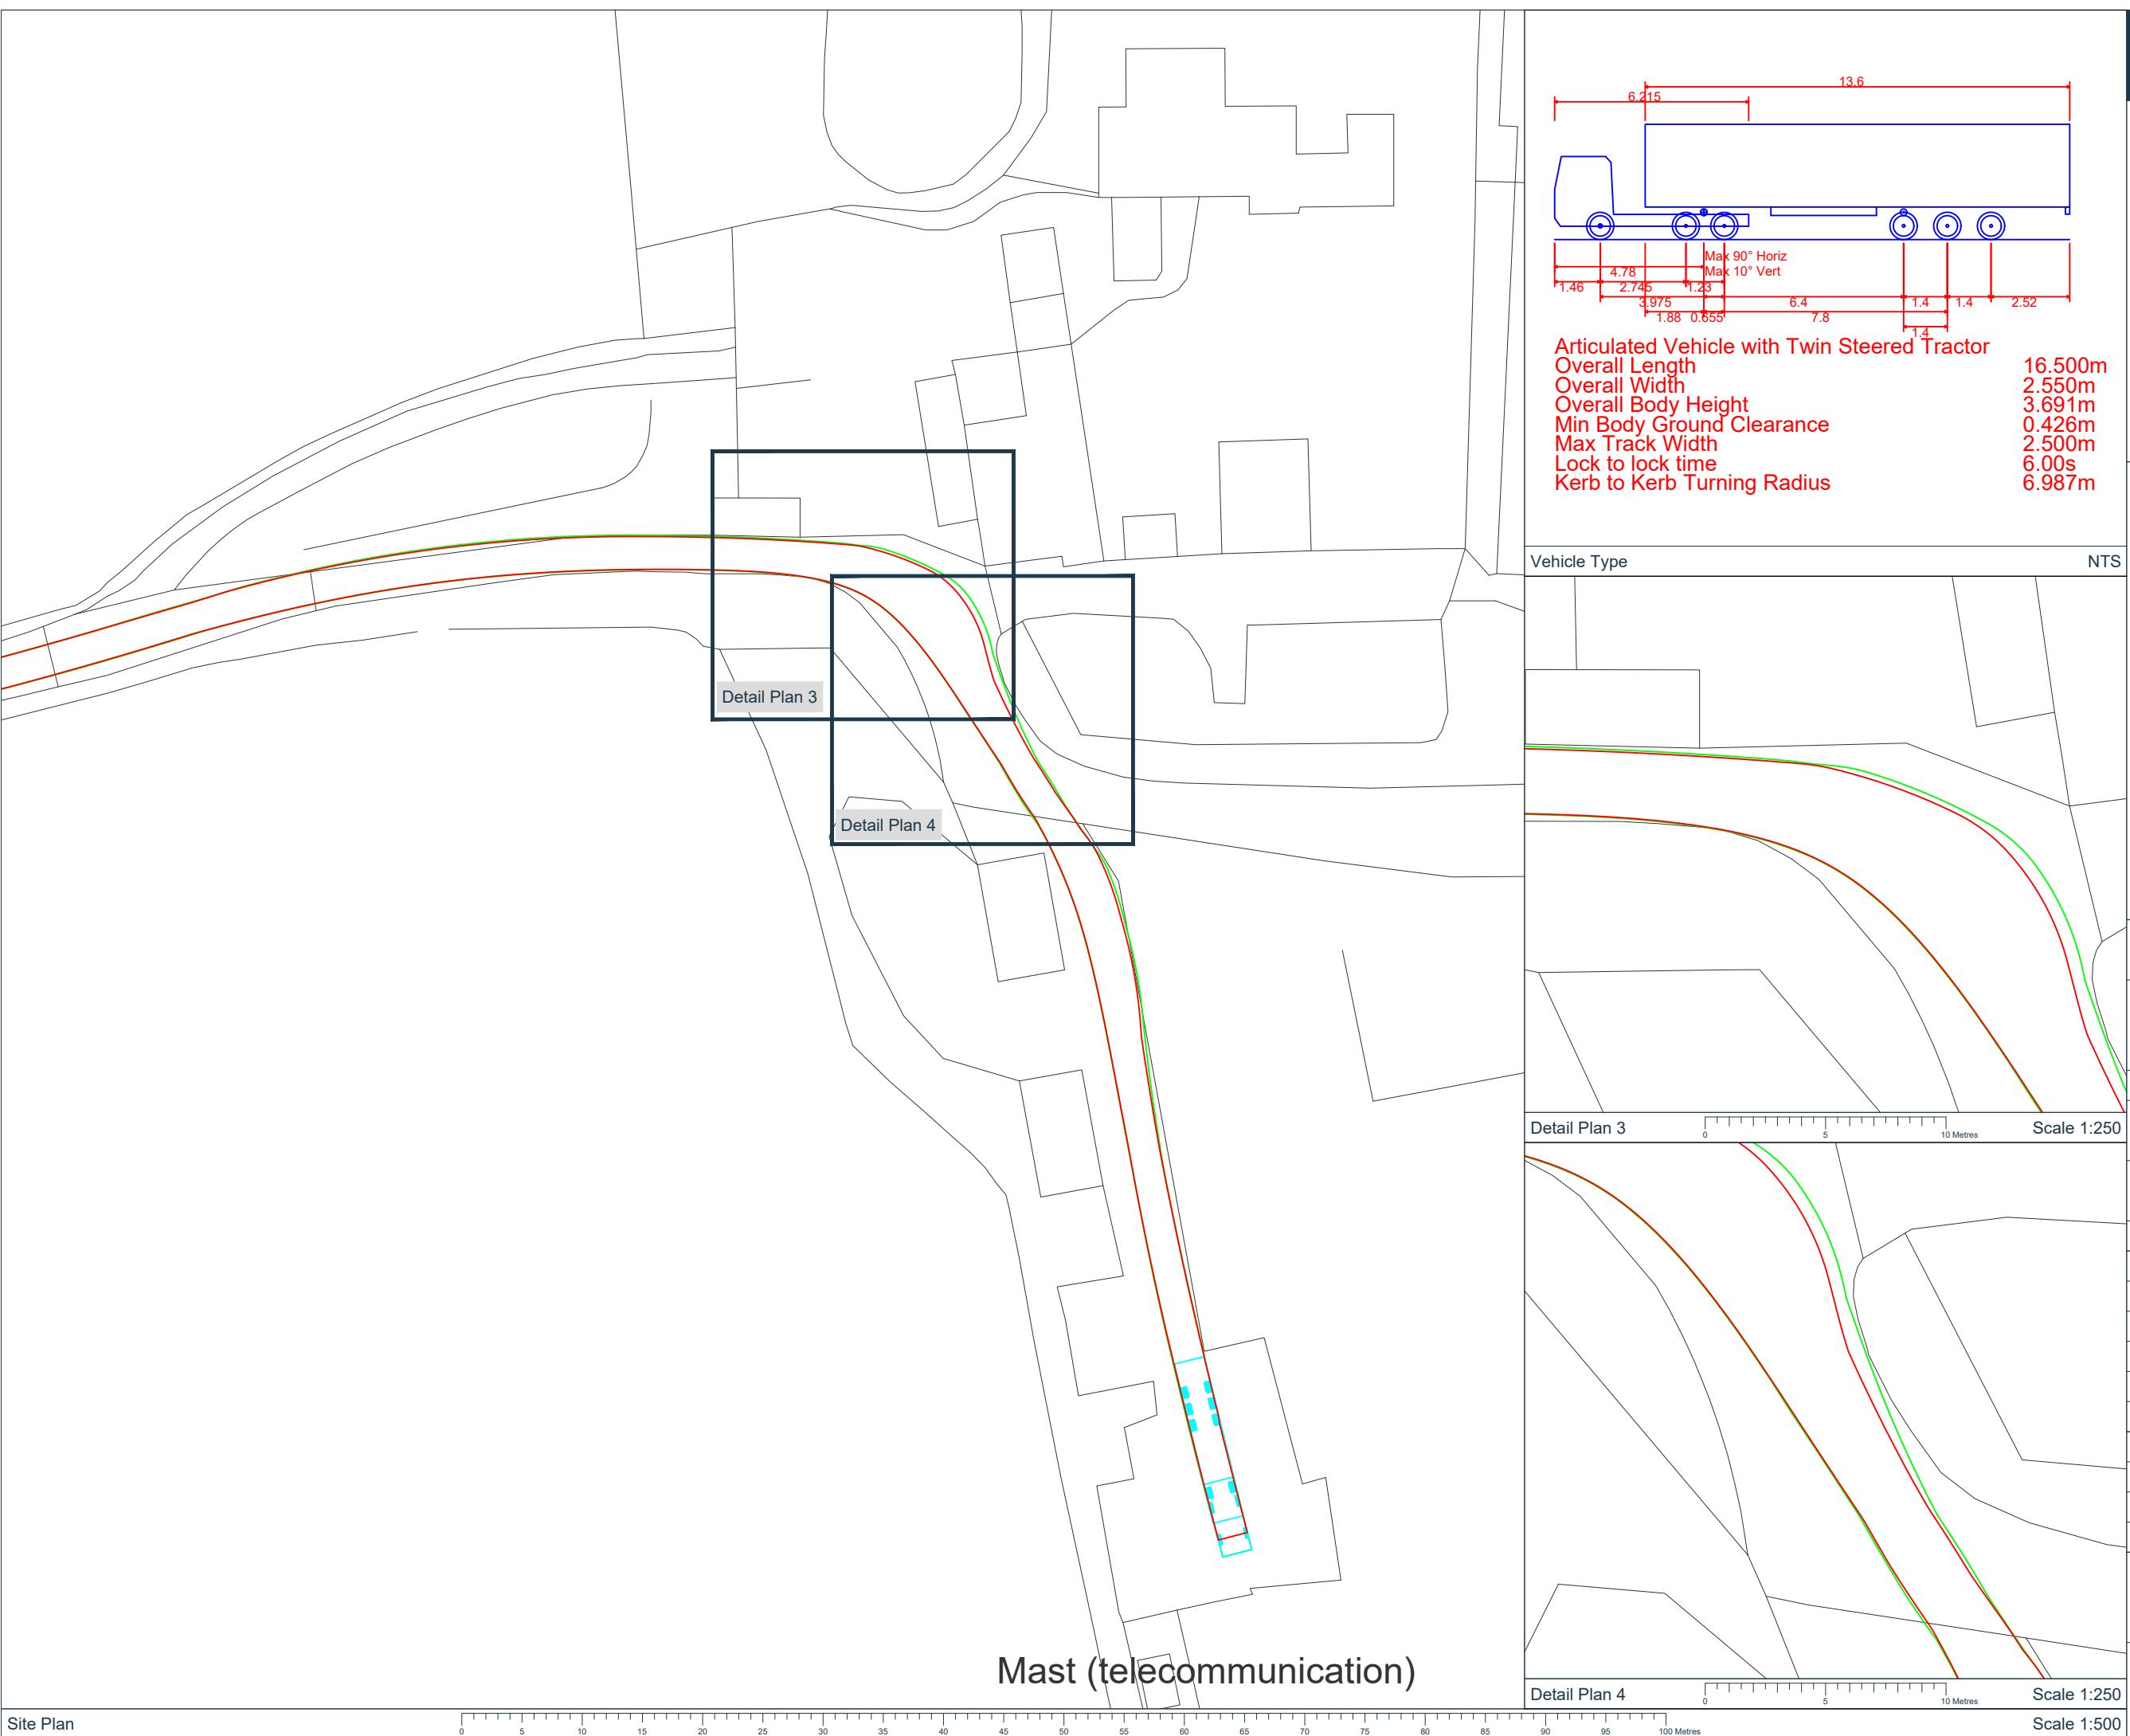

Notes:

The articulated lorry shown is based on a standard size.

All measurements displayed have been taken from OS data/mapping and therefore have a margin of error. To ensure that the proposed vehicle can travel past any of the obstructions mentioned in the plan, a topographical survey should be carried out to ascertain on-site measurements.

Interest:

N/A

Location:
Rushtons Farm, Warren House Road,
Wokingham, RG40 5AP

Coords: 482070, 170449

Scheme Name:
WOR0008-Swept Path Analysis - Land at
Rushton Farm

Drawing Name:
Swept Path Analysis Plan

Drawing No: 25007072_PLN_SPA_4.2

Rev	Date	Description
-	10.12.2025	First Issue
A	11.12.2025	Note Amendment

Drawn:	JS	
Approved:	NA	
Sheet No:	2 of 2	
Sheet Size:	A3	



The information contained in this document is confidential and protected by copyright. The use, copying or disclosure to a third party, either wholly or in part, except with the written permission of, and in the manner prescribed by Icon Tower constitutes an infringement of copyright. Dalcour Maclaren does not warrant that this document is definitive nor free of error and does not accept liability for any loss caused or arising from reliance upon information provided. The information contained in this document is for the sole use of the party to whom it was supplied. All measurements must be confirmed on site. BASED UPON THE ORDNANCE SURVEY MAP WITH THE SANCTION OF THE CONTROLLER OF HM STATIONERY OFFICE. CROWN COPYRIGHT RESERVED. OS LICENCE No. 100042124