



Existing Roof Plan

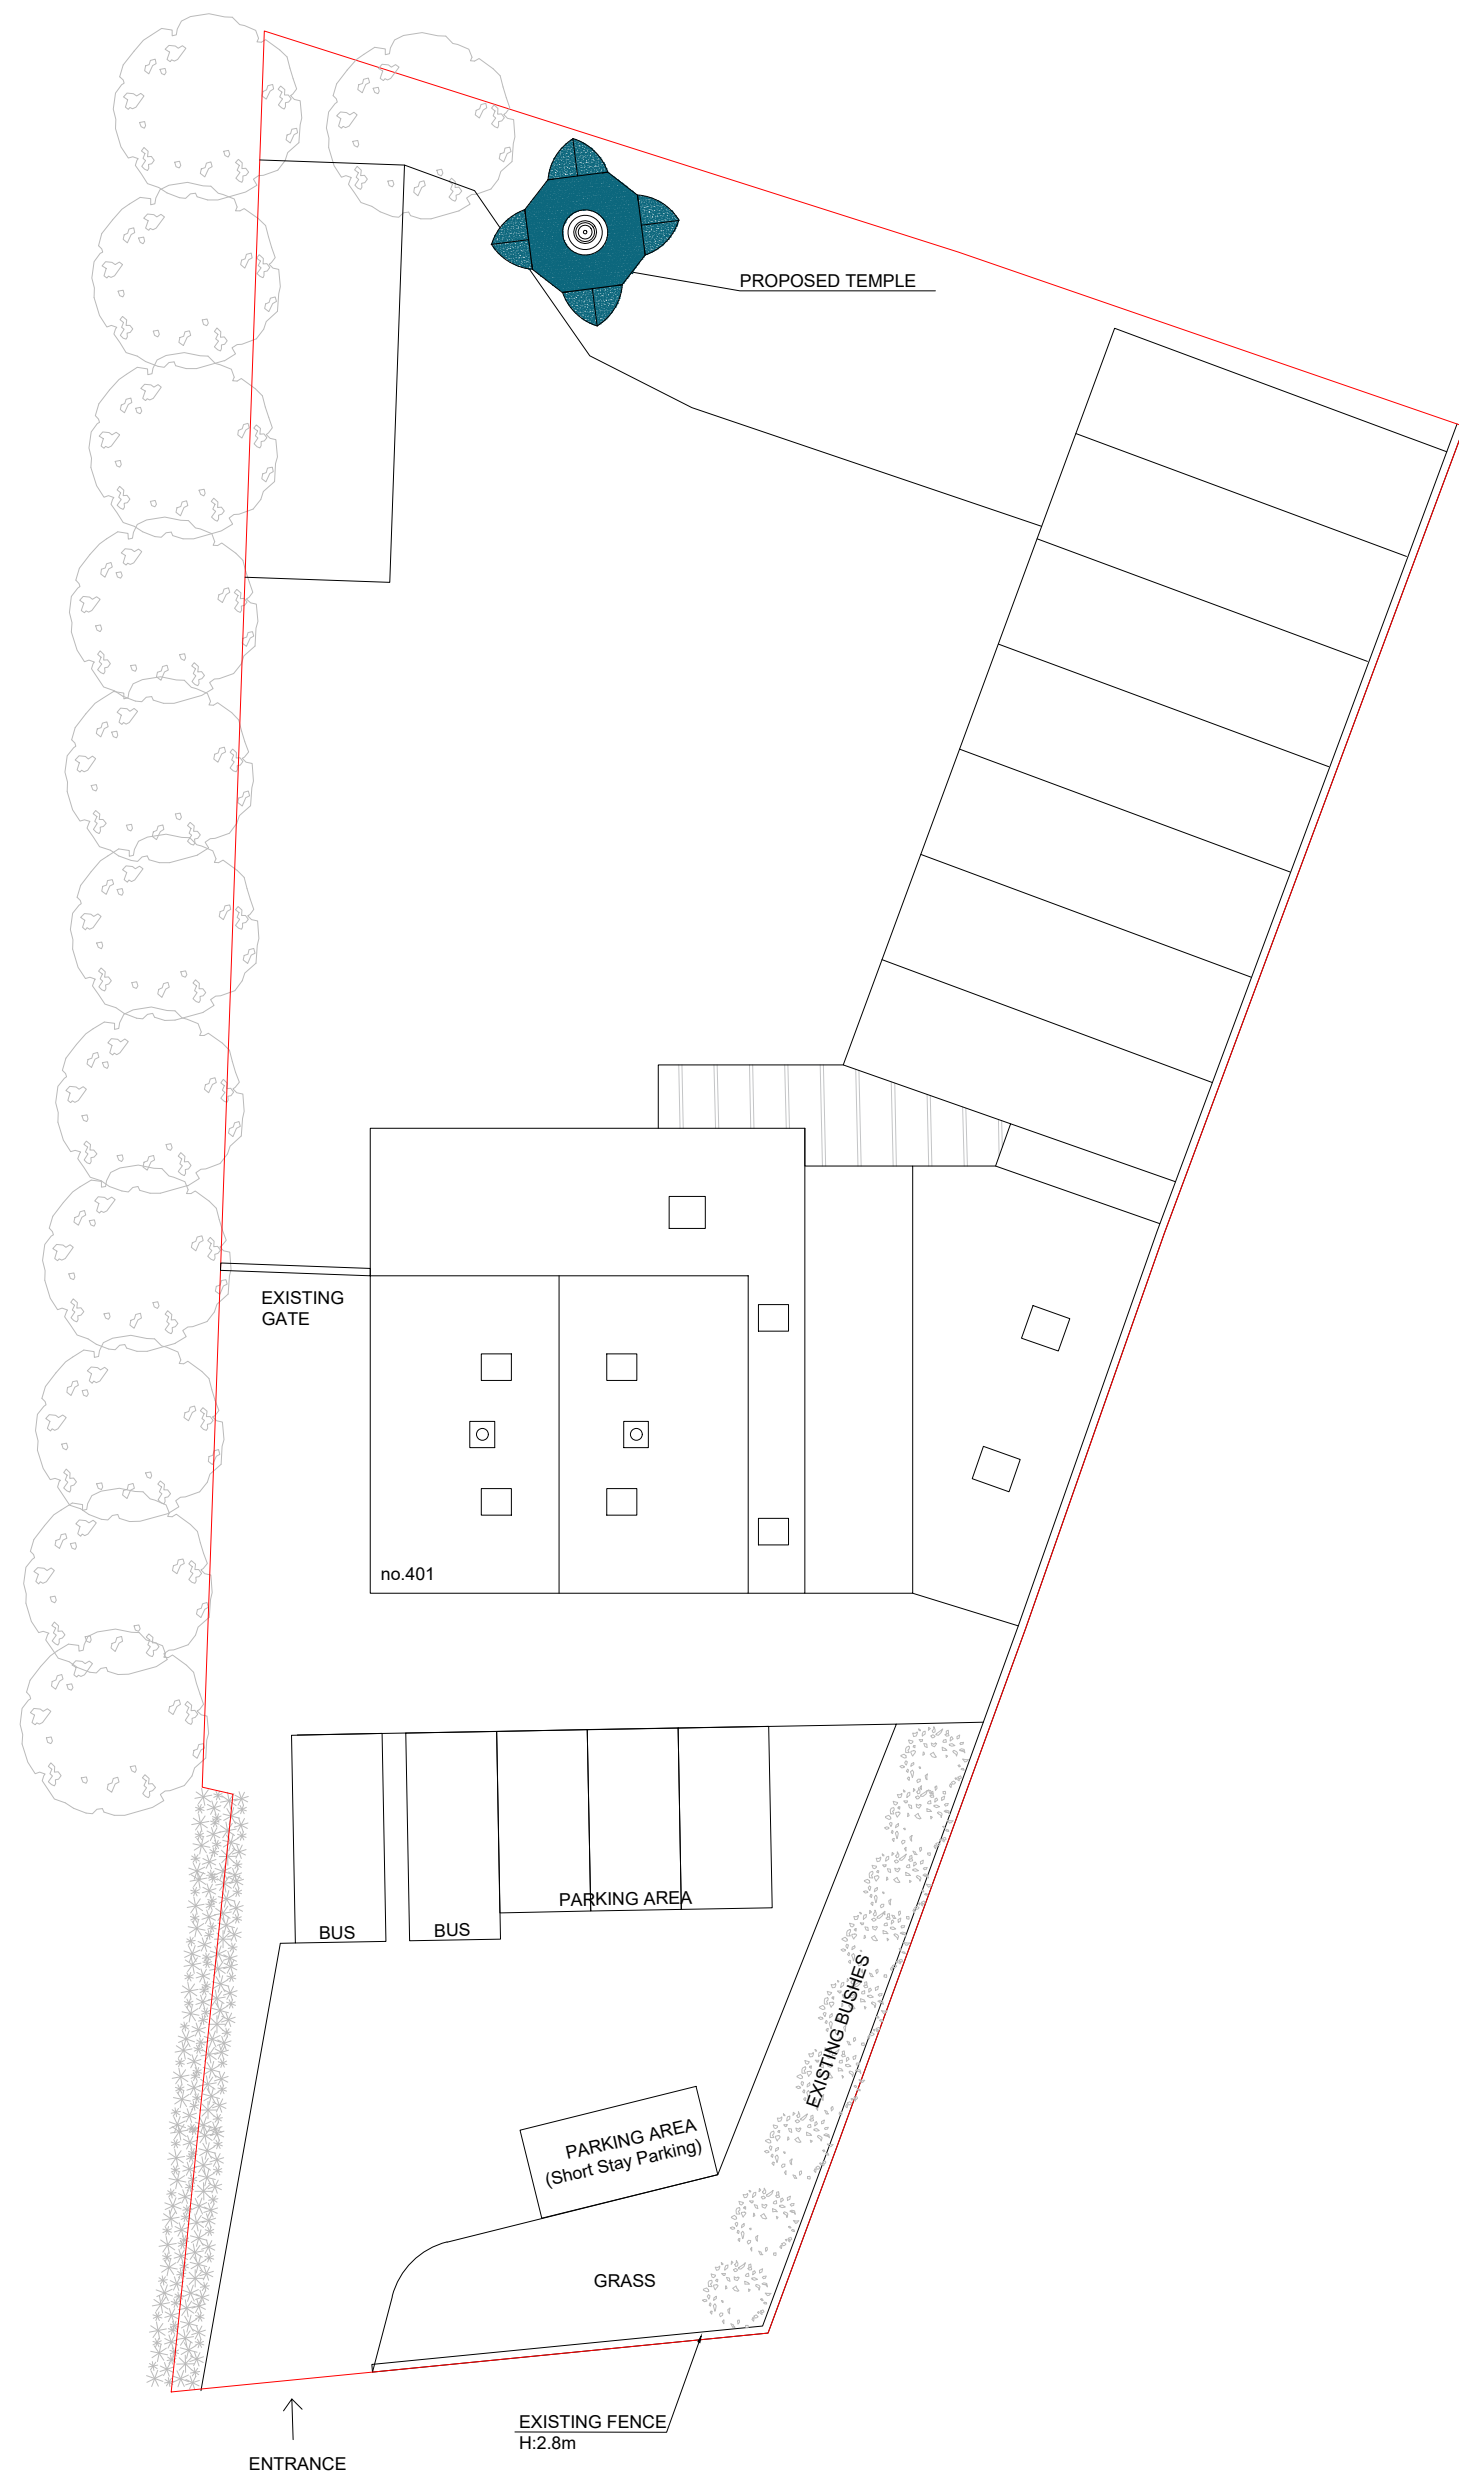

Proposed Roof Plan

Any dimensions shown should be checked on site and discrepancies reported to the Architect prior to construction. Designs are not coordinated with engineer projects. Do not scale for construction purposes.

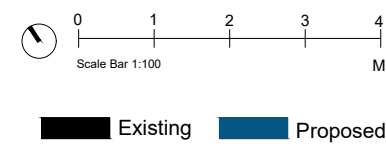

Drawing Name
Existing And Proposed Roof Plans

Project Address
401 Old Whitley Wood Ln,
Reading RG2 8QA

Drawing No.
401OldWhitley_
ExistingRoofPlans_V8

Scale 1/100 at A2	Drawing No. 04
Designer BB	Revision V8
Date 10.12.2025	



Planning By Design Ltd
www.planning-by-design.co.uk
hello@planning-by-design.co.uk