



EXISTING ELEVATIONS




1:100 Front Building Existing Front Elevation

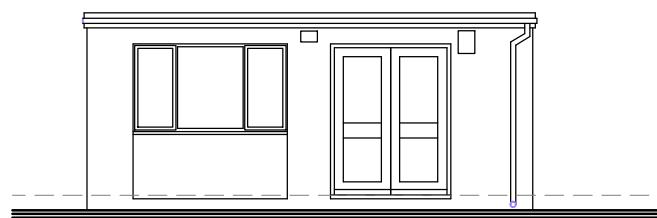


1:100 Rear Building Front Elevation

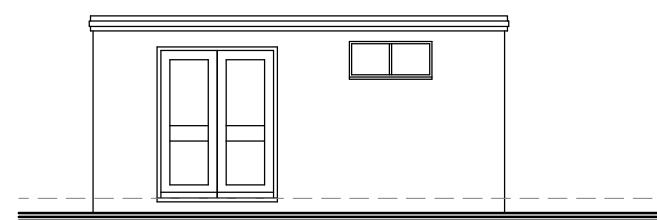


1:100 Front Building Existing Rear Elevation

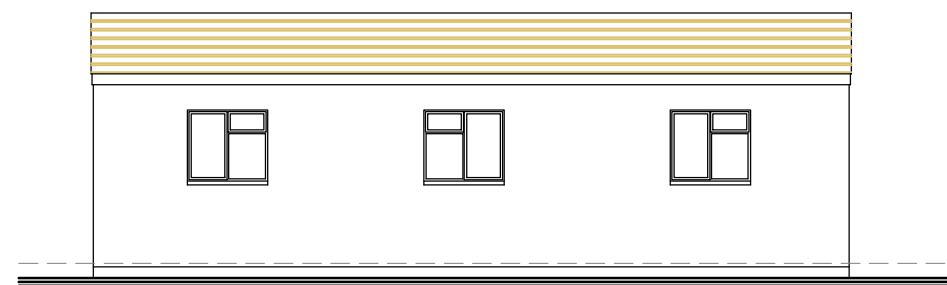

1:100 Rear Building Rh side Elevation

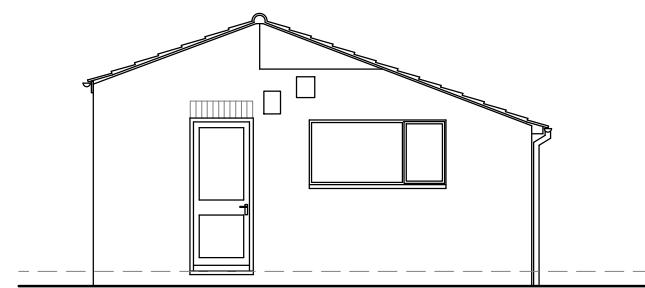

1:100 Rear Building Rear Elevation

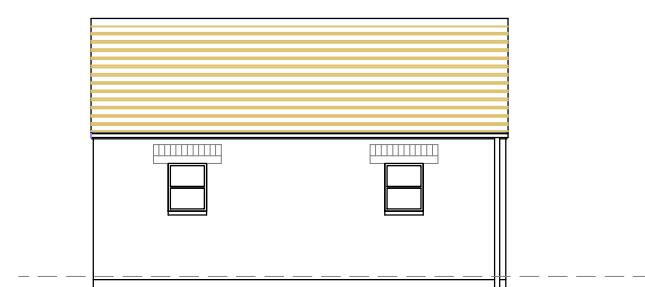

1:100 Rear Building Lh side Elevation

| Rev. | Revision | Date | Drawn | Checked |
|------|----------|------|-------|---------|
| | | | | |
| | | | | |
| | | | | |
| | | | | |



Client **MR & MRS ROCKALL**

Project **HOUSE**

Location **HILLTOP YARD**

Title **EXISTING ELEVATIONS**

PLANNING APPLICATION Scale 1:100 at A3 Date 02/14 Drawn JH Checked JH

| | | | |
|----------------|-----------|-------------|----------|
| Client no. | Job no. | Drawing no. | Revision |
| DPA 051 | 04 | P1 | |