





EXISTING EAST SIDE ELEVATION

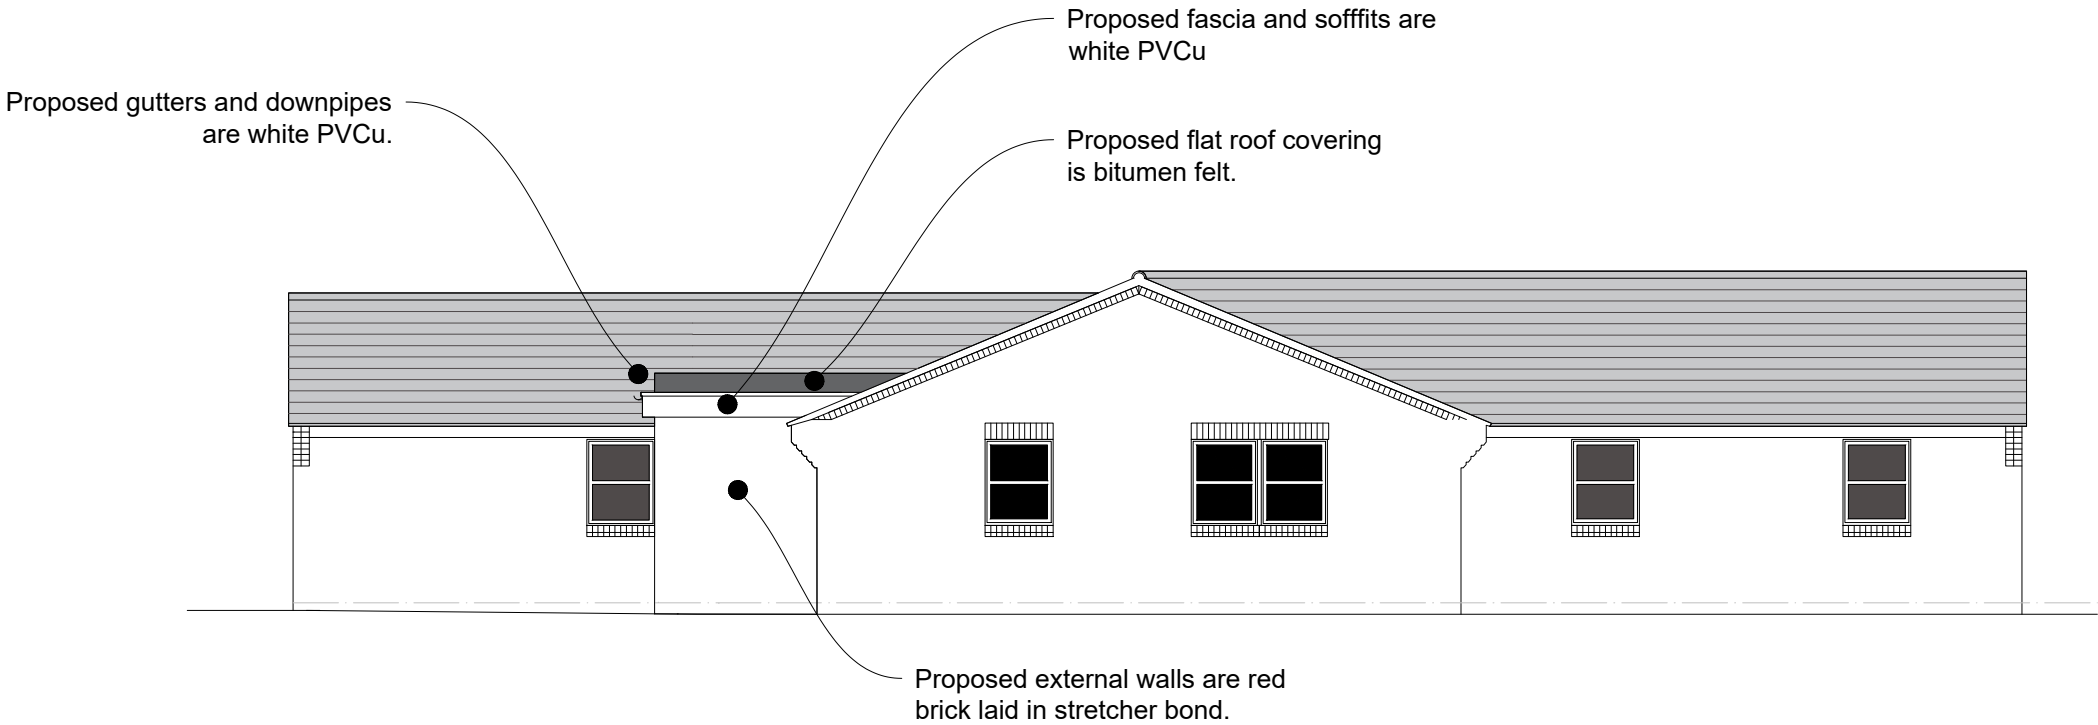

PROPOSED EAST SIDE ELEVATION

 

Rev	Date	Description	By	Checked
<div><div>T V S</div><div>Thames Valley Surveying</div></div>				
Green Bank, University of Reading London Road Campus, London Road, Reading, RG1 5AQ T. 01189 869 531 W. www.thamesvalleysurveying.co.uk				
Client:		Wokingham Borough Council		
Project:		Ryeish Green Bungalow		
Title:		East Elevation		
Drawn by		JS		
Date		07/10/2025		
Scale:		1:100@A3		
Drawing Ref:		250009-40-001		Revision: