

Existing external walls are red brick laid in stretcher bond.

Existing fascia and soffits are white PVCu

Existing pitched roof is covered with concrete interlocking tiles.

Existing gutters and downpipes are white PVCu.


Existing external doors and windows are aluminium double glazed.

EXISTING SOUTH (REAR) ELEVATION

Proposed flat roof covering is bitumen felt.

Proposed gutters and downpipes are white PVCu.

Proposed fascia and soffits are white PVCu

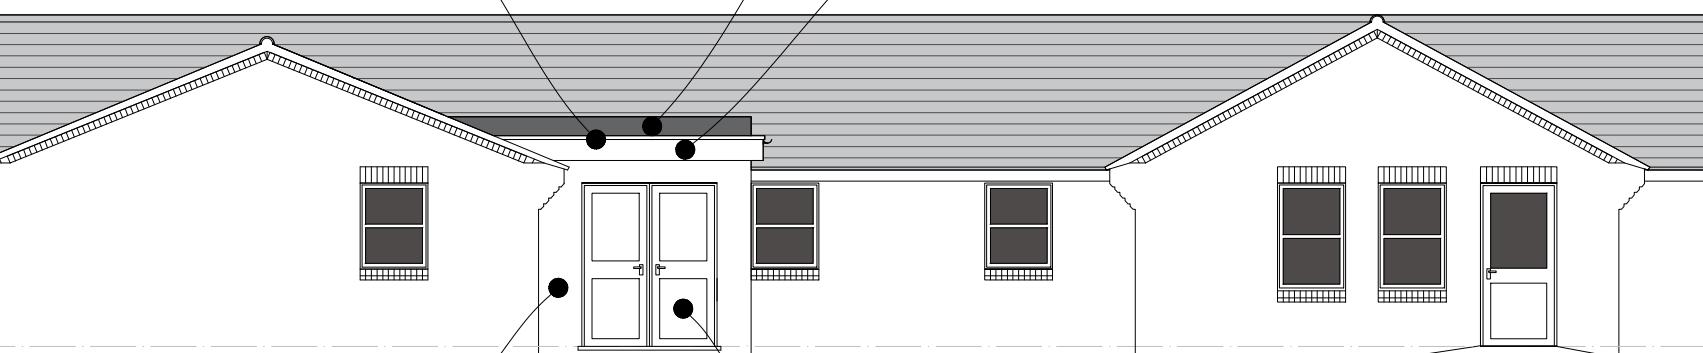

Proposed external walls are red brick laid in stretcher bond.

Proposed plant room door is white PVCu.

PROPOSED SOUTH (REAR) ELEVATION

1:100
0 1 2 3 4 5M

Rev	Date	Description	By	Checked
T	V	S		
Thames Valley Surveying				
Green Bank, University of Reading London Road Campus, London Road, Reading, RG1 5AQ				
T. 01189 869 531				
W. www.thamesvalleysurveying.co.uk				
Client: Wokingham Borough Council				
Project: Ryeish Green Bungalow				
Title: South Elevation				
Drawn by JS				
Date 07/10/2025				
Scale: 1:100@A3				
Drawing Ref: 250009-40-002 Revision:				