


NOTE: Report all errors and omissions to the Architect. All dimensions to be checked on site before fabrication.

Contractors must verify all dimensions on site before setting out, commencing work, or making any shop drawings.

- All dimensions must be checked on site
- All setting out to be checked on site
- All levels must be checked on site and their datum confirmed
- This drawing must be read in conjunction with the relevant specification clauses
- This drawing must not be used for land transfer purposes

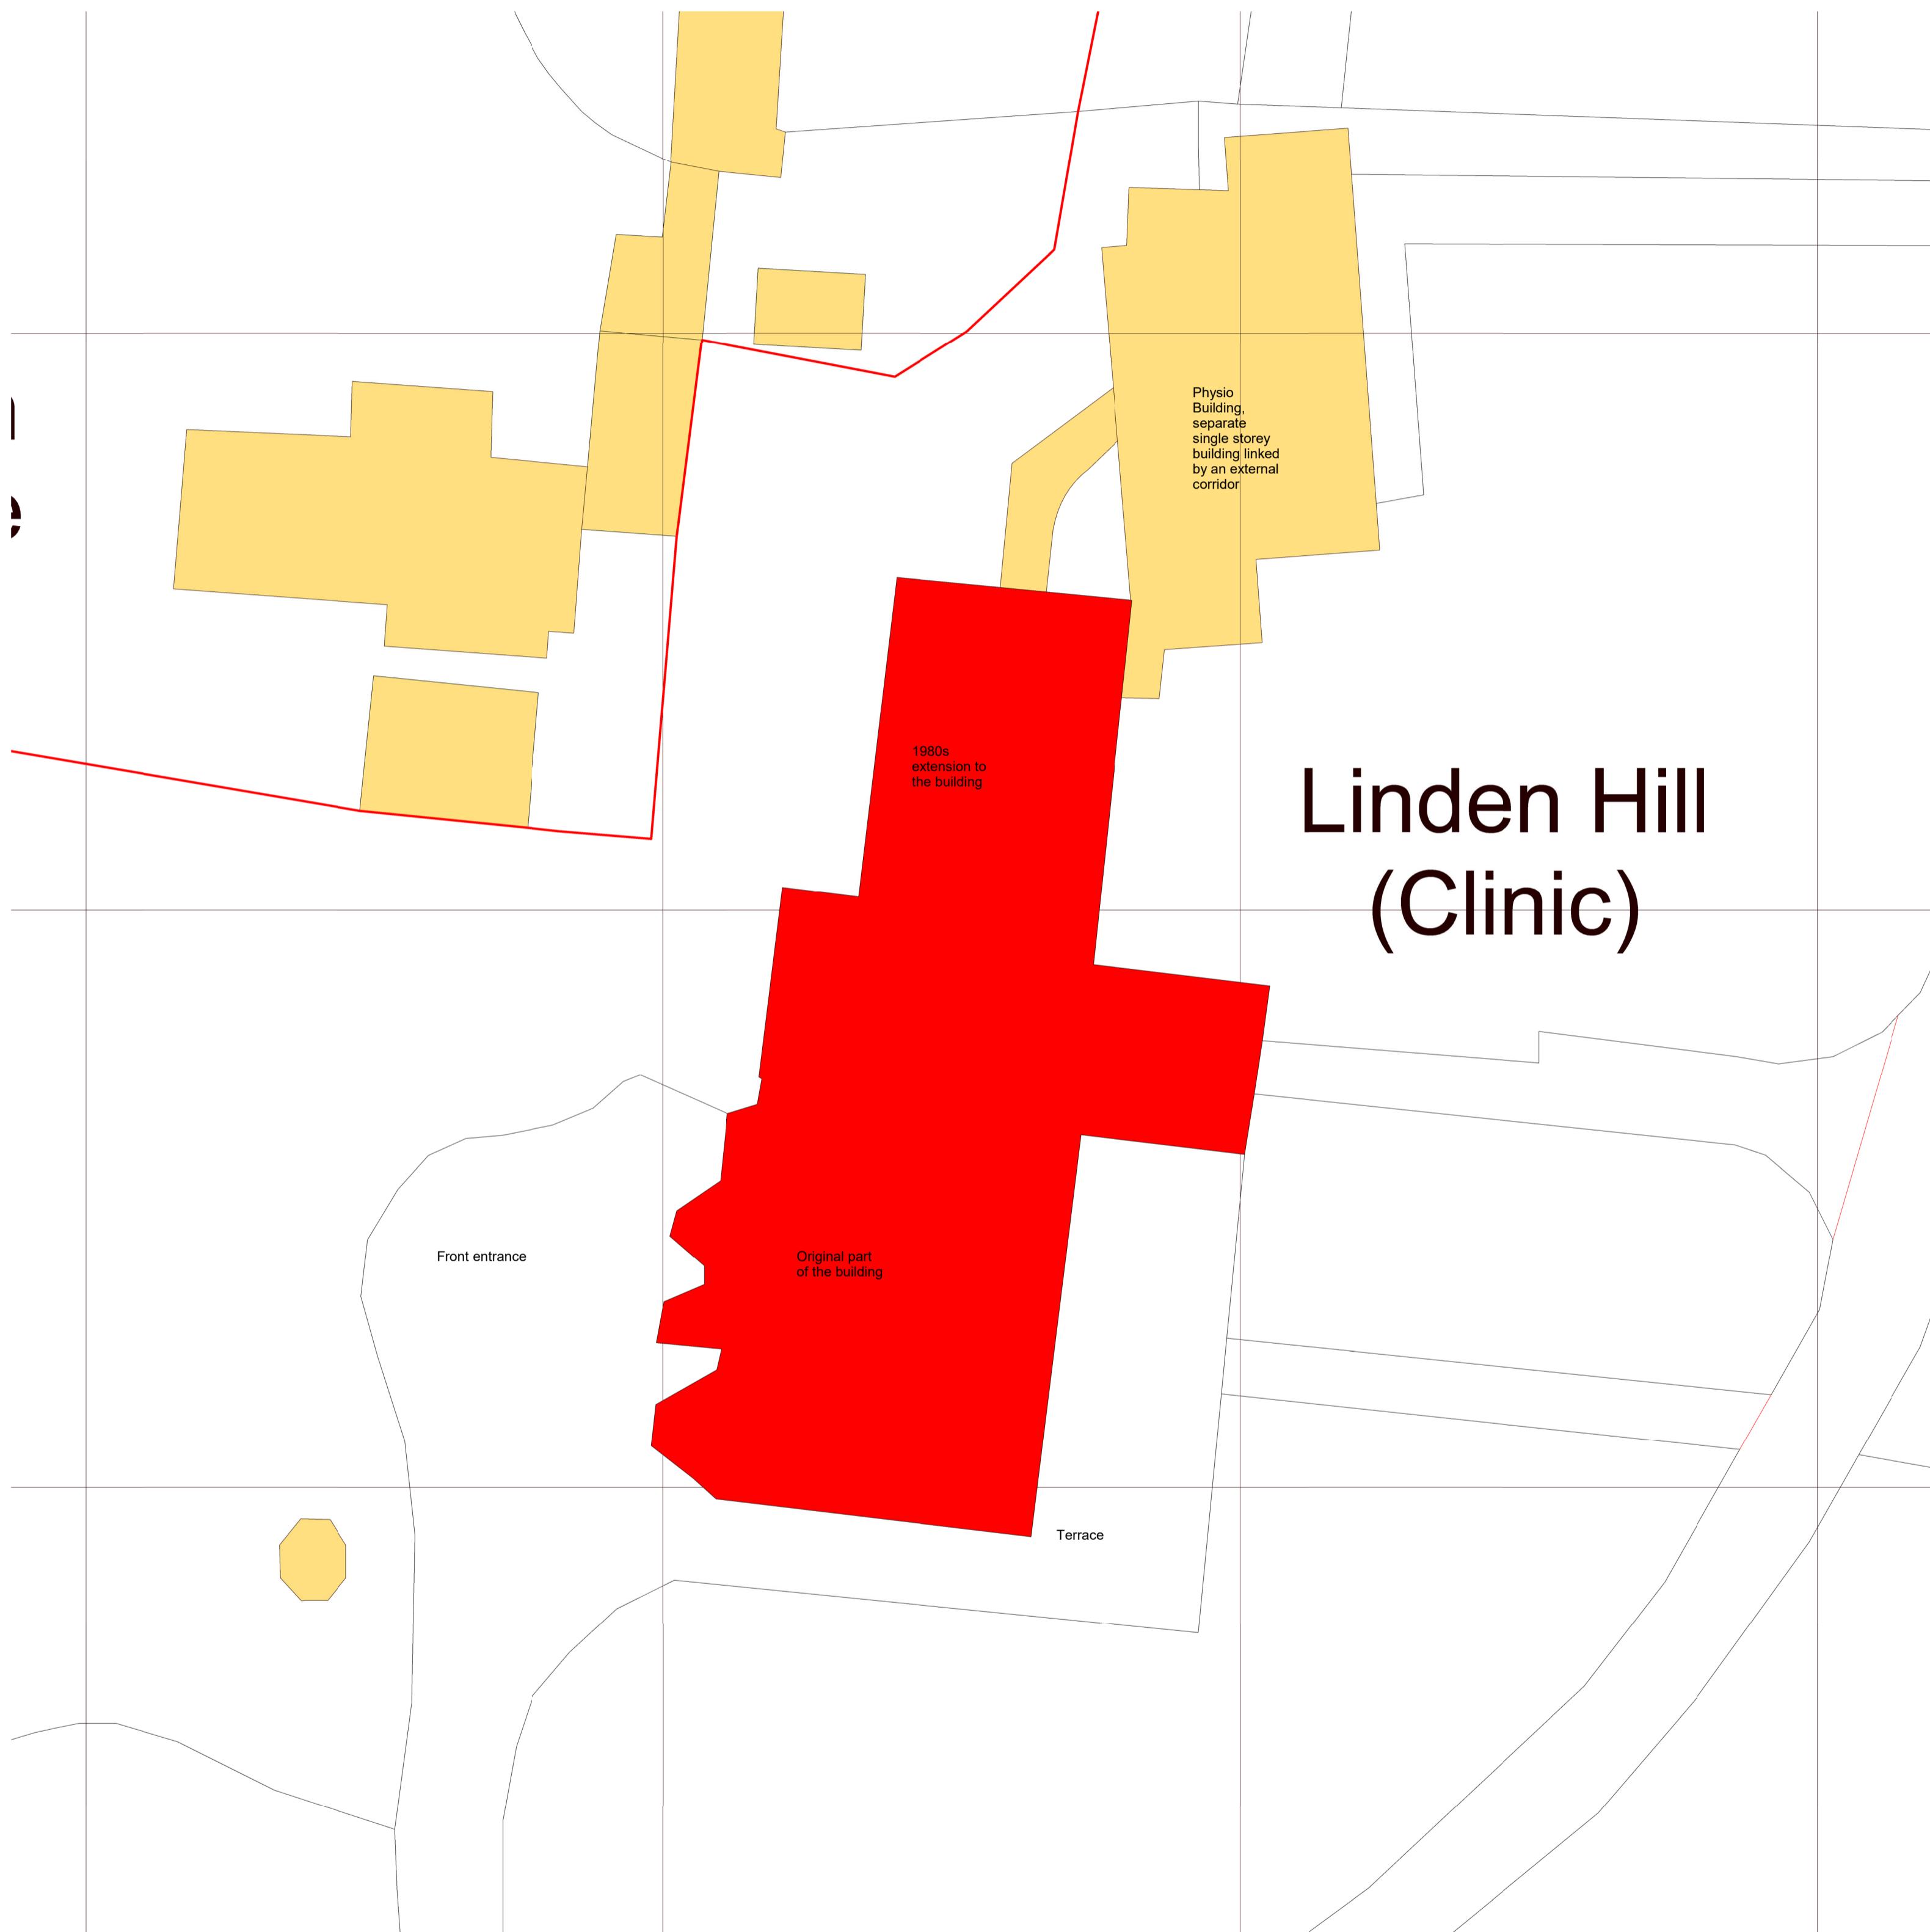

## Site Plan

1 : 200

SCALE : 1 to 200  
0 10m 20m

Note: This maybe a reduced sized print, check scales below




## Location Plan

1 : 1250

SCALE : 1 to 1250  
0 62.5m 125m

Note: This maybe a reduced sized print, check scales below

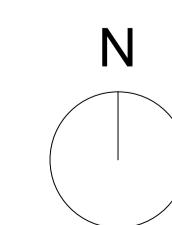

**HERITAGE**  
**FUSION**  
CONSERVING THE PAST,  
INSPIRING THE FUTURE

Lynden Hill Clinic

Location and Site Plan - Fire Upgrade Proposals		
Project number	2043	
Date	AUG25	E100
Drawn by	Author	
Project Status	Project Status	Scale @ A1 As indicated