


NOTES

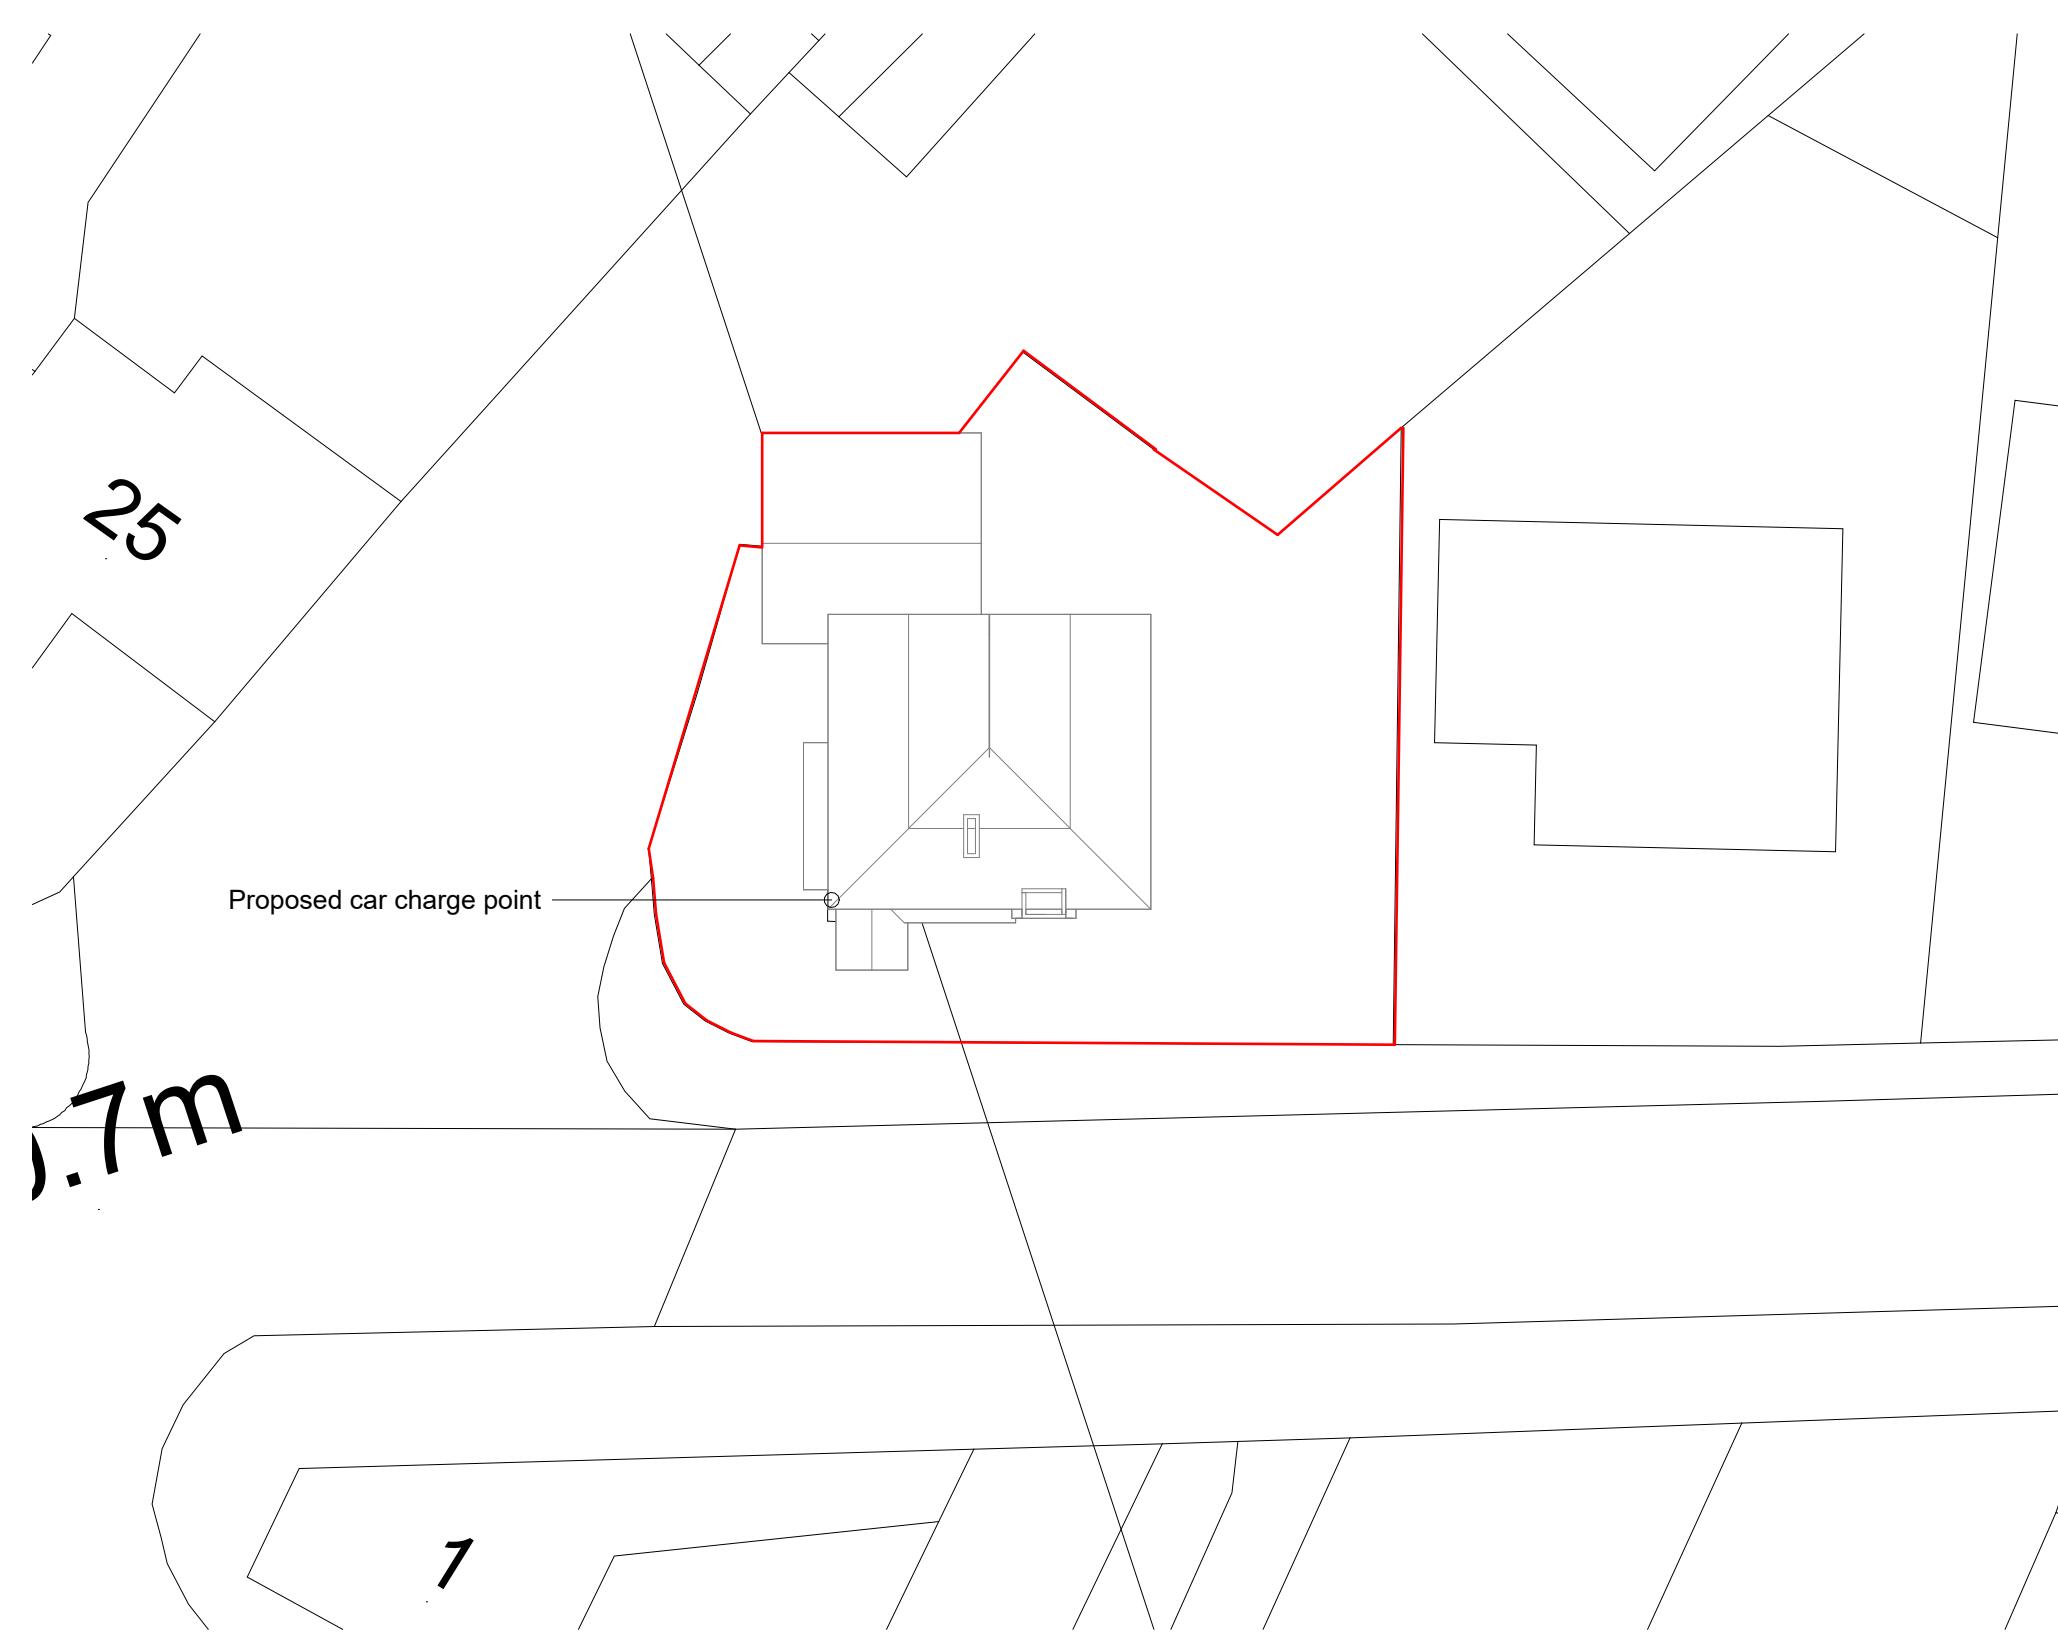


1 Site Plan
1 : 200

0 4 8 12 16 20
GRAPHIC SCALE 1:200

0 5 10 20 50 Metres
GRAPHIC SCALE 1:1000

2 Location Plan
1 : 1000

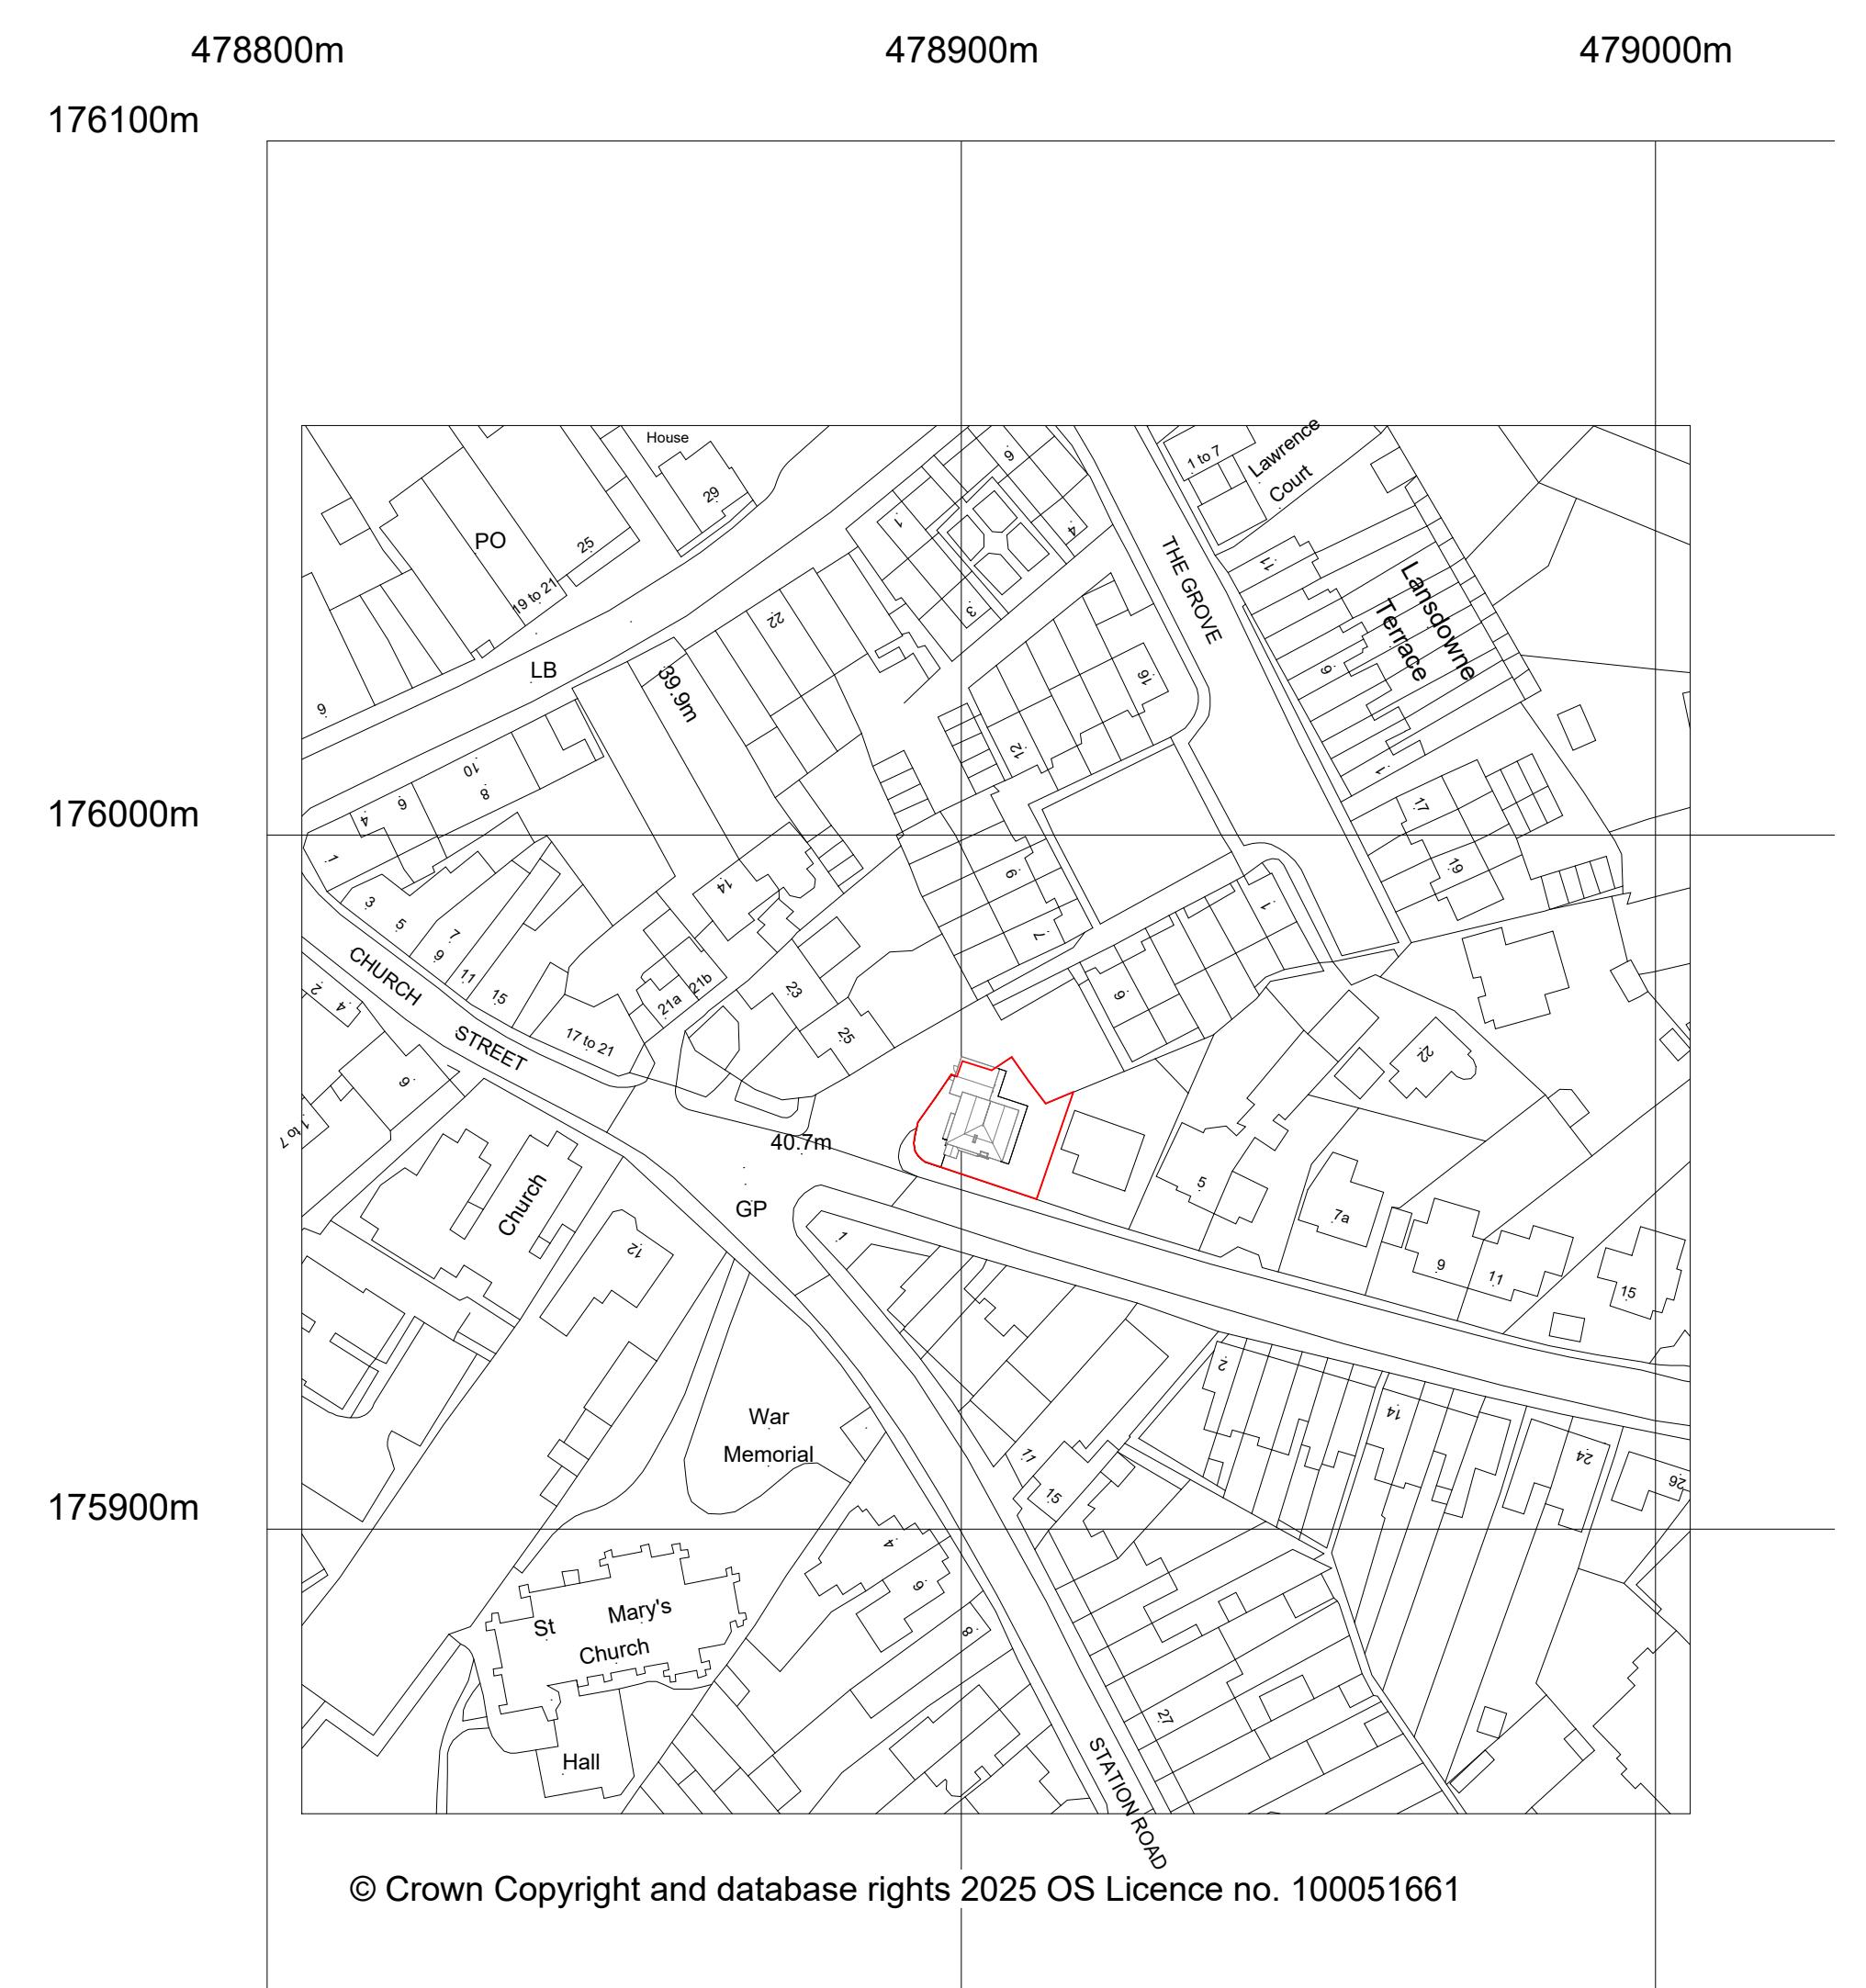

Rev	Description	Date
A	First Issue	Nov 25
B	Car Charge point added	Nov 25

PROJECT
1 Waltham Road,
Twyford, RG10 9EA

CLIENT
Ms D Craig

TITLE
Site & Location Plans

DRAWING NUMBER
25616-101

DRAWN BY MB	DATE Nov 25
SCALE (@ A1) As indicated	REVISION B