
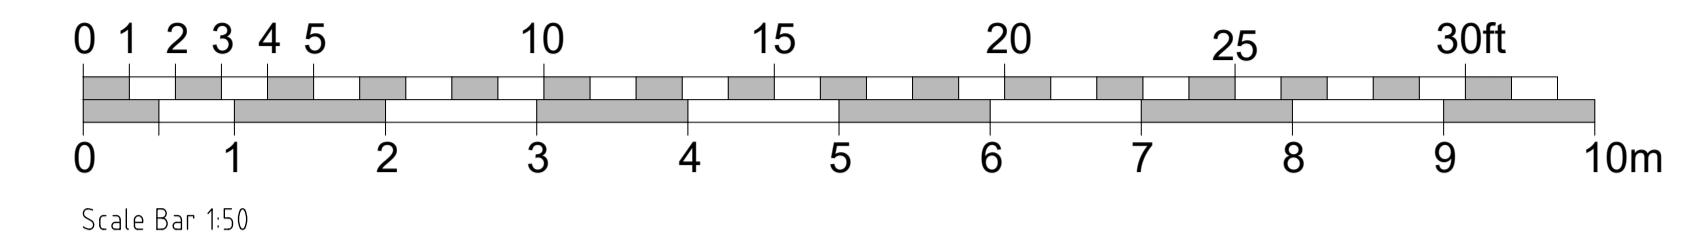


GROUND FLOOR GENERAL ARRANGEMENT PLAN As Proposed  
Scale 1:50

FIRST FLOOR PLAN As Proposed  
Scale 1:50

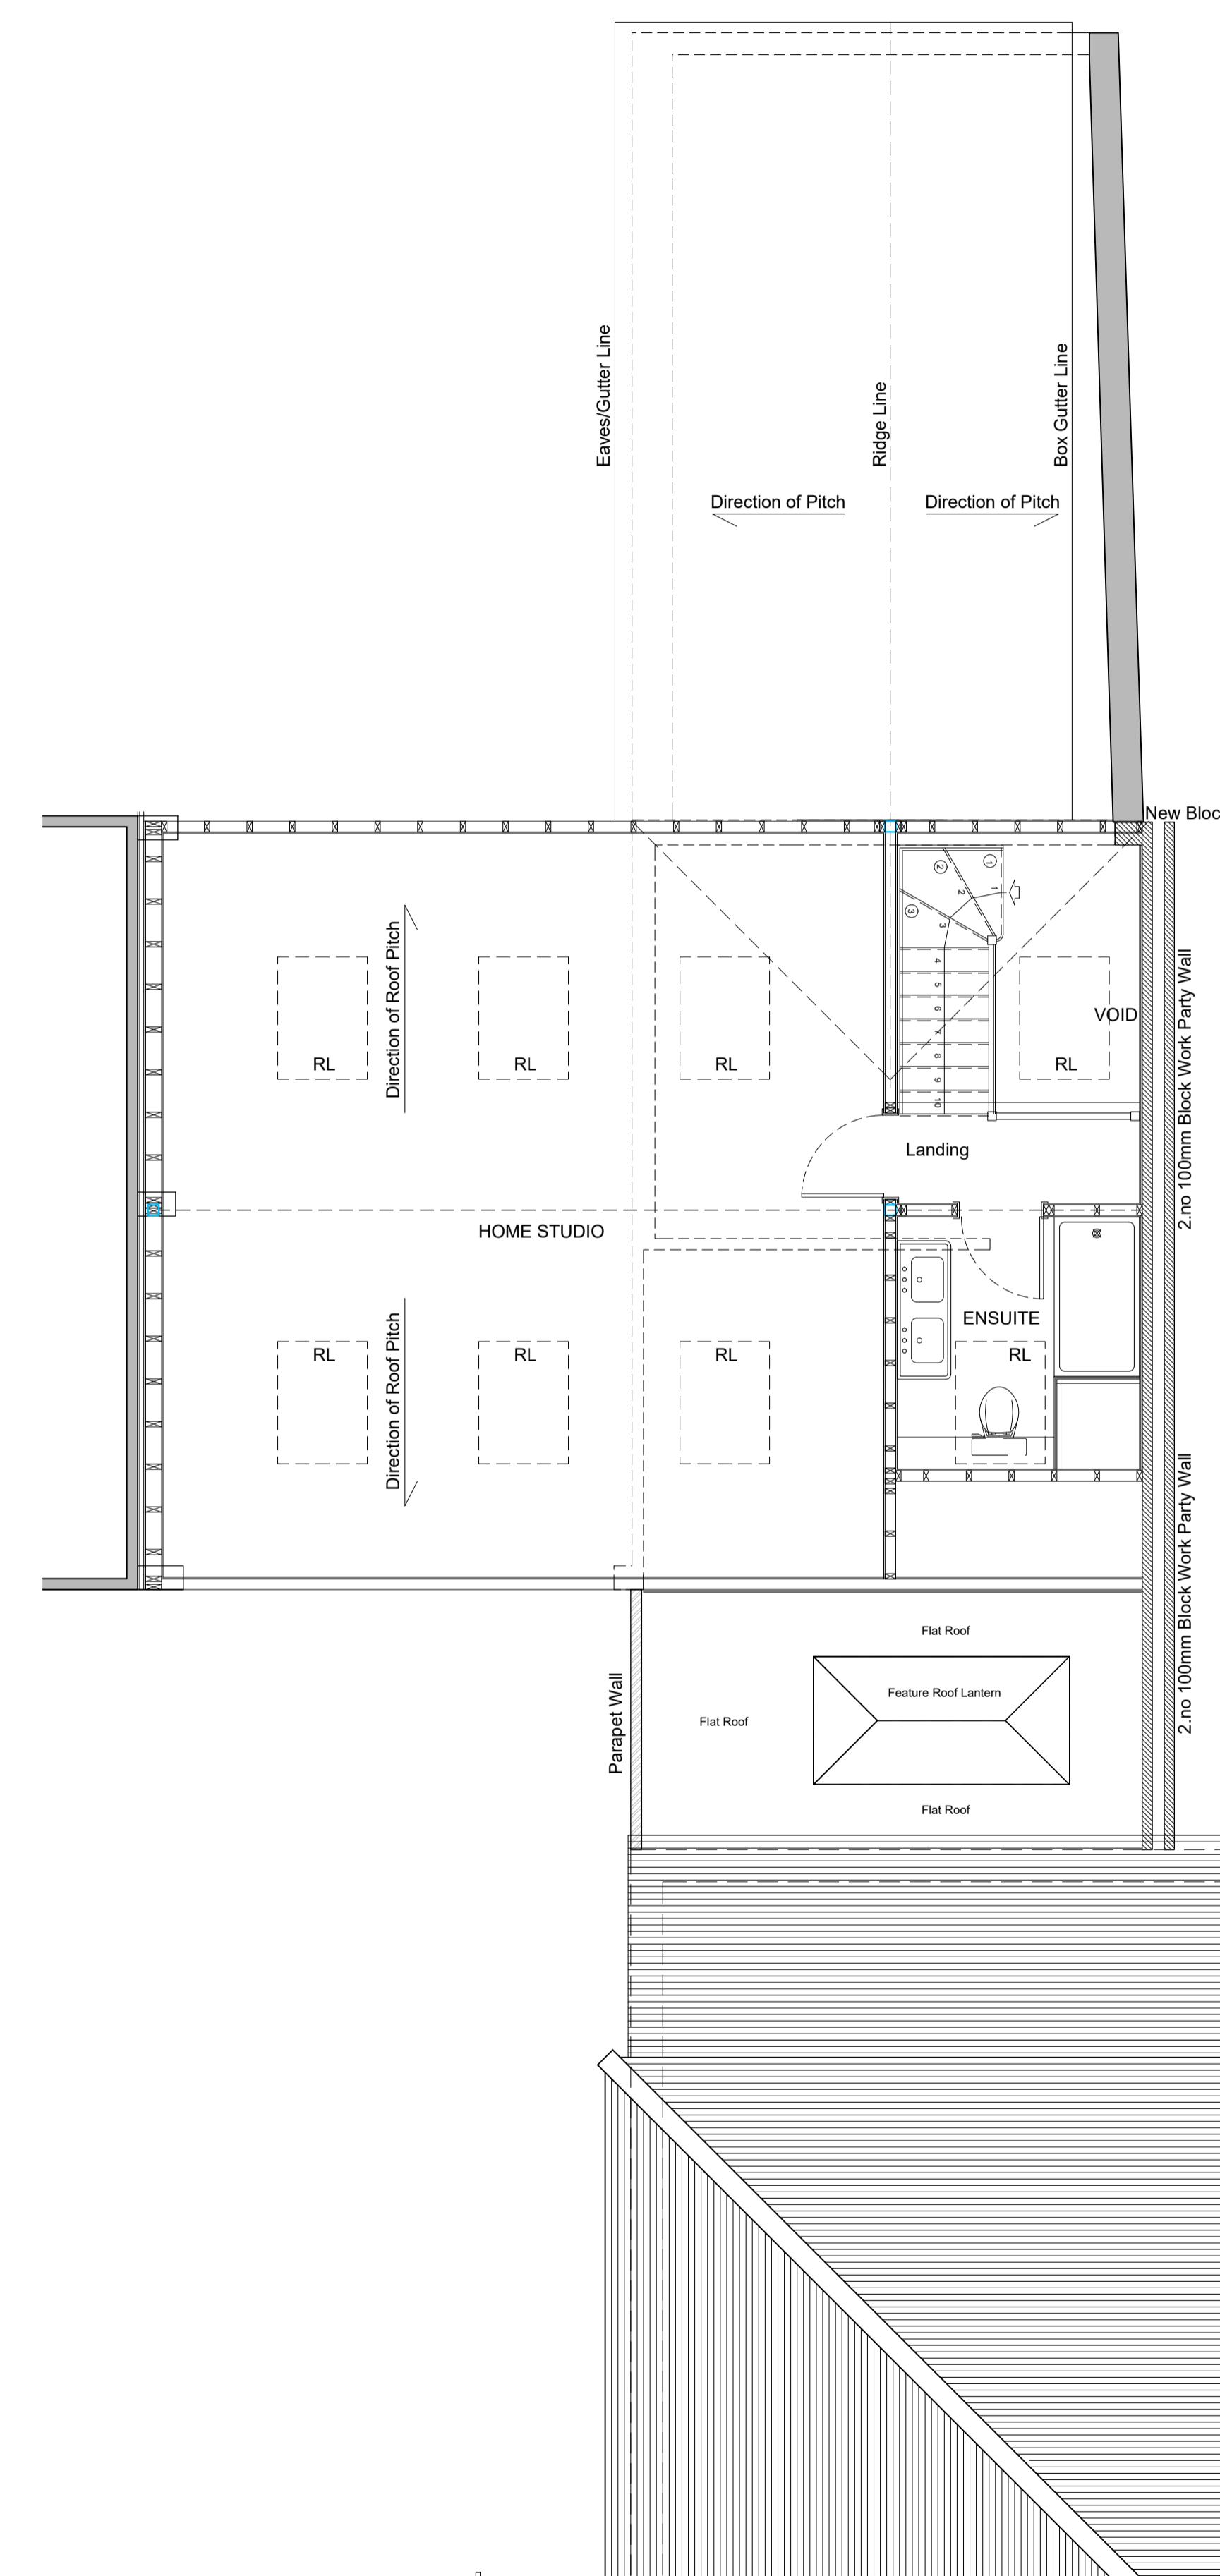

FOR PLANNING PERMISSION		
Rev	Description	Date
EXTENSIONS AND ALTERATIONS LOCATION		
Mr and Mrs C. Nairn 282, Hyde End Road, Spencer's Wood, Reading, Berkshire, RG7 1DN		
DRAWING TITLE		
General Arrangement Floor Plans Ground and First Floor levels As Proposed		
DAVID HOLTHAM Architect		
DATE Jan 2026		
SCALE DRWG. NO. REVISION 1:50 @ A1 2026/3010		