




SIDE ELEVATION As Proposed
Scale 1:100



FRONT ELEVATION As Proposed
Scale 1:100




SIDE ELEVATION As Approved
Scale 1:100

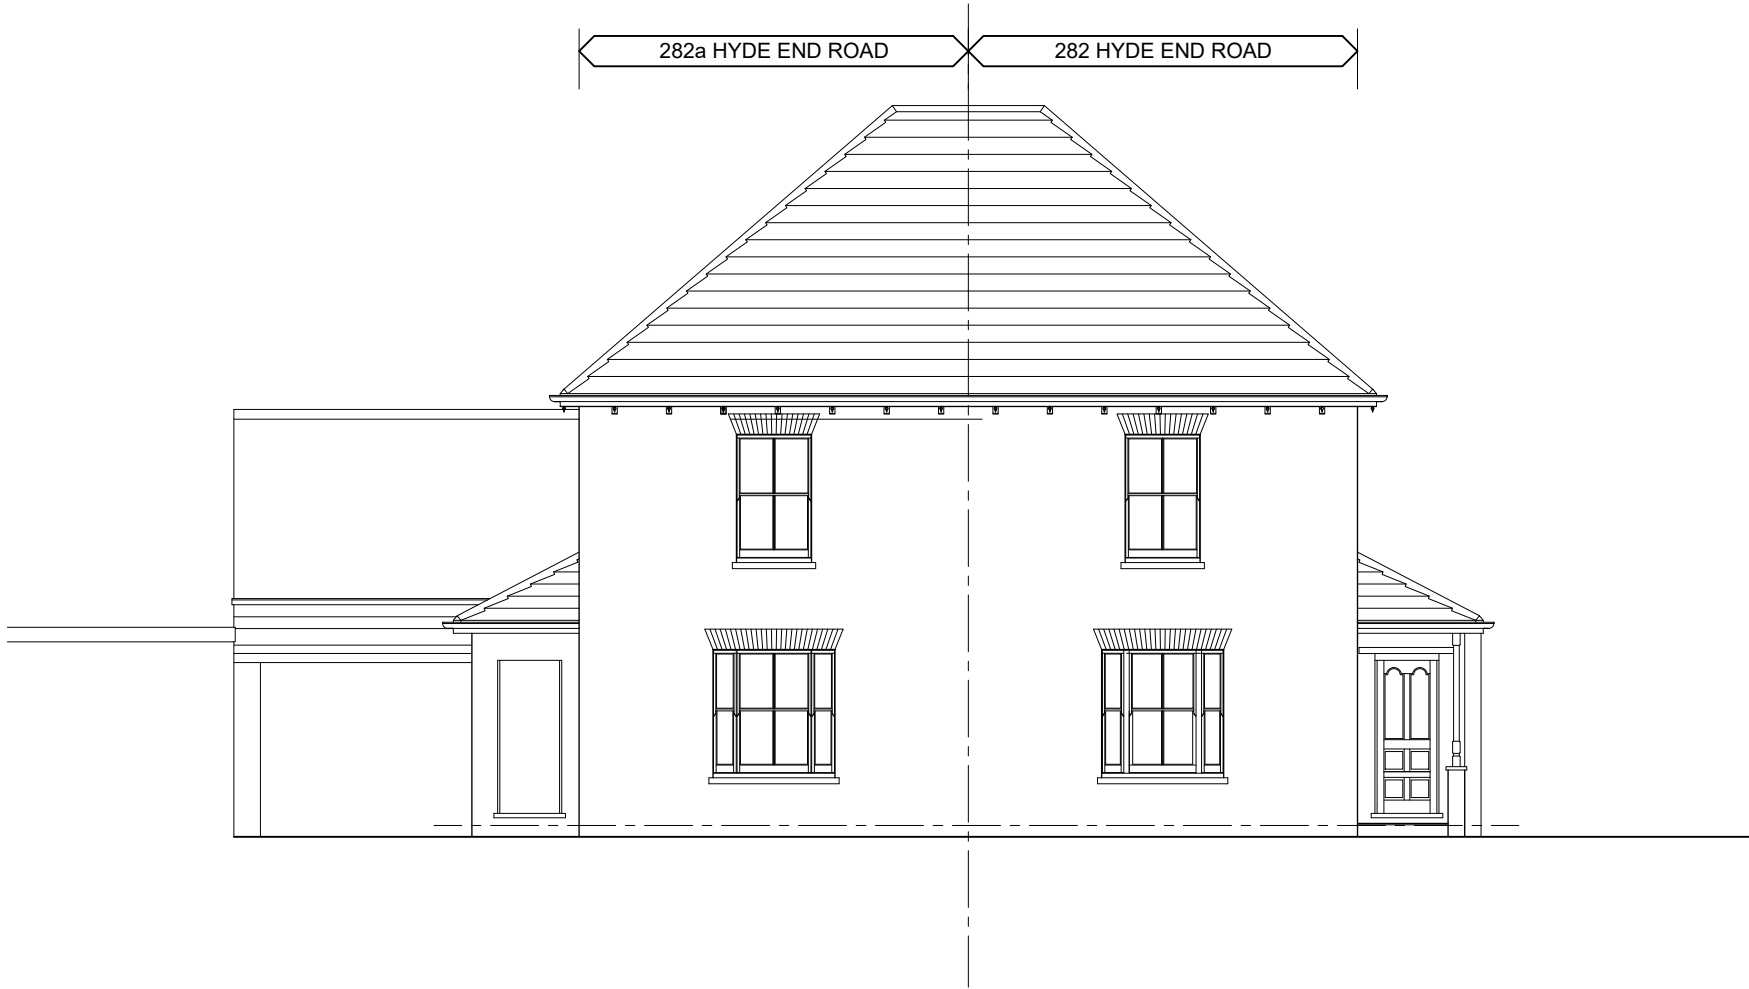


FRONT ELEVATION As Approved
Scale 1:100



SIDE ELEVATION As Existing
Scale 1:100

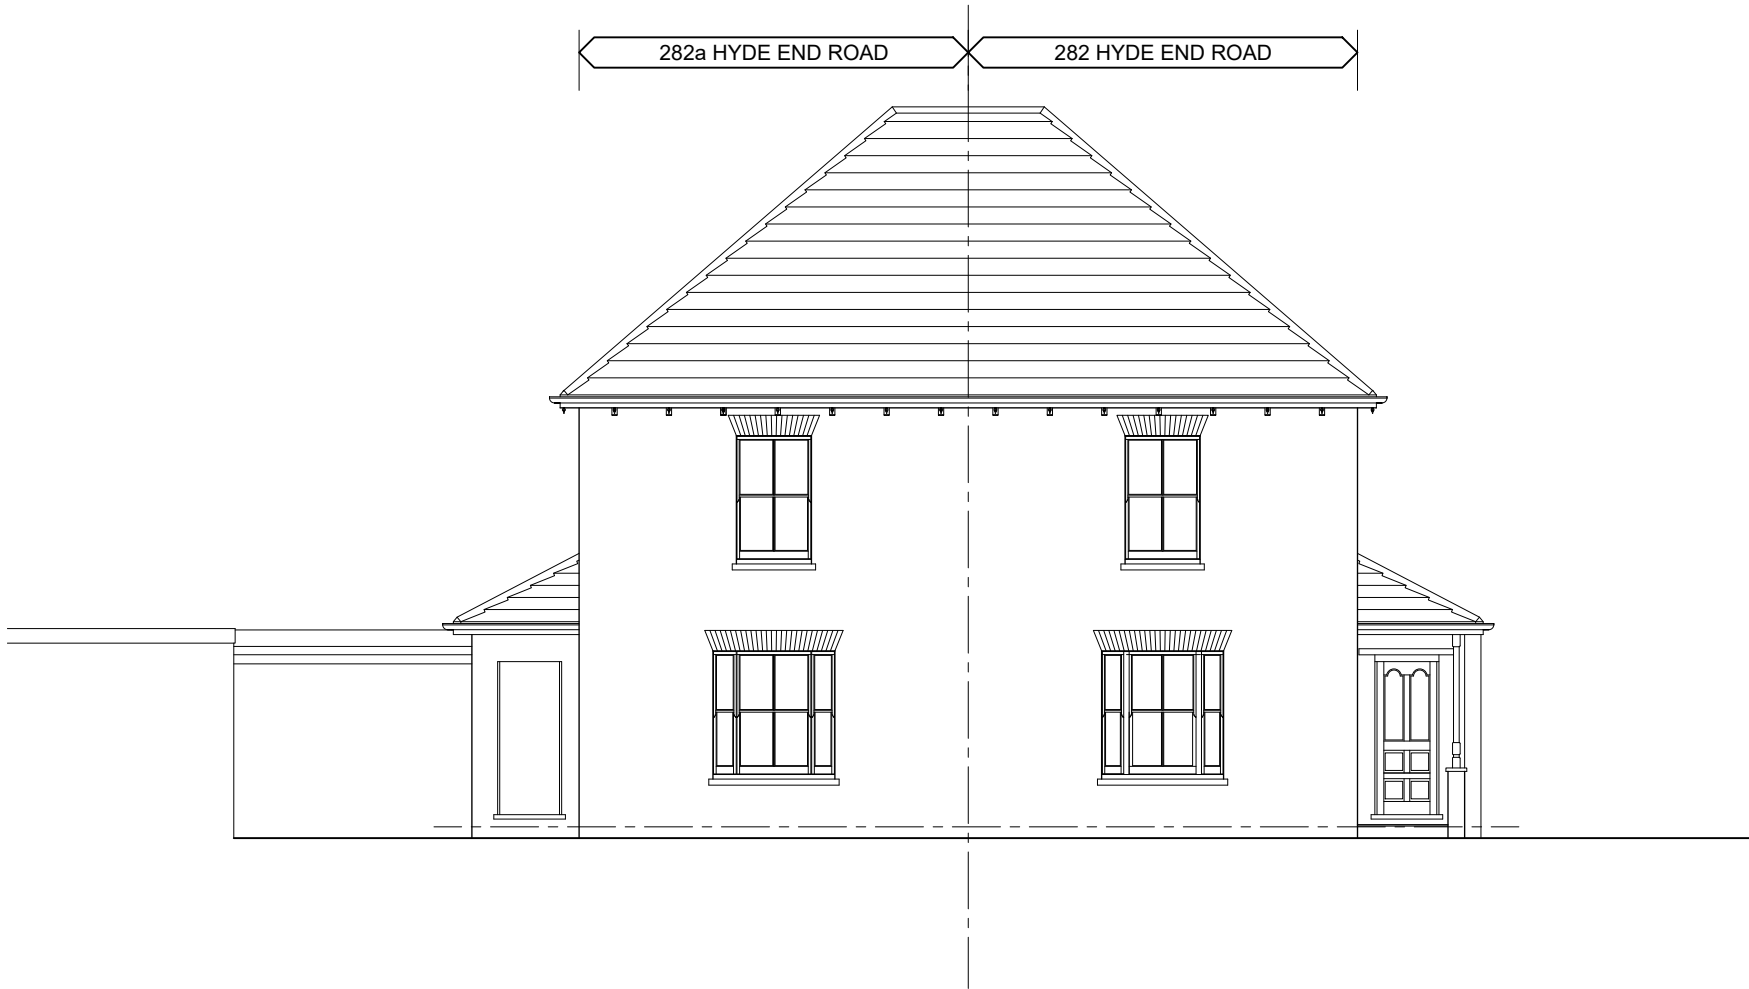

FRONT ELEVATION As Existing
Scale 1:100

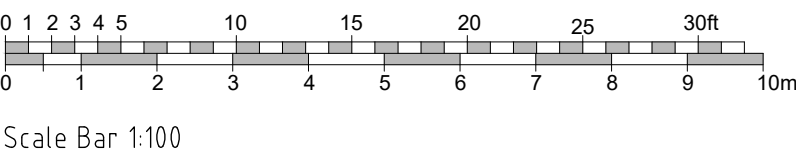

FOR PLANNING SUBMISSION

A	Elevation titles amended	Dec 2023
EXTENSIONS AND ALTERATIONS LOCATION		
Mr and Mrs D. Holtham 282a, Hyde End Road, Spencer's Wood, Reading, Berkshire, RG7 1DN		
DRAWING TITLE		
External Elevations Front + Side Views Sheet 1 of 2 As Existing and Proposed		
DAVID HOLTHAM Architect		DATE Jan 2026
SCALE 1:100 @ A1	DRWG. NO. 2026/3011	REVISION -