

NOTES:

1. No deviation may be made from the details shown on this drawing without prior permission of the architects. Any discrepancy found between this drawing and any other document should be referred immediately to the Architects. IF IN ANY DOUBT ASK.
2. No dimensions should be scaled from this drawing.
3. This drawing is to be removed from currency immediately a revised version is issued.
4. All rights described in Chapter IV of the Copyright, Designs and Patents Act of 1988 have been generally asserted.


LEGEND:

Curtilage/boundary of the Church.
Other buildings or land close to or adjoining the application site owned by the Church.
Proposed Re-roofing

REVISIONS**PLANNING**

JBKS Architects
architects urban designers
landscape and product designers
Suite 1, Parkwood Stud, London Road,
Aston Rowant, Oxon, OX49 5SP
Tel: (01844) 350101

Job	Wokingham Baptist Church
Title	PROPOSED SITE PLAN
Scale	1: 200 @ A3
Date	April 2024
DWG no	06 003 00

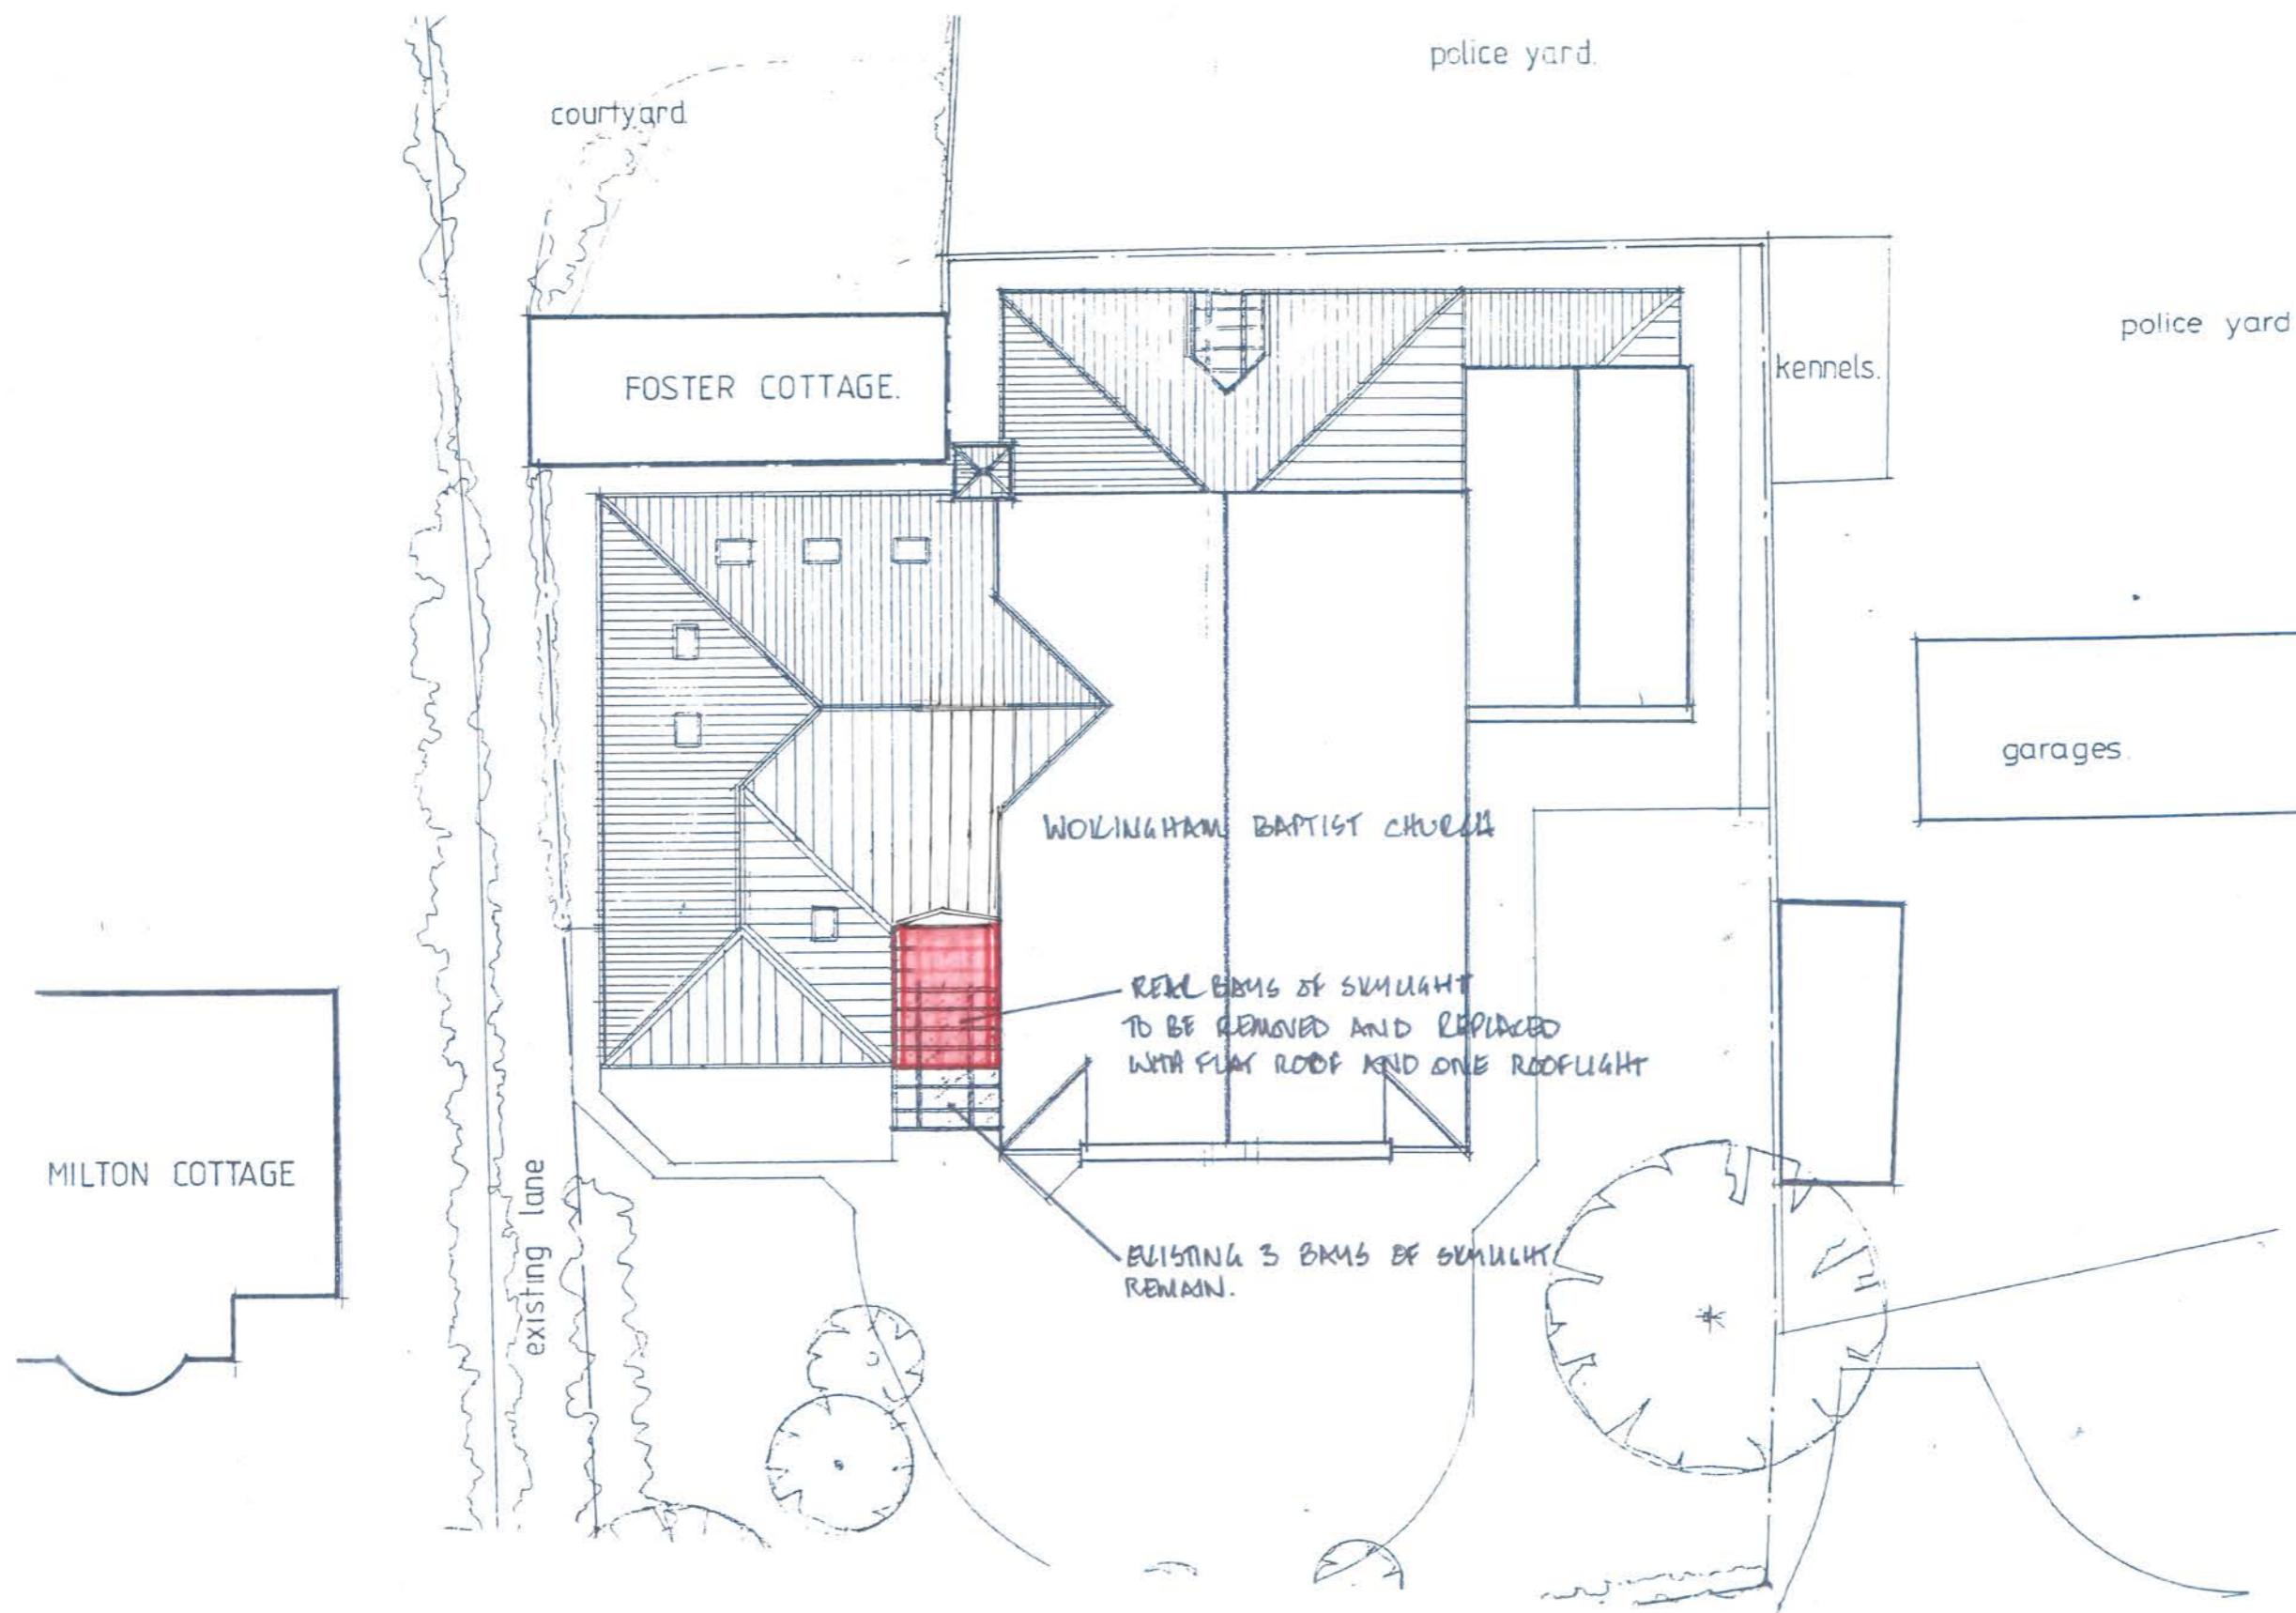**PROPOSED SITE PLAN**

1 : 200 @ A3


1

NOTES:

1. No deviation may be made from the details shown on this drawing without prior permission of the architects. Any discrepancy found between this drawing and any other document should be referred immediately to the Architects. IF IN ANY DOUBT ASK.
2. No dimensions should be scaled from this drawing.
3. This drawing is to be removed from currency immediately a revised version is issued.
4. All rights described in Chapter IV of the Copyright, Designs and Patents Act of 1988 have been generally asserted.

LEGEND:

Curtalage/boundary of the Church.
Other buildings or land close to or adjoining the application site owned by the Church.
Proposed Re-roofing

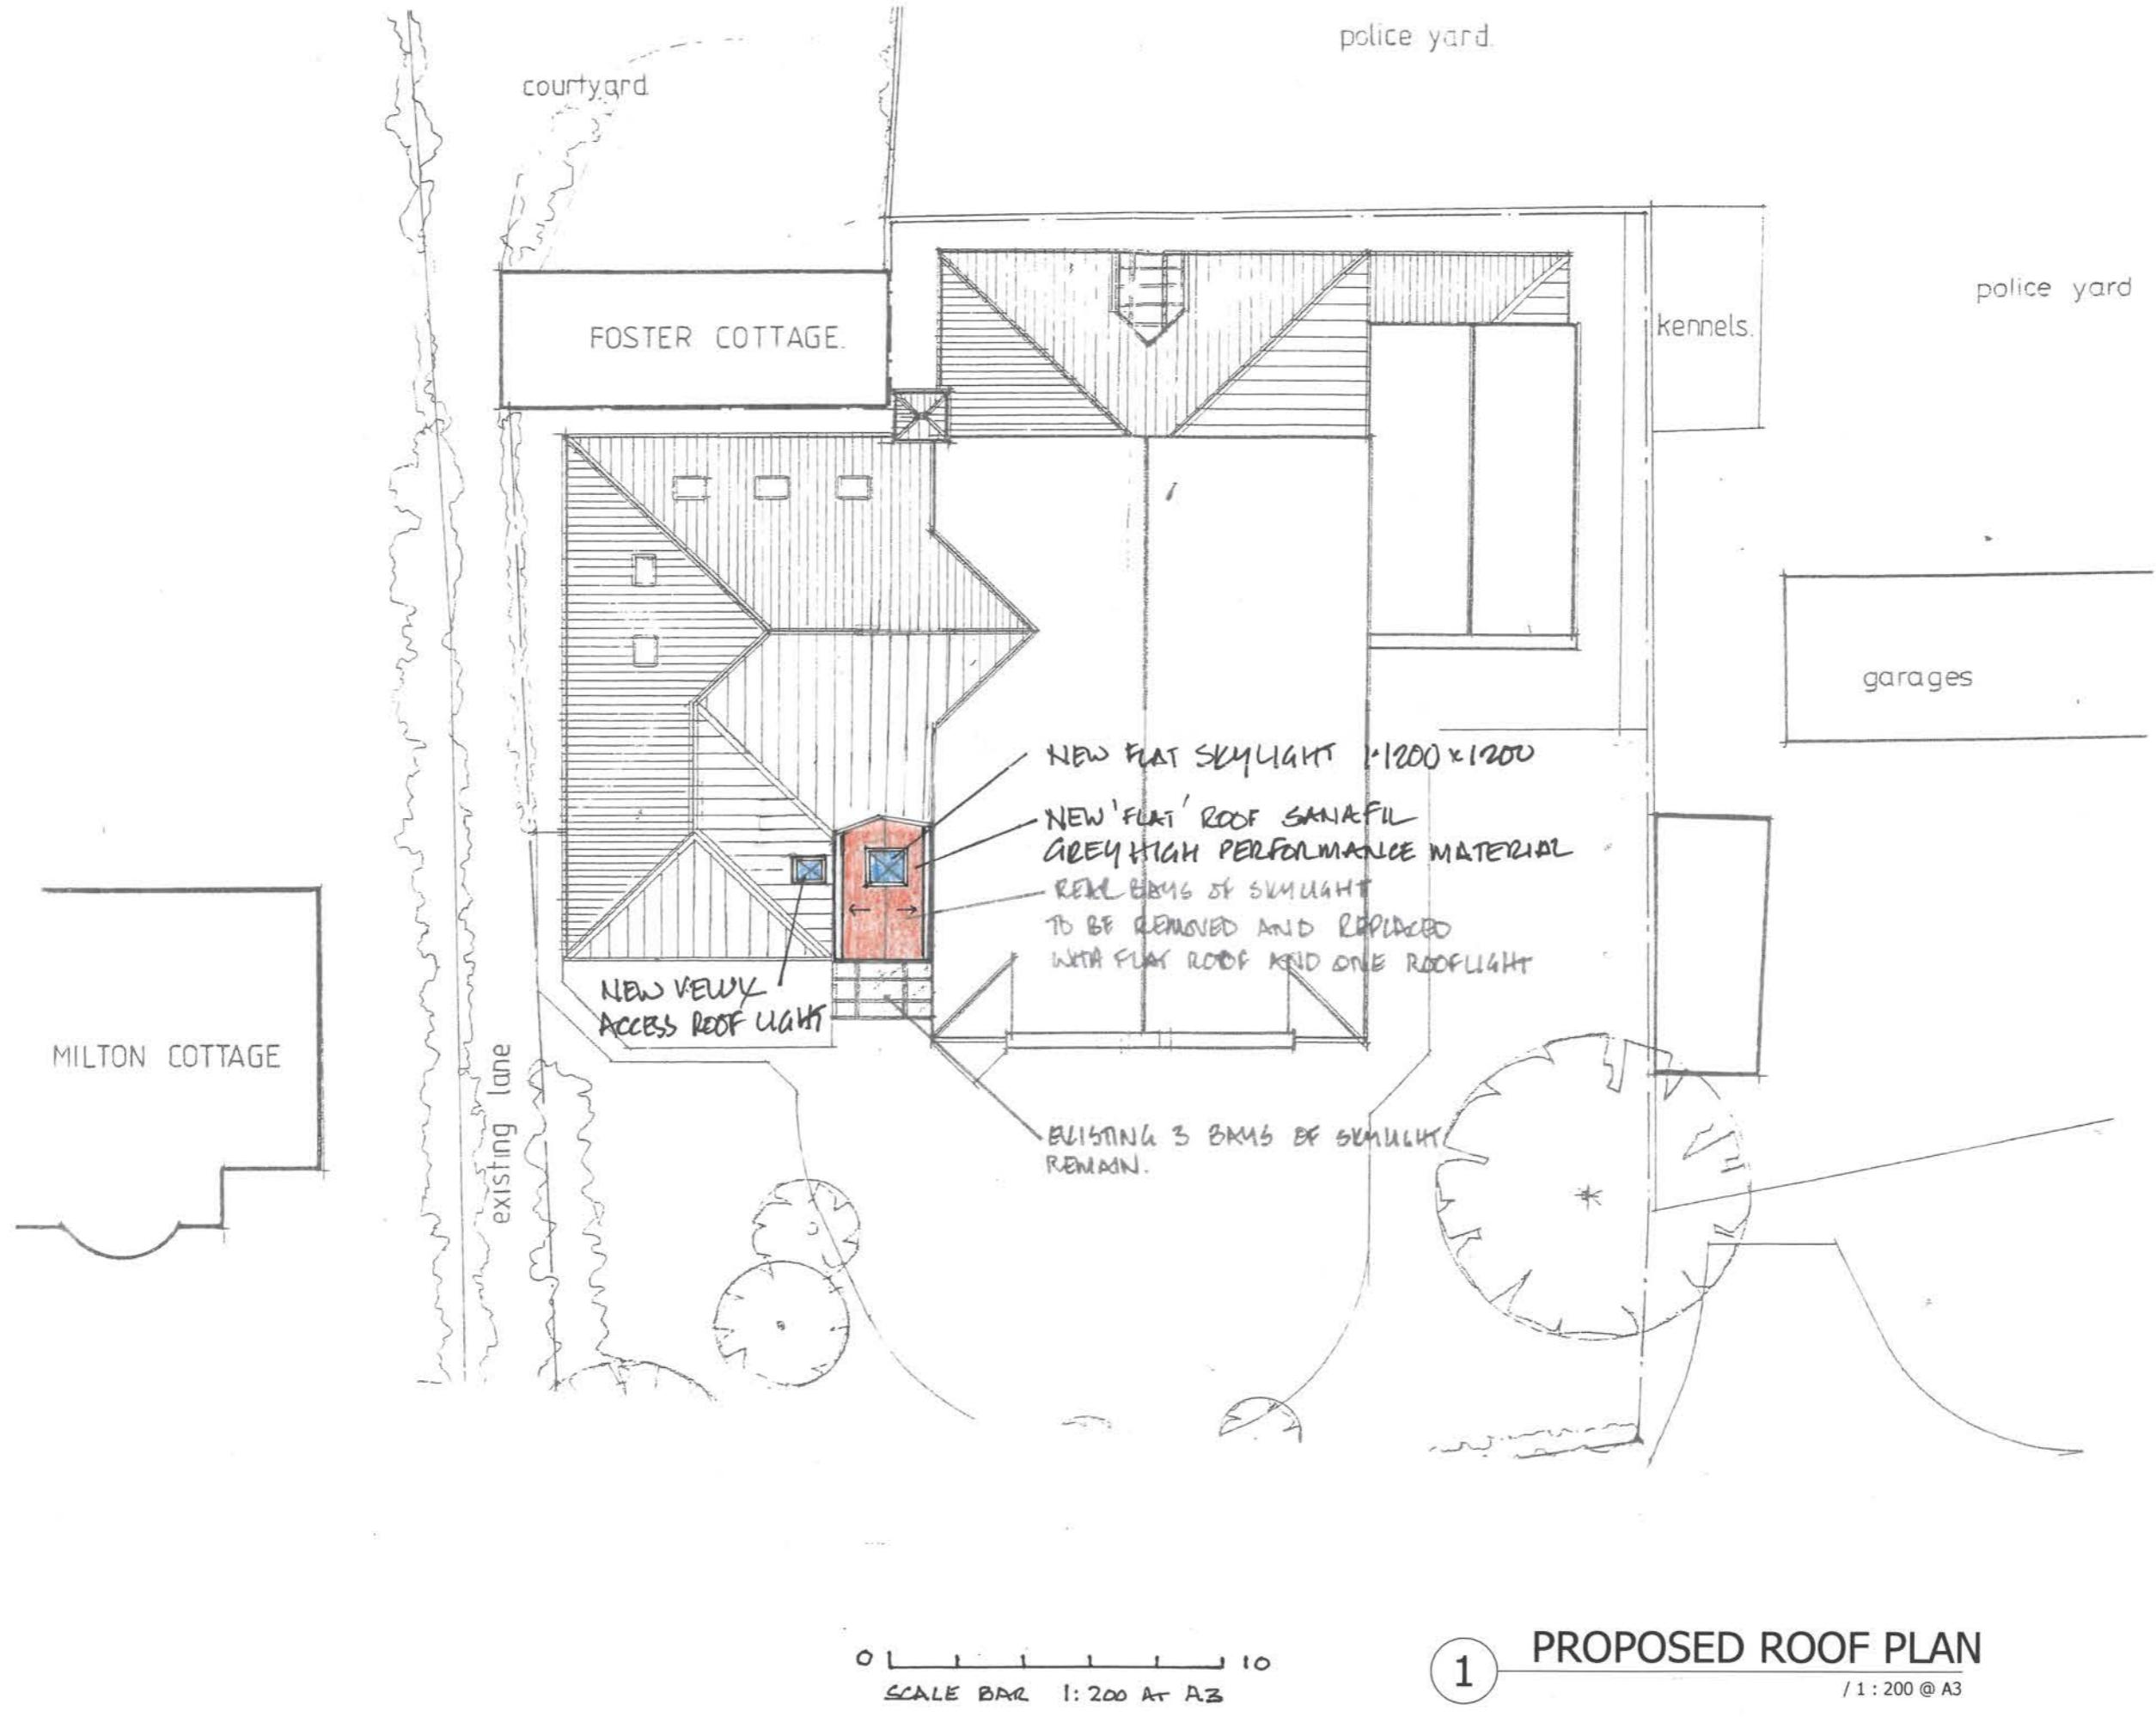

REVISIONS

PLANNING


JBKS Architects
©
architects urban designers
landscape and product designers
Suite 1, Parkwood Stud, London Road,
Aston Rowant, Oxon, OX49 5SP
Tel: (01844) 350101

Job	Wokingham Baptist Church
Title	PROPOSED ROOF PLAN
Scale	1:200 @ A3
Date	April 2024
DWG no	06 111 00



NOTE: THERE IS NO CHANGE PROPOSED TO THIS ELEVATION

BULTING SEMI-LIGHT AND GLASS CURTAIN WALL FEATURE. RETAIN FIRST THREE BAYS.

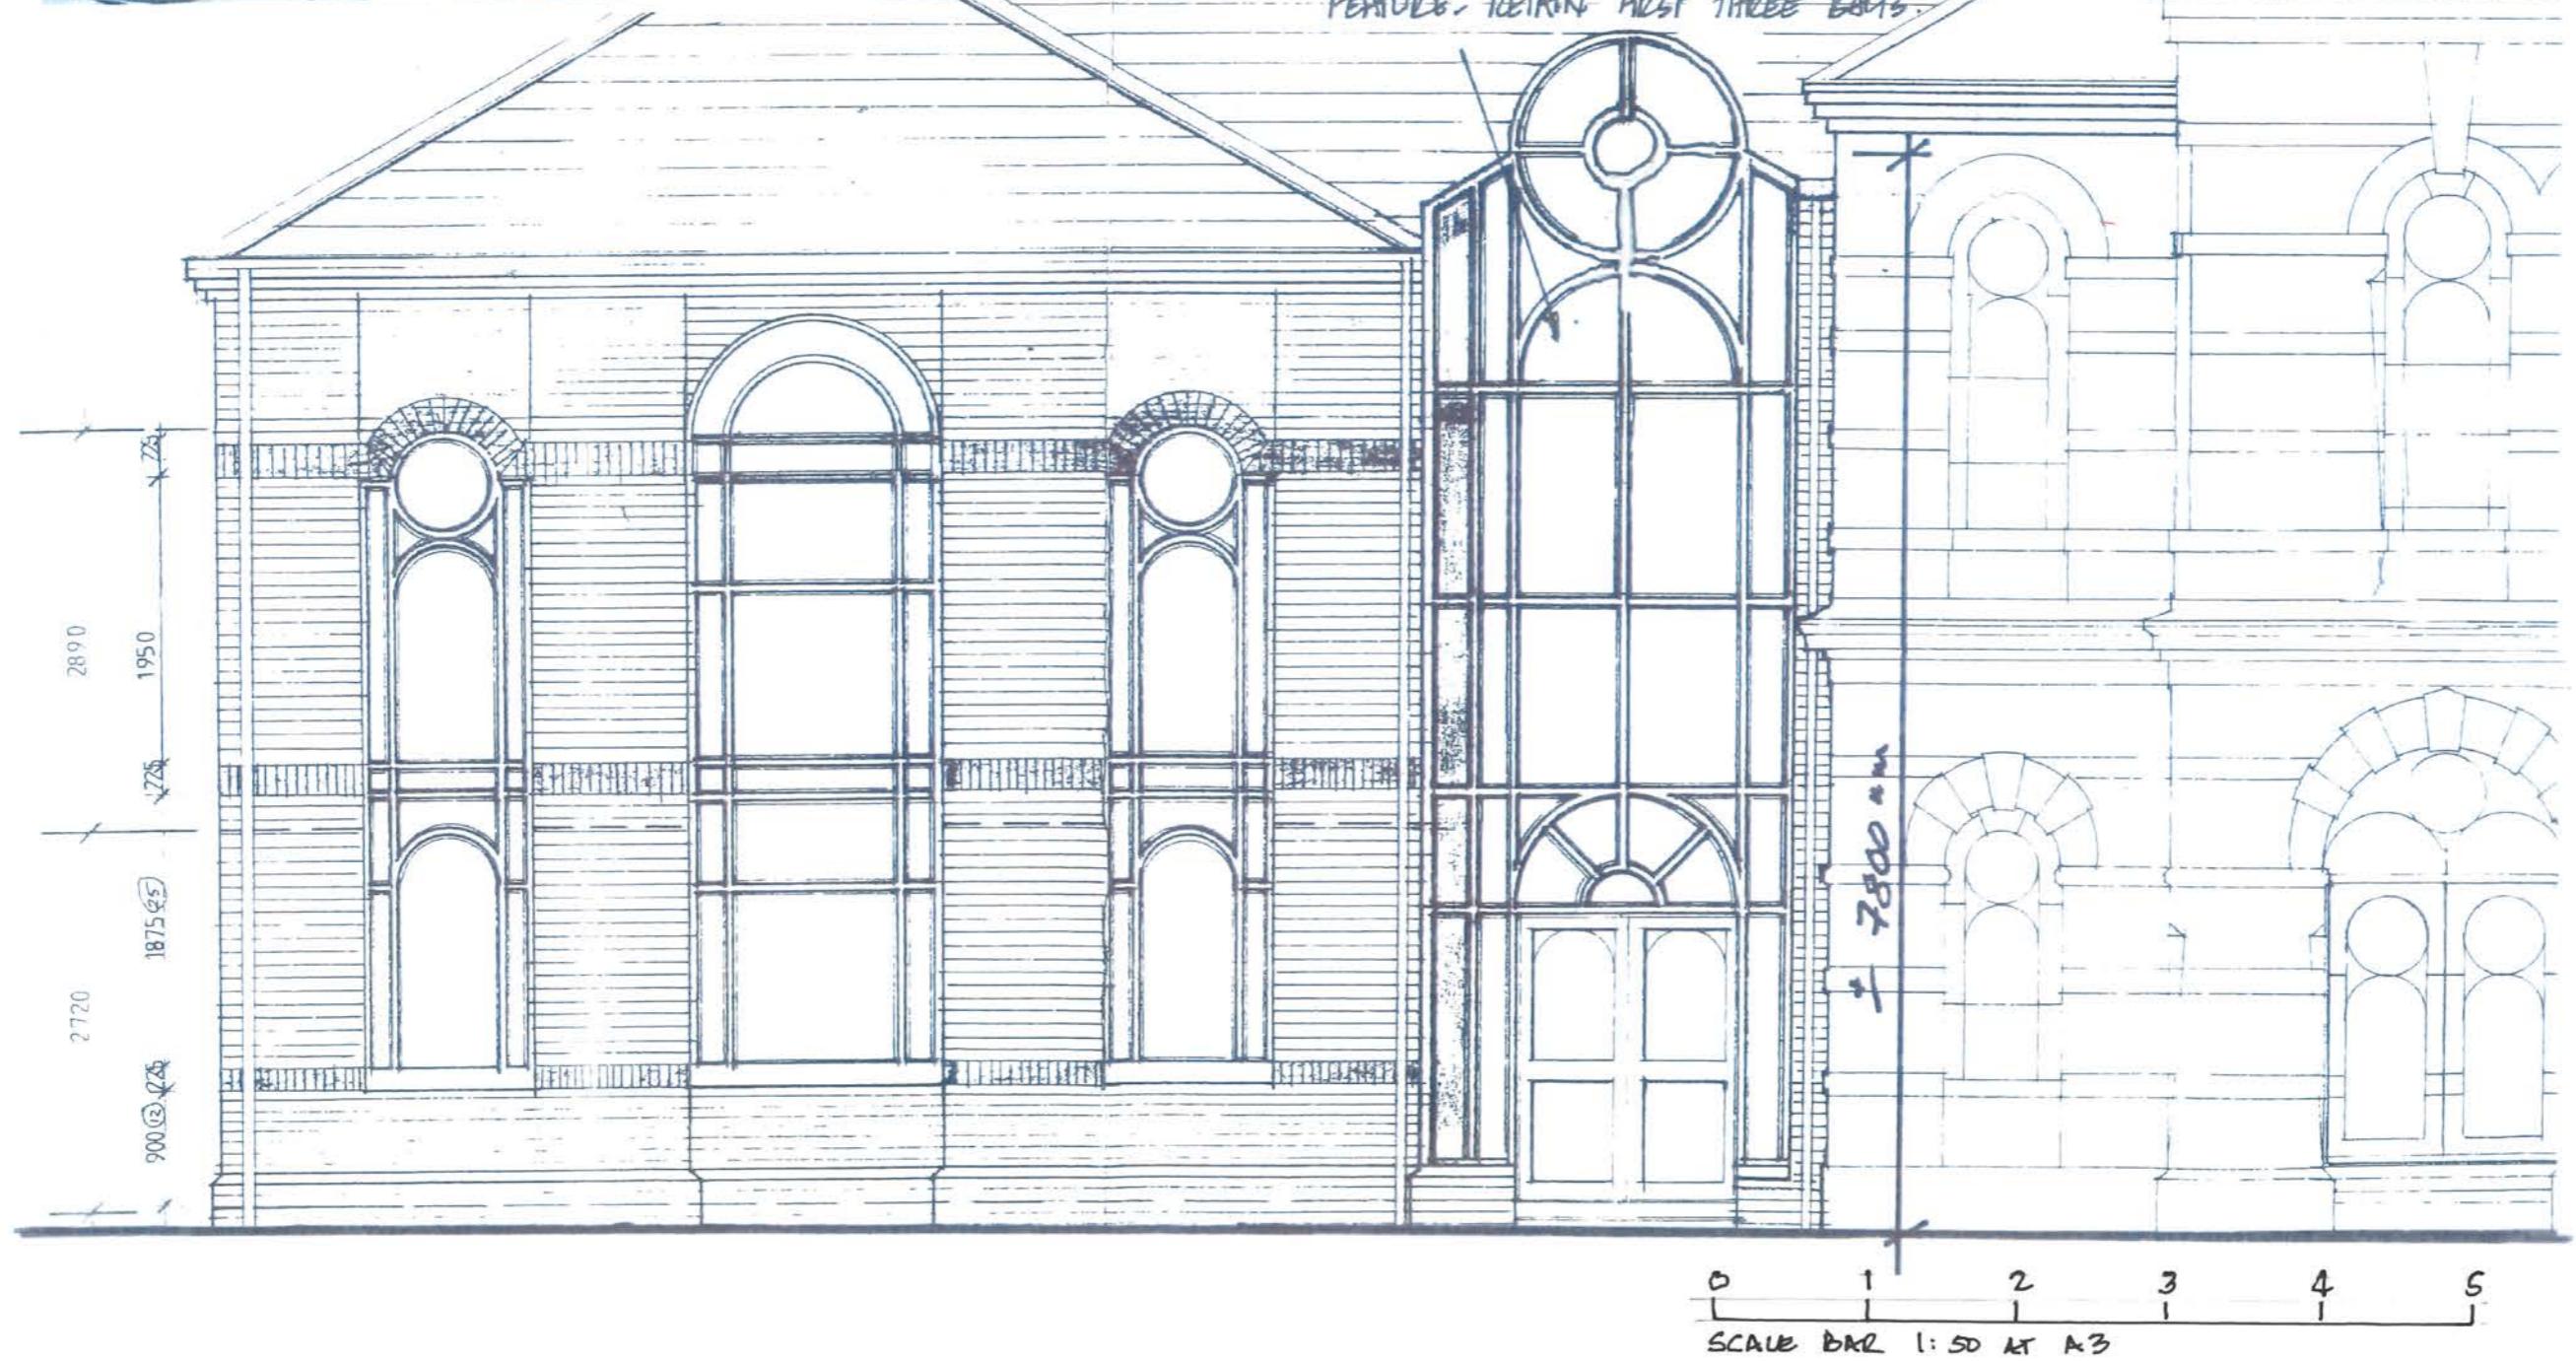

NOTES:

1. No deviation may be made from the details shown on this drawing without prior permission of the Architects. Any discrepancy found between this drawing and any other document should be referred immediately to the Architects. IF IN ANY DOUBT ASK.
2. No dimensions should be scaled from this drawing.
3. This drawing is to be removed from currency immediately a revised version is issued.
4. All rights described in Chapter IV of the Copyright, Designs and Patents Act of 1988 have been generally asserted.


LEGEND:

Curtilage/boundary of the Church.
Other buildings or land close to or adjoining the application site owned by the Church.
Proposed Re-roofing

REVISIONS**PLANNING**



JBKS Architects
©
architects urban designers
landscape and product designers
Suite 1 Parkwood Stud, London Road,
Ashton Rowant, Oxon, OX49 5SP
Tel: (01844) 350101

Job	Wokingham Baptist Church	
Title	EXISTING NORTH ELEVATION	
Scale	1:50	@ A3
Date	April 2024	
DWG no	05 121	00

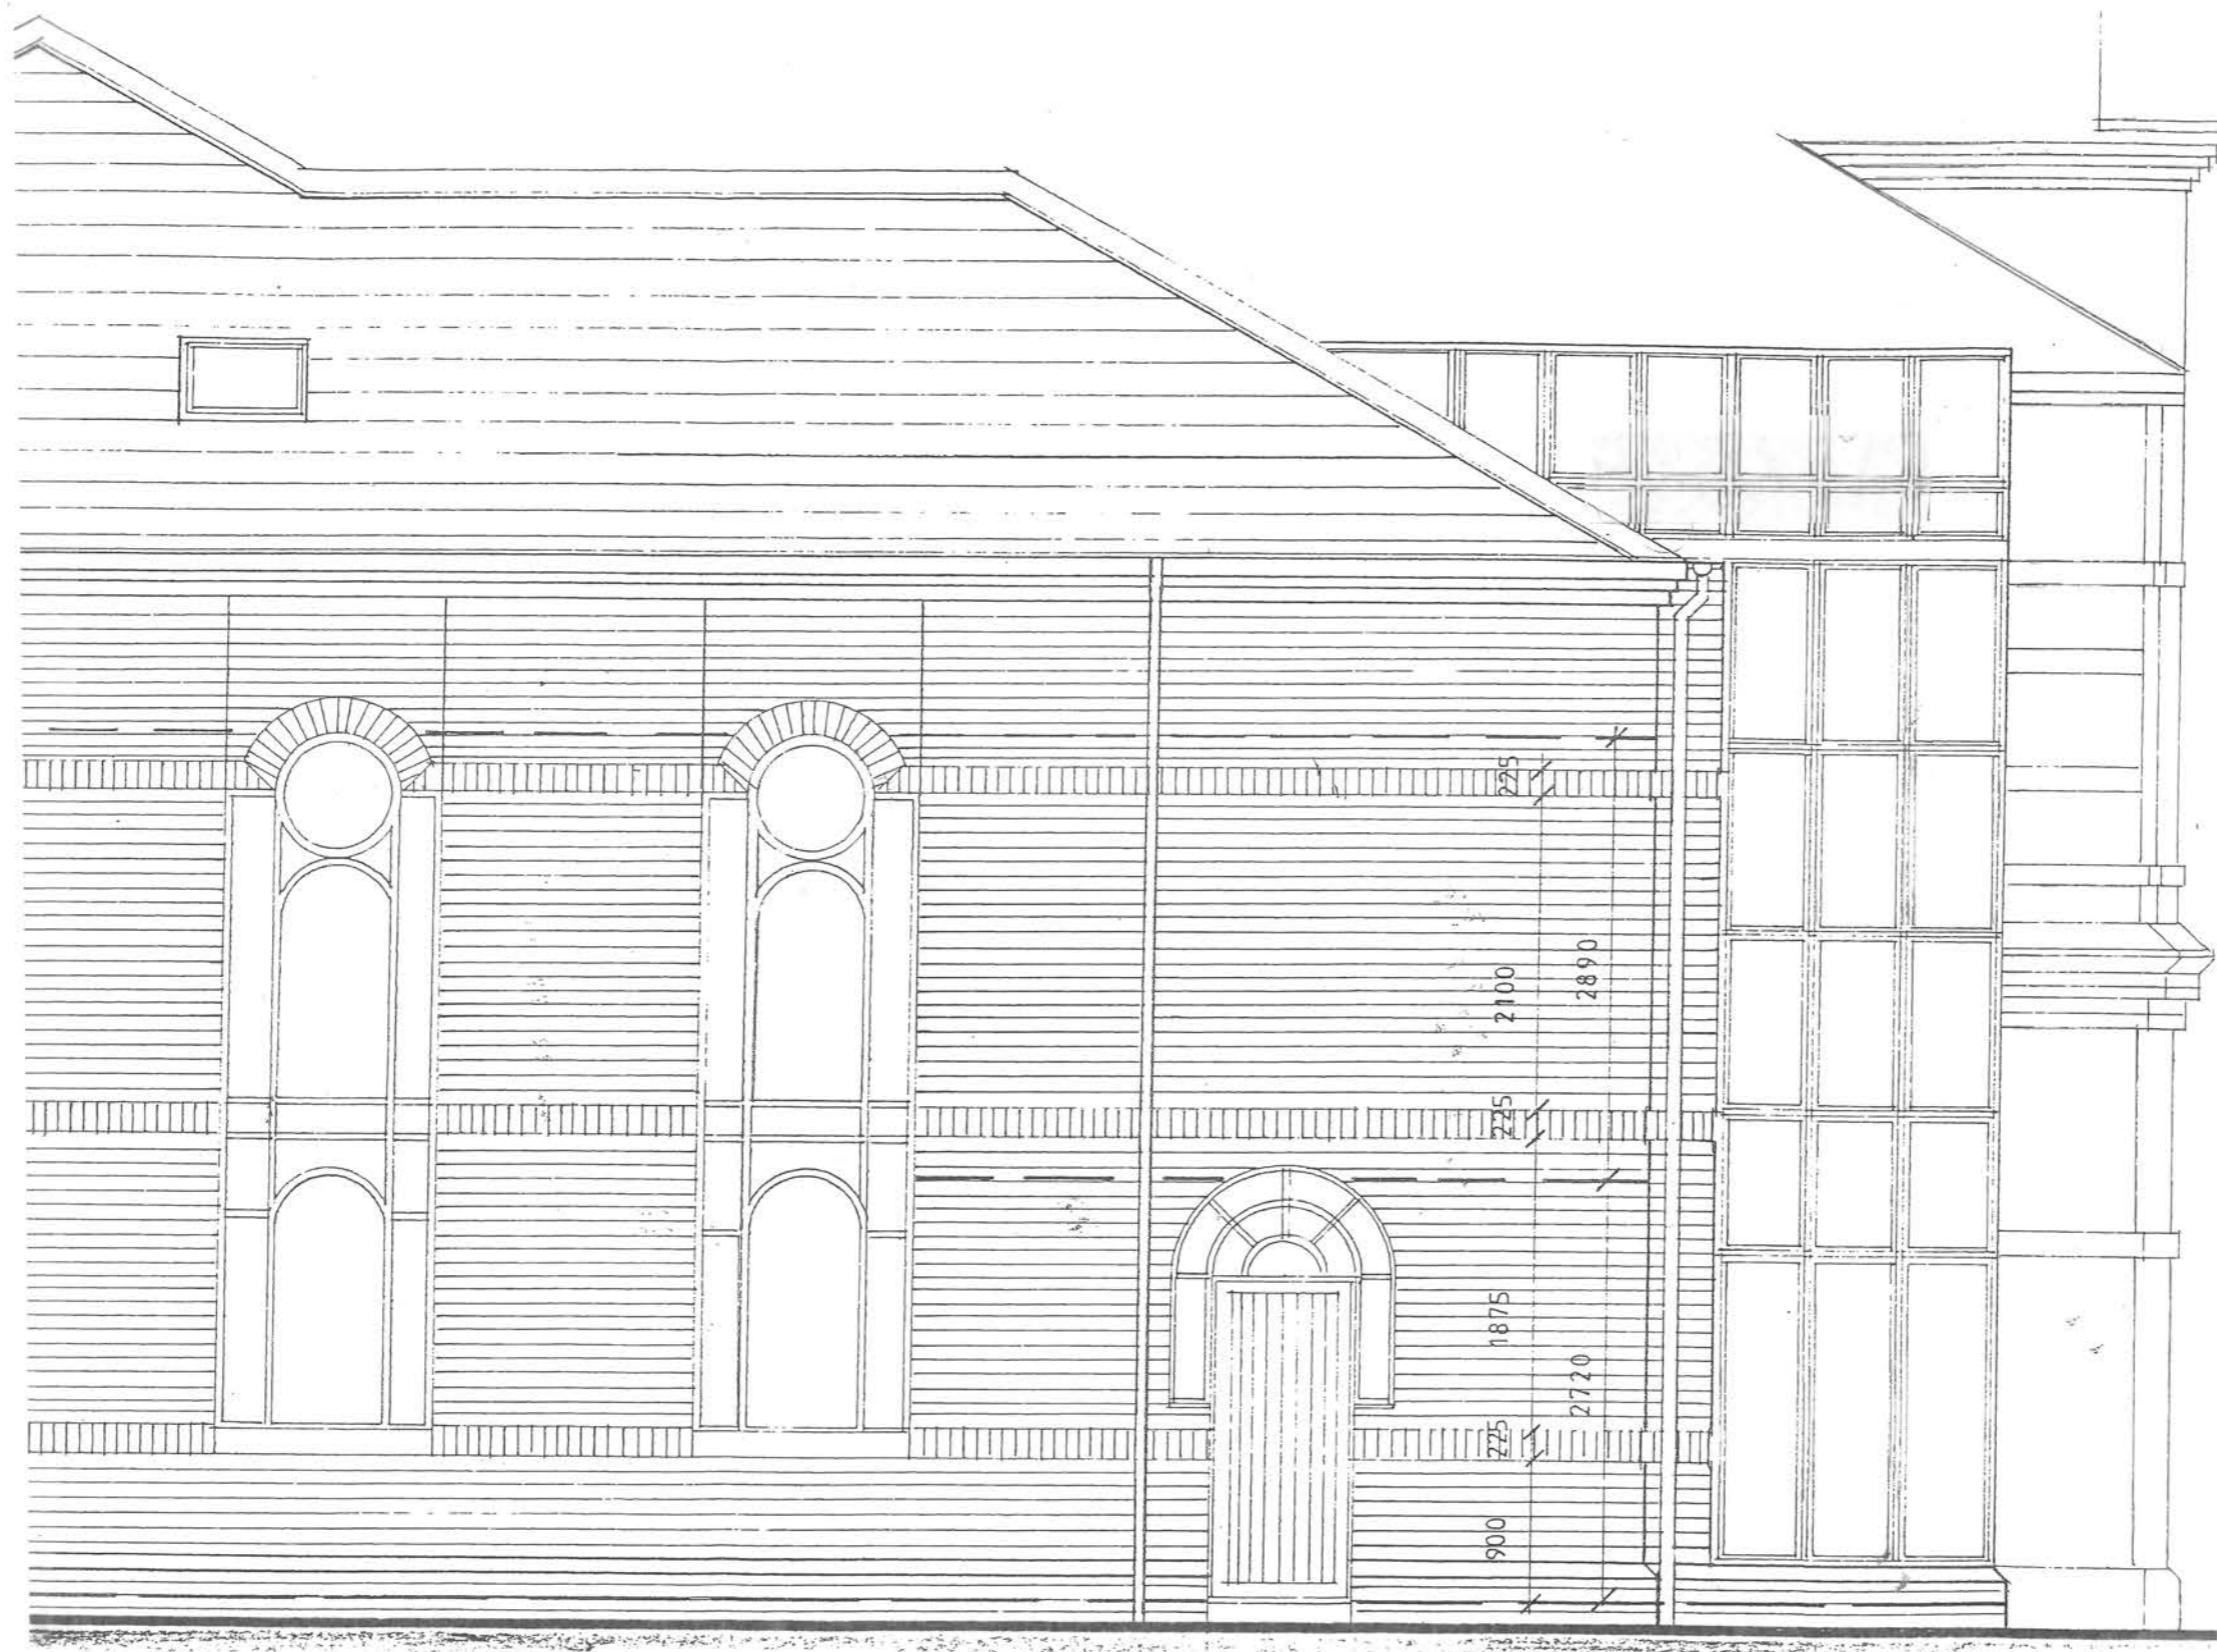**EXISTING NORTH ELEVATION**

1 : 50 @ A3

0 1 2 3 4 5
SCALE BAR 1:50 AT A3

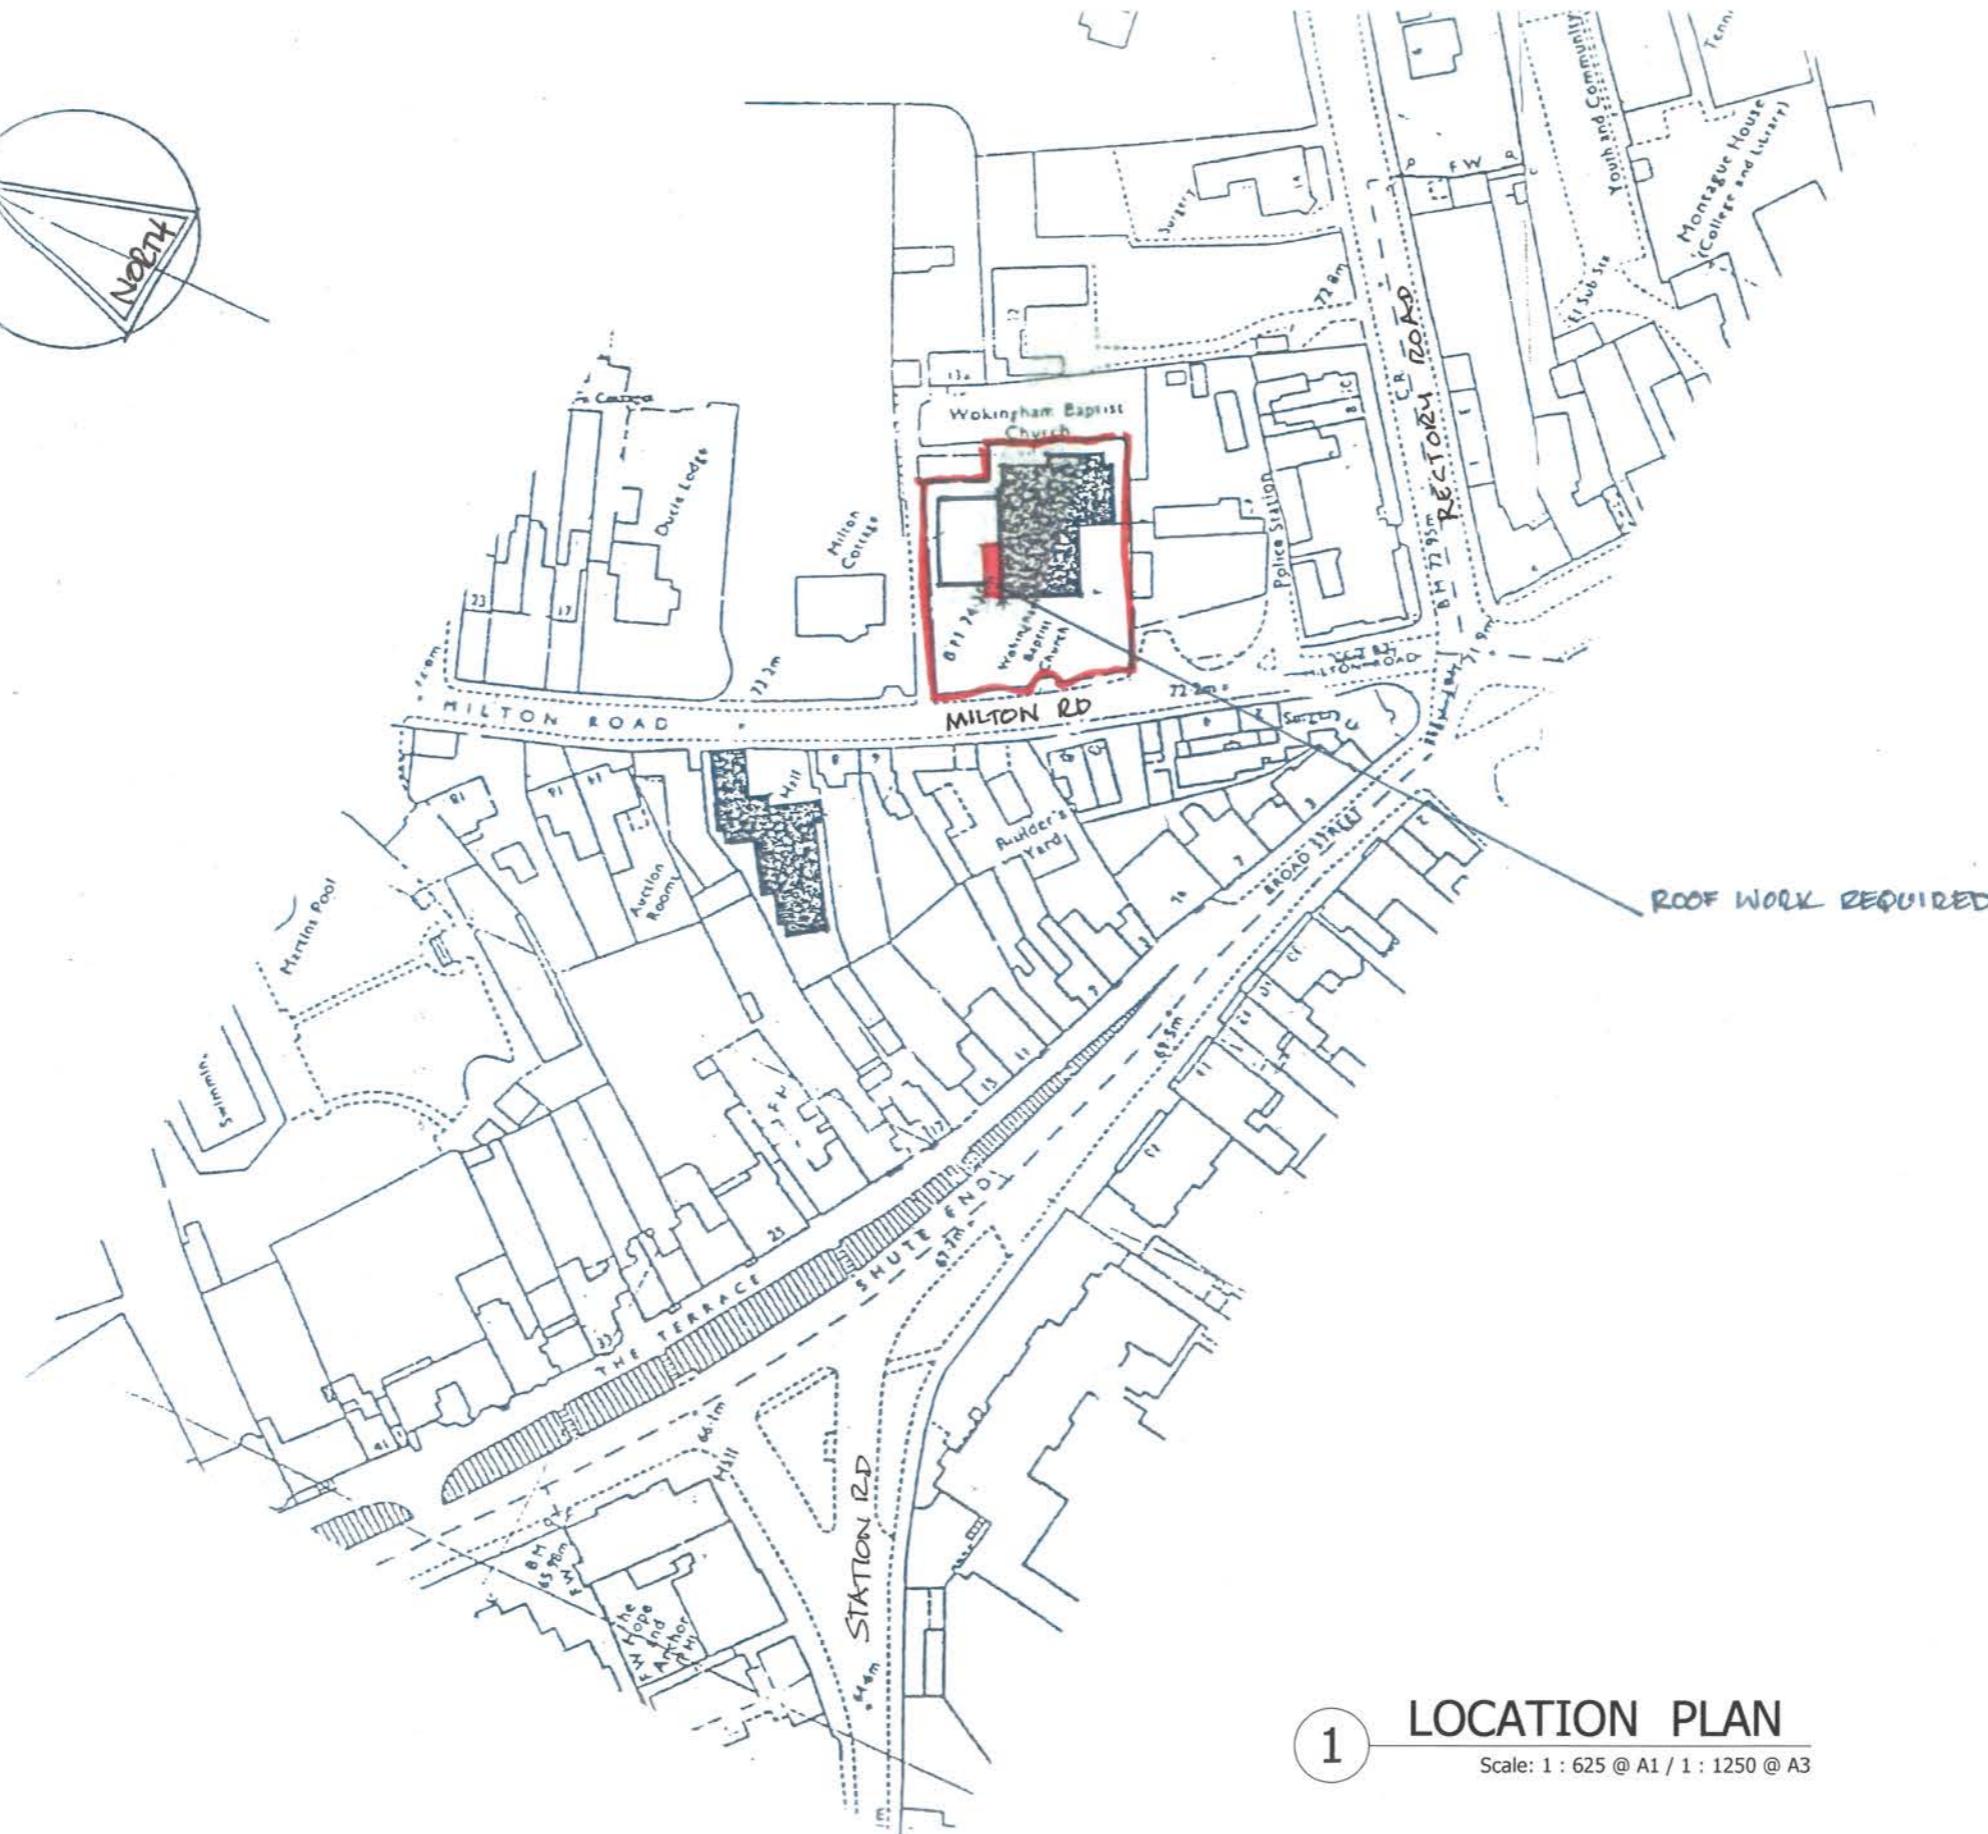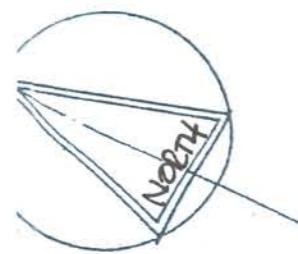

NOTES:

- No deviation may be made from the details shown on this drawing without prior permission of the architects. Any discrepancy found between this drawing and any other document should be referred immediately to the Architects. IF IN ANY DOUBT ASK.
- No dimensions should be scaled from this drawing.
- This drawing is to be removed from currency immediately a revised version is issued.
- All rights described in Chapter IV of the Copyright, Designs and Patents Act of 1988 have been generally asserted.

LEGEND:

Curtilage/boundary of the Church.

Other buildings or land close to or adjoining the application site owned by the Church.

Proposed Re-roofing

REVISIONS

PLANNING

JBKS Architects ©
architects urban designers
landscape and product designers
Suite 1, Parkwood Stud, London Road,
Aston Rowant, Oxon, OX49 5SP
Tel: (01844) 350101


Job	Wokingham Baptist Church
-----	-----------------------------


Title	LOCATION PLAN
-------	---------------


Scale	1:1250	@	A3
-------	--------	---	----


Date	April 2024		
------	------------	--	--

DWG no	05 002	00	
--------	--------	----	--

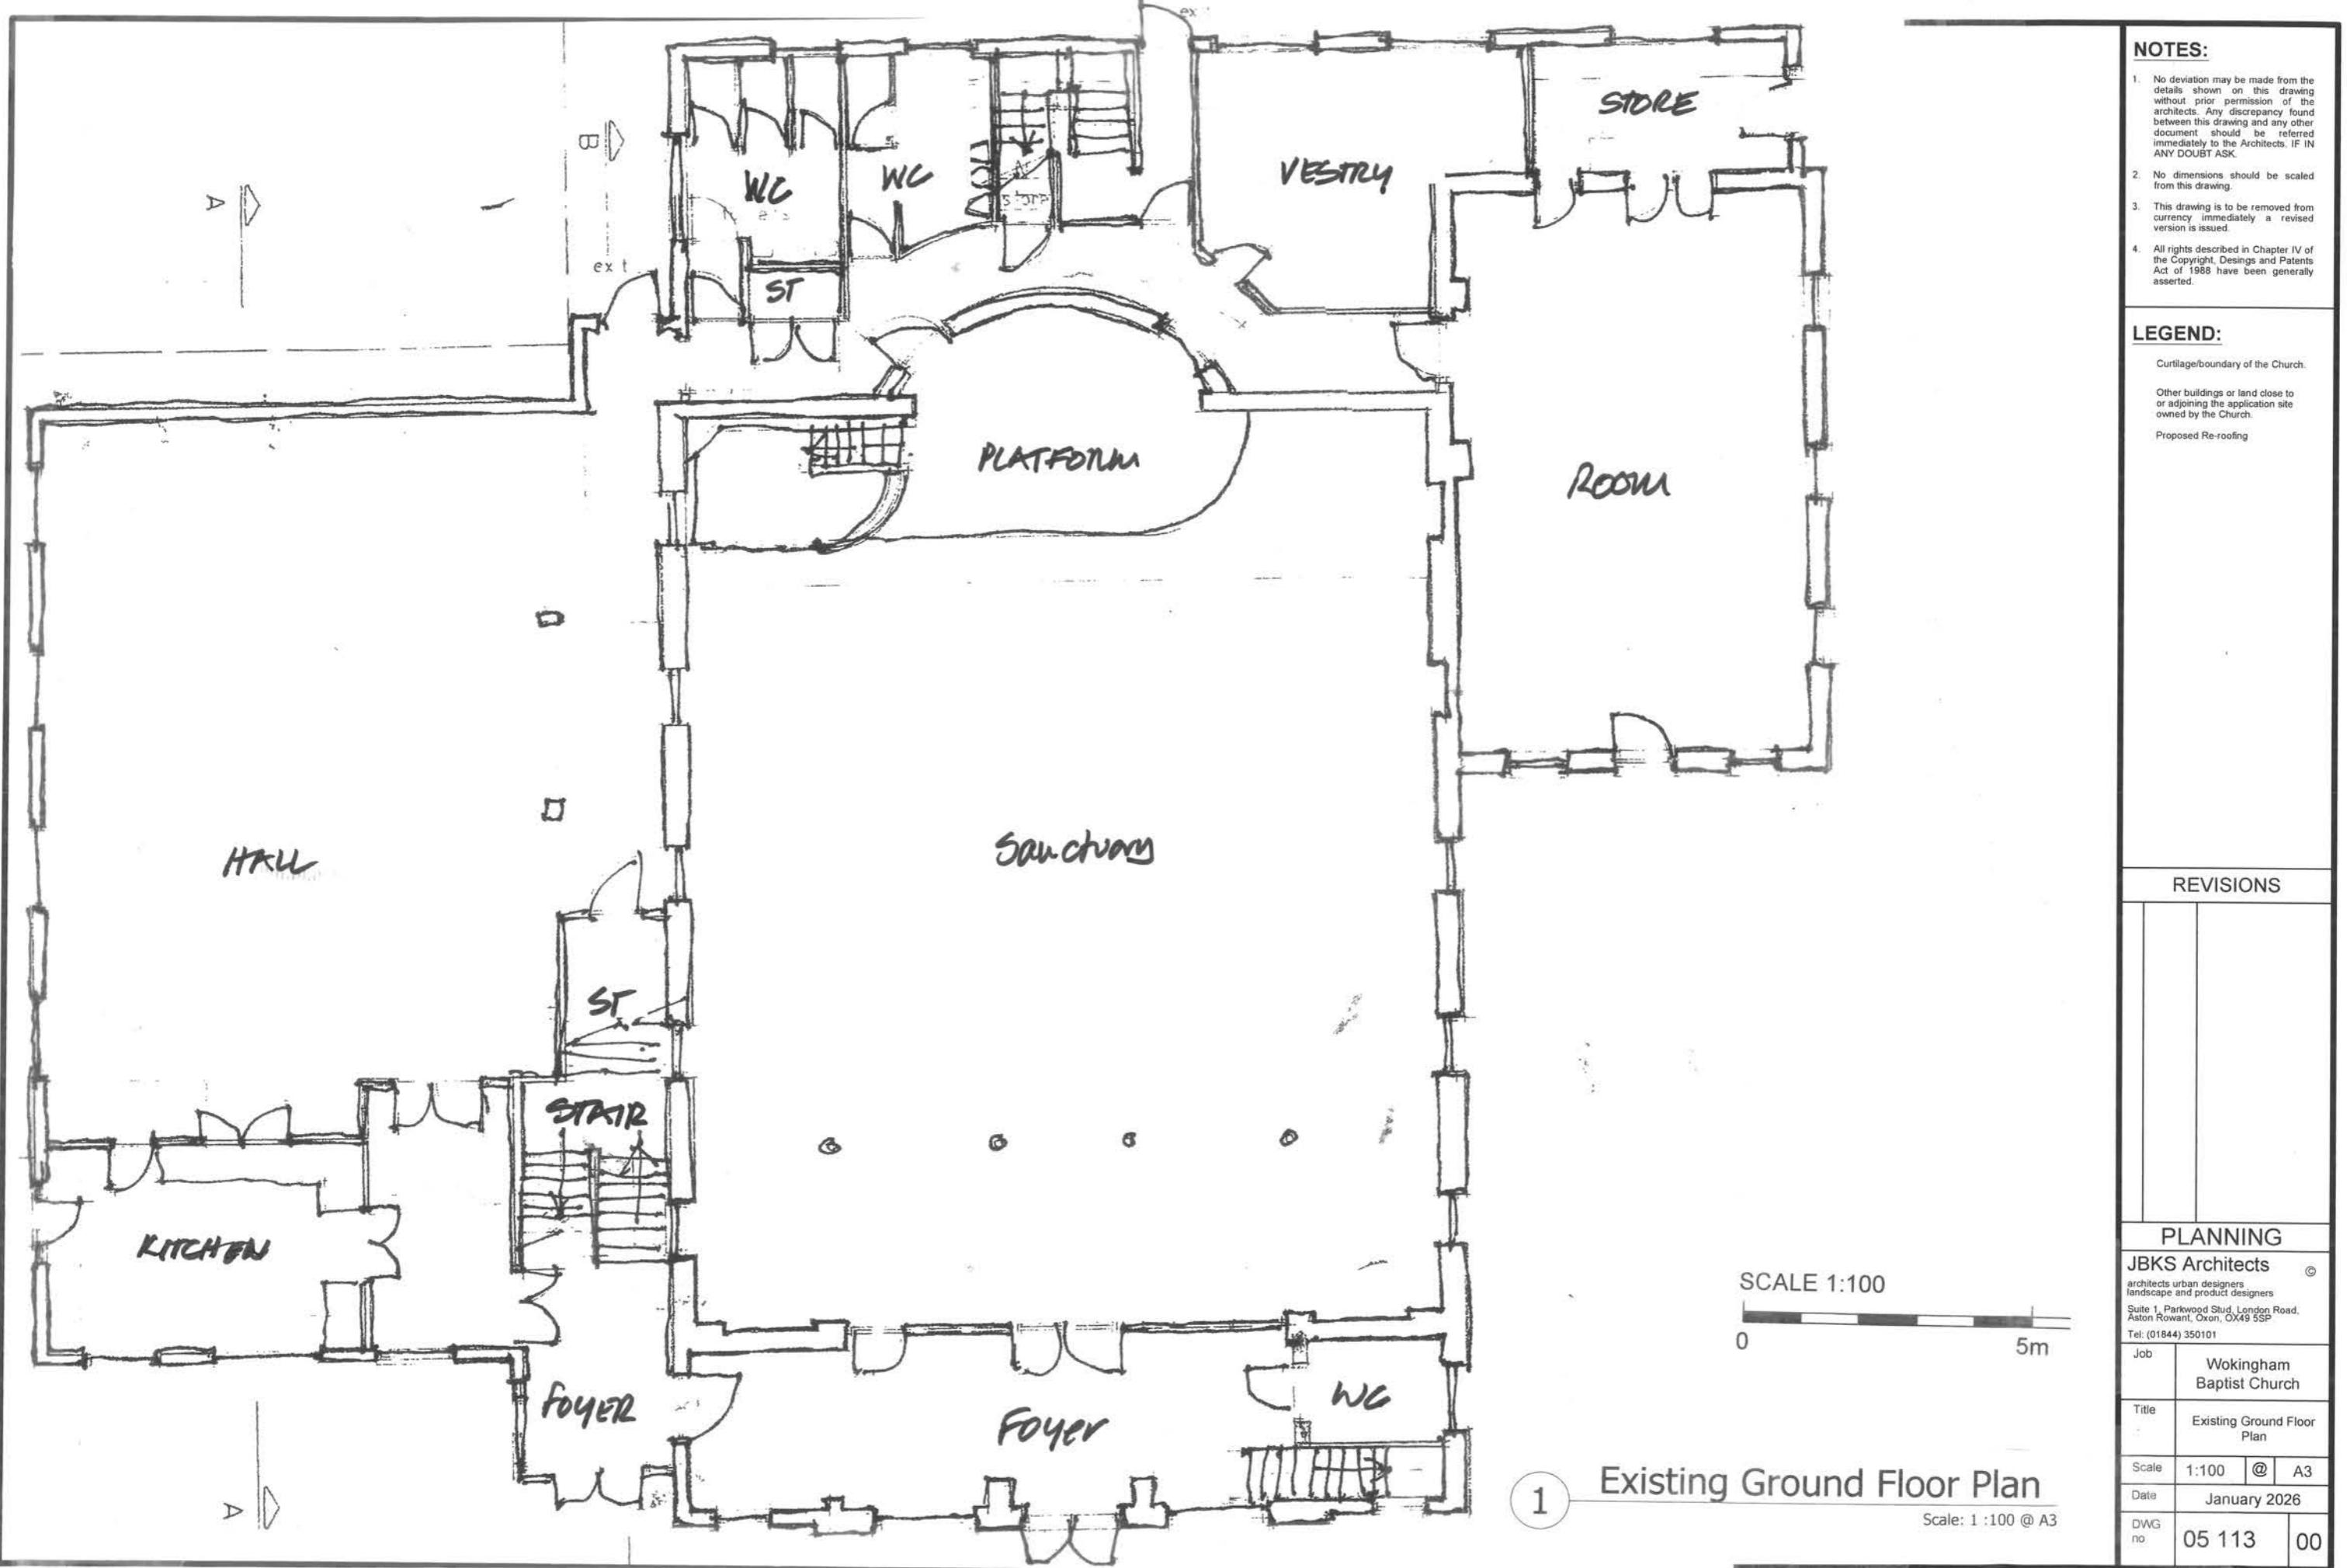

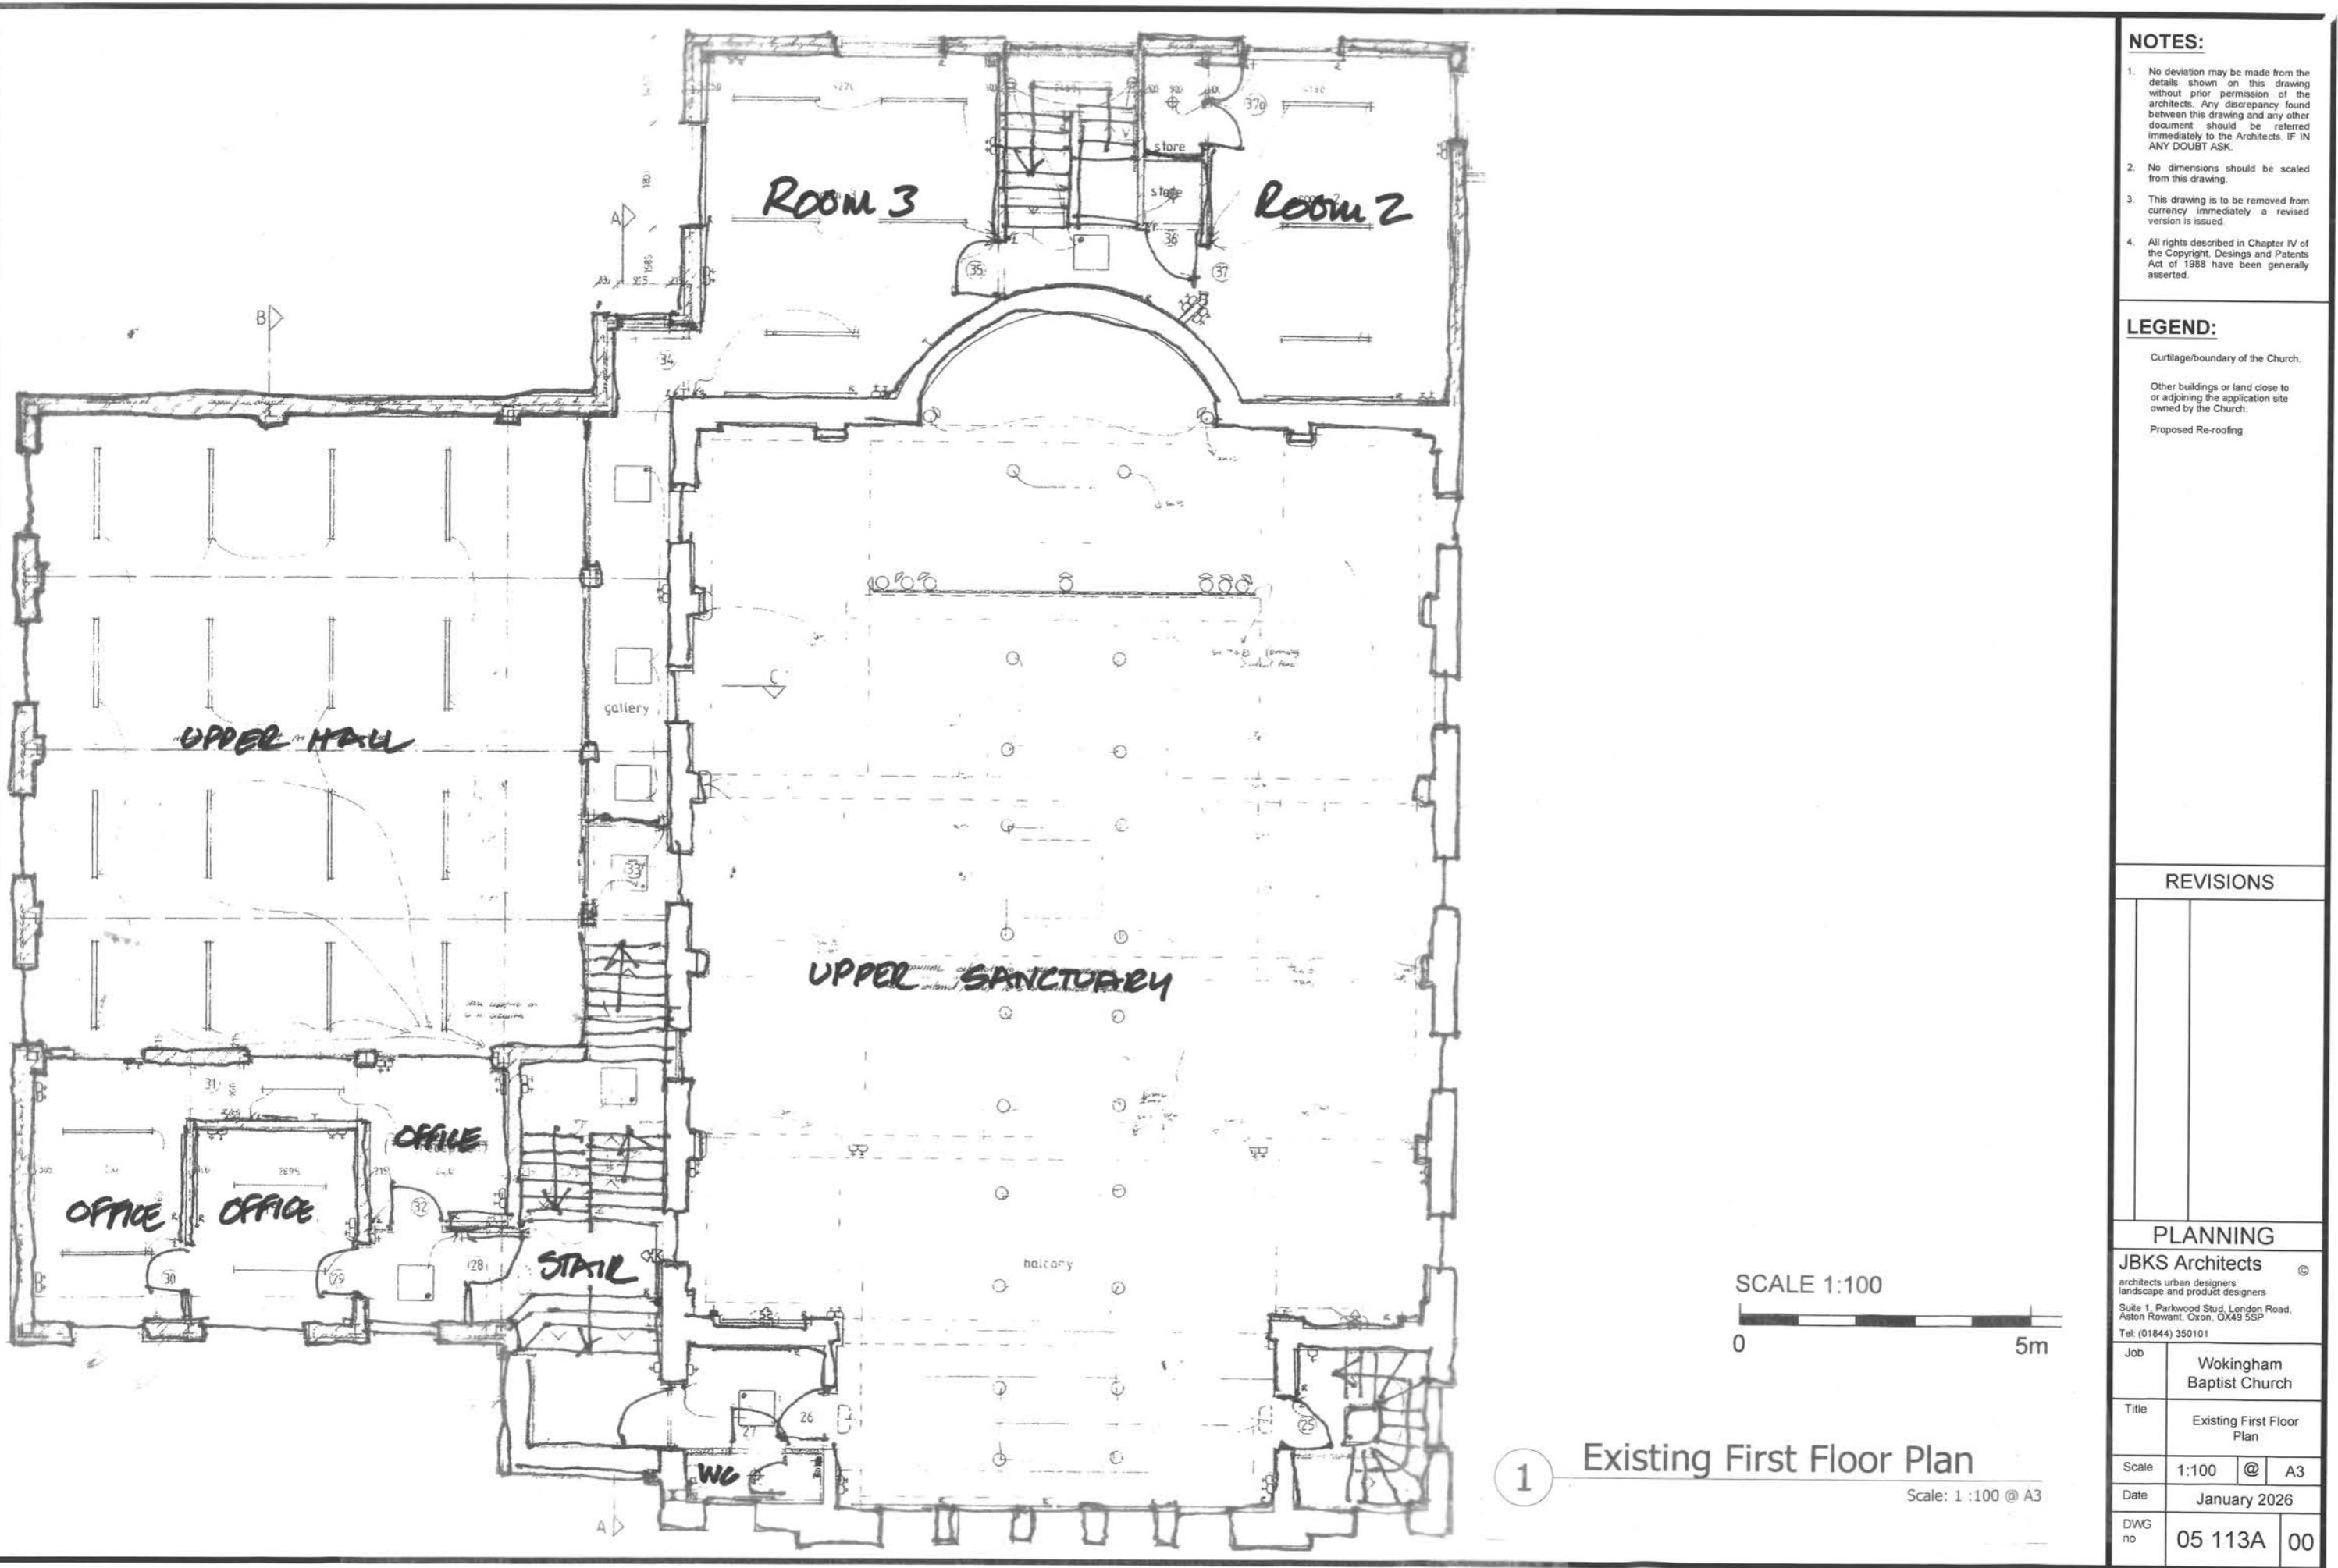

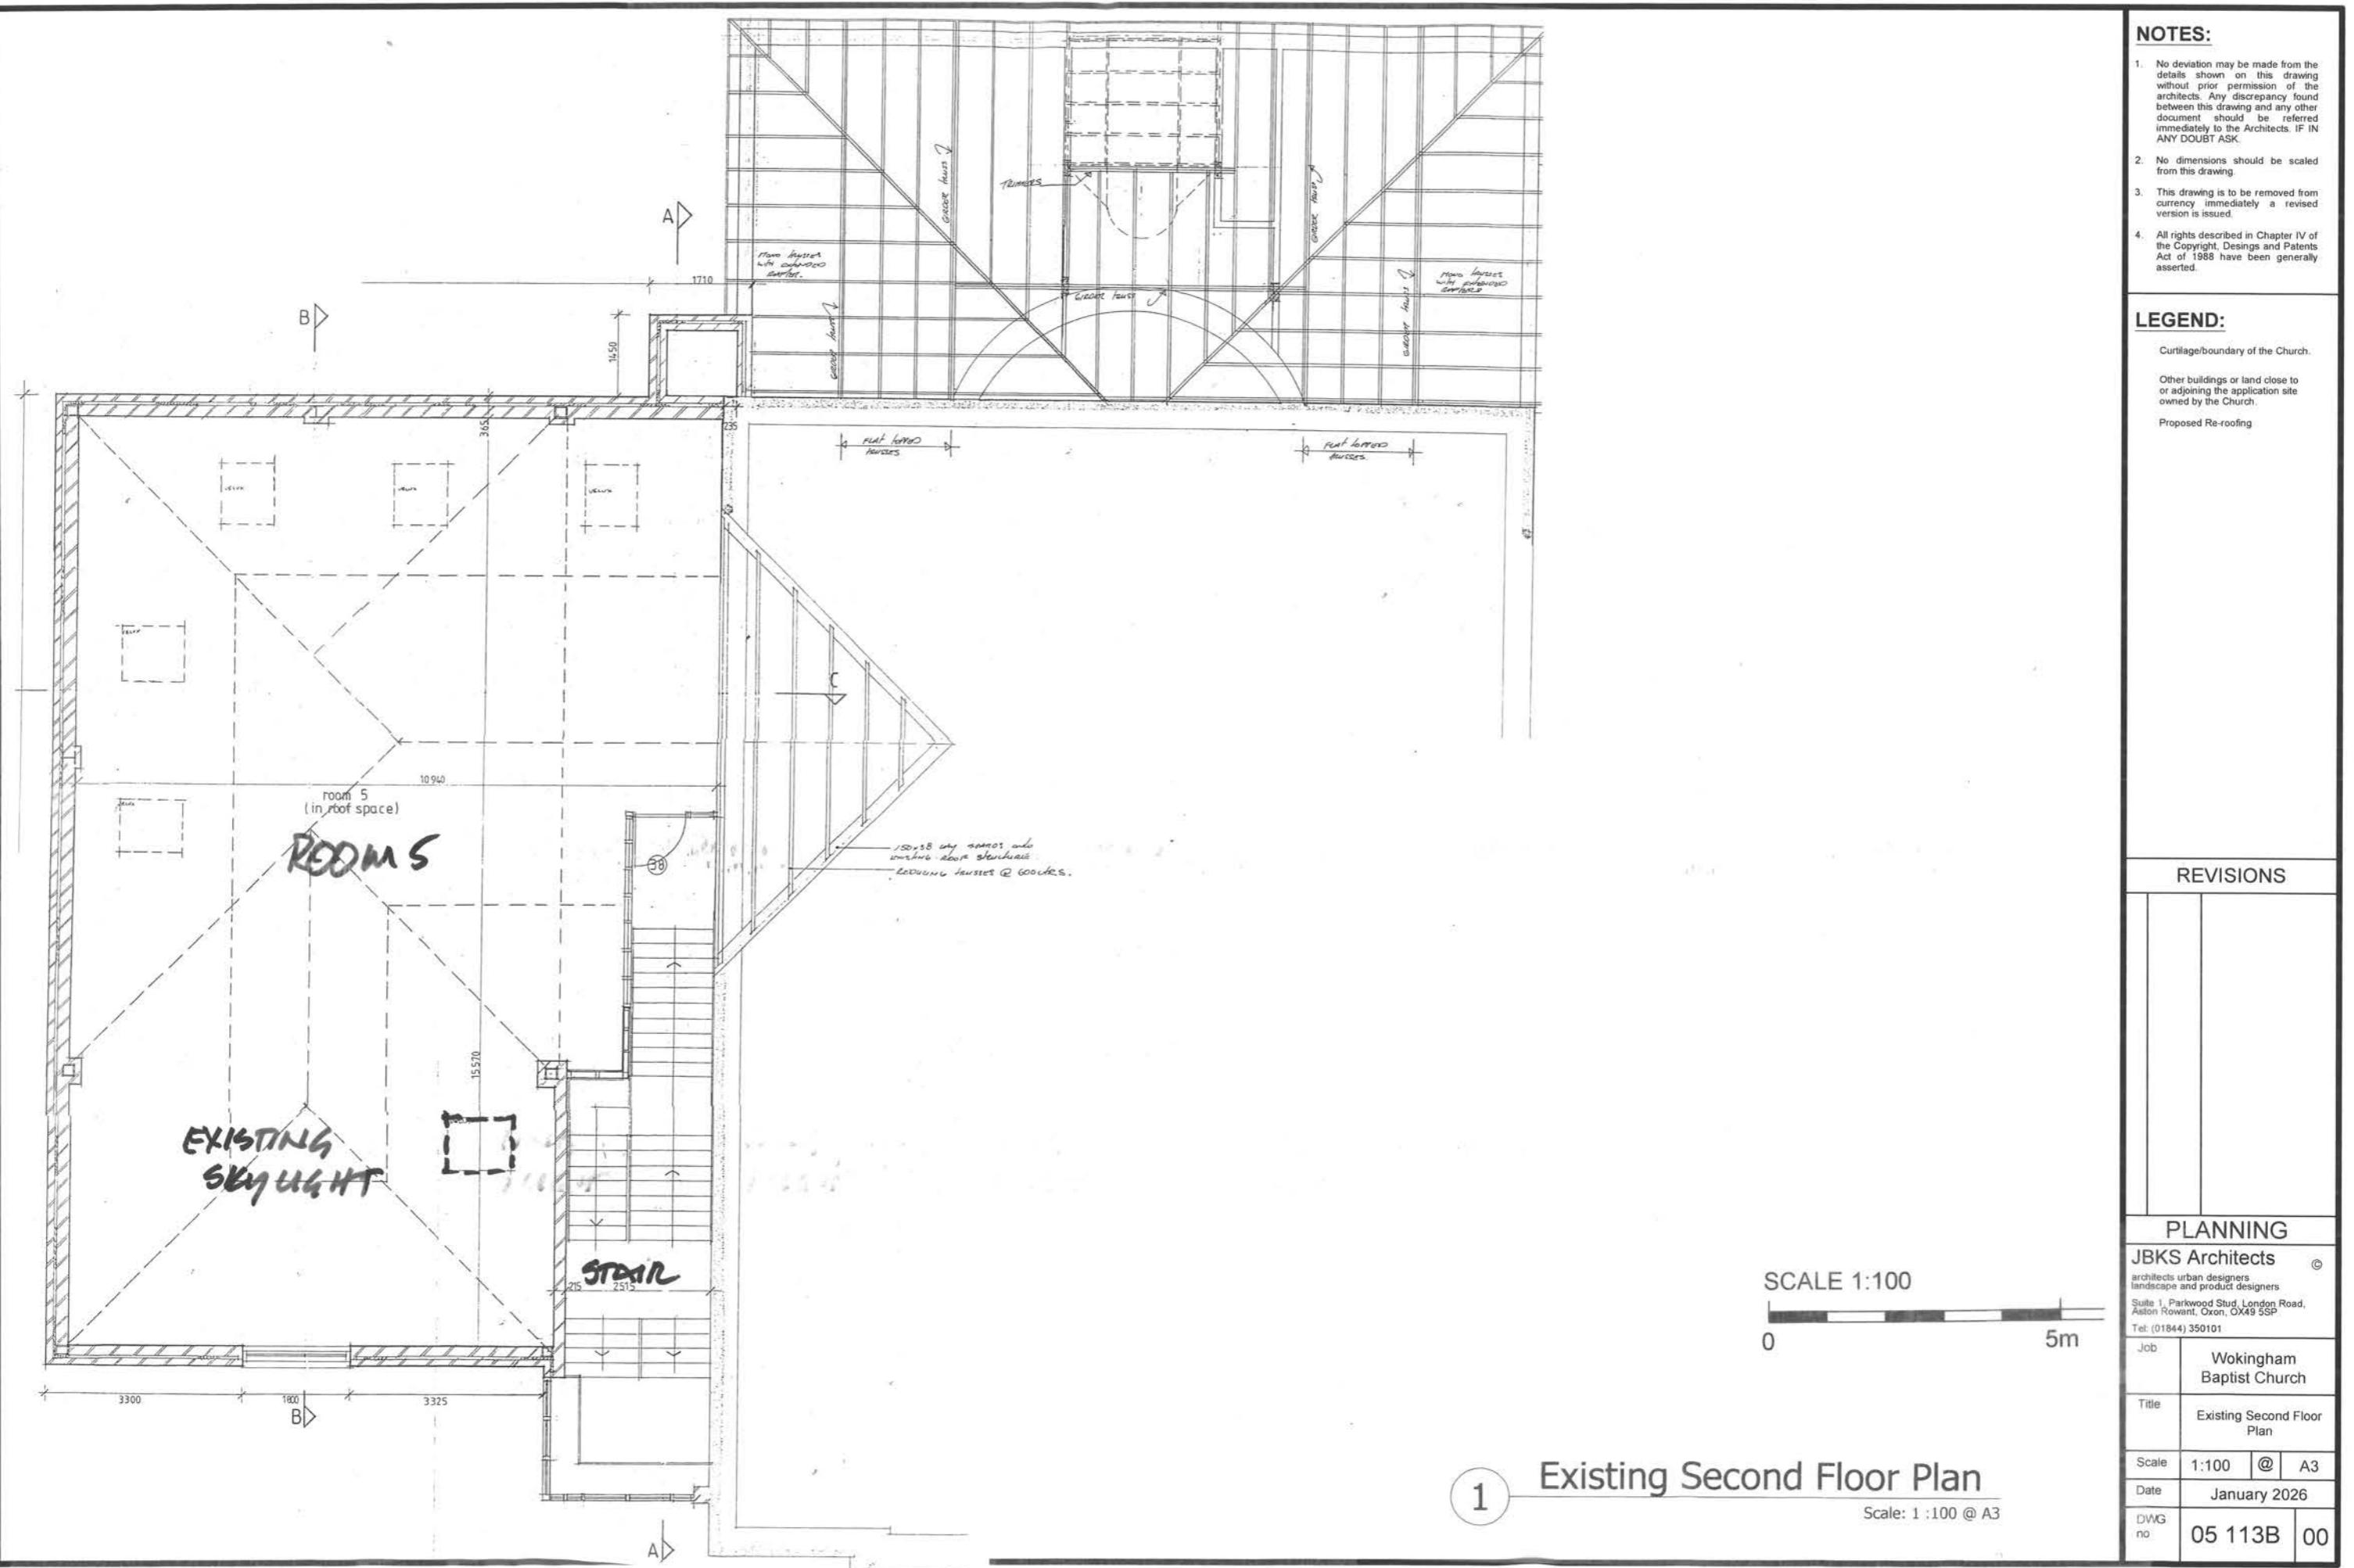

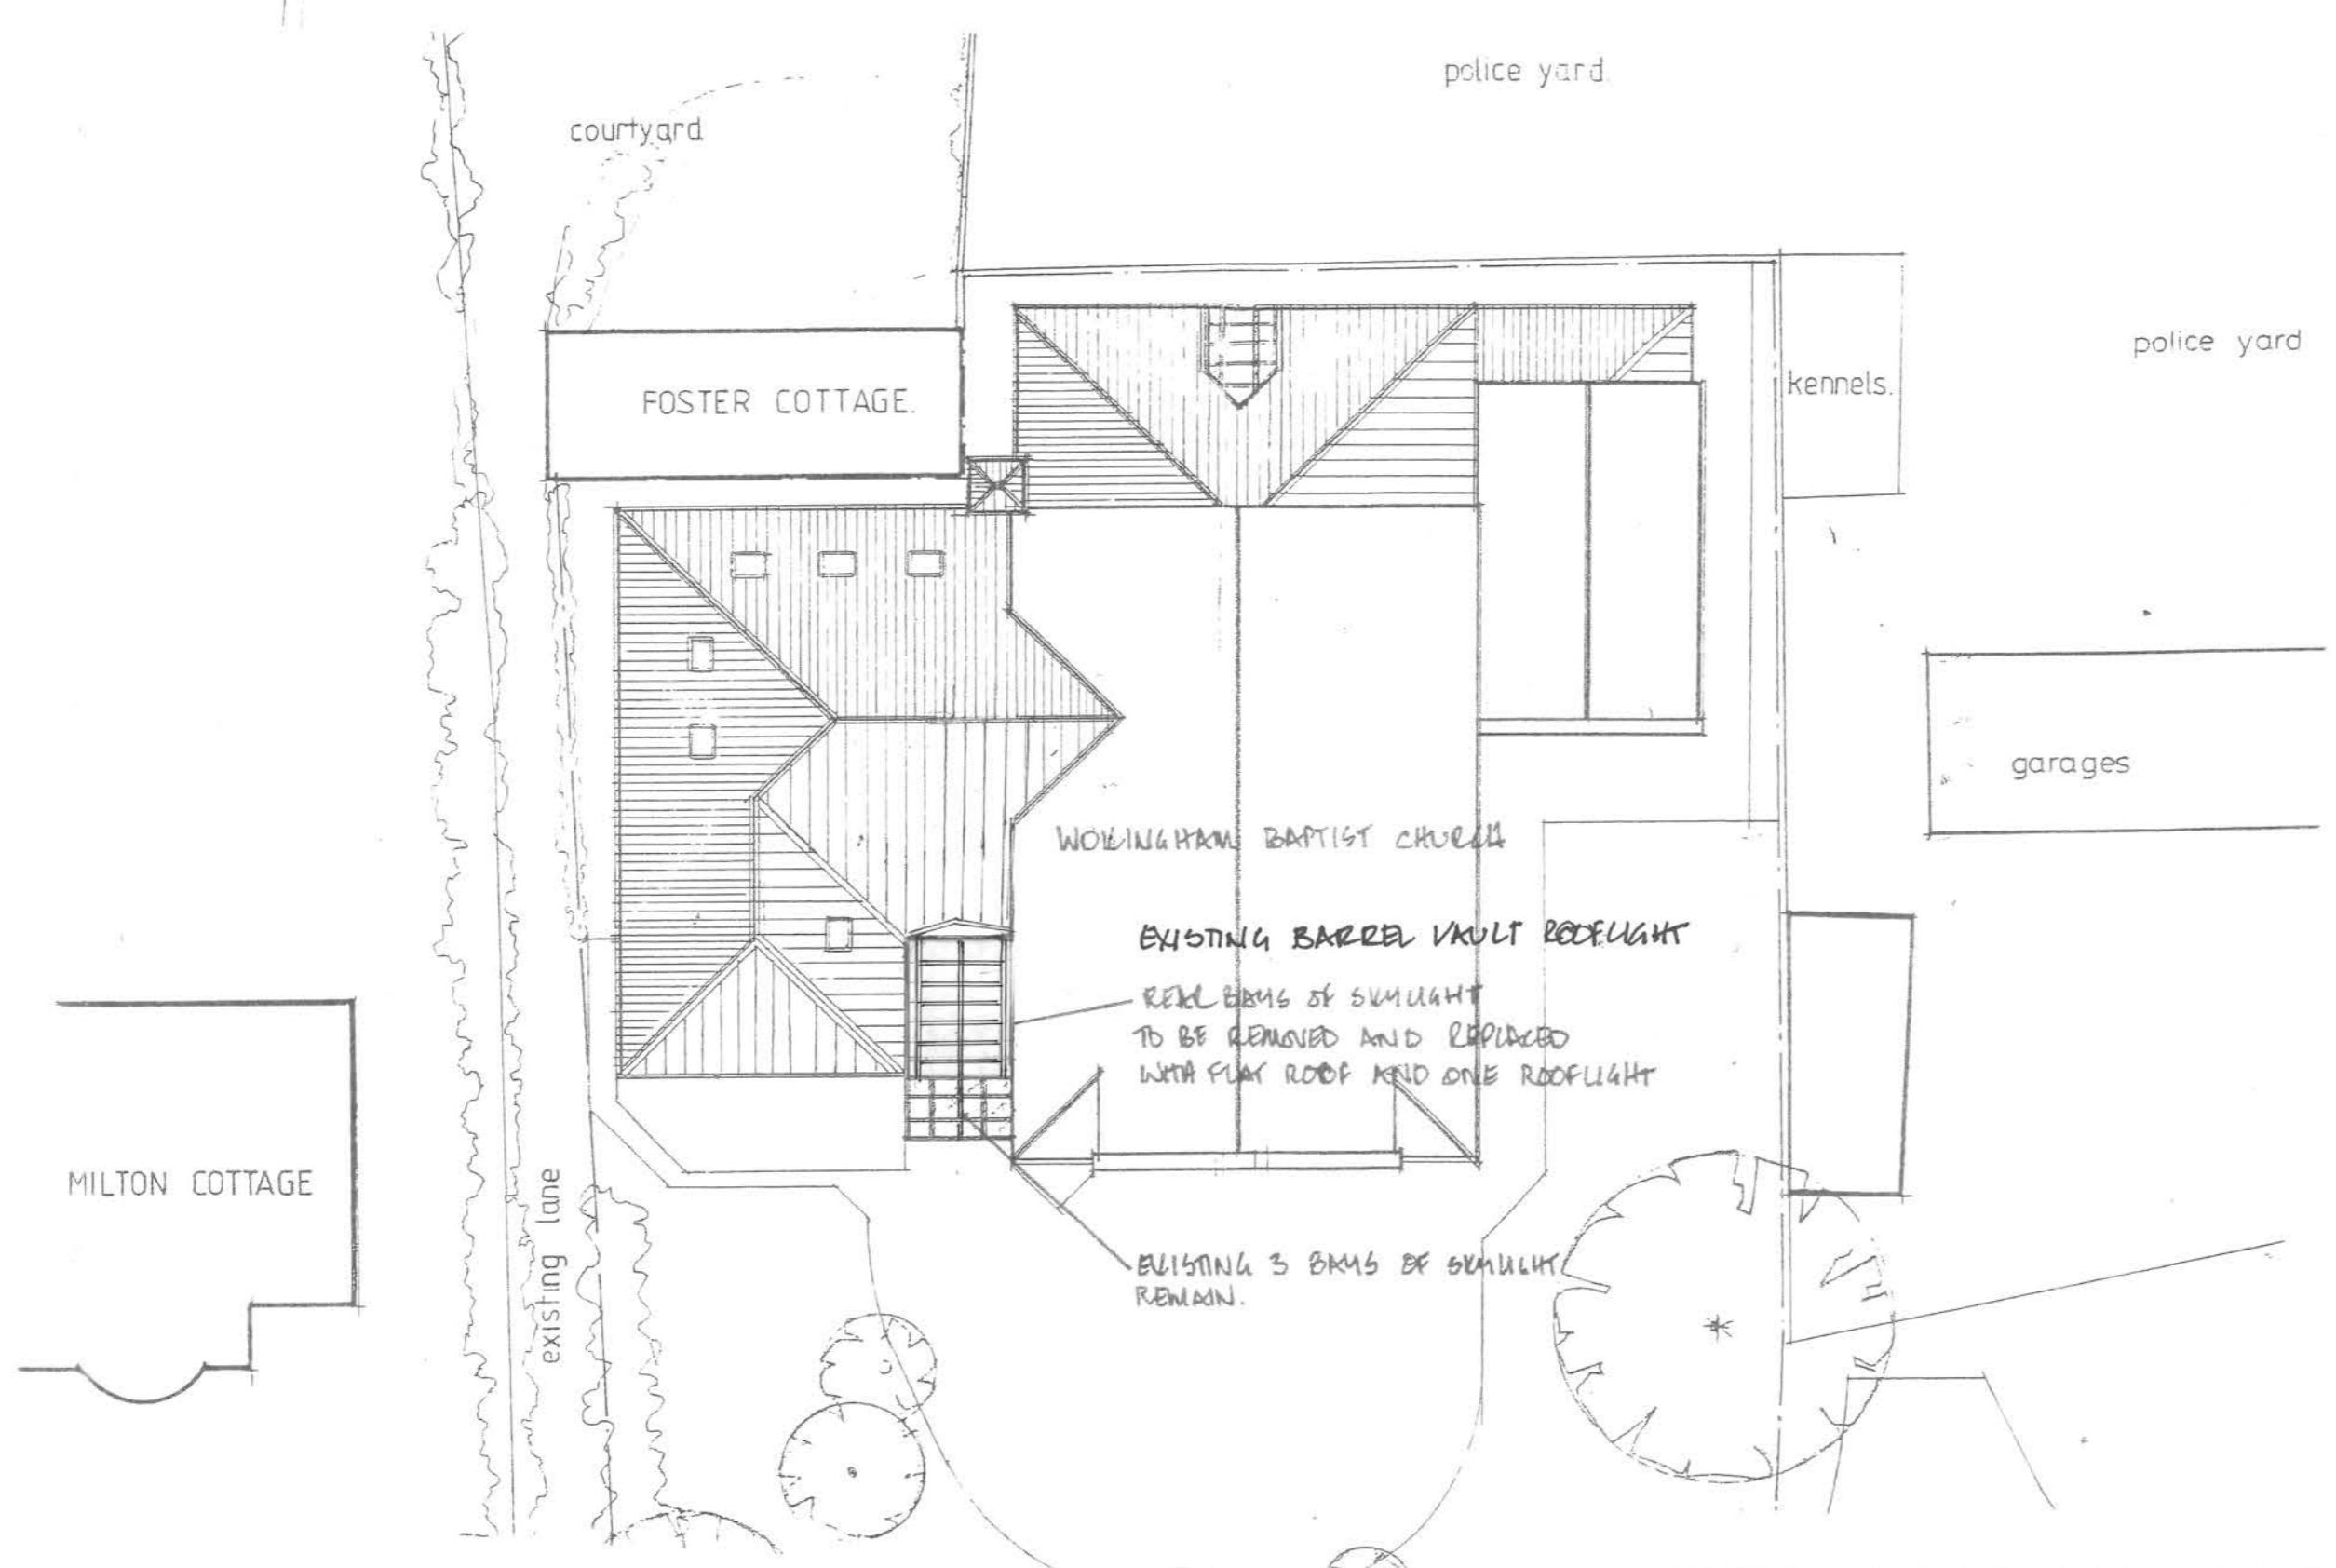

NOTES:

- No deviation may be made from the details shown on this drawing without prior permission of the architects. Any discrepancy found between this drawing and any other document should be referred immediately to the Architects. IF IN ANY DOUBT ASK.
- No dimensions should be scaled from this drawing.
- This drawing is to be removed from currency immediately a revised version is issued.
- All rights described in Chapter IV of the Copyright, Designs and Patents Act of 1988 have been generally asserted.

LEGEND:

Curtilage/boundary of the Church.

Other buildings or land close to or adjoining the application site owned by the Church.

Proposed Re-roofing

REVISIONS

PLANNING

JBKS Architects ©
architects urban designers
landscape and product designers
Suite 1, Parkwood Stud, London Road,
Aston Rowant, Oxon, OX49 5SP
Tel: (01844) 350101


Job Wokingham
Baptist Church

Title EXISTING DETAILED
ROOF PLAN

Scale 1:50 @ A3

Date April 2024

DWG no 05 115 00

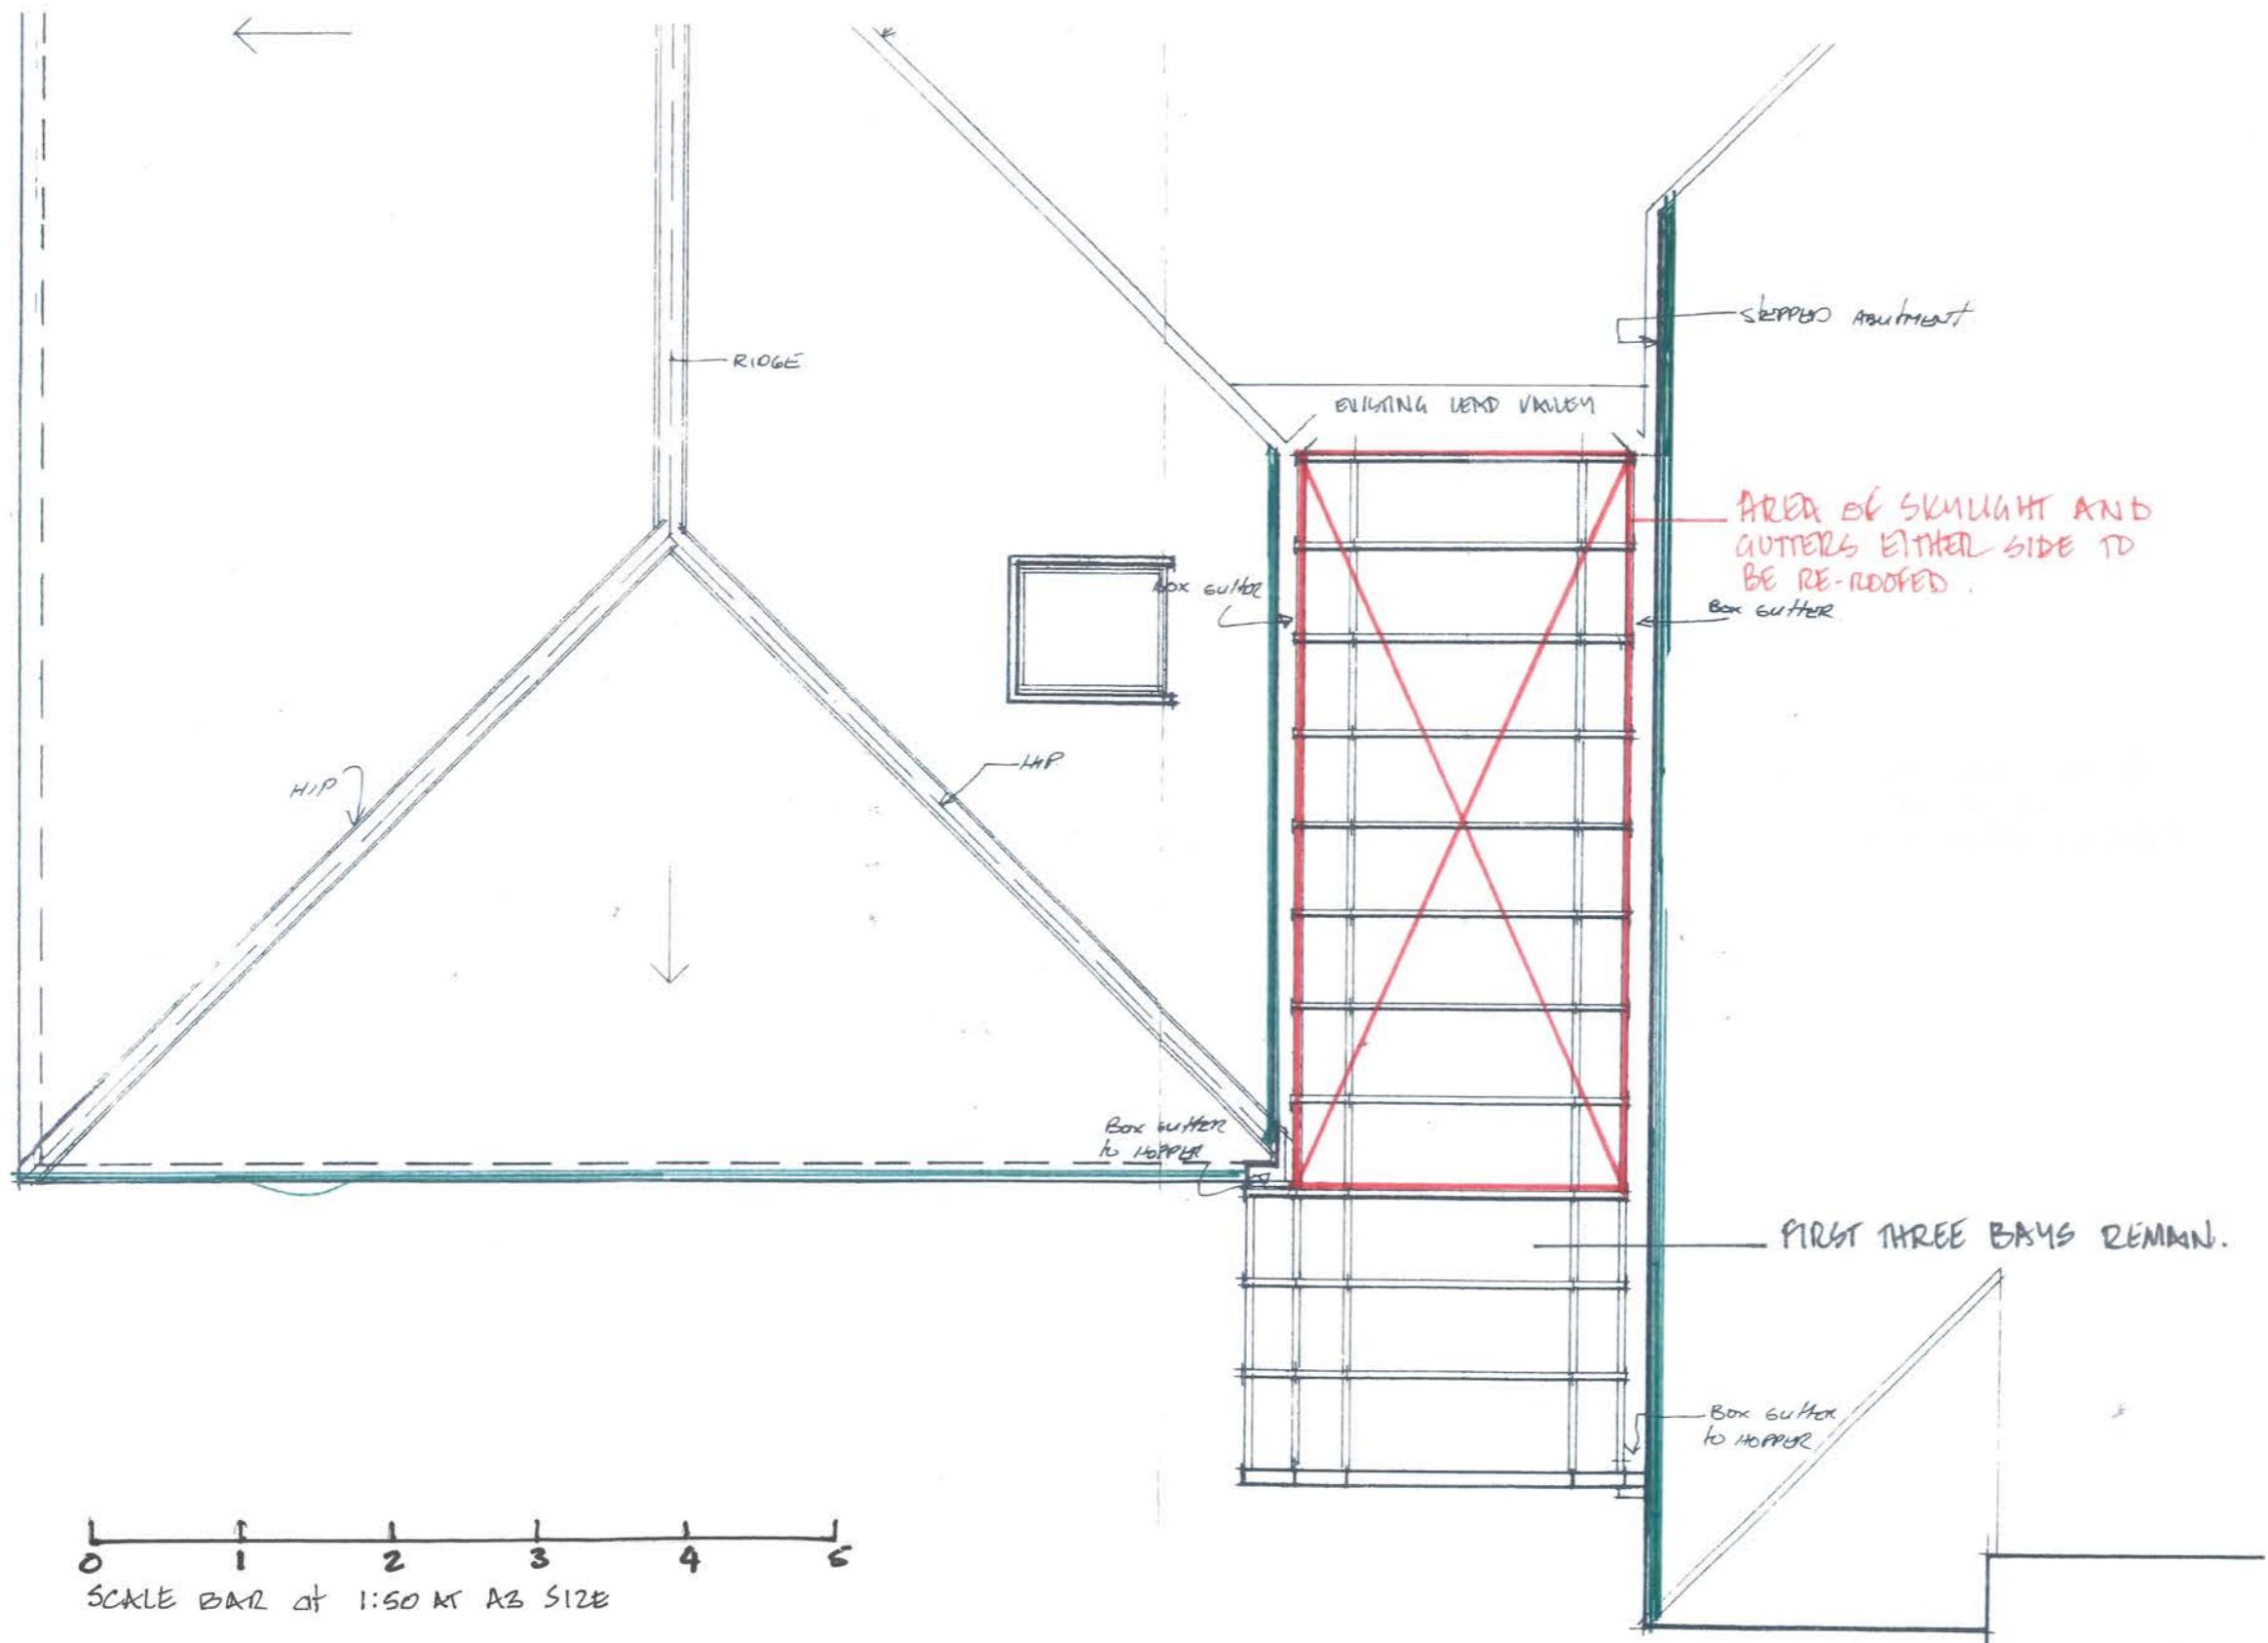

1

NOTES:

1. No deviation may be made from the details shown on this drawing without prior permission of the architects. Any discrepancy found between this drawing and any other document should be referred immediately to the Architects. IF IN ANY DOUBT ASK.
2. No dimensions should be scaled from this drawing.
3. This drawing is to be removed from currency immediately a revised version is issued.
4. All rights described in Chapter IV of the Copyright, Designs and Patents Act of 1988 have been generally asserted.

LEGEND:

Curtilage/boundary of the Church.

Other buildings or land close to or adjoining the application site owned by the Church.

Proposed Re-roofing

REVISIONS

PLANNING

JBKS Architects
©
architects urban designers
landscape and product designers
Suite 1, Parkwood Stud, London Road,
Aston Rowant, Oxon, OX49 5SP
Tel: (01844) 350101


Job | Wokingham
Baptist Church

Title | EXISTING SECTION
THRU ROOF

Scale | 1:50 @ A3

Date | April 2024


DWG no | 05 130 00

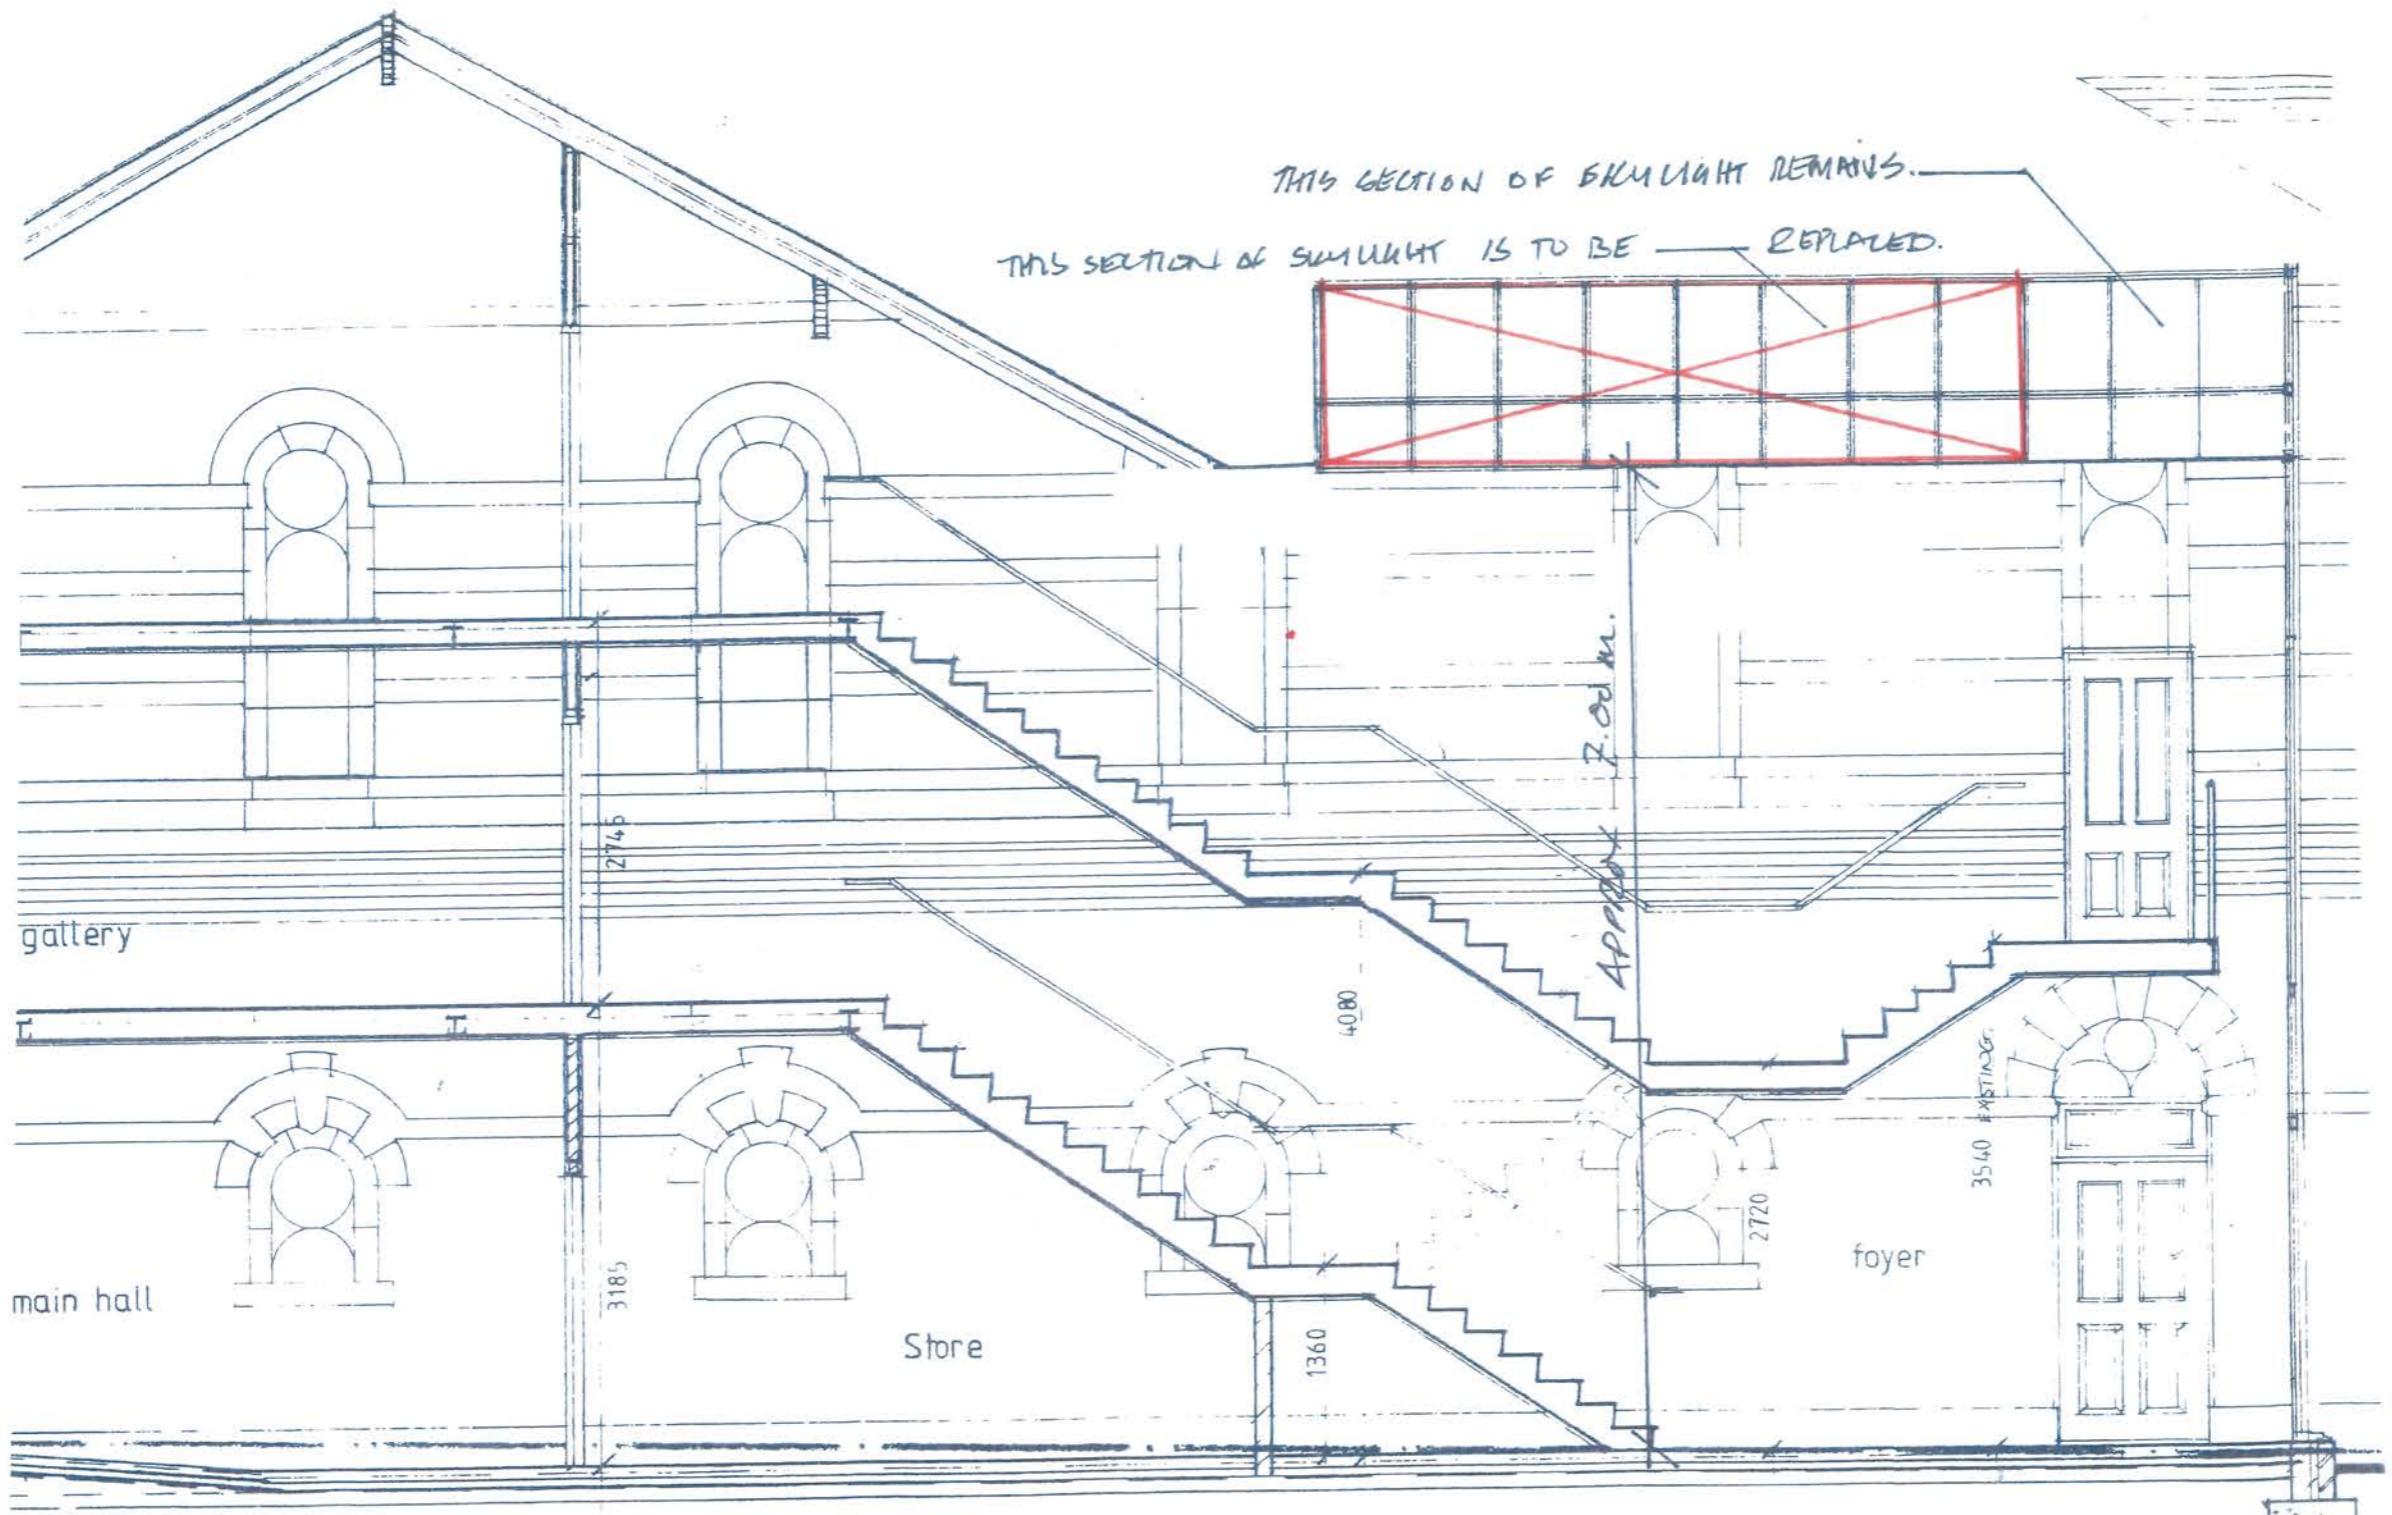



1

EXISTING SECTION

1:50 @ A3

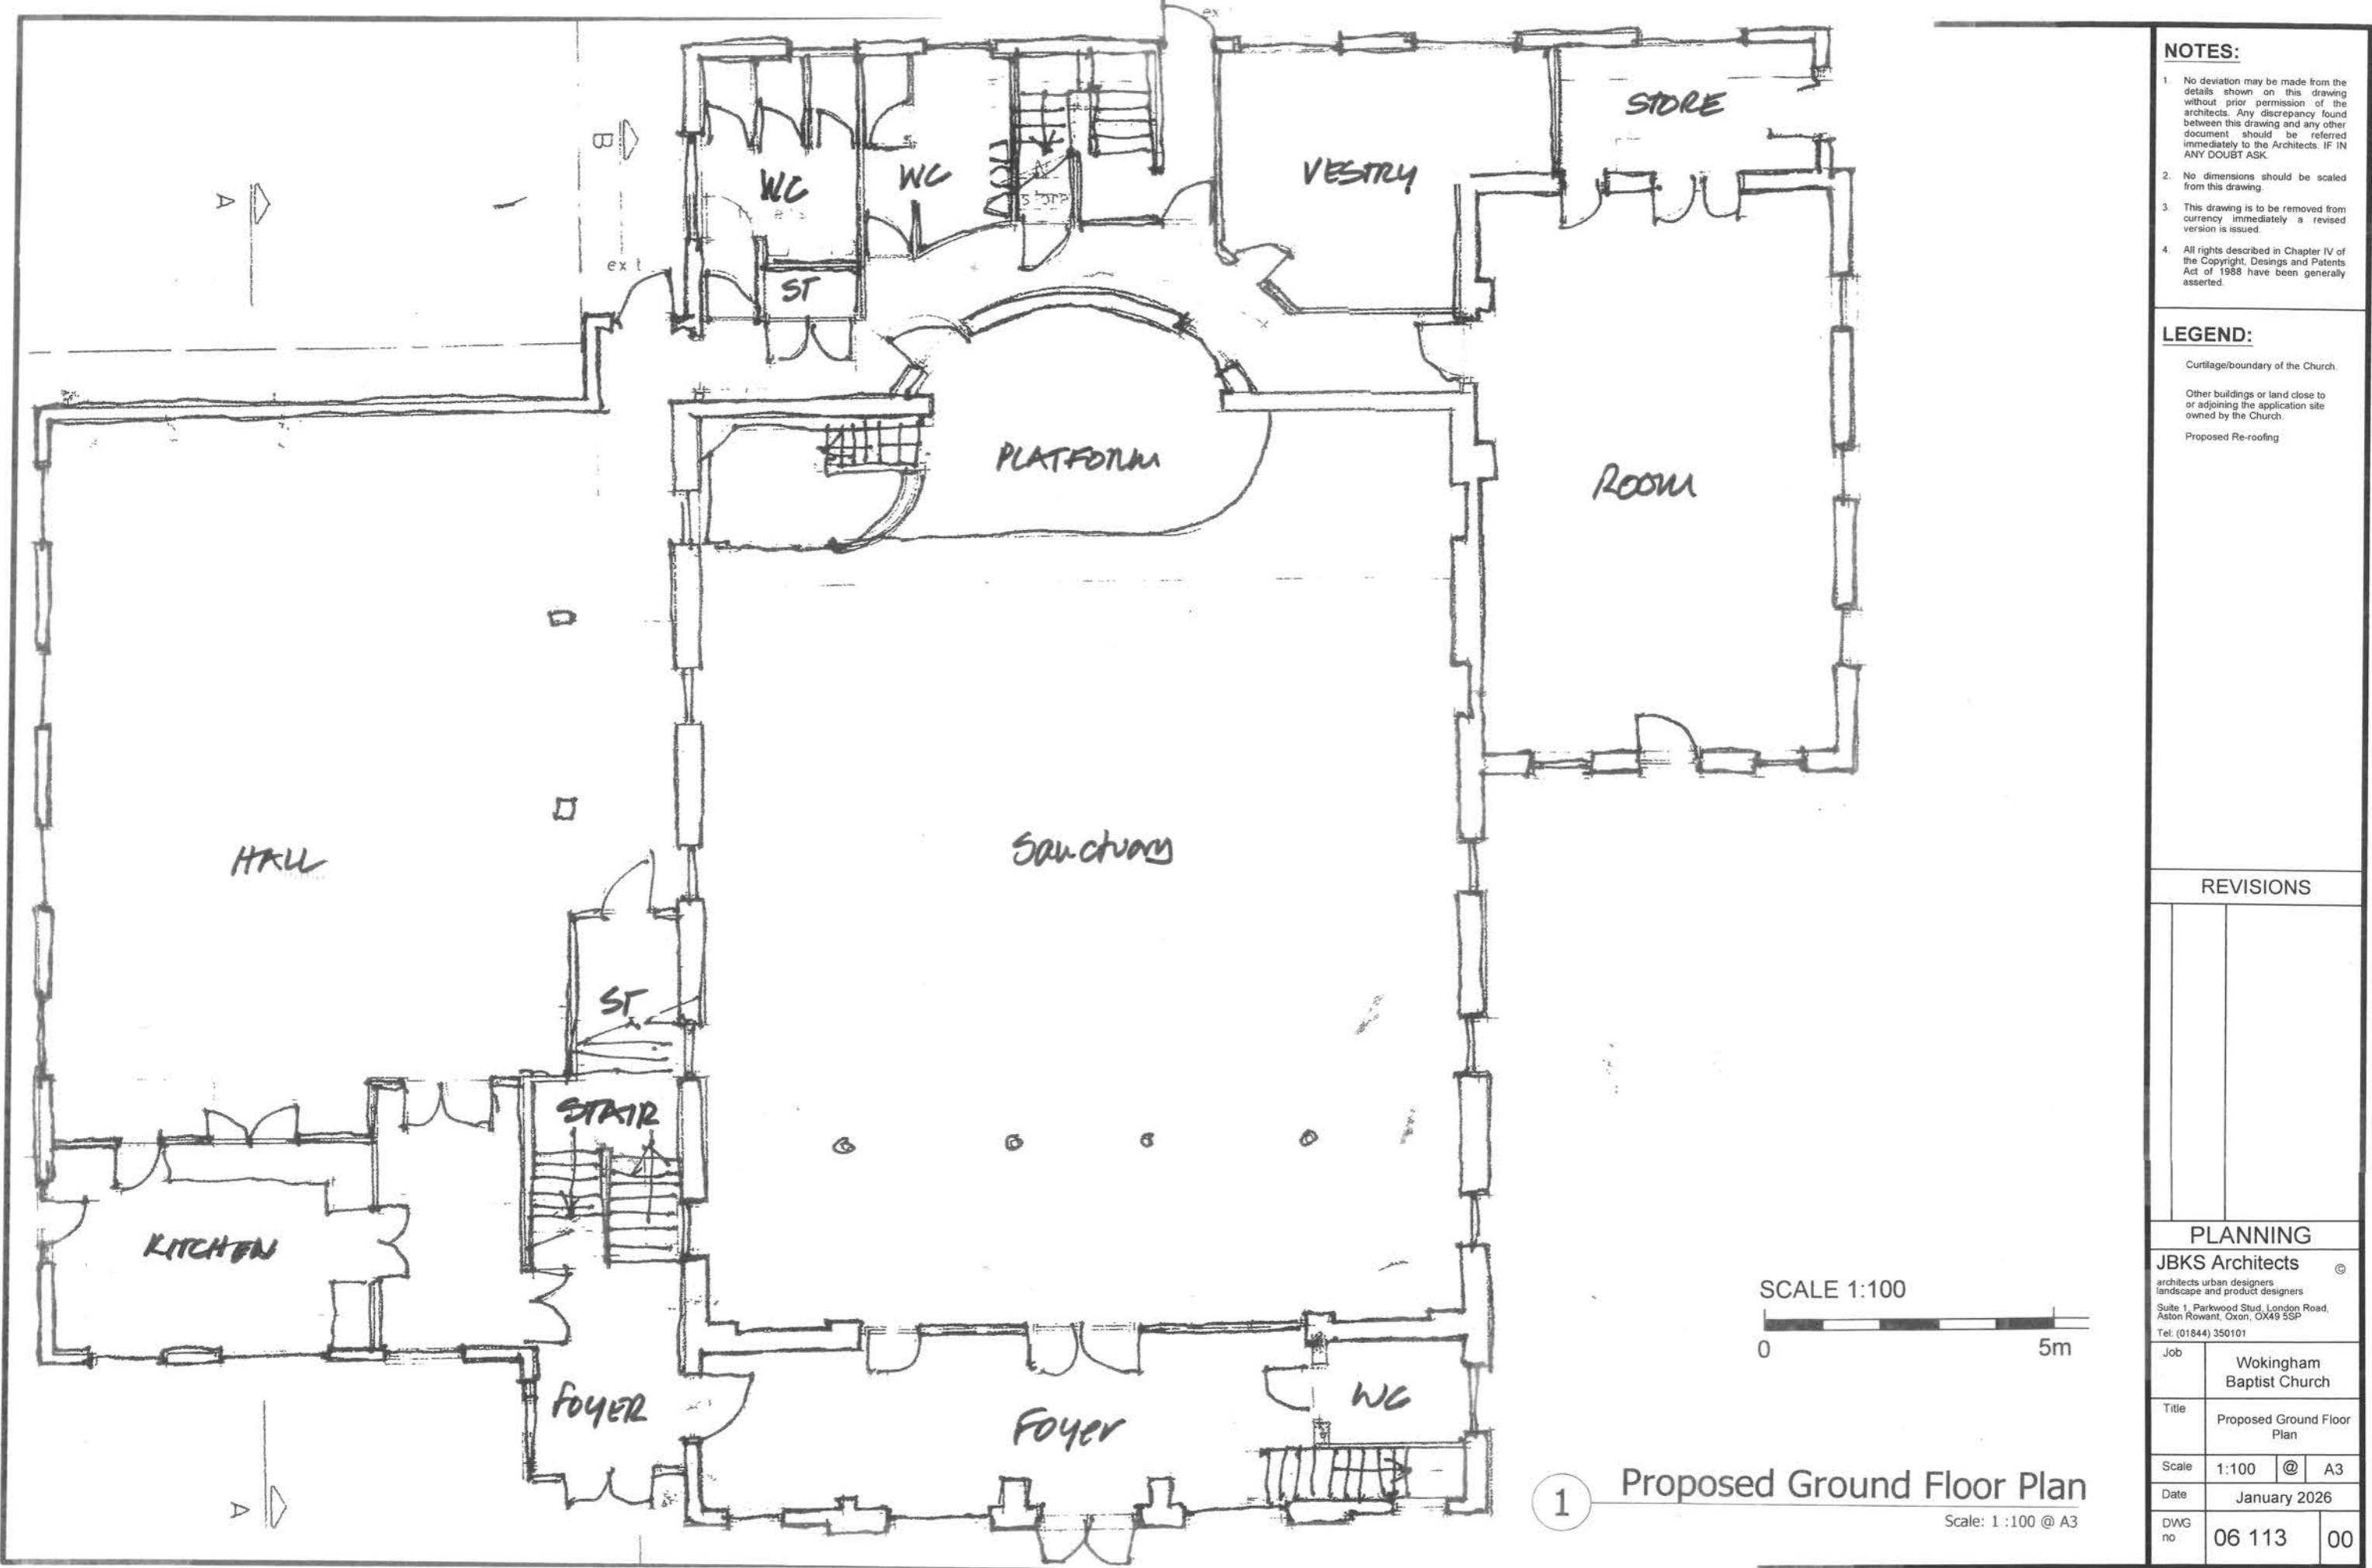

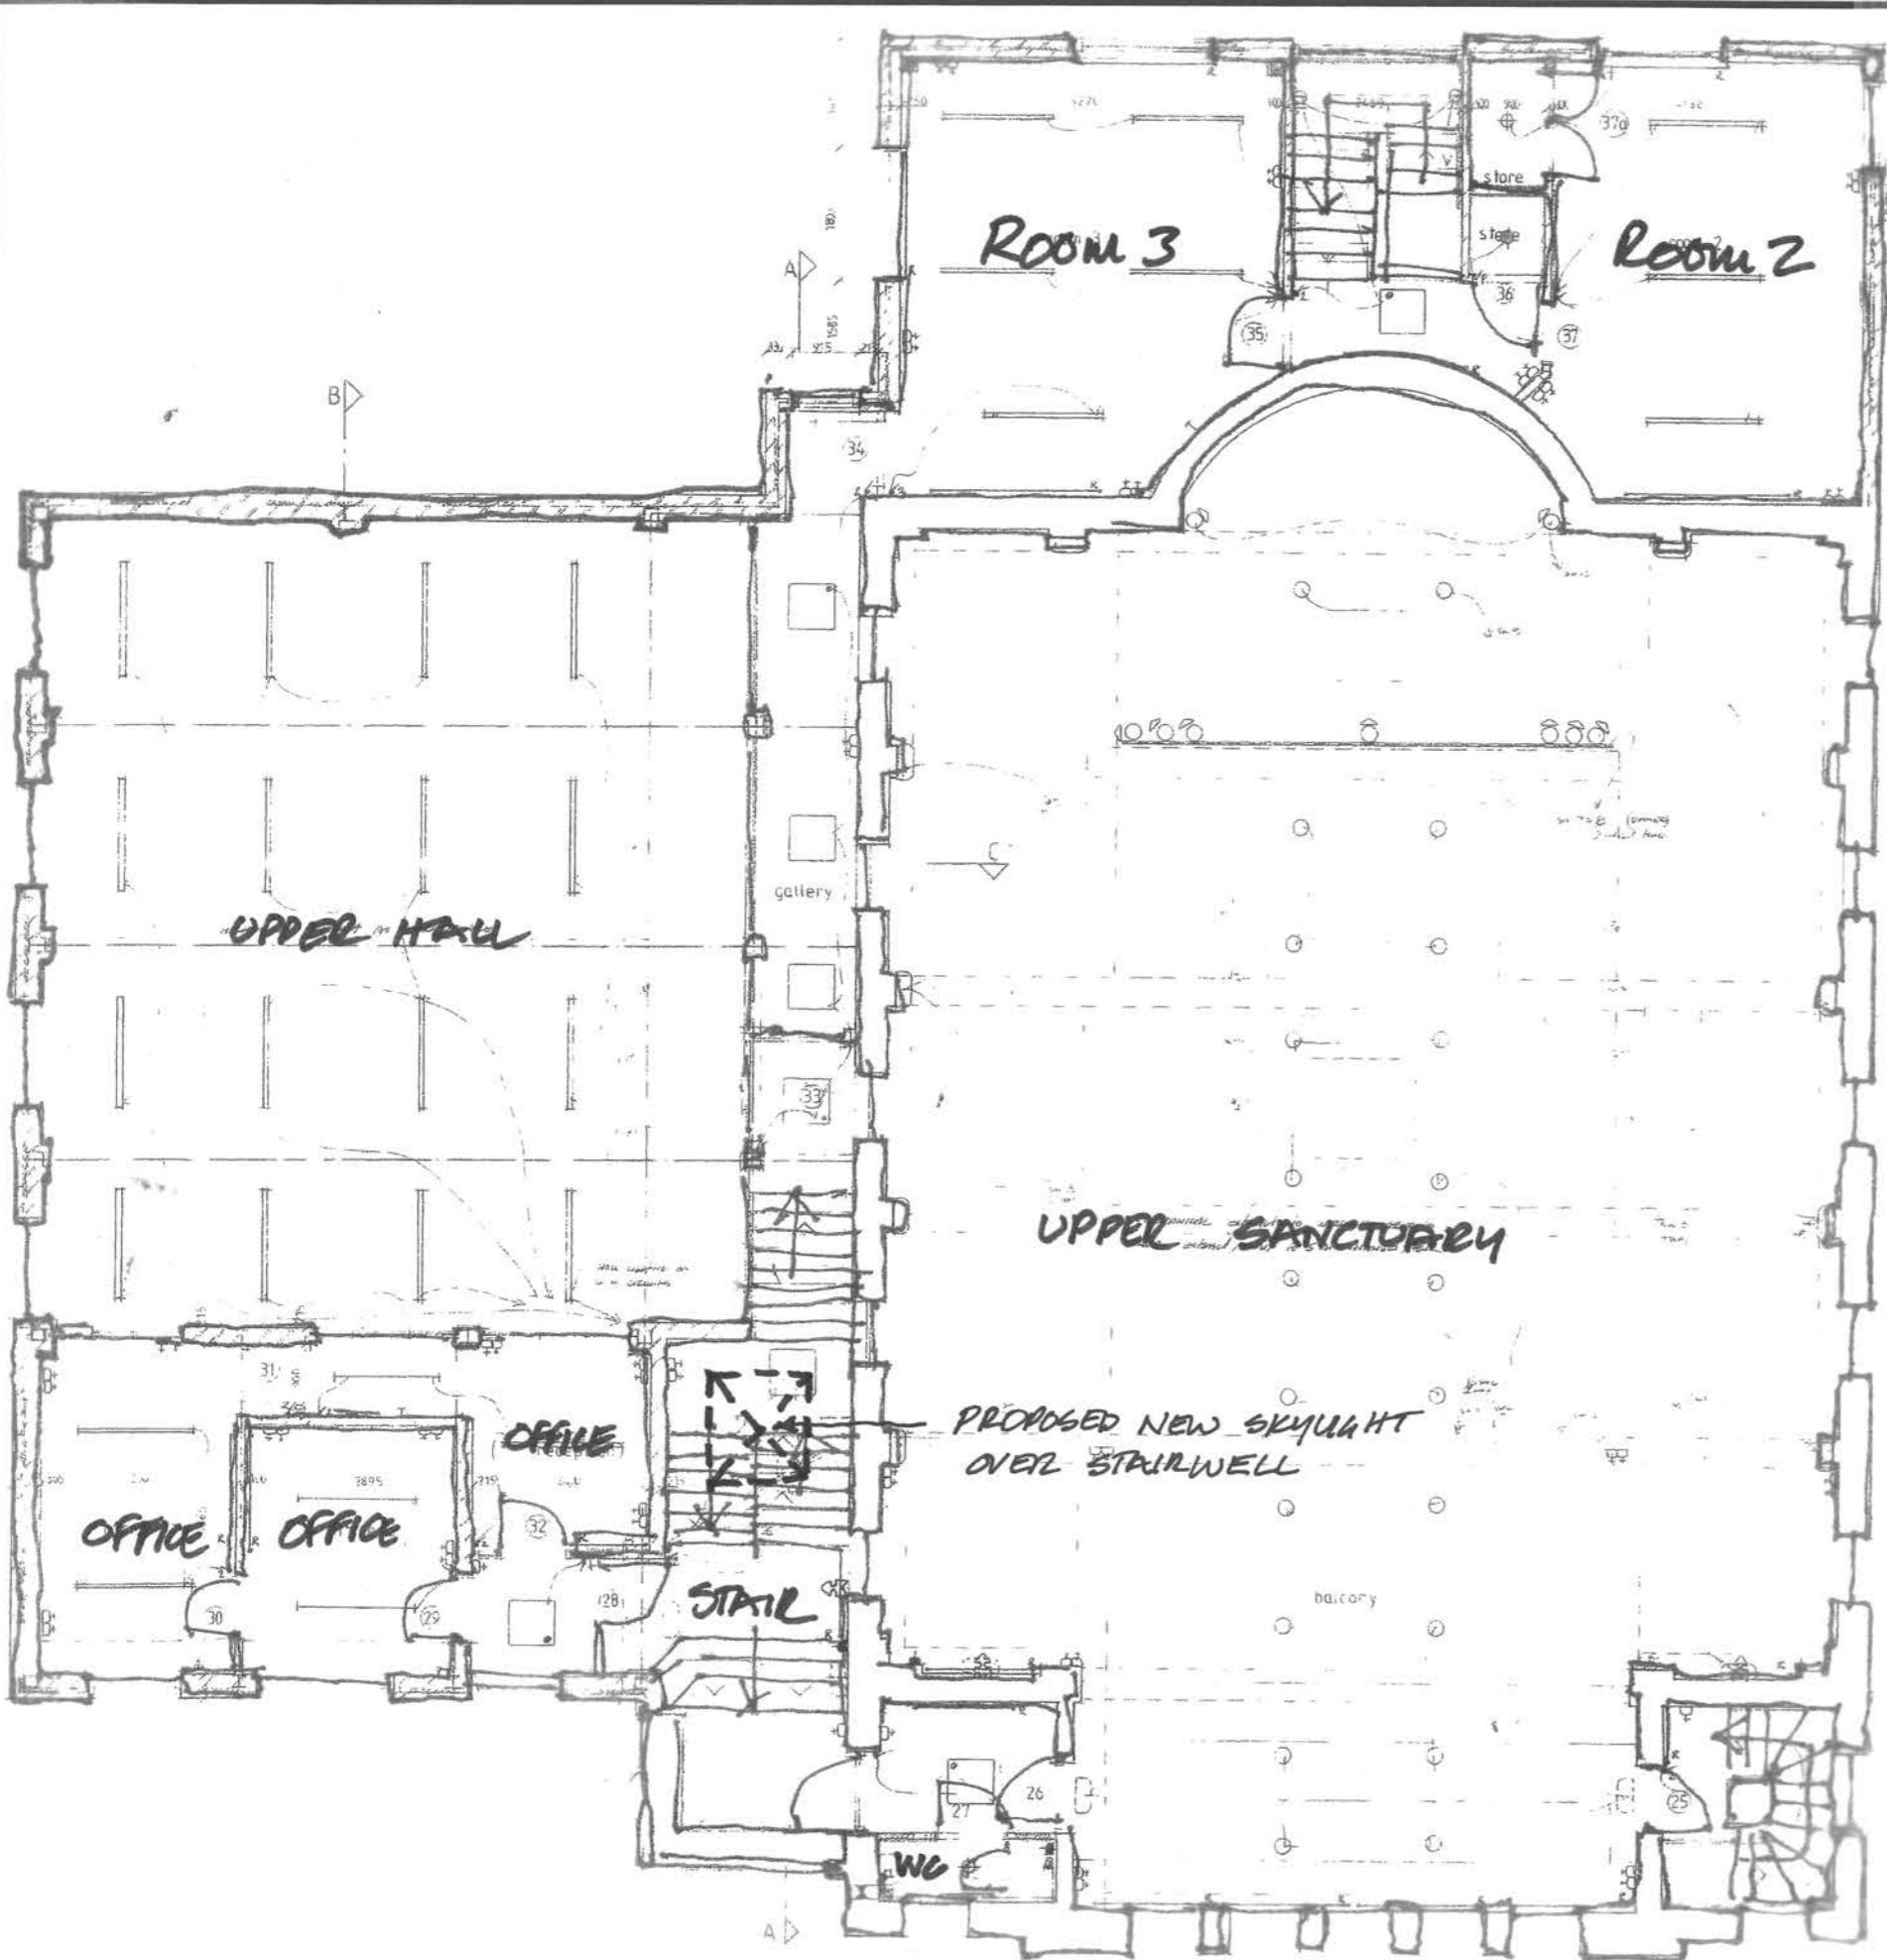

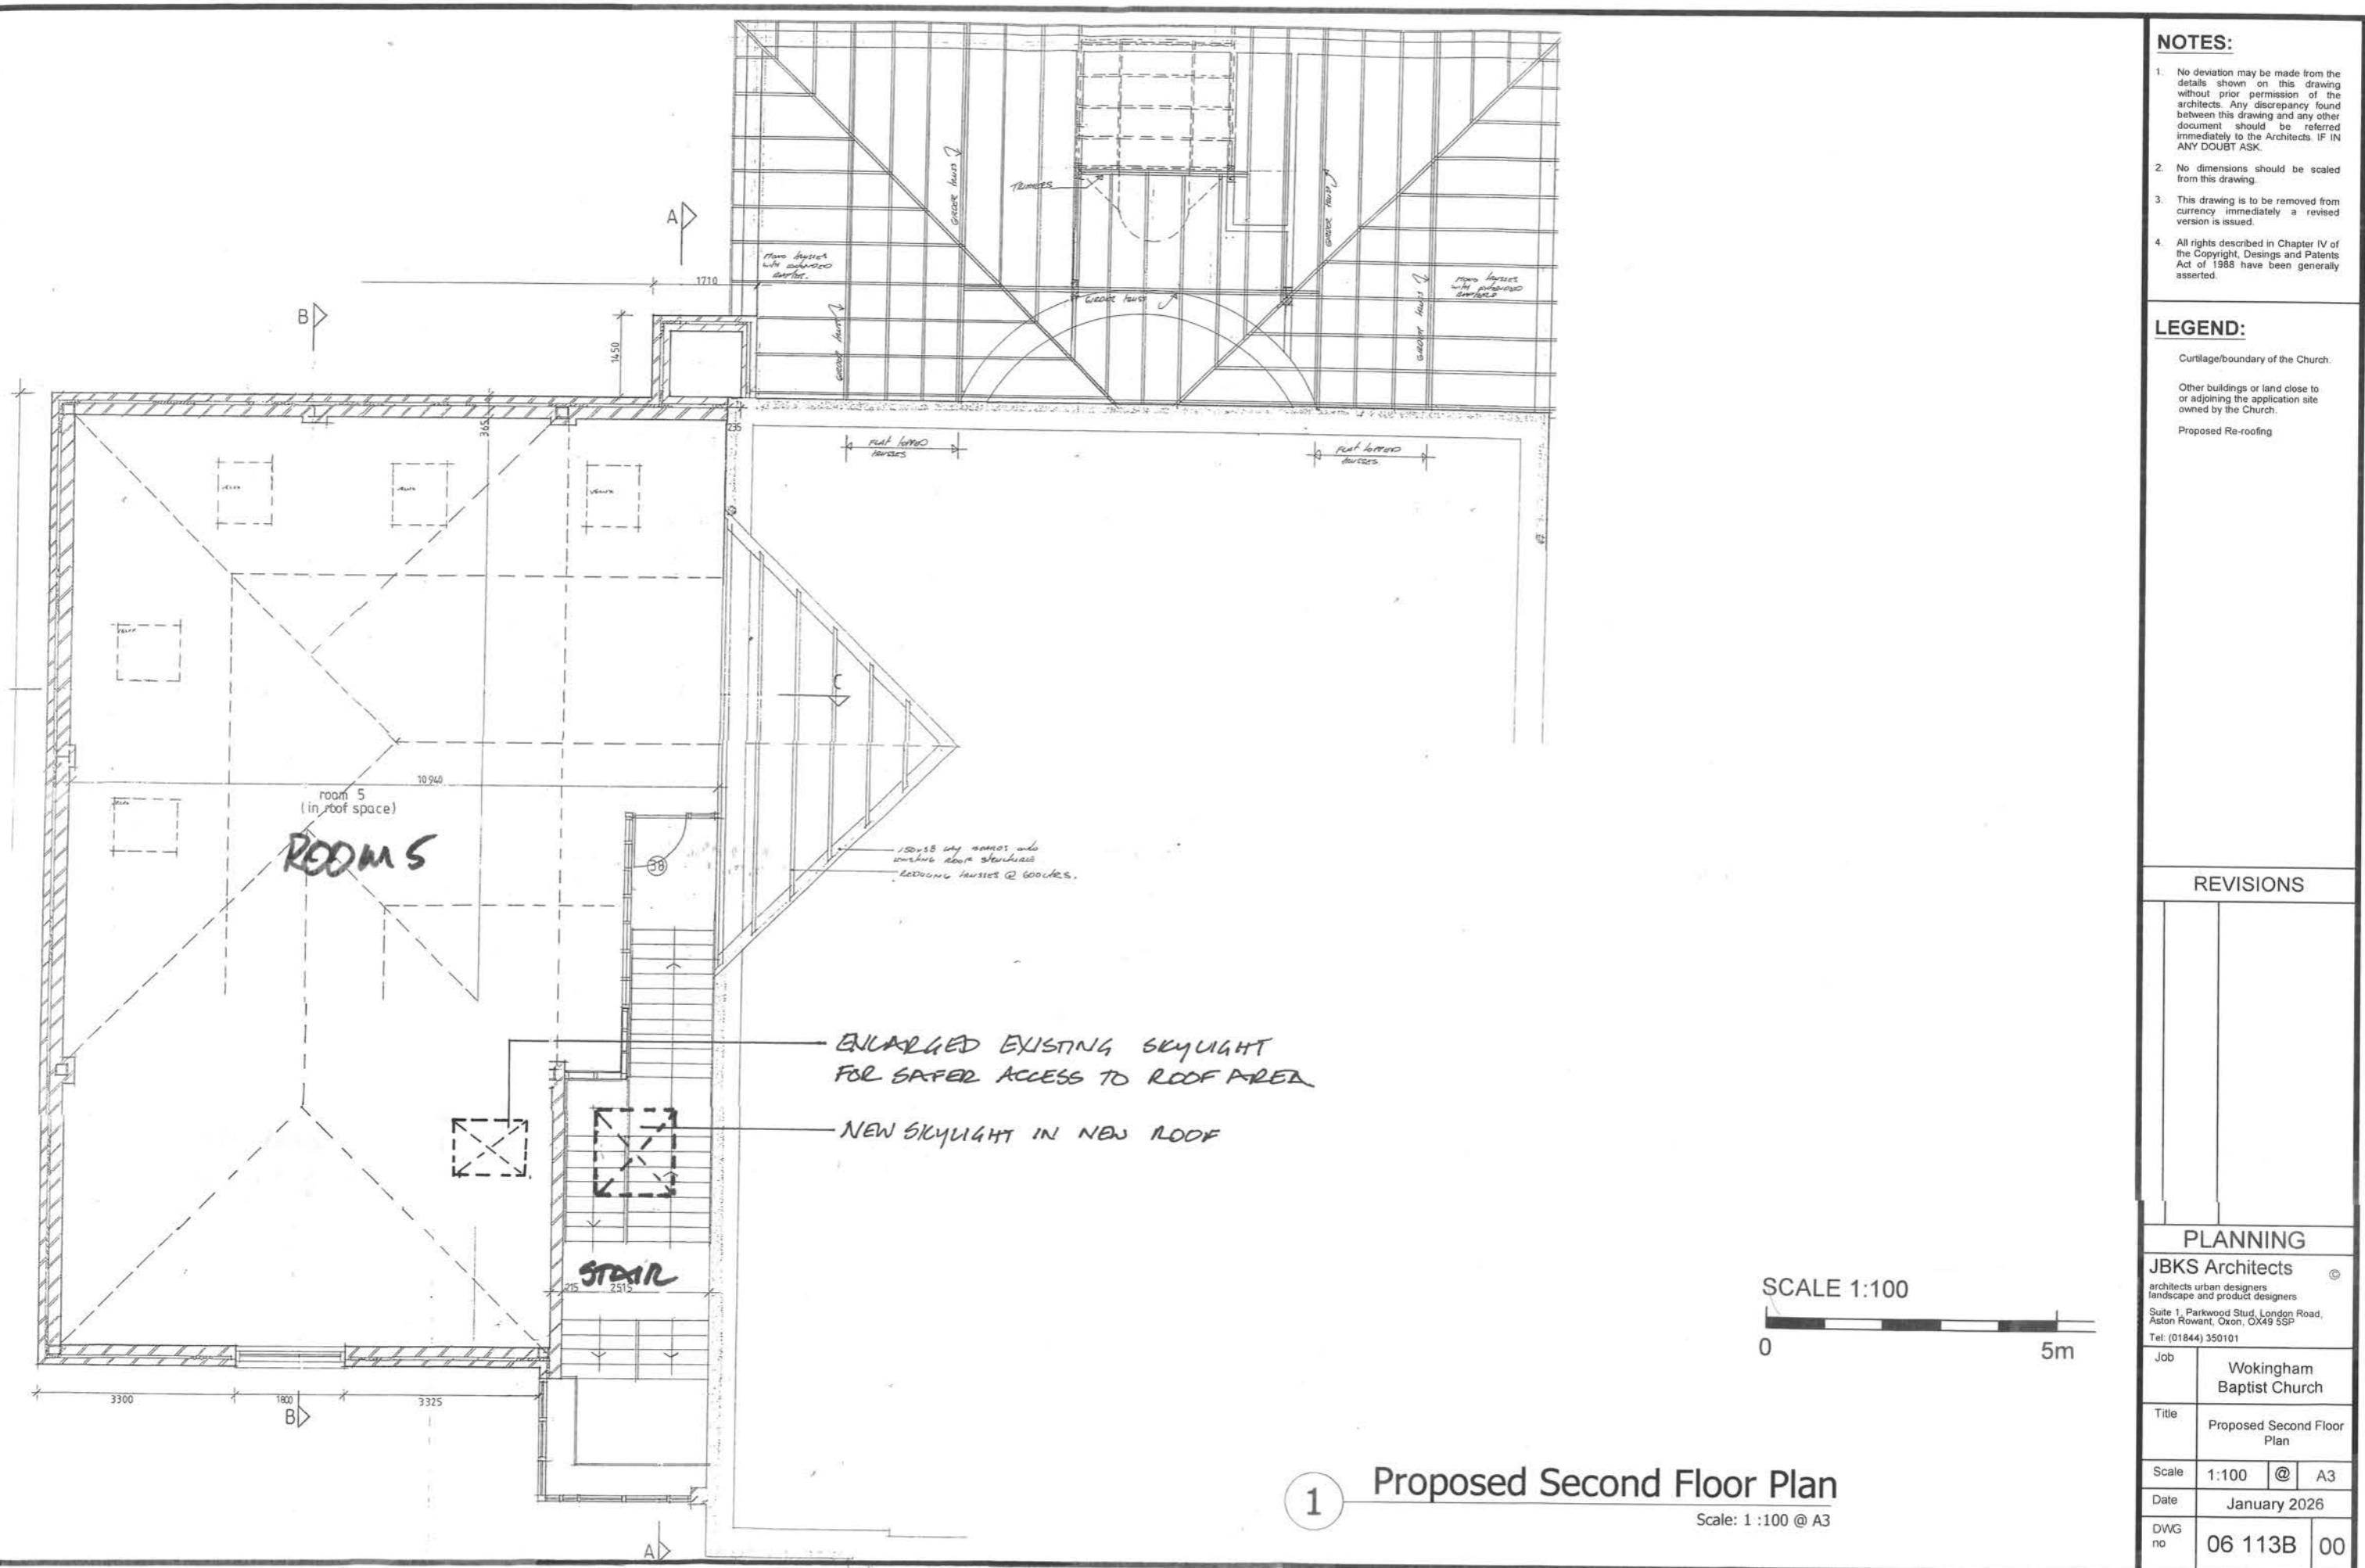

NOTES:

1. No deviation may be made from the details shown on this drawing without prior permission of the architects. Any discrepancy found between this drawing and any other document should be referred immediately to the Architects. IF IN ANY DOUBT ASK.
2. No dimensions should be scaled from this drawing.
3. This drawing is to be removed from currency immediately a revised version is issued.
4. All rights described in Chapter IV of the Copyright, Designs and Patents Act of 1988 have been generally asserted.

LEGEND:

Curtilage/boundary of the Church.

Other buildings or land close to or adjoining the application site owned by the Church.

Proposed Re-roofing.

REVISIONS**PLANNING****JBKS Architects**architects urban designers
landscape and product designers
Suite 1, Parkwood Stud, London Road,
Aston Rowant, Oxon, OX49 5SP

Tel: (01844) 350101

Job	Wokingham Baptist Church
Title	PROPOSED NORTH ELEVATION
Scale	1:50 @ A3
Date	April 2024
DWG no	06 121 00




SCALE BAR 1:50 AT A3

1

PROPOSED NORTH ELEVATION

SCALE 1:50 @ A3

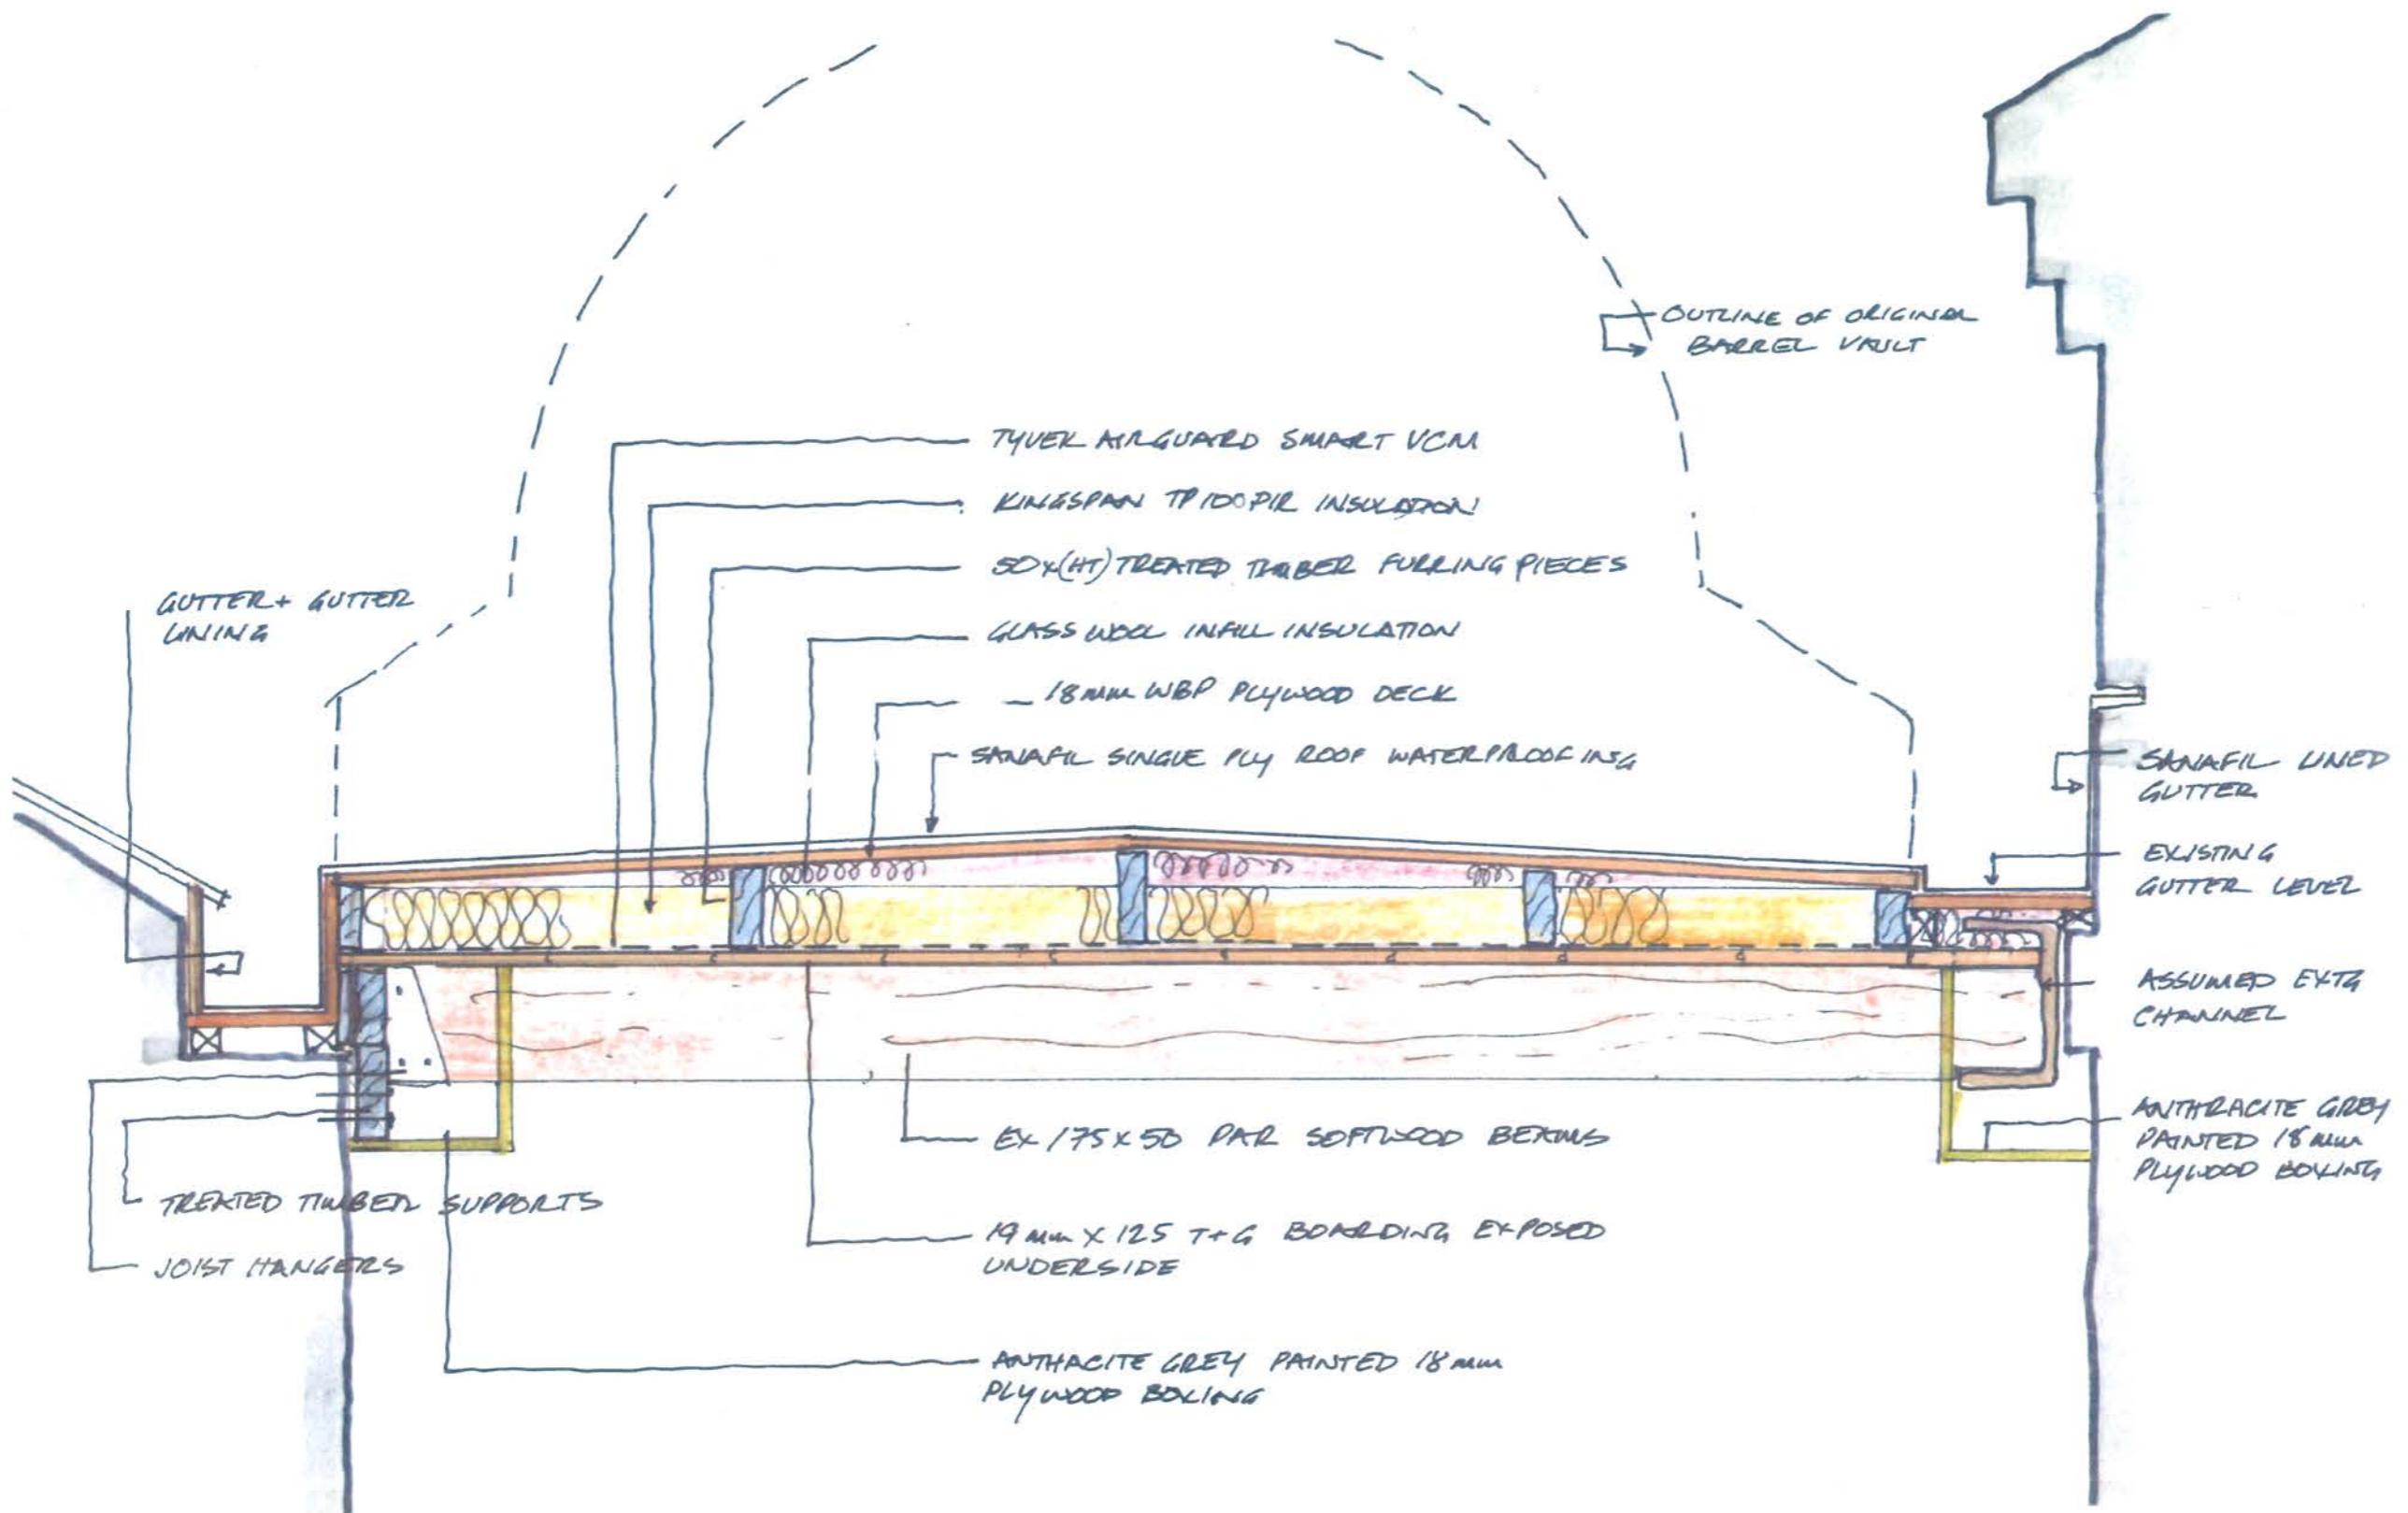

1

PROPOSED DETAILED CROSS SECTION

Scale: 1:10 @ A3

NOTES:

- No deviation may be made from the details shown on this drawing without prior permission of the architects. Any discrepancy found between this drawing and any other document should be referred immediately to the Architects. IF IN ANY DOUBT ASK.
- No dimensions should be scaled from this drawing.
- This drawing is to be removed from currency immediately a revised version is issued.
- All rights described in Chapter IV of the Copyright, Designs and Patents Act of 1988 have been generally asserted.

LEGEND:

Curtilage/boundary of the Church.

Other buildings or land close to or adjoining the application site owned by the Church.

Proposed Re-roofing

REVISIONS

PLANNING

JBKS Architects
 architects urban designers
 landscape and product designers
 Suite 1, Parkwood Stud, London Road,
 Aston Rowant, Oxon, OX49 5SP
 Tel: (01844) 350101

Job	Wokingham Baptist Church
Title	PROPOSED DETAILED CROSS SECTION
Scale	1:10 @ A3
Date	April 2024
DWG no	06 130 00

NOTES:


1. No deviation may be made from the details shown on this drawing without prior permission of the architects. Any discrepancy found between this drawing and any other document should be referred immediately to the Architects. IF IN ANY DOUBT ASK.
2. No dimensions should be scaled from this drawing.
3. This drawing is to be removed from currency immediately a revised version is issued.
4. All rights described in Chapter IV of the Copyright, Designs and Patents Act of 1988 have been generally asserted.

LEGEND:

Curtilage/boundary of the Church.

Other buildings or land close to or adjoining the application site owned by the Church.

Proposed Re-roofing

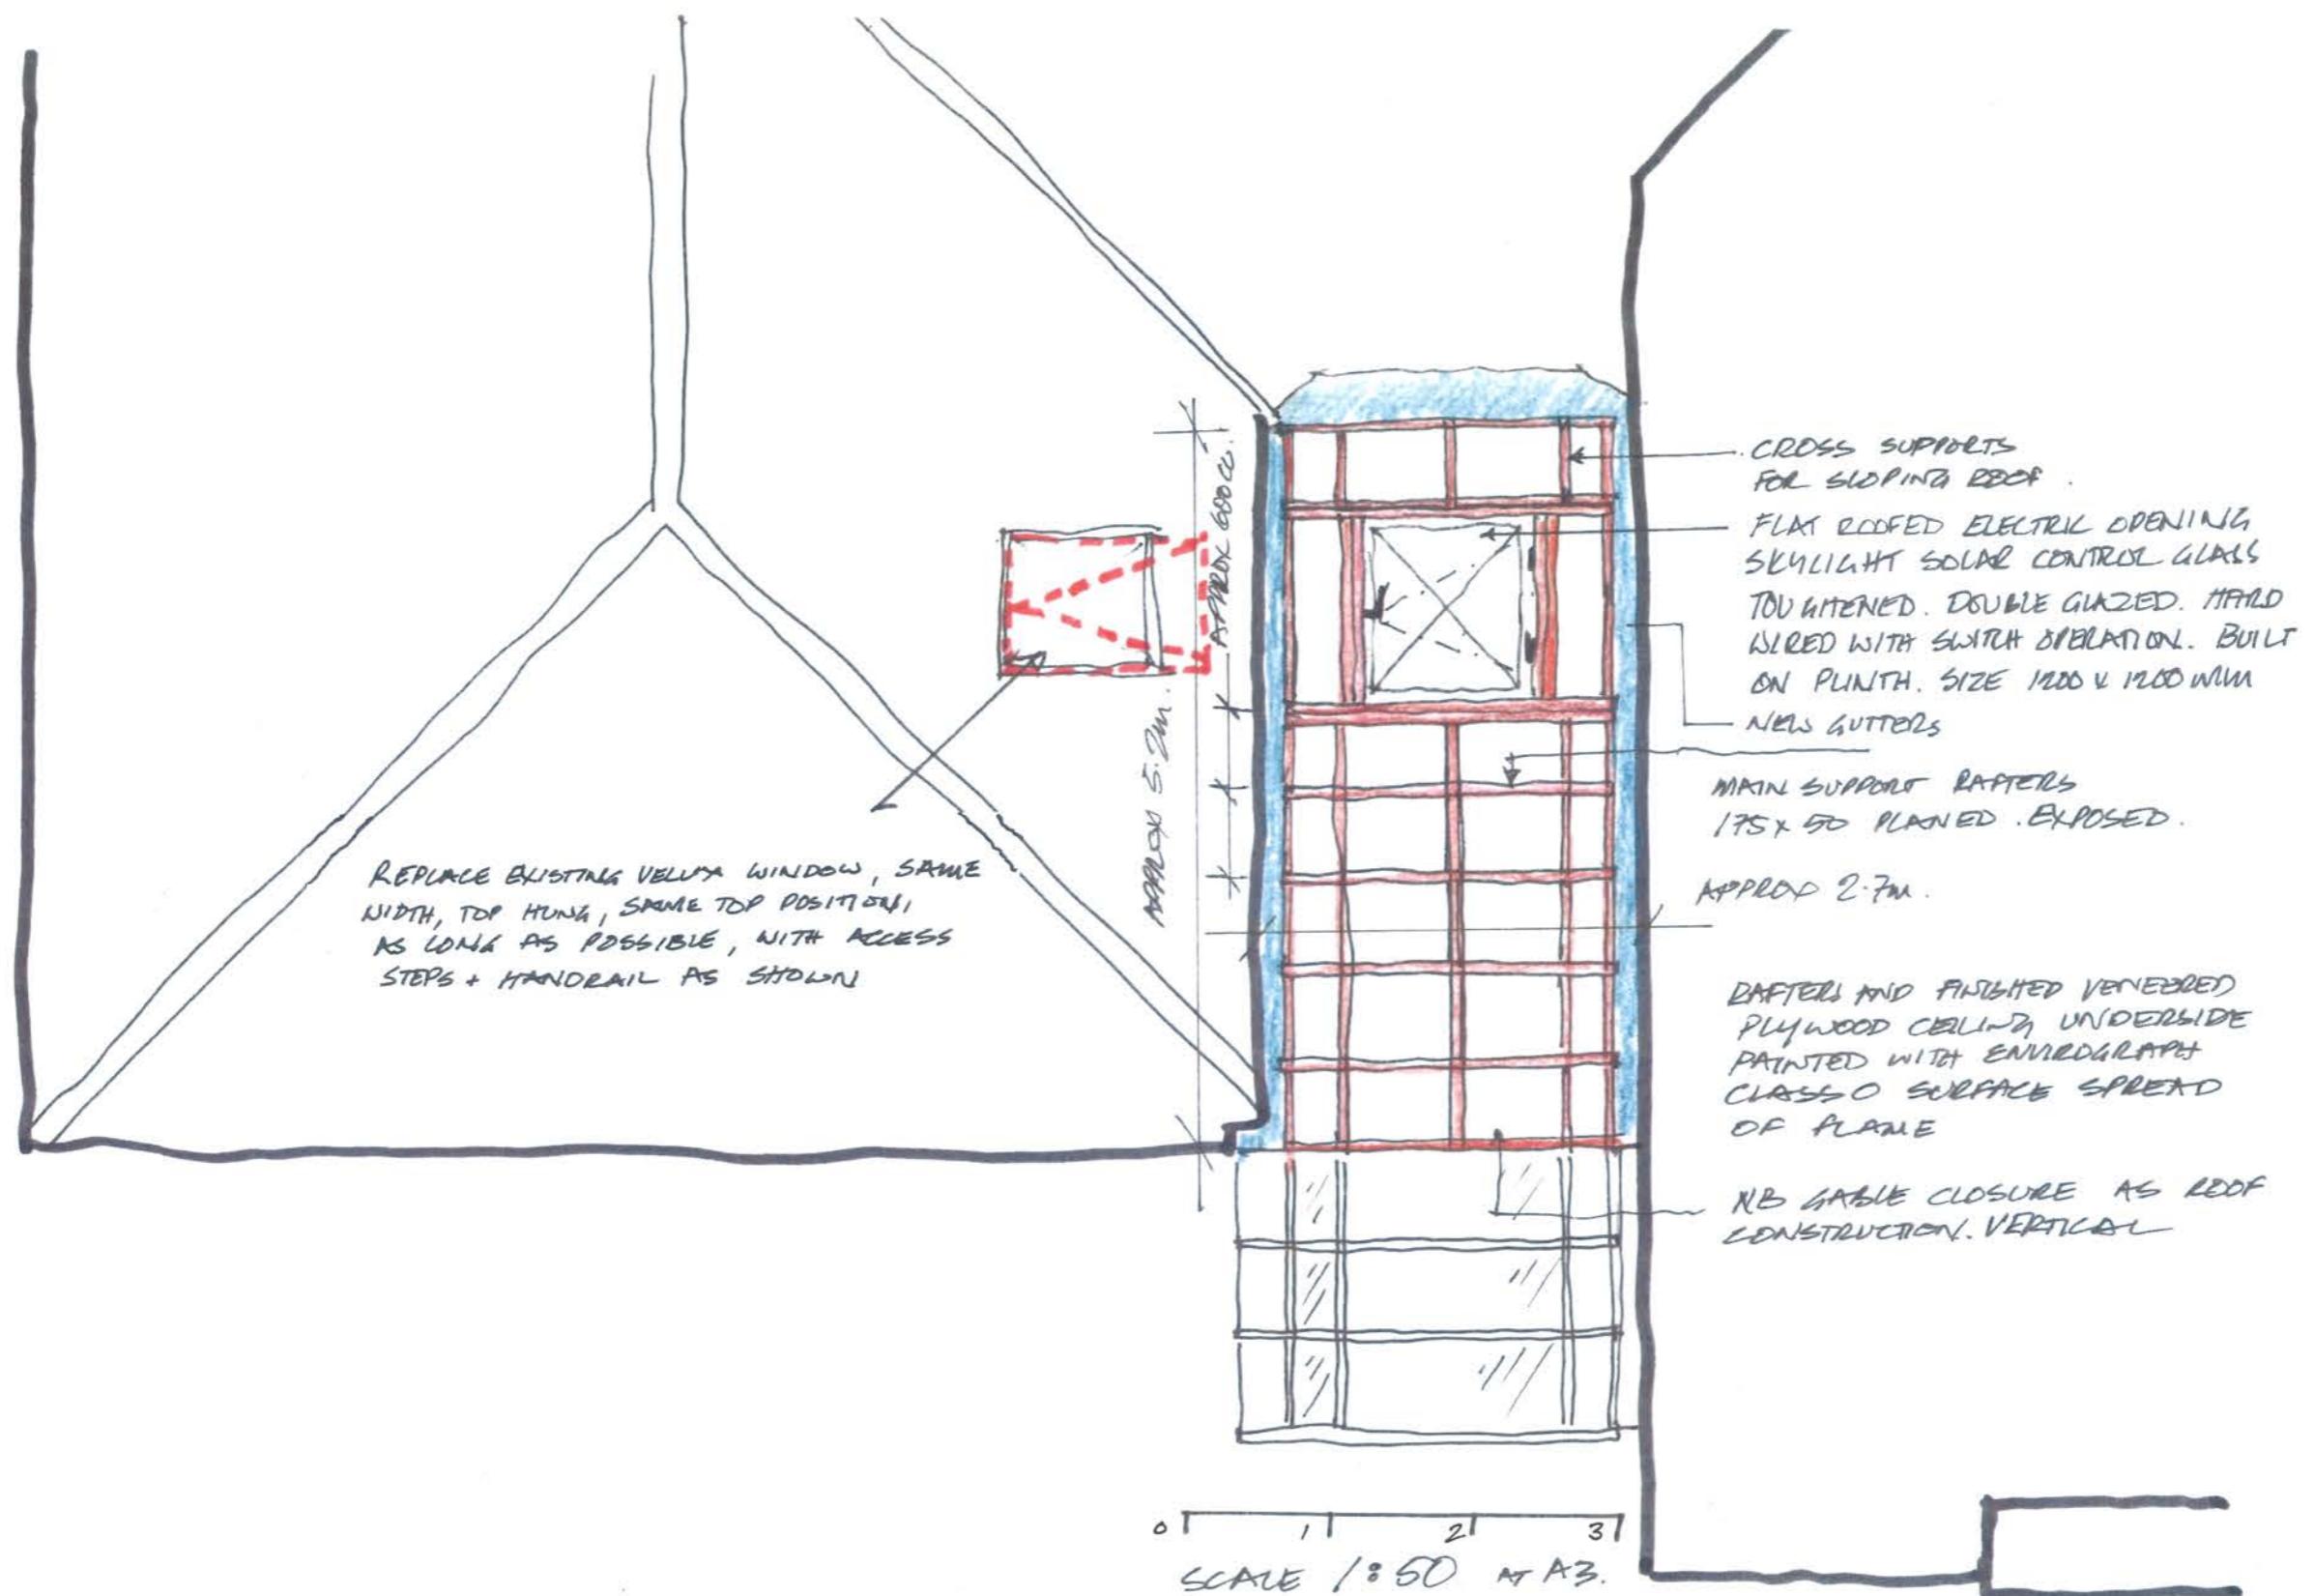

1

PROPOSED NEW ROOF CONSTRUCTION

1 : 50 @ A3

REVISIONS

PLANNING

JBKS Architects
© architects urban designers
landscape and product designers
Suite 1, Parkwood Stud, London Road,
Aston Rowant, Oxon, OX49 5SP
Tel: (01844) 350101

Job	Wokingham Baptist Church	
Title	PROPOSED NEW ROOF CONSTRUCTION	
Scale	1:50	@ A3
Date	April 2024	
DWG no	06 131	00