
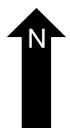
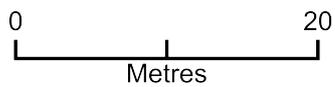


# Site Plan - 50 Heathermount Drive, RG45 6HN

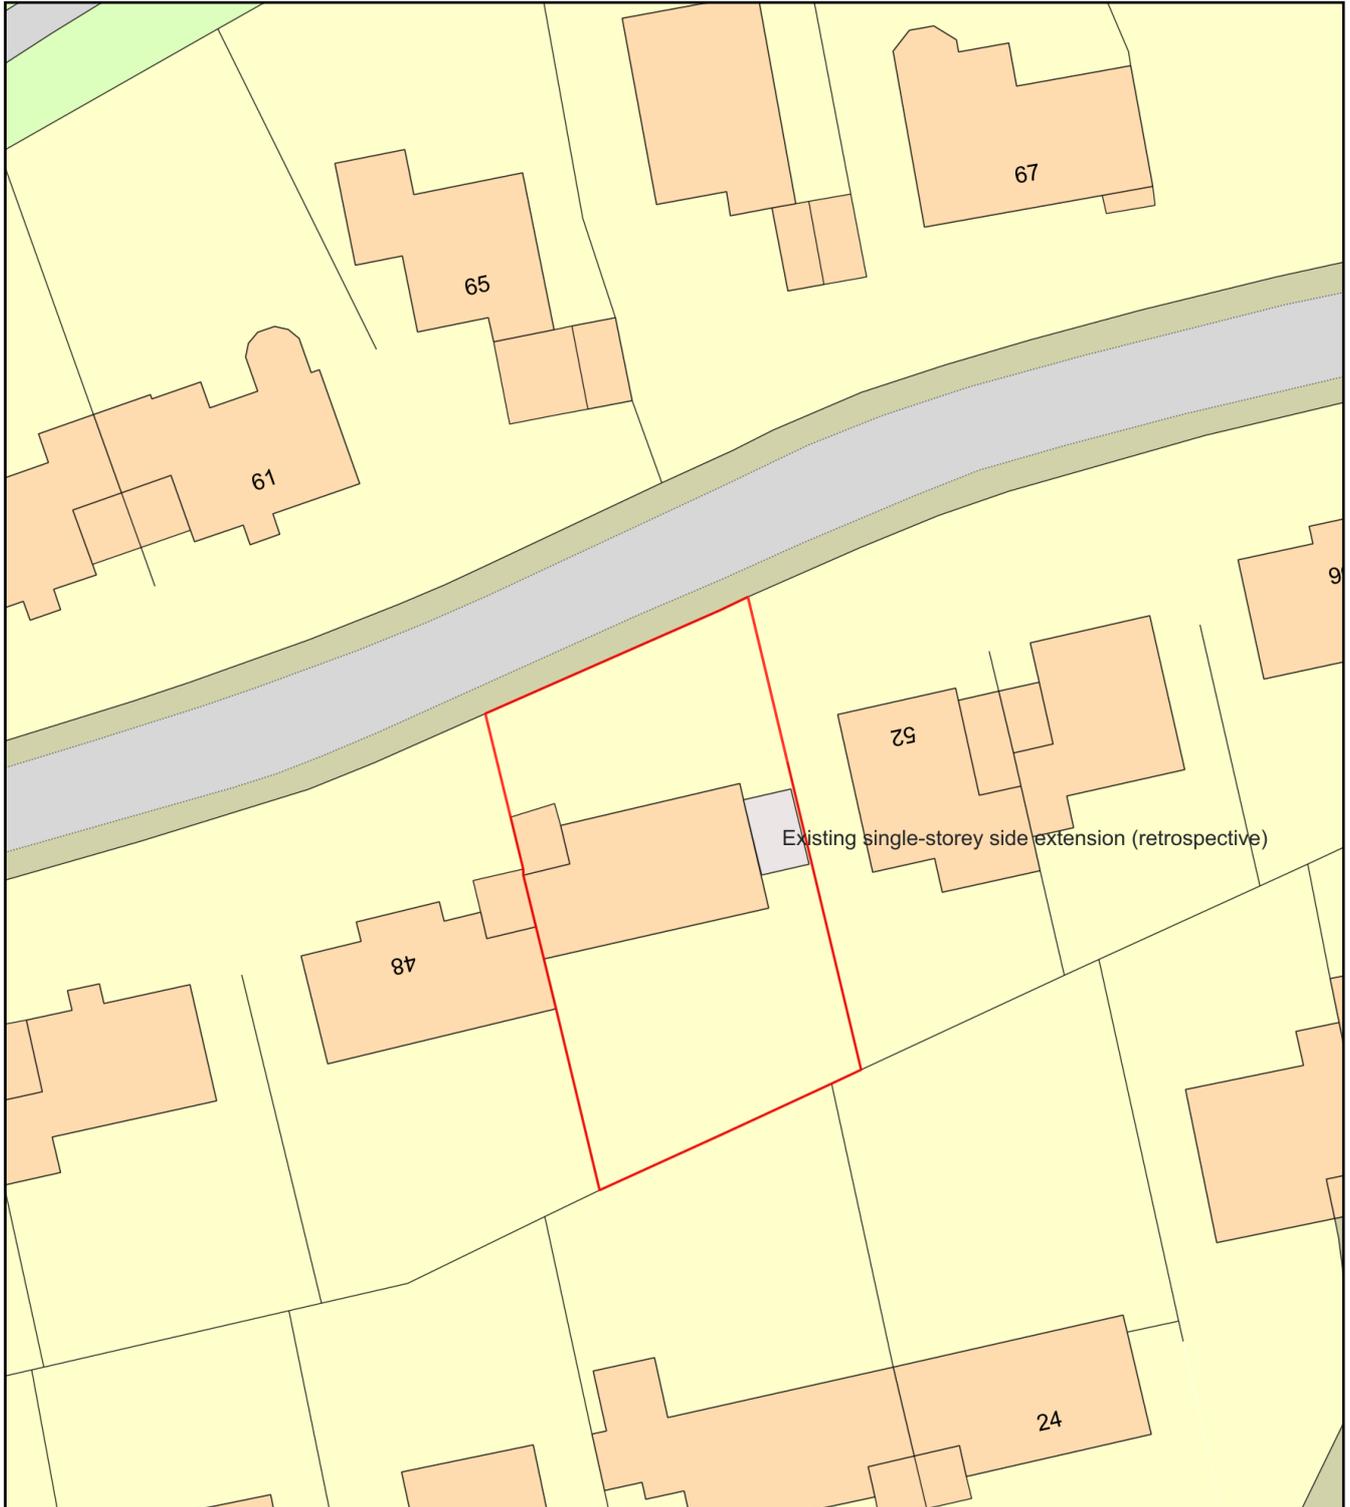

Plan Produced for: David Domanski

Date Produced: 04 Dec 2025

Plan Reference Number: TQRQM25338160518027

Scale: 1:500 @ A4