


FORMER SITE SECTION AA 1:50



FORMER REAR ELEVATION 1:50

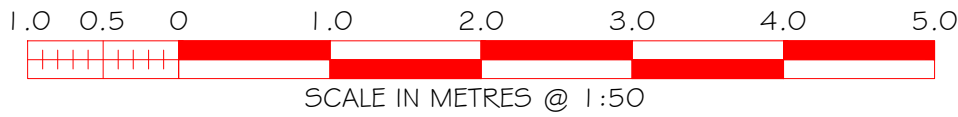

ANTHONY LITCHFIELD ARCHITECTURAL CONSULTANT Mobile: 07702 246456 Email: litch.architectural@gmail.com 1 BRAMLEY COTTAGES, THE GREEN, FROGMORE, CAMBERLEY, SURREY, GU17 0NS.	Project: Proposed deck
	Location: 6 Belmont Road, Crowthorne, RG45 6SB.
	Client: Mr & Mrs J. Heslington
	Drawing: Former Rear Elevation and Site Section
Date: Oct 2025	DRAWING NO: 1025-01/102
Drawn: A.Litchfield	
Scale: 1:50 @ A2	