


PART EAST ELEVATION WITH FENCE HIDDEN

SCALE BAR

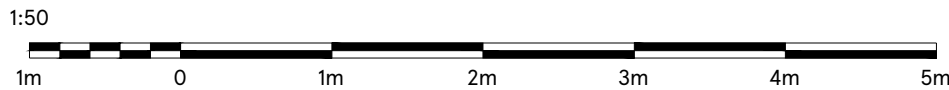

DRAWING NO 03_3450_03B		STORE TYPE EXPRESS
SCALE 1:50@A2	DATE 08.10.2025	STORE NAME WOODLEY
CHECKED BY PRIYANKA		CONTENT EXISTING ELEVATION-2_PLANT
DRAWN BY NIDHI M		



FEASIBILITY PLANNING  
STORE PLANNING DEPARTMENT  
PROPERTY SERVICES  
HIGHWOODS BUILDING, KESTREAL WAY  
WELWYN GARDEN CITY, HERTFORDSHIRE, AL7 1GB UK  
TELEPHONE : 01707 395150

THE COPYRIGHT AND ALL OTHER RIGHTS IN AND RELATING TO THIS PUBLICATION  
BELONG TO AND ARE THE SOLE PROPERTY OF TESCO STORES LIMITED.  
ALL RIGHTS ARE RESERVED. NEITHER THE WHOLE NOR ANY PART OF THIS  
PUBLICATION MAY BE REPRODUCED OR TRANSMITTED IN ANY FORM OR BY ANY  
ELECTRONIC OR MECHANICAL MEANS INCLUDING PHOTOCOPYING AND RECORDING  
OR FROM ANY RETRIEVAL SYSTEM WITHOUT THE PRIOR WRITTEN LICENCE FROM THE  
OWNER ©1997 TESCO STORES LIMITED