


HARE HATCH - SHEEPLANDS

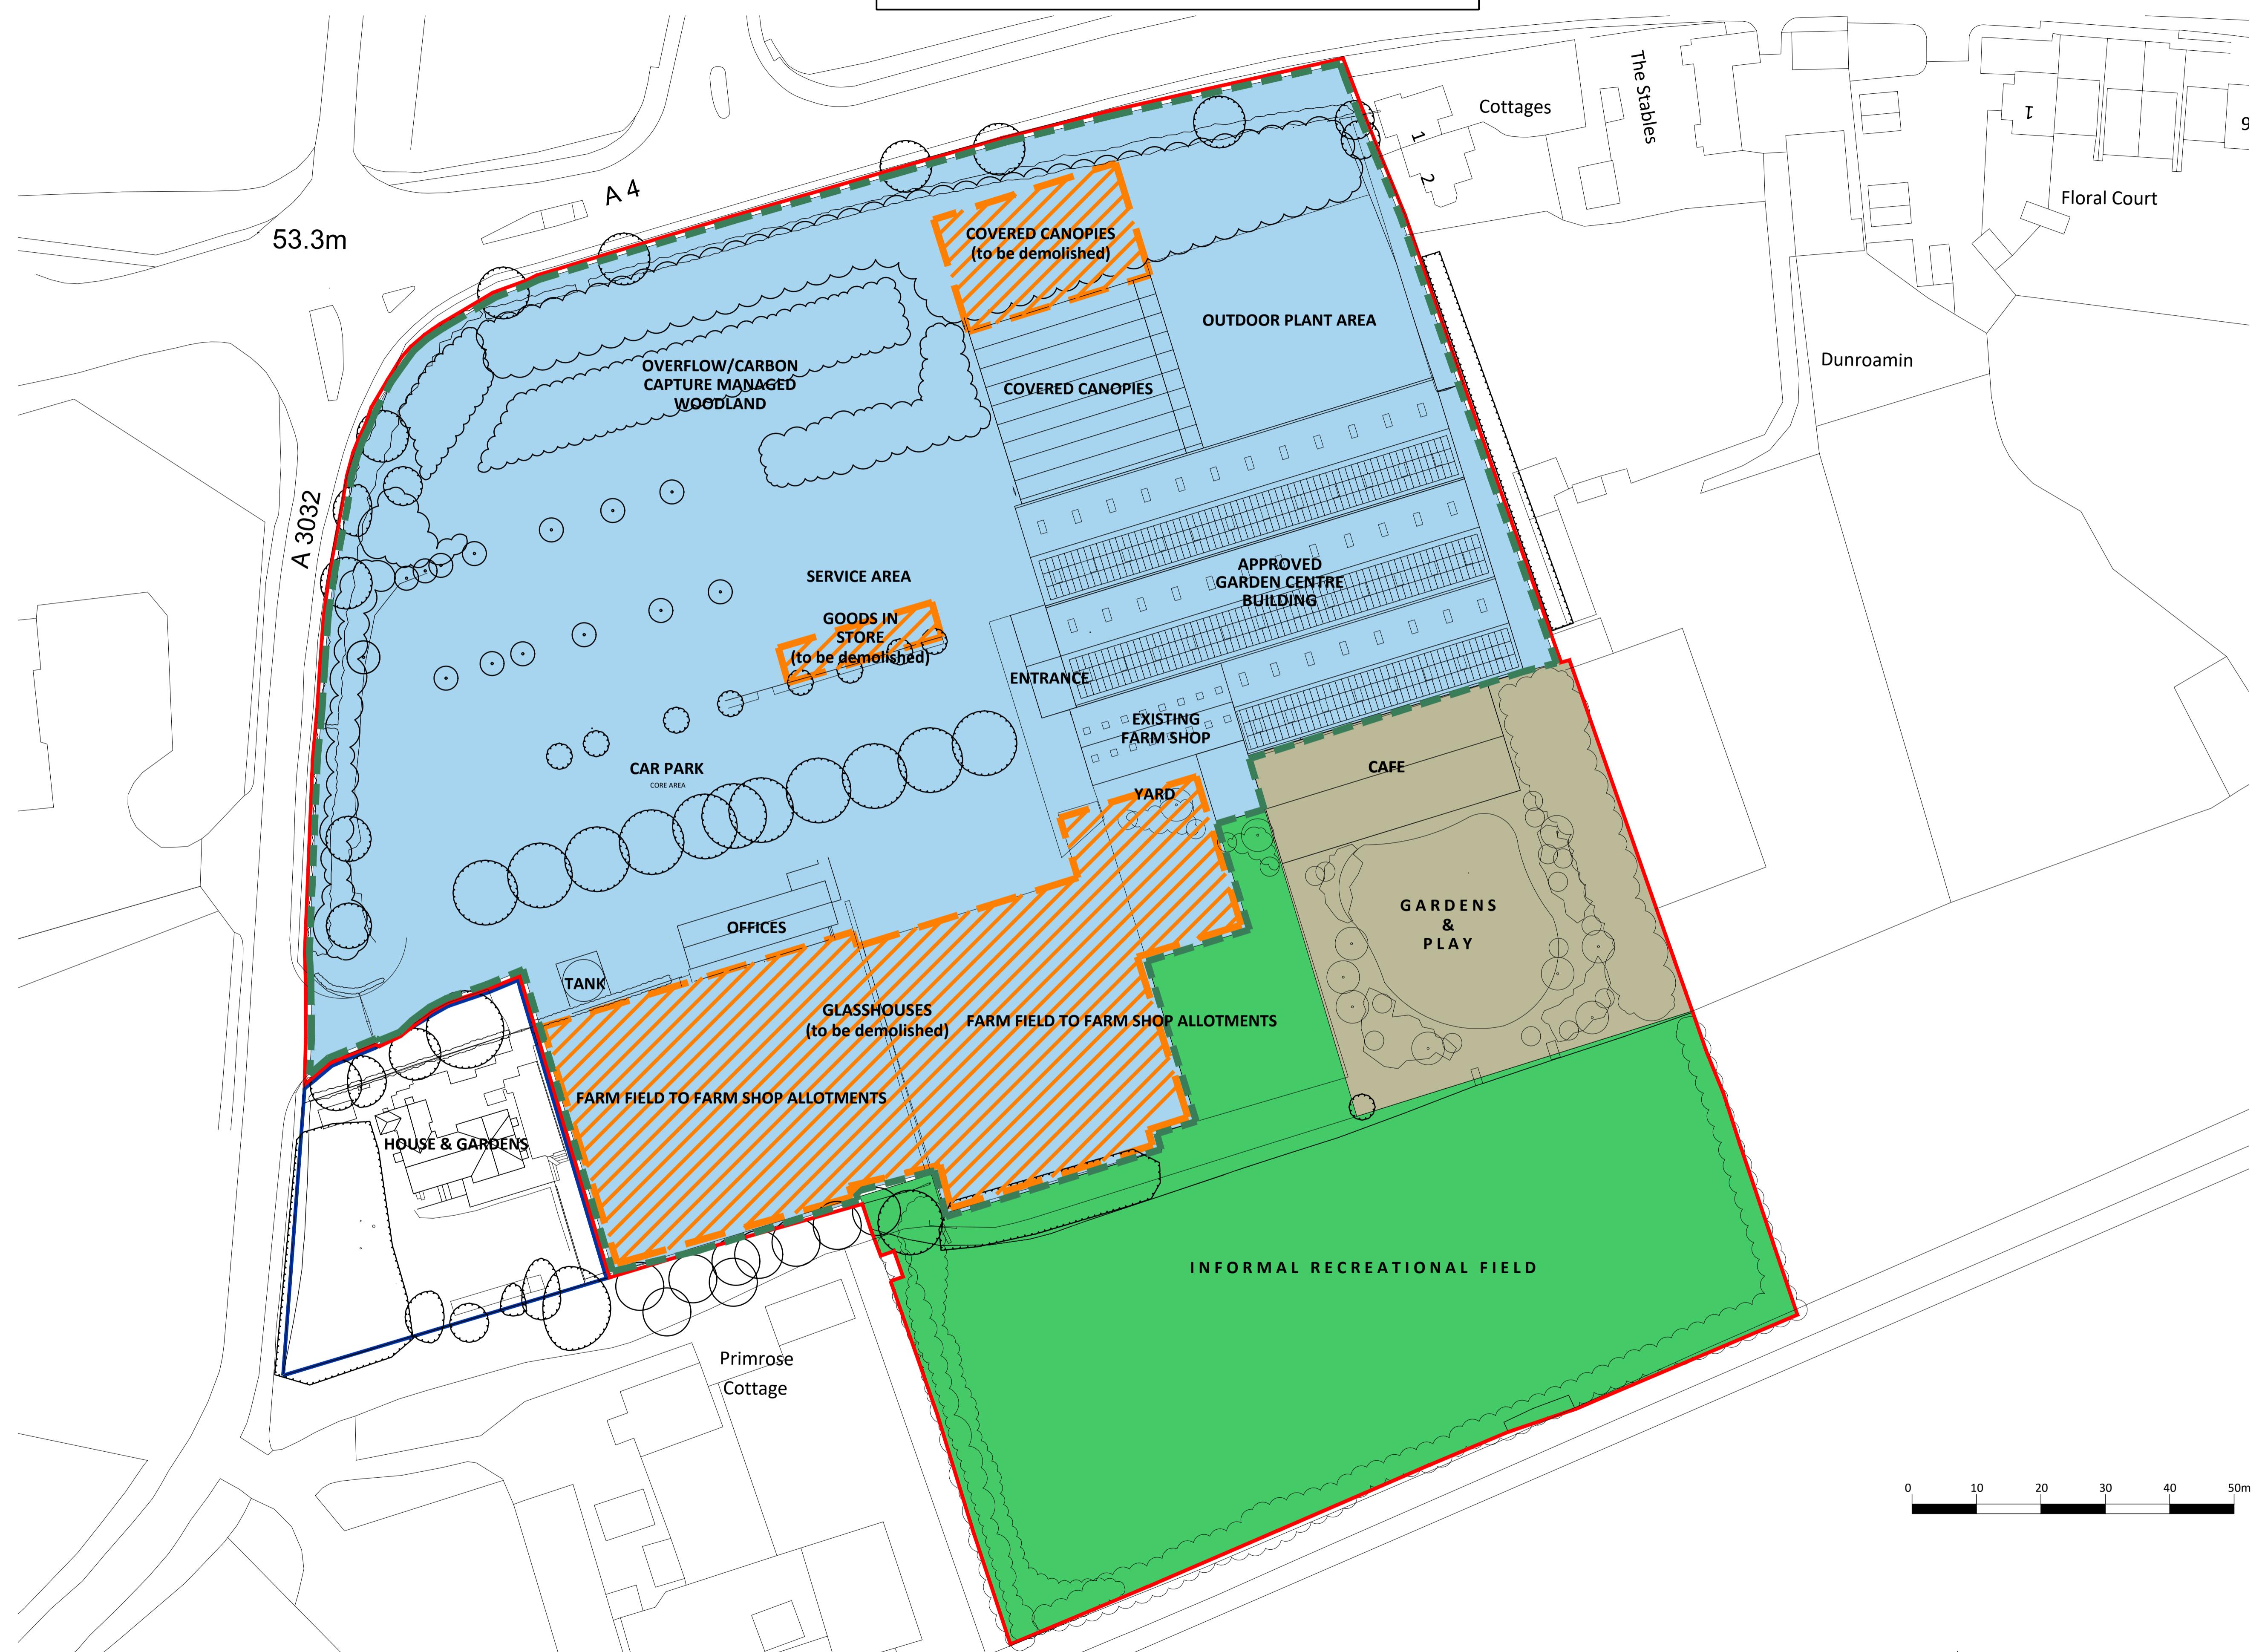

Proposed Site Plan - Phase 3B



Based upon Ordnance Survey Digital Data with the permission of the controller of Her Majesty's Stationery Office.
Crown Copyright PleydellSmithyman Limited.

LEGEND	
	Application Site Boundary
	Adjoining land under ownership of Applicant.
PHASE 3B	
	Glasshouses, Canopies and Store to be demolished.
	Phase 1 - Informal Recreational Field and part of Farm Shop Allotments completed.
	Phase 2 - Gardens & Play plus Approved Cafe completed.
	Phase 3B - Approved Garden Centre Building, Car Park, Overflow/Carbon Capture Managed Woodland and all other Ancillary areas to be implemented. Buildings to be retained.

DRAWING STATUS:	PLANNING
PROJECT:	
HARE HATCH - SHEEPLANDS	
CLIENT:	
HARE HATCH - SHEEPLANDS	
TITLE:	
Proposed Site Plan - Phase 3B	
DATE:	JUN 2022
SCALE:	1:500 @ A1
DRAWN:	STM
CHECKED:	PP
DRAWING N°:	M07.188.D.035
REVISION:	G

PleydellSmithyman

THIS DRAWING MAY NOT BE USED WITHOUT THE CONSENT OF:
PLEYDELL SMITHYMAN LIMITED
20a, THE WHARFAGE, IRONBRIDGE,
SHROPSHIRE, TF8 7NH.
TEL: 01952 433211 FAX: 01952 433323
EMAIL: psl@pleydellsmythman.co.uk
WEBSITE: www.pleydellsmythman.co.uk