


Lower Ground Floor Plans

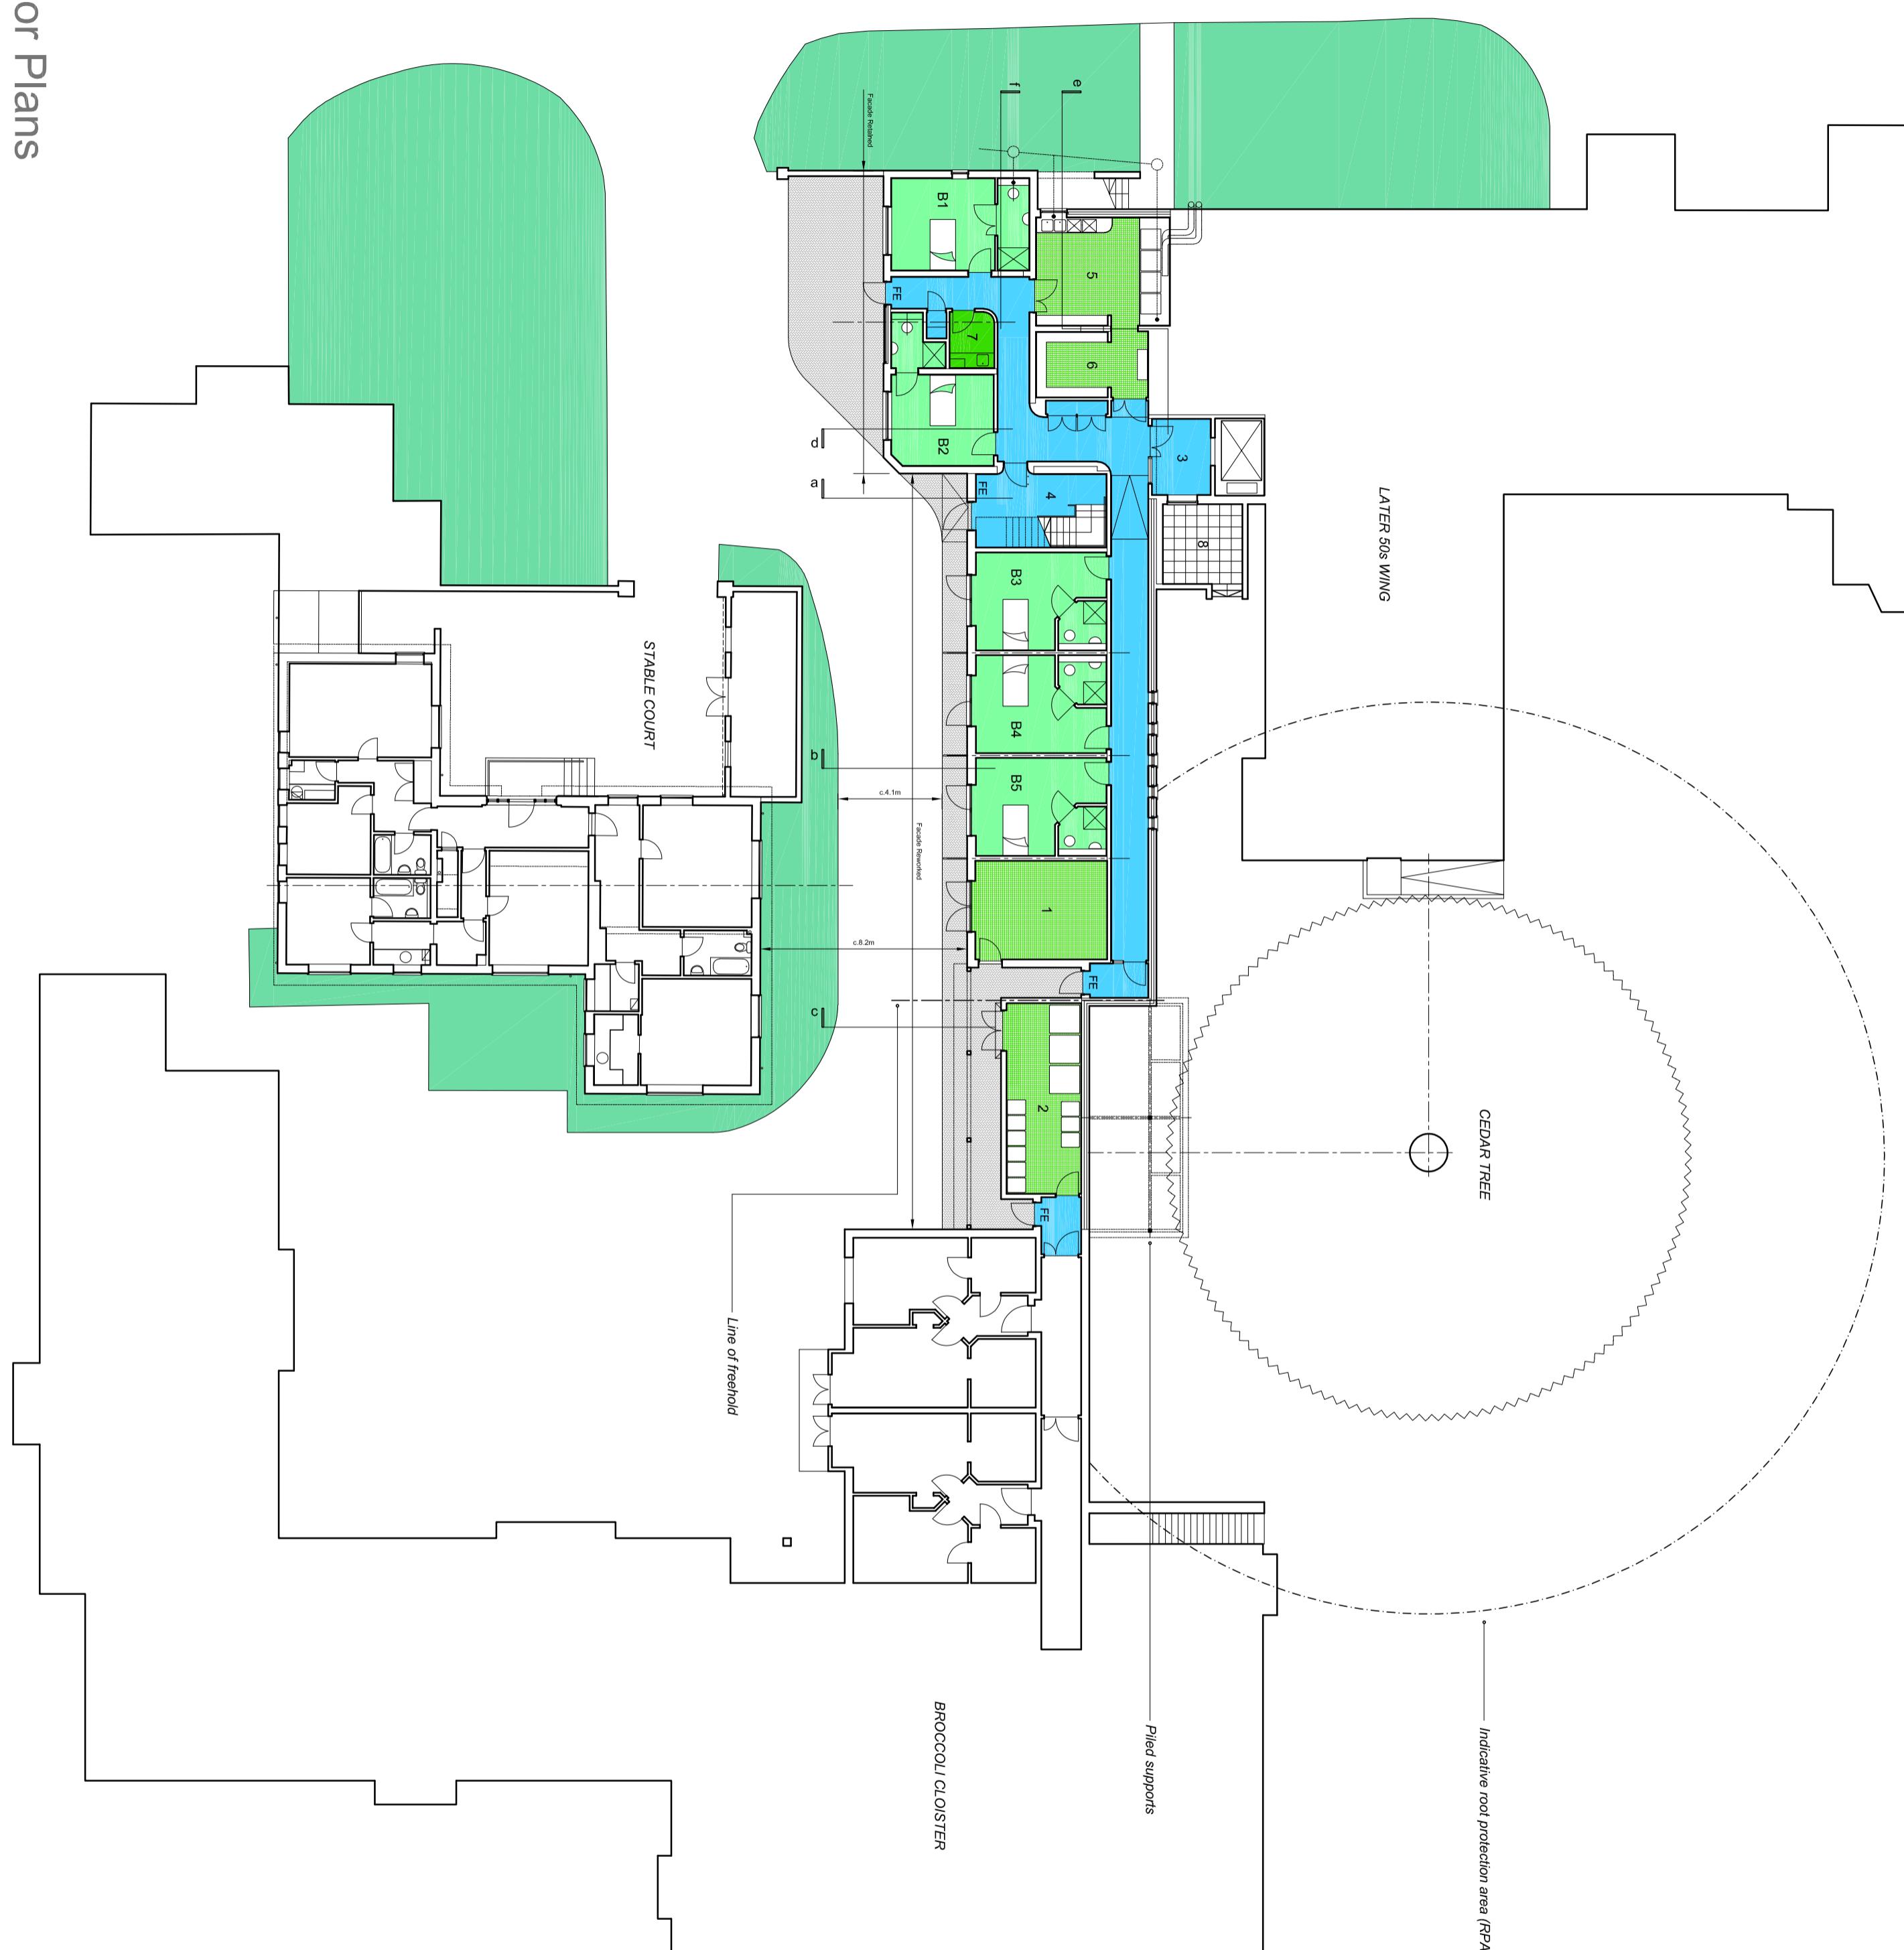

0m 2m 10m 20m
GHT: GLEBELANDS HOUSE
Dwg No. 2425.102.010B Scale: 1:200 @ A2

Rev B - Link wing and staircase massing modified - 09.06.26

Glebelands House
LIFT & LINK PROPOSALS
NOTE: Drawing based in part on original information
by which time IS NOT dimensionally accurate.

01 Buggy Store (BC)
02 Bin Store (BC)
03 Lift Lobby
04 Fire Escape Stair
05 Laundry (c.40m²)
06 Linen
07 Sluice
08 Terrace

—

—

