




PROPOSED FRONT ELEVATION

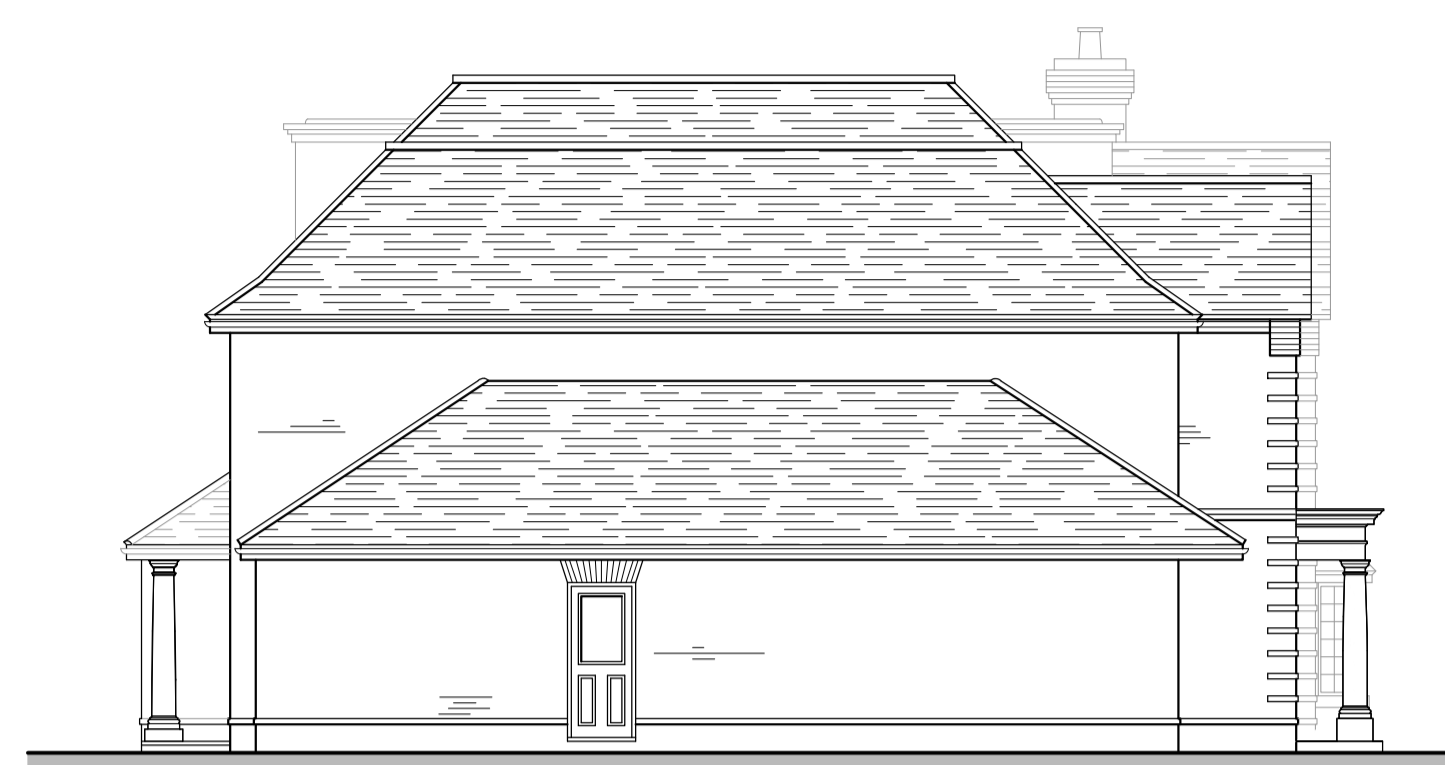


PROPOSED SIDE ELEVATION




PROPOSED REAR ELEVATION



PROPOSED SIDE ELEVATION

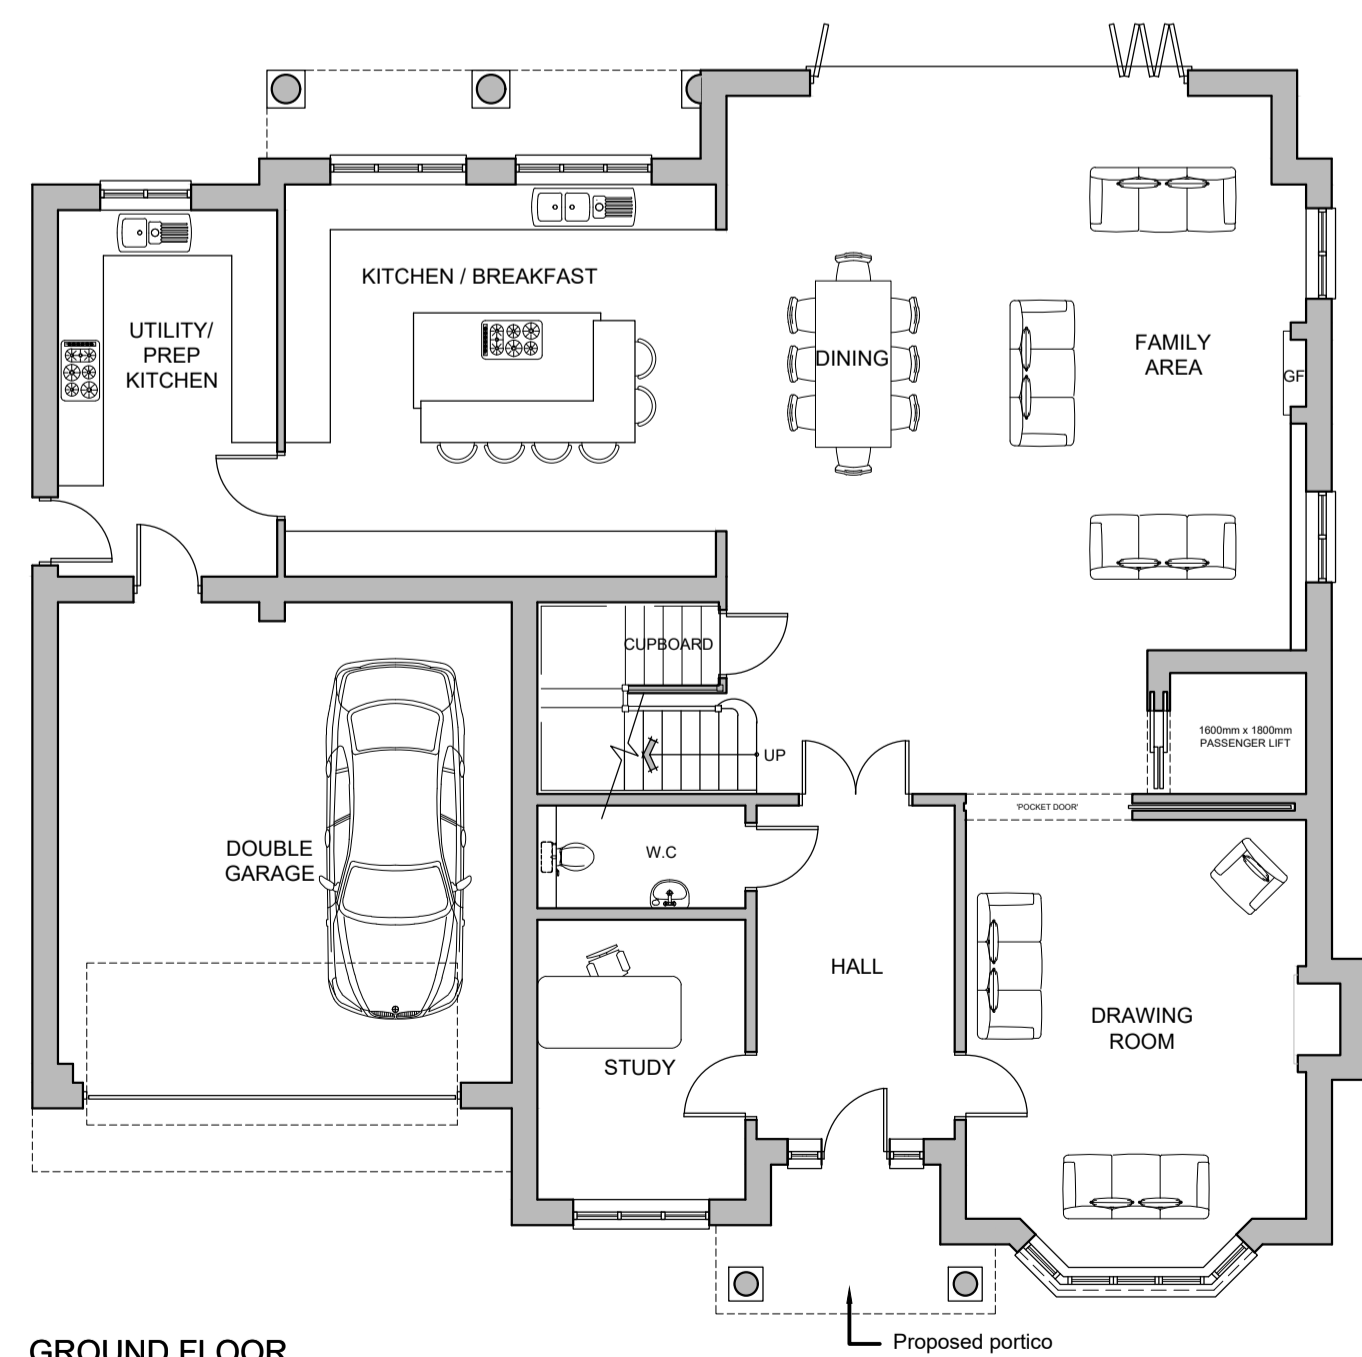

GROUND FLOOR

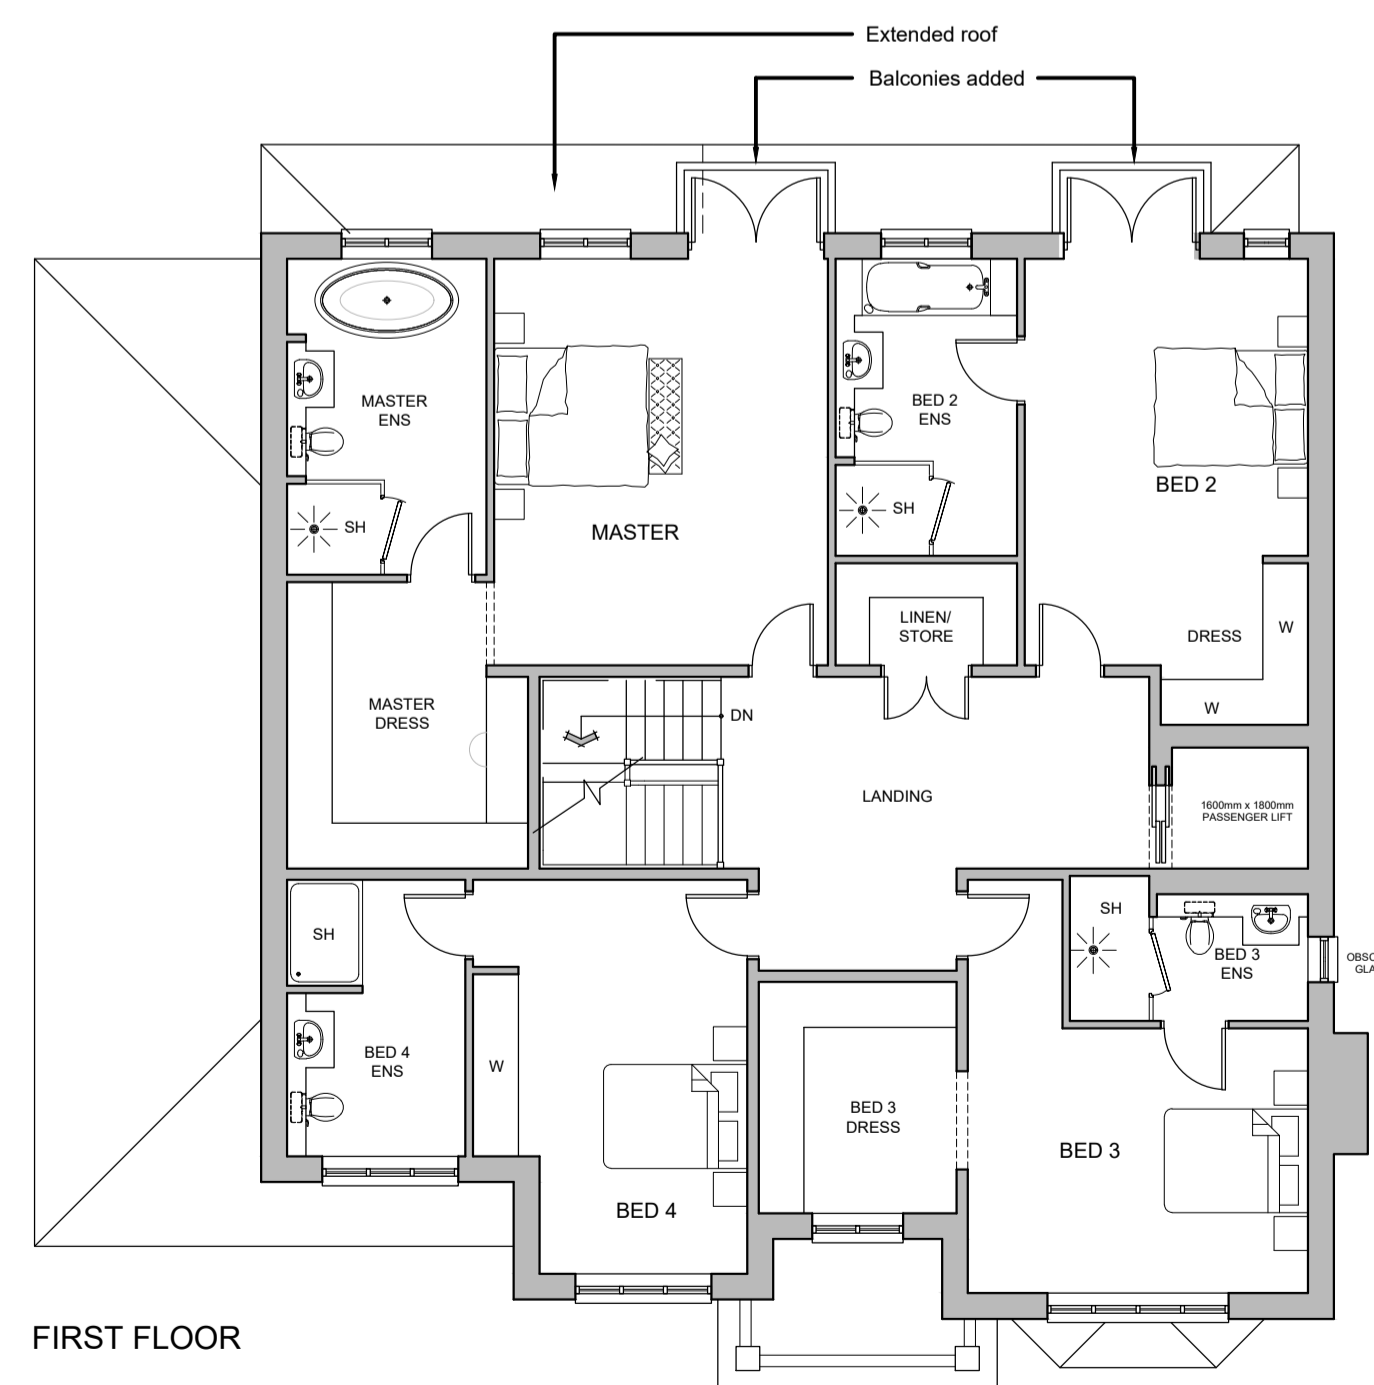

FIRST FLOOR

Rev. A	Date 12-03-21	Detail General update
--------	---------------	-----------------------

**PLANNING ISSUE**



**ASCOT DESIGN**  
 Timeless architecture

Ascot Design Ltd, Berkshire House 39-51 High Street, Ascot, Berkshire, SL5 7HY  
 Tel: 01344 299330 Fax: 01344 299331 Email: info@ascotdesign.com  
 www.ascotdesign.com

Client  
**MR DALJIT SINGH**

Project Title  
**35 WEST DRIVE, SONNING,  
 RG4 6GE**

DRAWING Title  
**PROPOSED ELEVATIONS  
 & FLOOR PLANS**

Scale: 1:100 @ A1	Date: APRIL '19	Drawn: F.B
-------------------	-----------------	------------

DRAWING No: 19 - J2717 - 02	Rev: A
-----------------------------	--------