




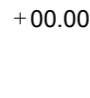
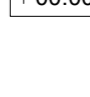



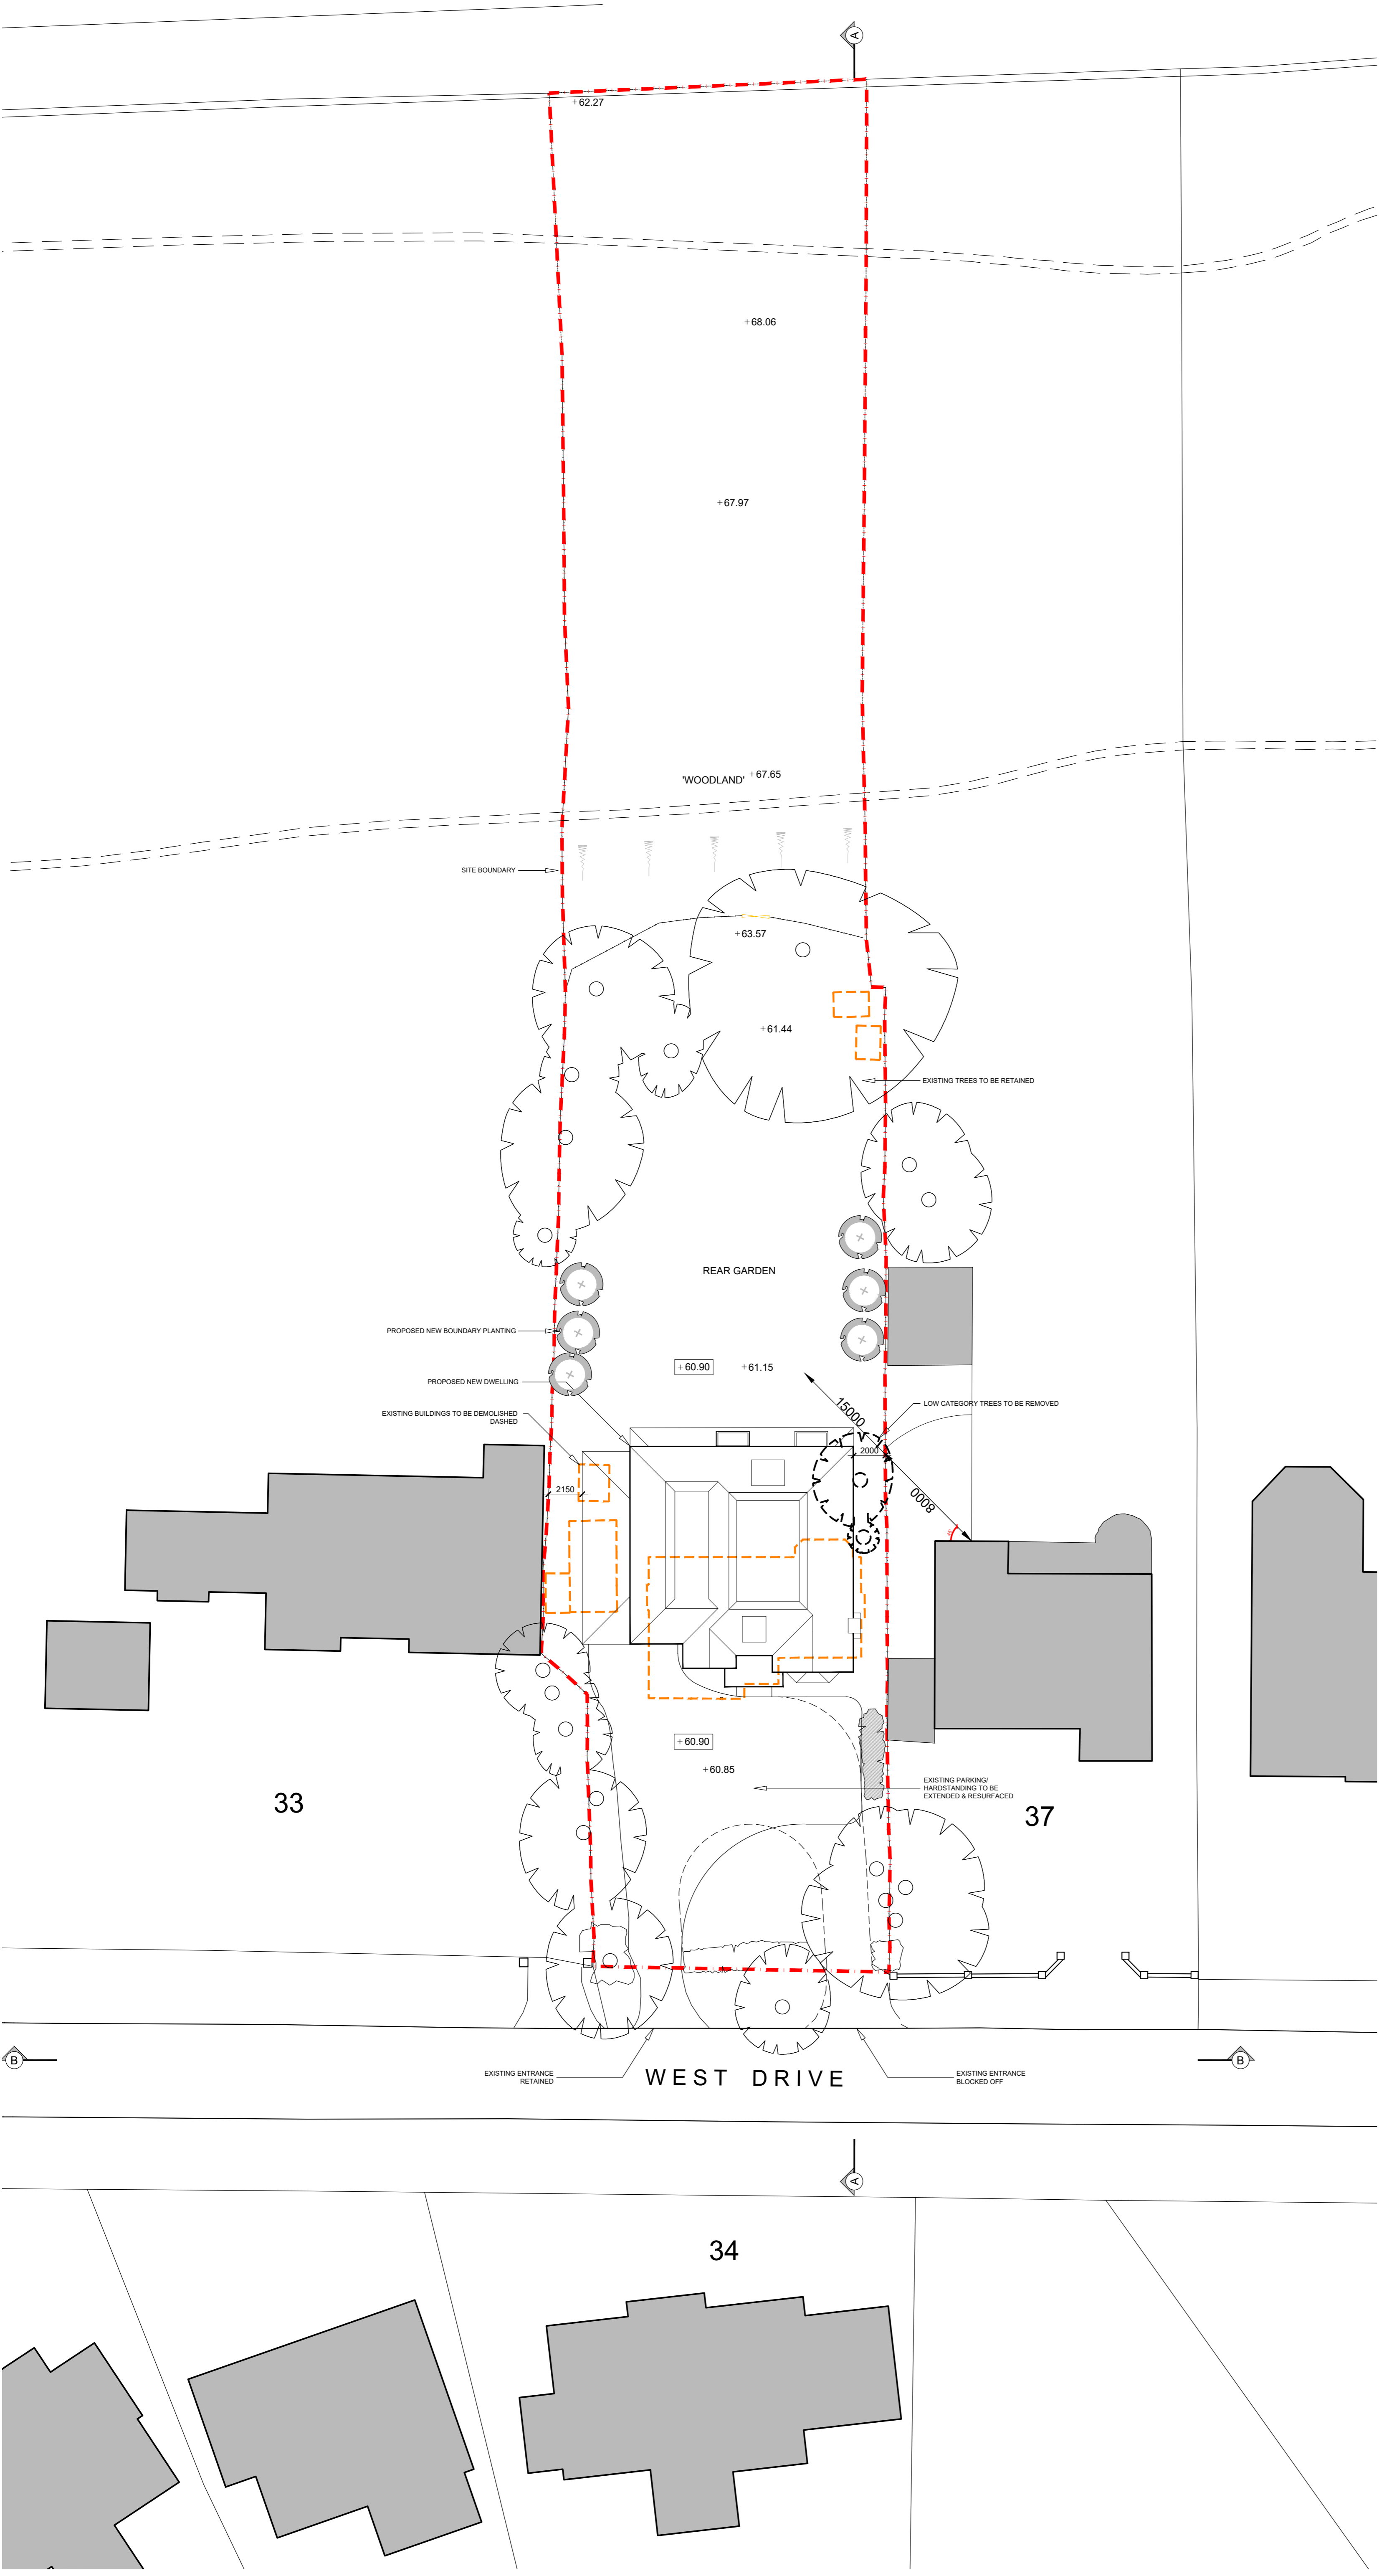


KEY

-  PROPOSED TREES
-  EXISTING TREES TO BE RETAINED
-  TREES TO BE REMOVED
-  PROPOSED INDICATIVE PLANTING
-  EXISTING PLANTING
-  + 00.00 EXISTING SPOT SITE LEVELS
-  + 00.00 PROPOSED SPOT SITE LEVELS
-  DASHED LINE INDICATES BUILDING TO BE DEMOLISHED
-  BANK
-  SECTIONLINE



Rev:	Date:	Detail:
B	12-03-19	Driveway updated
A	30-09-19	North Arrow Amended

PLANNING ISSUE



ASCOT DESIGN
Timeless architecture

Ascot Design Ltd, Berkshire House 39-51 High Street, Ascot, Berkshire, SL5 7HY
Tel: 01344 299330 Fax: 01344 299331 Email: info@ascotdesign.com
www.ascotdesign.com

Client
MR DALJIT SINGH

Project Title
35 WEST DRIVE, SONNING,
RG4 6GE

DRAWING Title
PROPOSED SITE PLAN

Scale:	Date:	Drawn:
1-200@A1	MAR21'	F.B

DRAWING No:	Rev:
19 - J2712 - 01	B

The copyright in this document and design is confidential to and the property of Ascot Design Limited