



1. ALL DIMENSIONS ARE IN MILLIMETRES AND LEVELS IN METRES.
2. THIS DRAWING TO BE READ IN CONJUNCTION WITH RELEVANT ARCHITECTS' AND ENGINEER'S DRAWINGS AND SPECIFICATIONS.


Notes

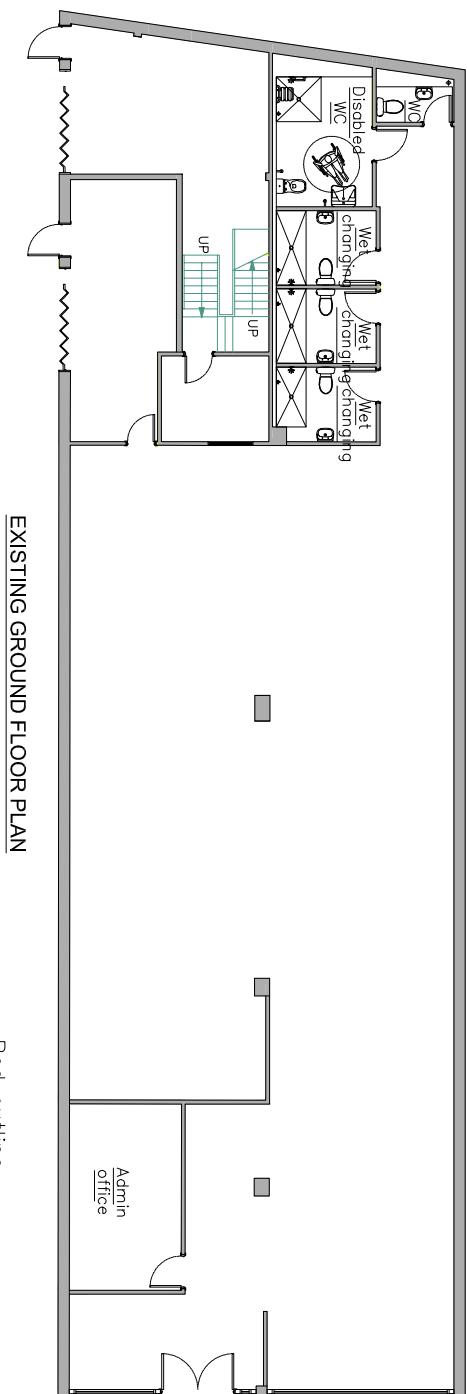


EXISTING GROUND FLOOR PLAN

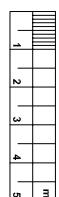


Red outline
denotes lease
footprint

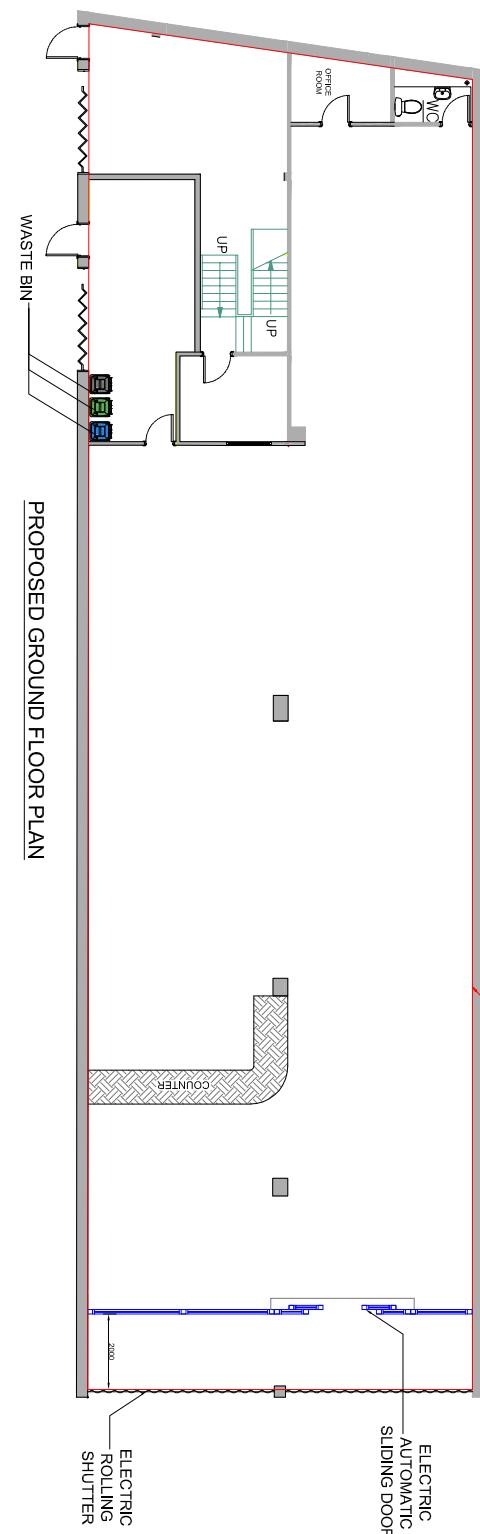

PROPOSED GROUND FLOOR PLAN

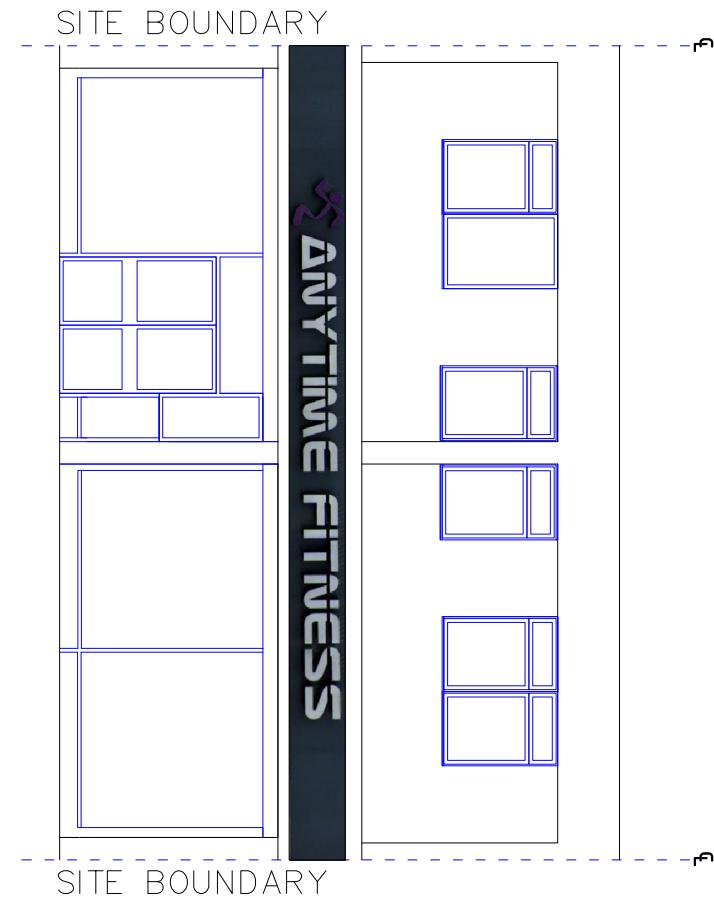

EXISTING FRONT VIEW

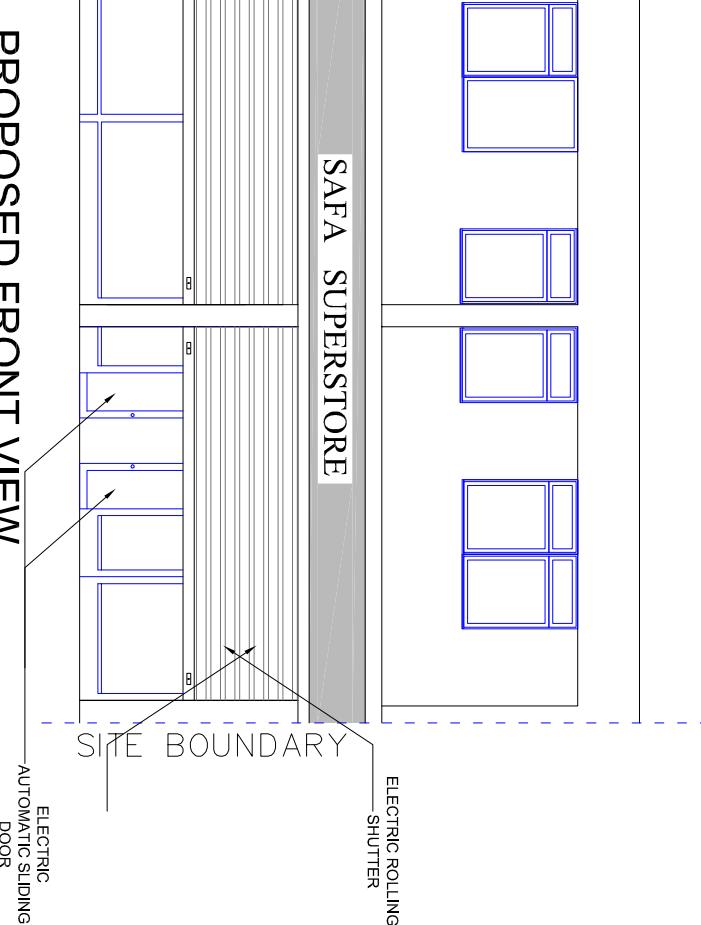

PROPOSED FRONT VIEW

Project: SHOP FRONT & SIGNAGE CHANGE (GYM TO GROCERY)
Address: 68-70 PEACH STREET, WOKINGHAM, RG40 1XH
Title: GROUND FLOOR PLAN & FRONT ELEVATION
Client: MR I KHAN

DESIGN TEAM
8 FARM VALE, BEXLEY, DAS INJ
ARCHITECTURAL/CIVIL & STRUCTURAL ENGINEERS
Drawing No. 01/DT/12/2024
Sheet No. 1
Date DEC 2024
File Ref.



Status: PLANNING

Drawn by A3@Scales 1:100, 1:200

Date DEC 2024

File Ref.

Eng. Chk. App'd.

Sheet No. 1