


All dimensions and levels to be checked on site by contractor prior to preparation of shop drawings and commencement of work on site.  
Dimensions MUST NOT be scaled from this drawing.


This drawing is to be read in conjunction with all relevant consultants and/or specialist's drawings/documents and any discrepancies or variations are to be notified to the Architect before the affected work commences.

All works on site are to be carried out fully in accordance with current CDM regulations and recommendations, current Building Regulations, British Standards and Codes of Practice as appropriate.

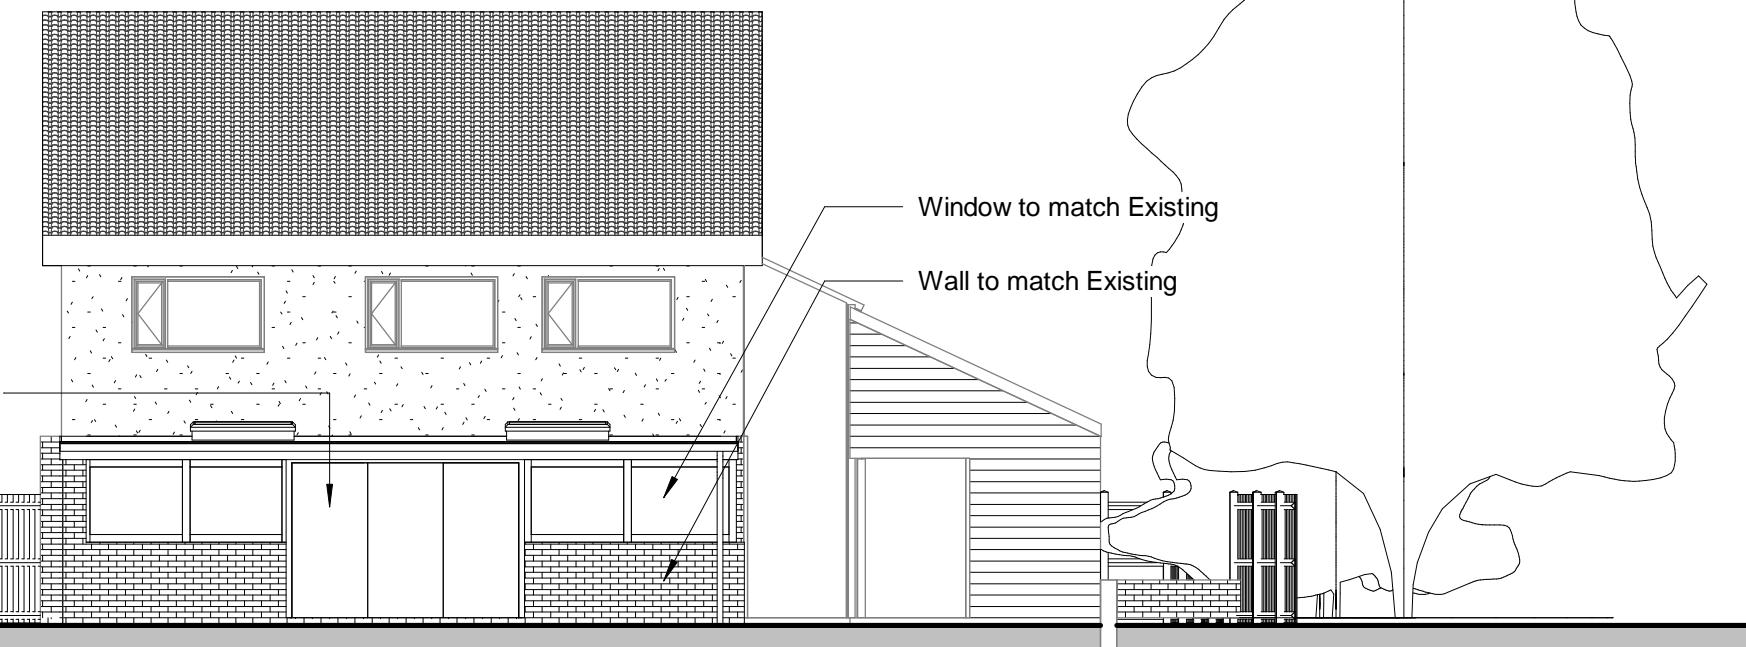

## PROPOSED REAR ELEVATION

1 : 100

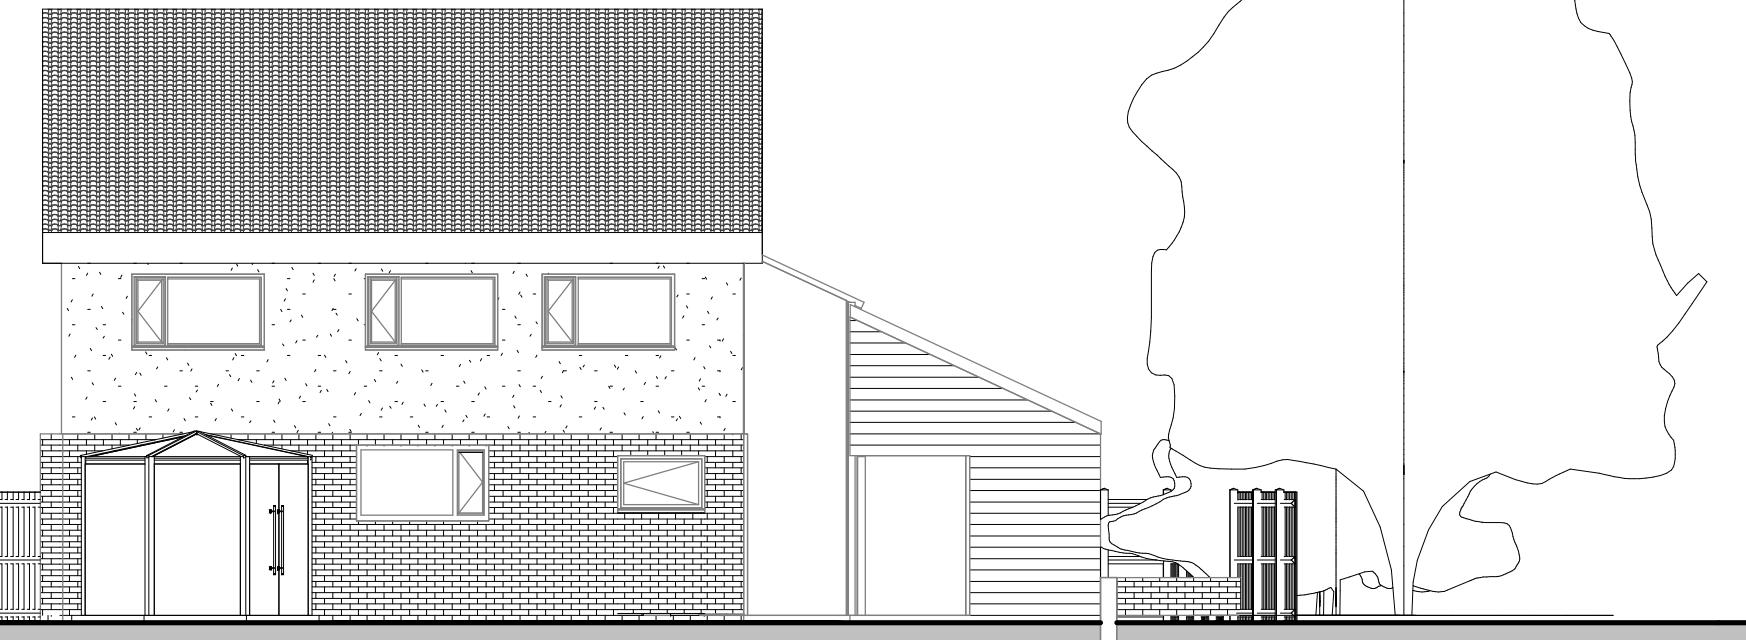

## EXISTING REAR ELEVATION

1 : 100

0m 2m 4m 6m 8m 10m

VISUAL SCALE 1:100 @ A3

A	Application for Removal of Condition 6 (Ref. 39117)	18.09.25	MH	PL
Revision Number	Revision Description	Revision Date	Issued by	Issued to

**M Haron**

SAXON AVENUE, HANWORTH, MIDDLESEX TW13 5JN

ADDRESS  
21 WICKHAM ROAD, LOWER EARLEY READING RG6 3TE

PROJECT STATUS  
PL

DRAWING TITLE  
EXISTING AND PROPOSED ELEVATIONS

DESIGN BY  
HM

DRAWN BY  
MM

SCALE  
1 : 100

DATE  
SEPT 2025

DRAWING NO  
004

REVISION  
A