






EXISTING GROUND FLOOR PLAN

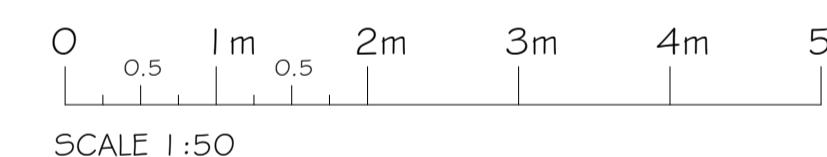

SCALE 1:50

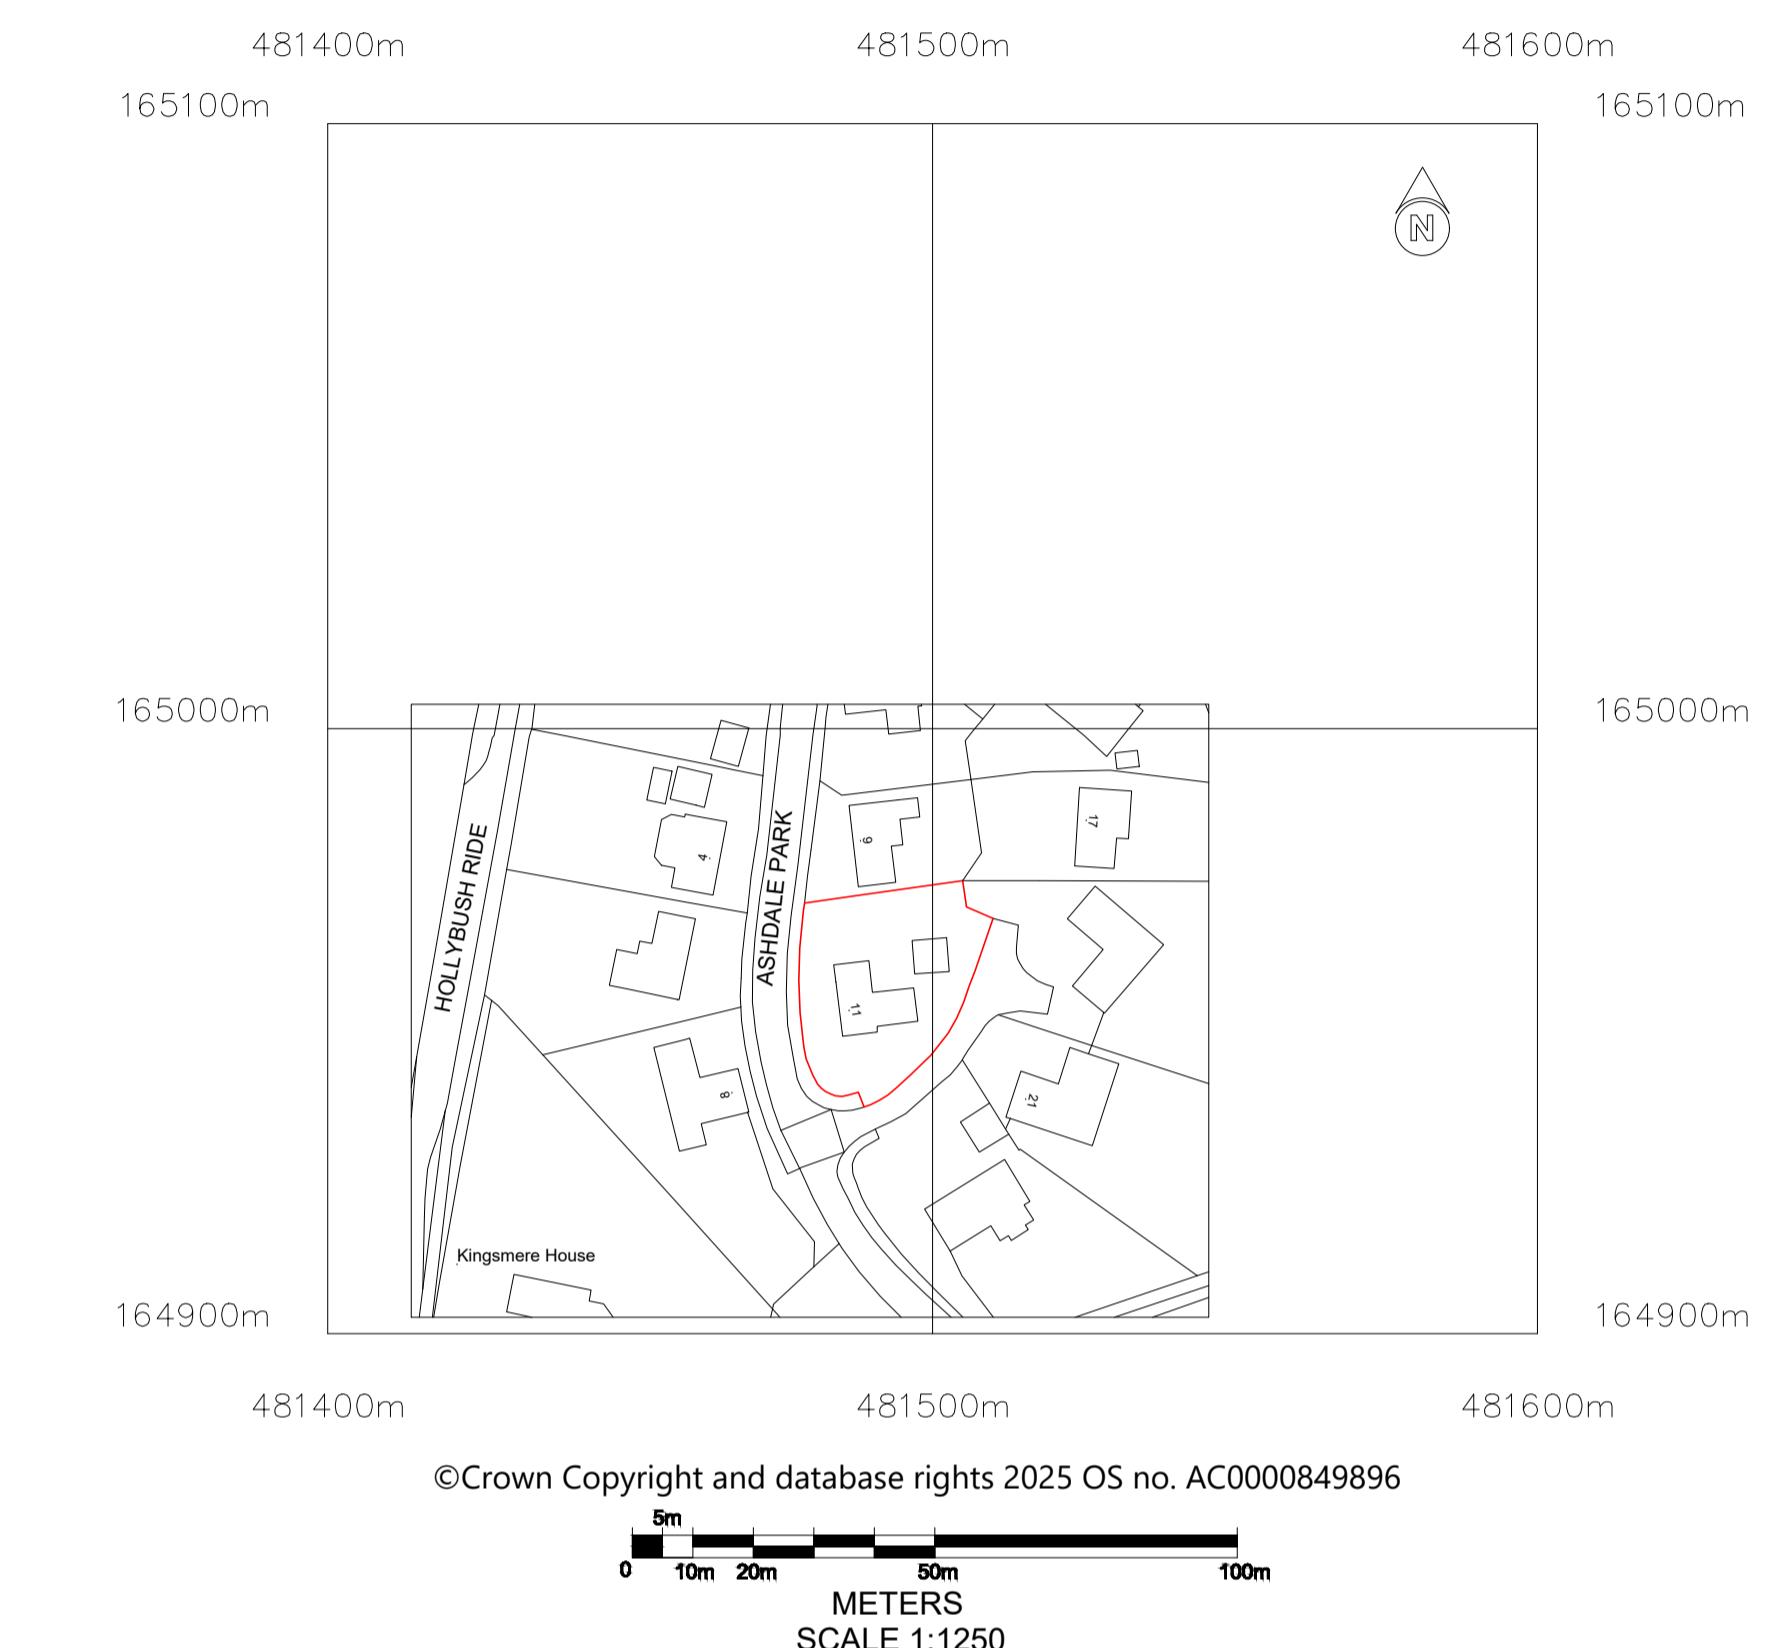

EXISTING FRONT ELEVATION

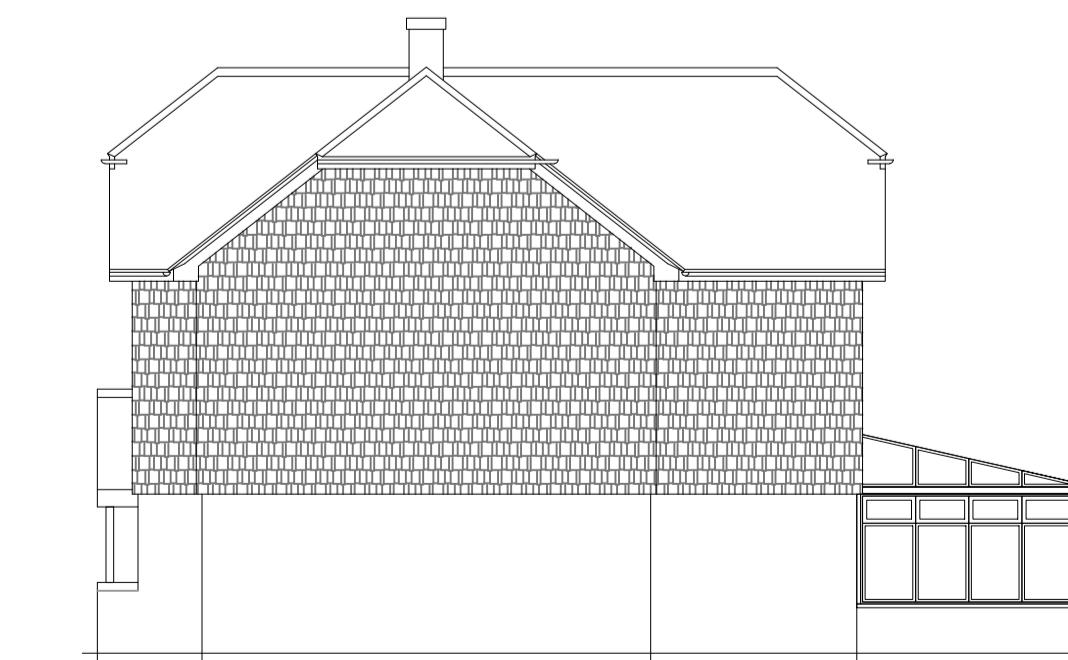


EXISTING SIDE ELEVATION



EXISTING REAR ELEVATION



EXISTING SIDE ELEVATION

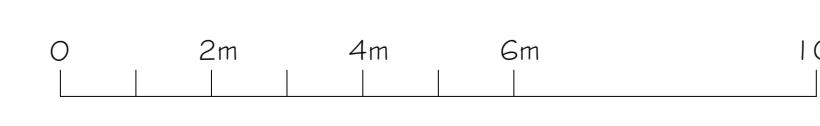

SCALE 1:100

EXISTING STRUCTURE
PROPOSED STRUCTURE
REMOVED STRUCTURE
POSSIBLE STEEL BEAMS
POSSIBLE KITCHEN PLAN

PROJECT
PROPOSED GROUND FLOOR
REAR EXTENSION AT:
11 ASHDALE PARK
FINCHAMSTEAD
RG40 3QS

TITLE
EXISTING FLOOR PLAN, ELEVATIONS
& LOCAL PLAN

Cranford Design Ltd
Architectural Services,
CAD Design & Draughting

DATE FEBRUARY 2025
SCALE SEE DRAWING
DRAWING NUMBER

D3053-01

A1 PAPER SIZE

A