


## PROPOSED GROUND FLOOR PLAN

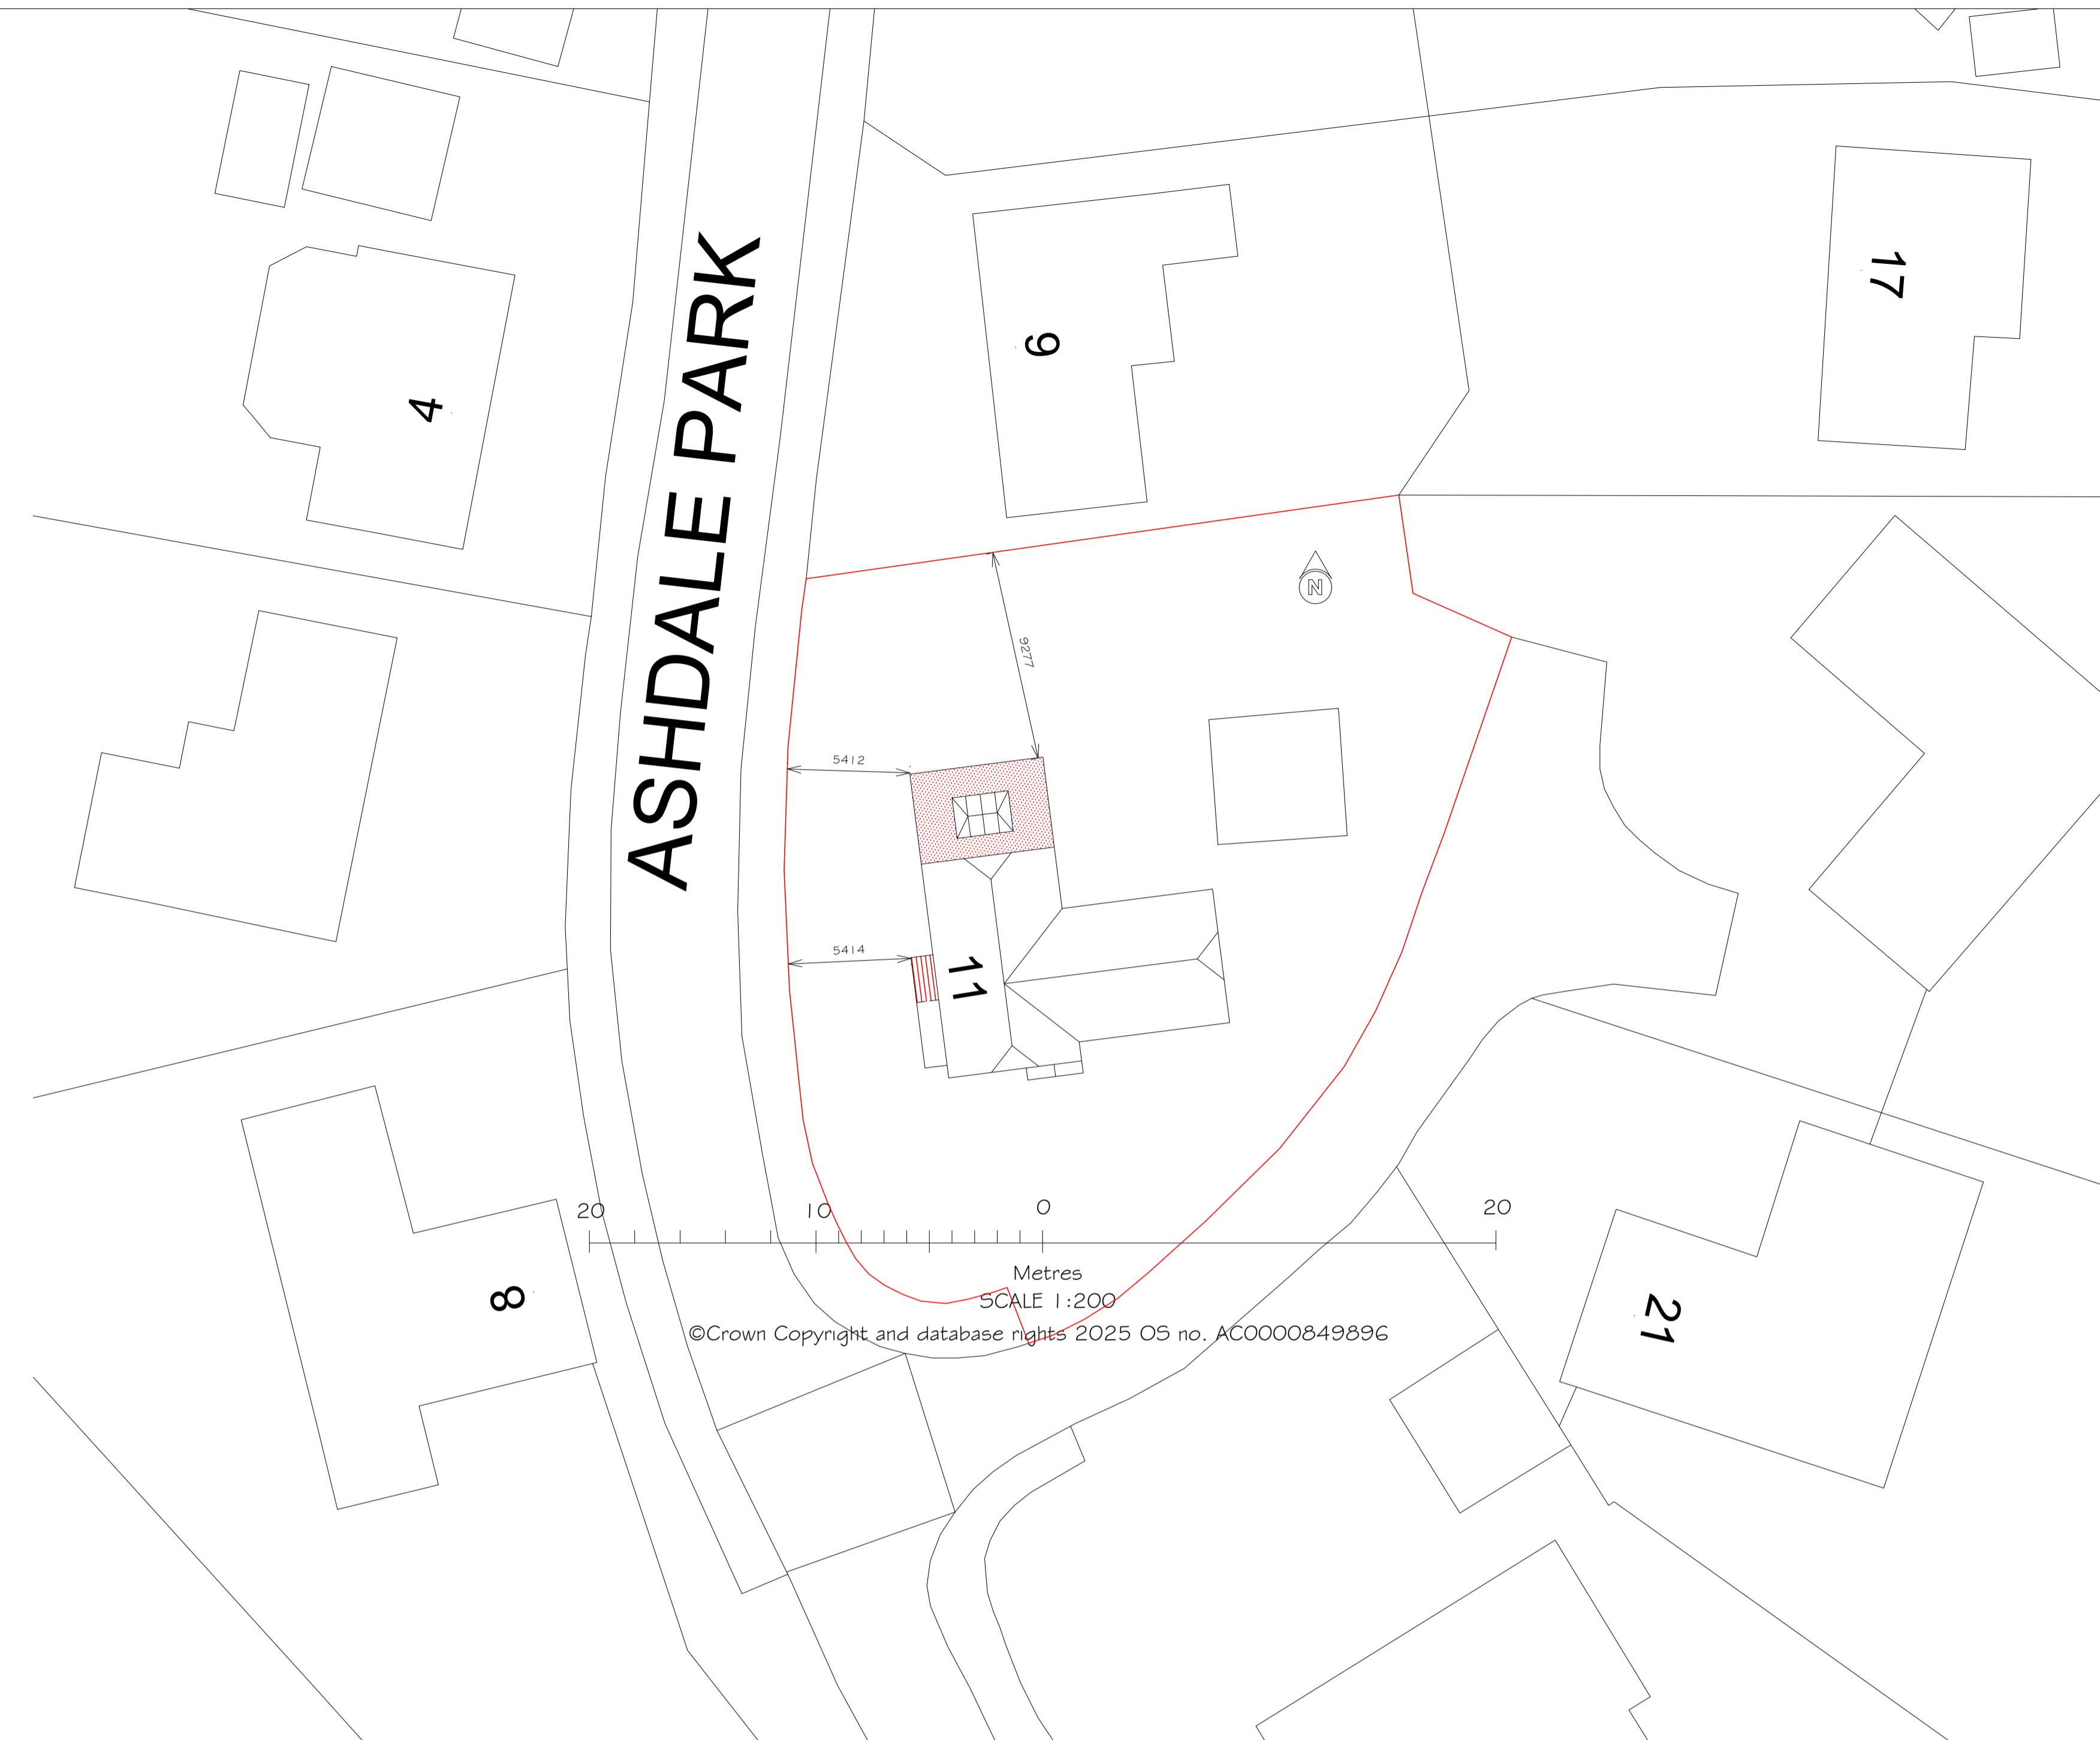

SCALE 1:200

&lt;div[](./img/Architectural-Drawings/Exterior-Designs/Two-Story-House-Design-1.png)

### PROPOSED FRONT ELEVATION

A horizontal number line starting at 0 and ending at 10. Tick marks are present at every 2 units: 2, 4, 6, 8, and 10. The labels 2m, 4m, and 6m are positioned above the line at the 4, 6, and 8 tick marks respectively.

An architectural line drawing of a house elevation. The main structure features a gabled roof with a central chimney. The facade is made of brick, with a larger section of brickwork on the left and a smaller section on the right. A small extension on the right side contains a window and a small triangular pediment. The drawing is detailed with various lines representing roof trusses and structural elements.

## PROPOSED SIDE ELEVATION

An architectural line drawing of a two-story brick house. The main structure is a two-story gabled roof with a central chimney. A single-story side extension is attached to the left side of the main house. The side extension has a large double door on the ground floor and a single window on the upper floor. The main house has a single window on the upper floor. The brickwork is detailed with horizontal lines representing individual bricks. The roof is shown with a hatched pattern.

### PROPOSED REAR ELEVATION

SHOULD BE A BEST MATCH TO EXISTING

## PROPOSED SIDE ELEVATION

— EXISTING STRUCTURE  
— PROPOSED STRUCTURE  
- - - - REMOVED STRUCTURE  
— POSSIBLE STEEL BEAMS  
- - - - POSSIBLE KITCHEN PLAN

PROJECT  
PROPOSED GROUND FLOOR  
REAR EXTENSION AT:  
1 ASHDALE PARK  
INCHAMPSSTEAD  
S40 2GS

## PROPOSED FLOOR PLAN, ELEVATIONS & ROOF PLAN



Cranford Design Ltd  
Architectural Services,

<p>ALE</p> <p>SEE DRAWING</p> <p>DRAWING NUMBER</p>	<p>WEBSITE: <a href="http://www.cram.com">www.cram.com</a></p> <p>Centaur</p> <p>Ancells Business Park</p> <p>Fleet GU5</p>
---	---

D50

10